



Fort Bend County Engineering
FORT BEND COUNTY, TEXAS

Richard W. Stolleis, P.E.
County Engineer

August 29, 2016

Commissioner James Patterson
Fort Bend County Precinct 4
12919 Dairy Ashford Rd #200
Sugar Land, TX 77478

RE: LJ Parkway Street Dedication Phase 8 - Traffic Control Plan

Dear Commissioner:

The Construction Completion letter was issued on August 29, 2016, which started the one year maintenance period. Fort Bend County Engineering has completed and recommends approval of the traffic control plan for the above referenced subdivision. The public hearing date for acceptance of the plan is being scheduled.

A copy of the traffic control plan is attached for your review. If you should have any questions, please give me a call.


Sincerely,

A handwritten signature in blue ink, appearing to read "Chris Debaillon".

Chris Debaillon, PE, PTOE
Assistant County Engineer – Traffic

CD/clg

cc: Judge Robert E. Hebert, County Judge
Marc Grant - FBC Road & Bridge
Brian Fields - Signage Department
File

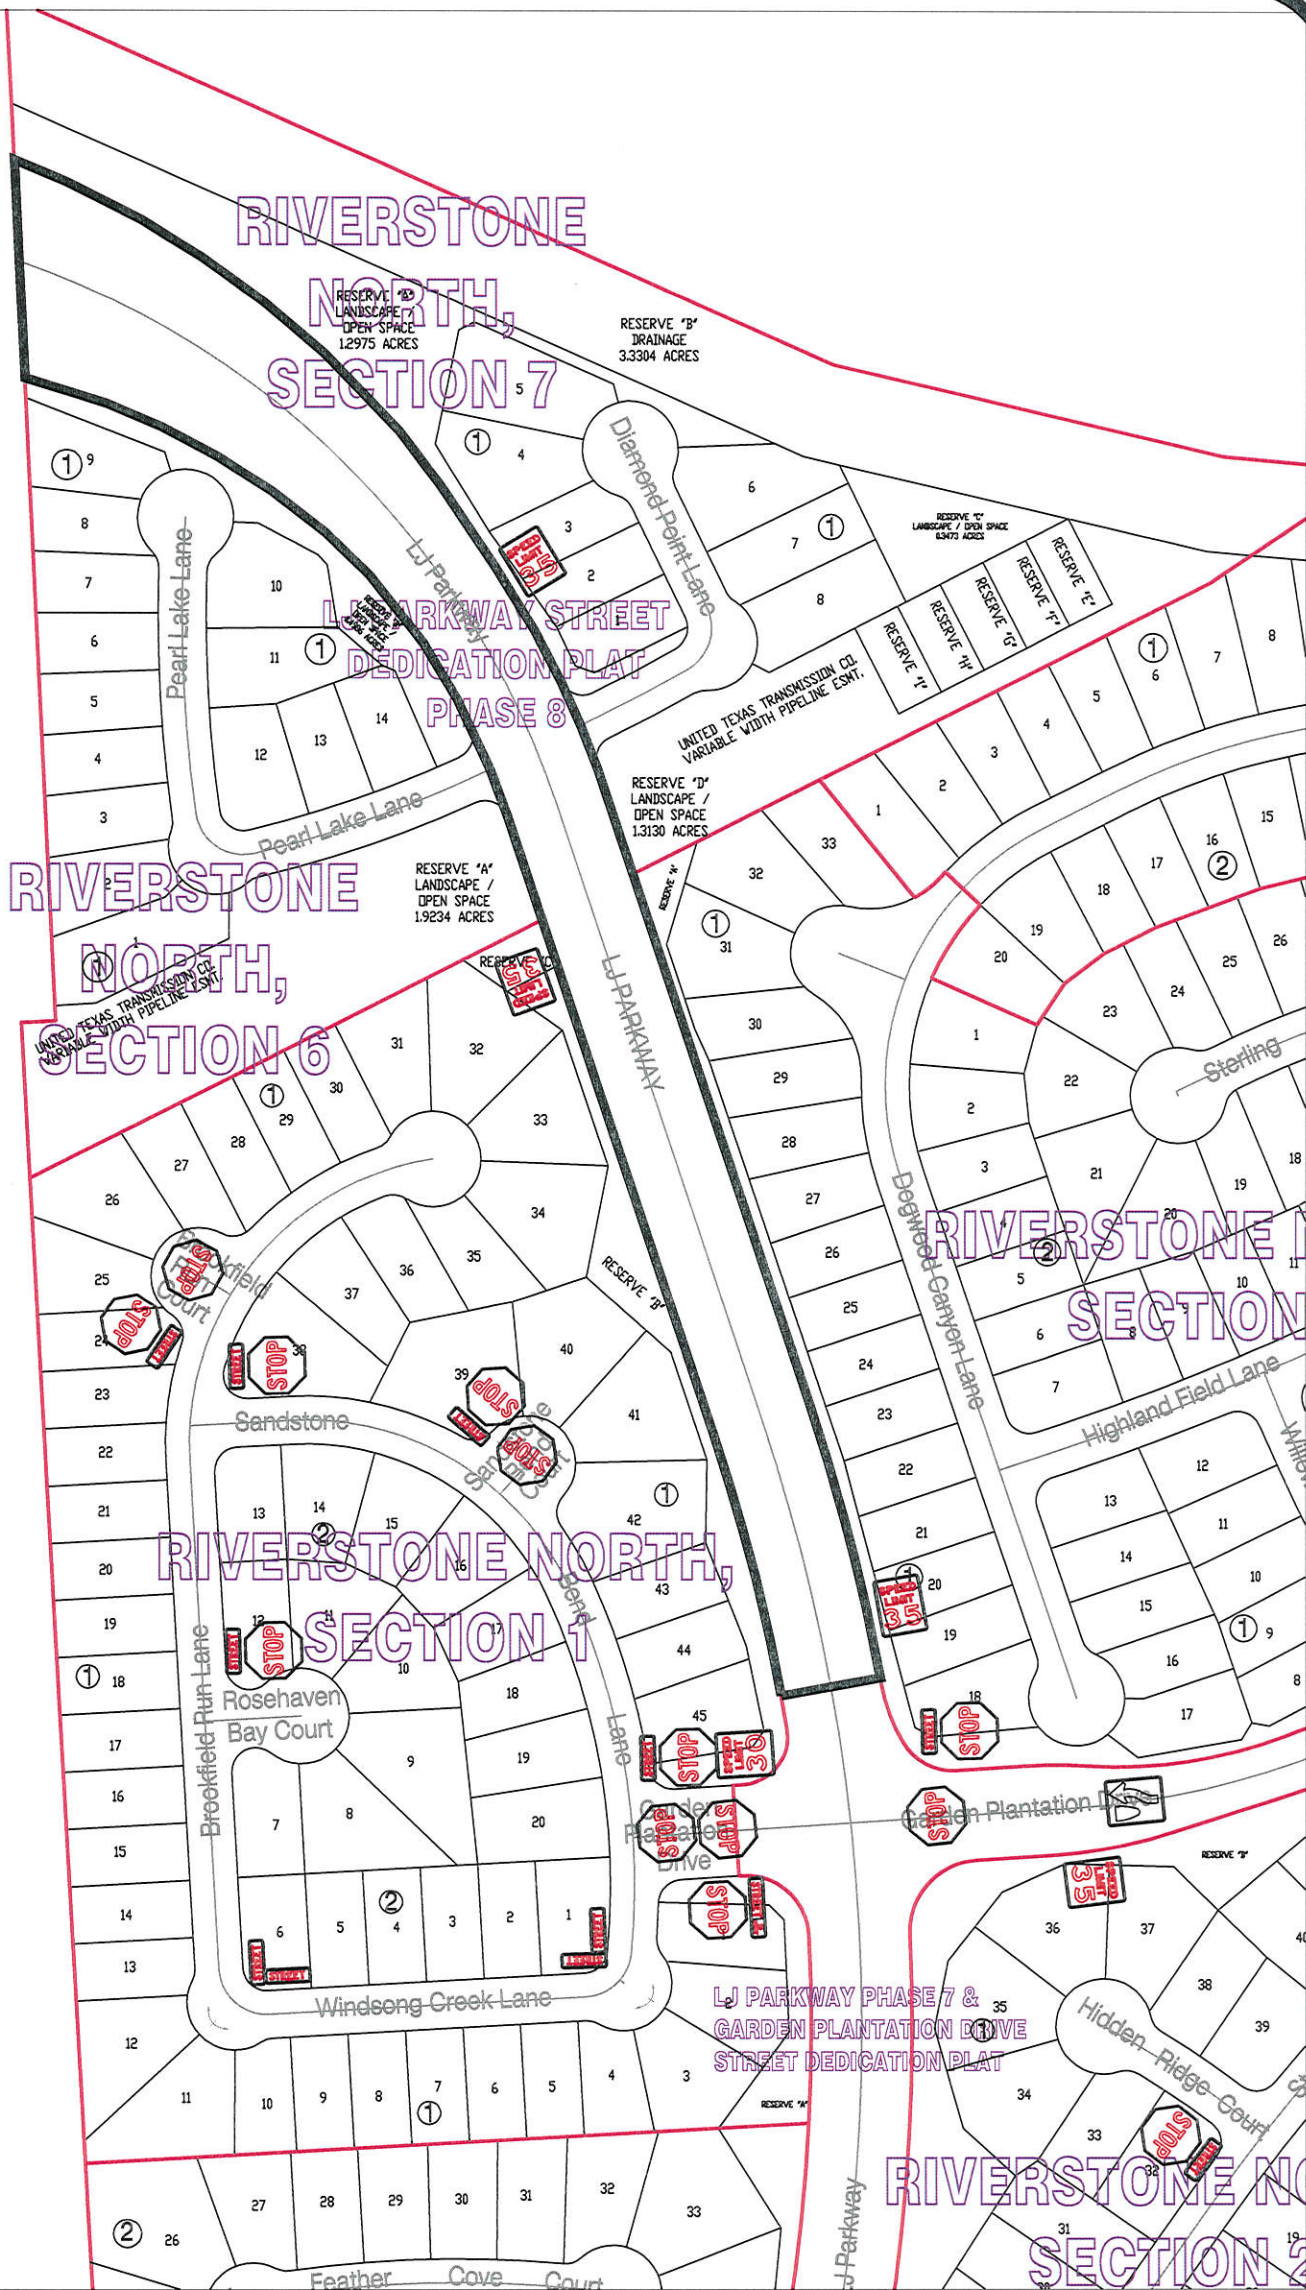

Note:

The purpose of this traffic control plan is to establish traffic control for LJ Parkway Street Dedication Phase 8.

Drawn By: L. Brdecka

Date: 8-4-16

Approved By: Chris Deballon, PE PTOE

Date: 8/4/16

Scale

1" = 200'-0"

**LJ Parkway
Street Dedication Phase 8
Control Map and
Traffic Sign Layout**

Fort Bend County Engineering Dept.
301 Jackson Street
Richmond, Texas 77469