



**County of Fort Bend**  
Engineering Department

---

301 Jackson Street  
Richmond, Texas 77469

Phone: (281) 633-7500

**Permit Application Review Form For  
Cable, Conduit, and Pole Line Activity  
In Fort Bend County**

Permit No. 2016-9473

The following "Notice of Proposed Cable, Conduit, and/or Pole Line activity in Fort Bend County" and accompanying attachments have been reviewed and the notice conforms to appropriate regulations set by Commissioner's Court of Fort Bend County, Texas.

       X      (1) Complete Application Form:

           X      a. Name of road, street, and/or drainage ditch affected.

           X      b. Vicinity map showing course of directions

           X      c. Plans and specifications

       X      (2) Bond:

           District Attorney, approval when applicable.

           X      Perpetual bond currently posted.

           No: 103827669

           Amount: \$50,000.00

           Performance bond submitted.

           No:

           Amount:

           Cashier's Check

           No:

           Amount:

       (3) Verbal permission given for emergencies, to start construction before approved in Commissioner's Court.

           Precinct Engineer Acknowledgment            Date

           Precinct Commissioner Acknowledgment            Date


       (4)

           Drainage District Approval when applicable

**We have reviewed this project and agree it meets minimum requirements.**

           *C. Smith*  
Assistant County Engineer

           9/28/16  
Date

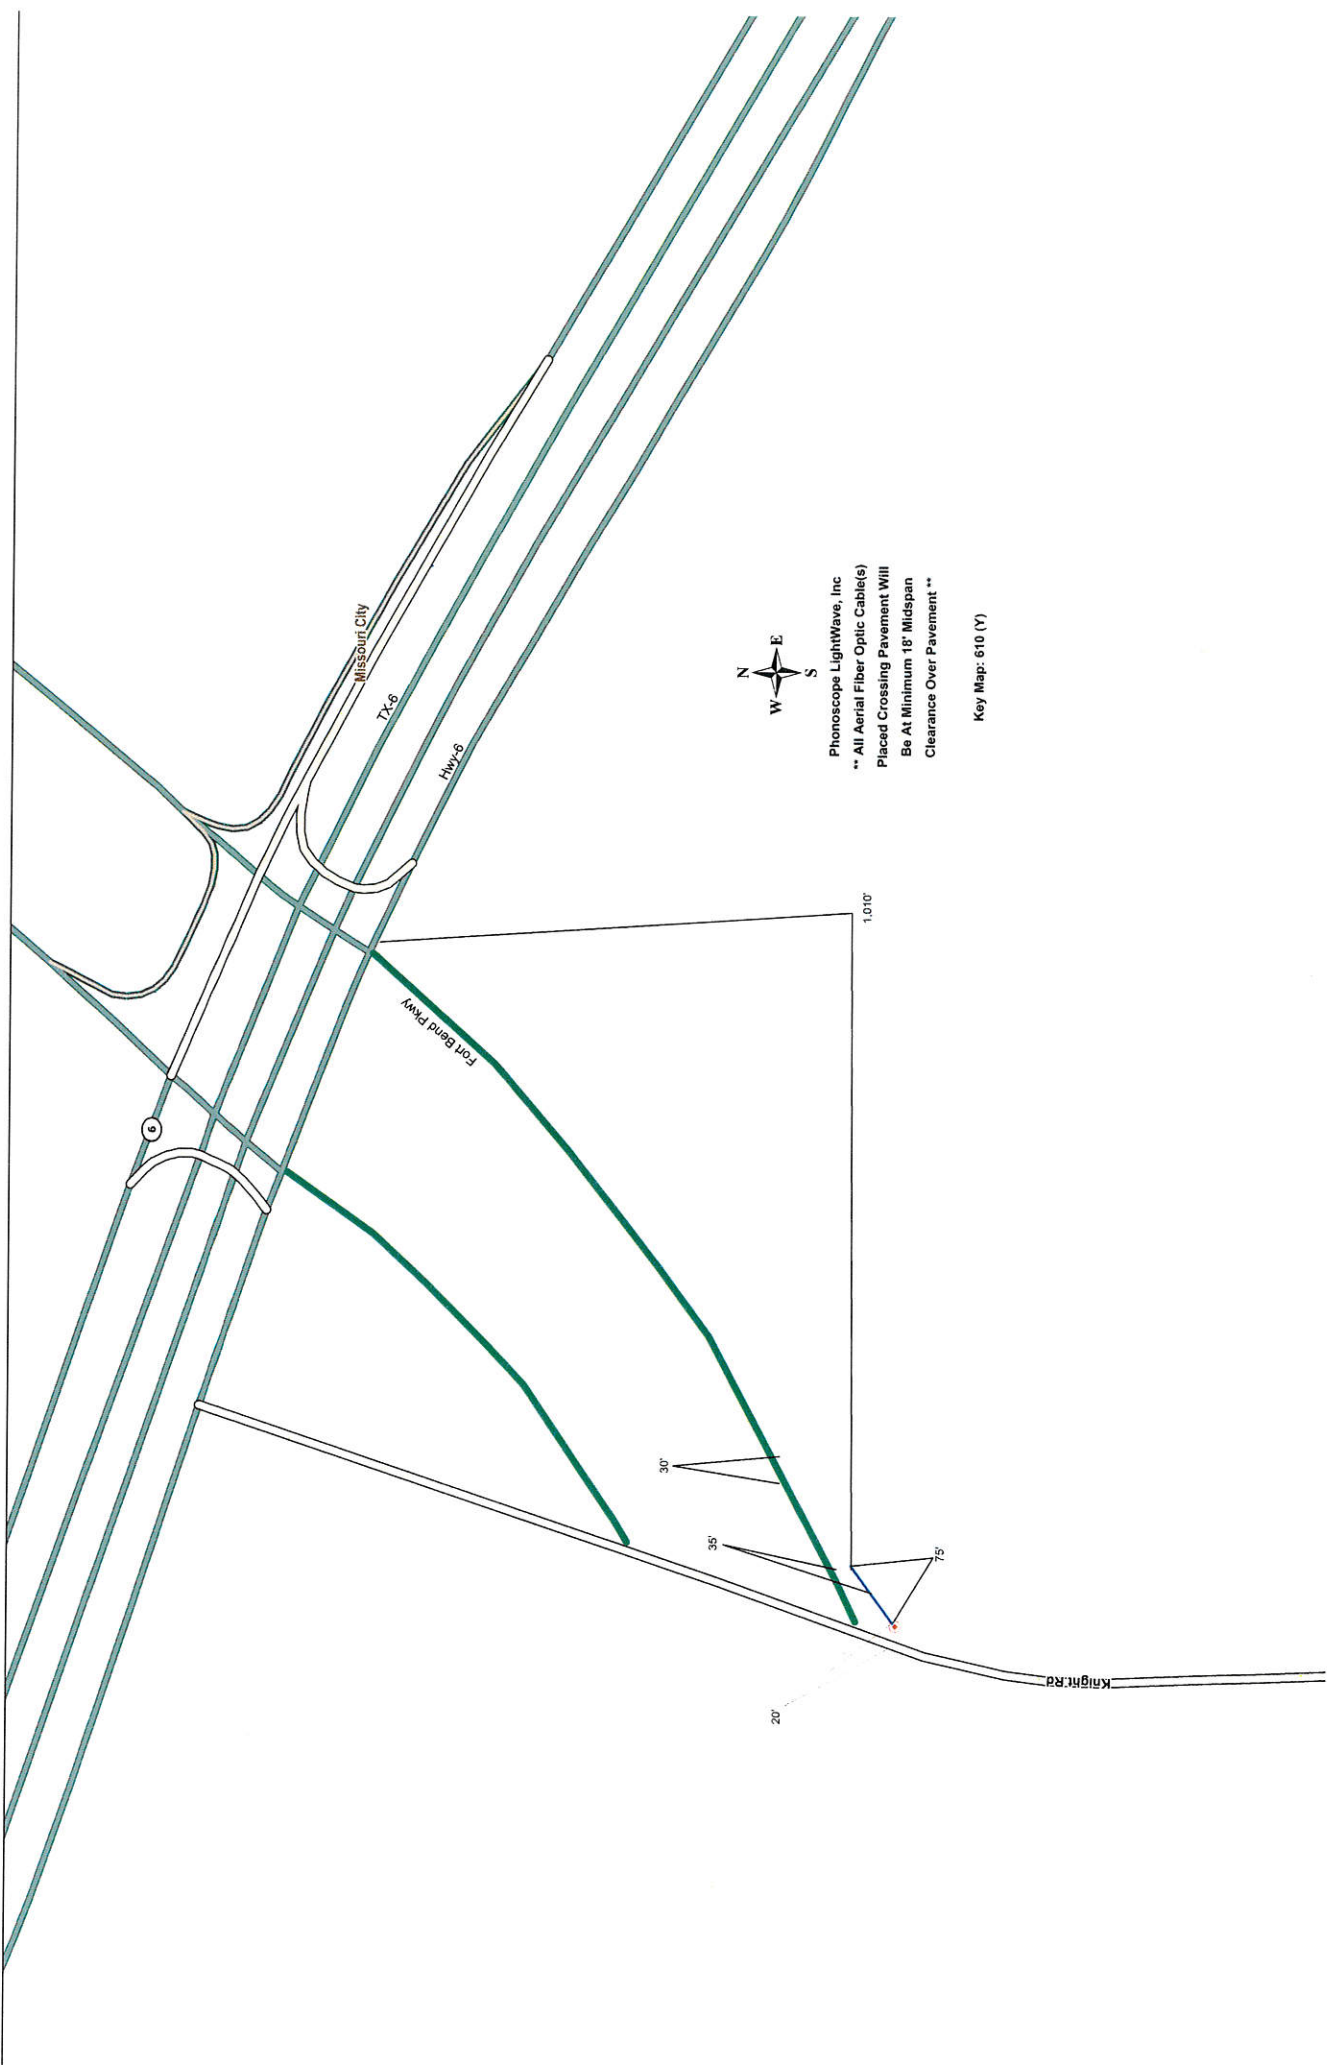

Phonoscope LightWave, Inc  
 \*\* All Aerial Fiber Optic Cable(s)  
 Placed Crossing Pavement Will  
 Be At Minimum 18' Midspan  
 Clearance Over Pavement \*\*

Key Map: 610 (Y)

1:10'

Fort Bend PMW

Missouri City

Tx-6

Hwy-6

6

Knight Rd

30°

35°

75°

20'

