



Fort Bend County Engineering
FORT BEND COUNTY, TEXAS

Richard W. Stolleis, P.E.
County Engineer

September 7, 2016

Commissioner W. A. "Andy" Meyers
Fort Bend County Precinct 3
22333 Grand Corner Drive
Katy, Texas 77494

RE: Katy ISD Junior High No. 14 – Traffic Control Plan to add School Zones on Spring Green Boulevard, Roesner Road, and Sterling Vista Boulevard

Dear Commissioner:

Fort Bend County Engineering has completed and recommends approval of the traffic control plan to add school zones to the intersections of Roesner Road with Spring Green Boulevard and Sterling Vista Boulevard. The public hearing date for acceptance of the plan is being scheduled.


A copy of the traffic control plan is attached for your review. If you should have any questions, please give me a call.

Sincerely,

Chris Debaillon, PE, PTOE
Assistant County Engineer – Traffic

CD/mjs

cc: Judge Robert E. Hebert, County Judge
Marc Grant - FBC Road & Bridge
Brian Fields - Signage Department
File

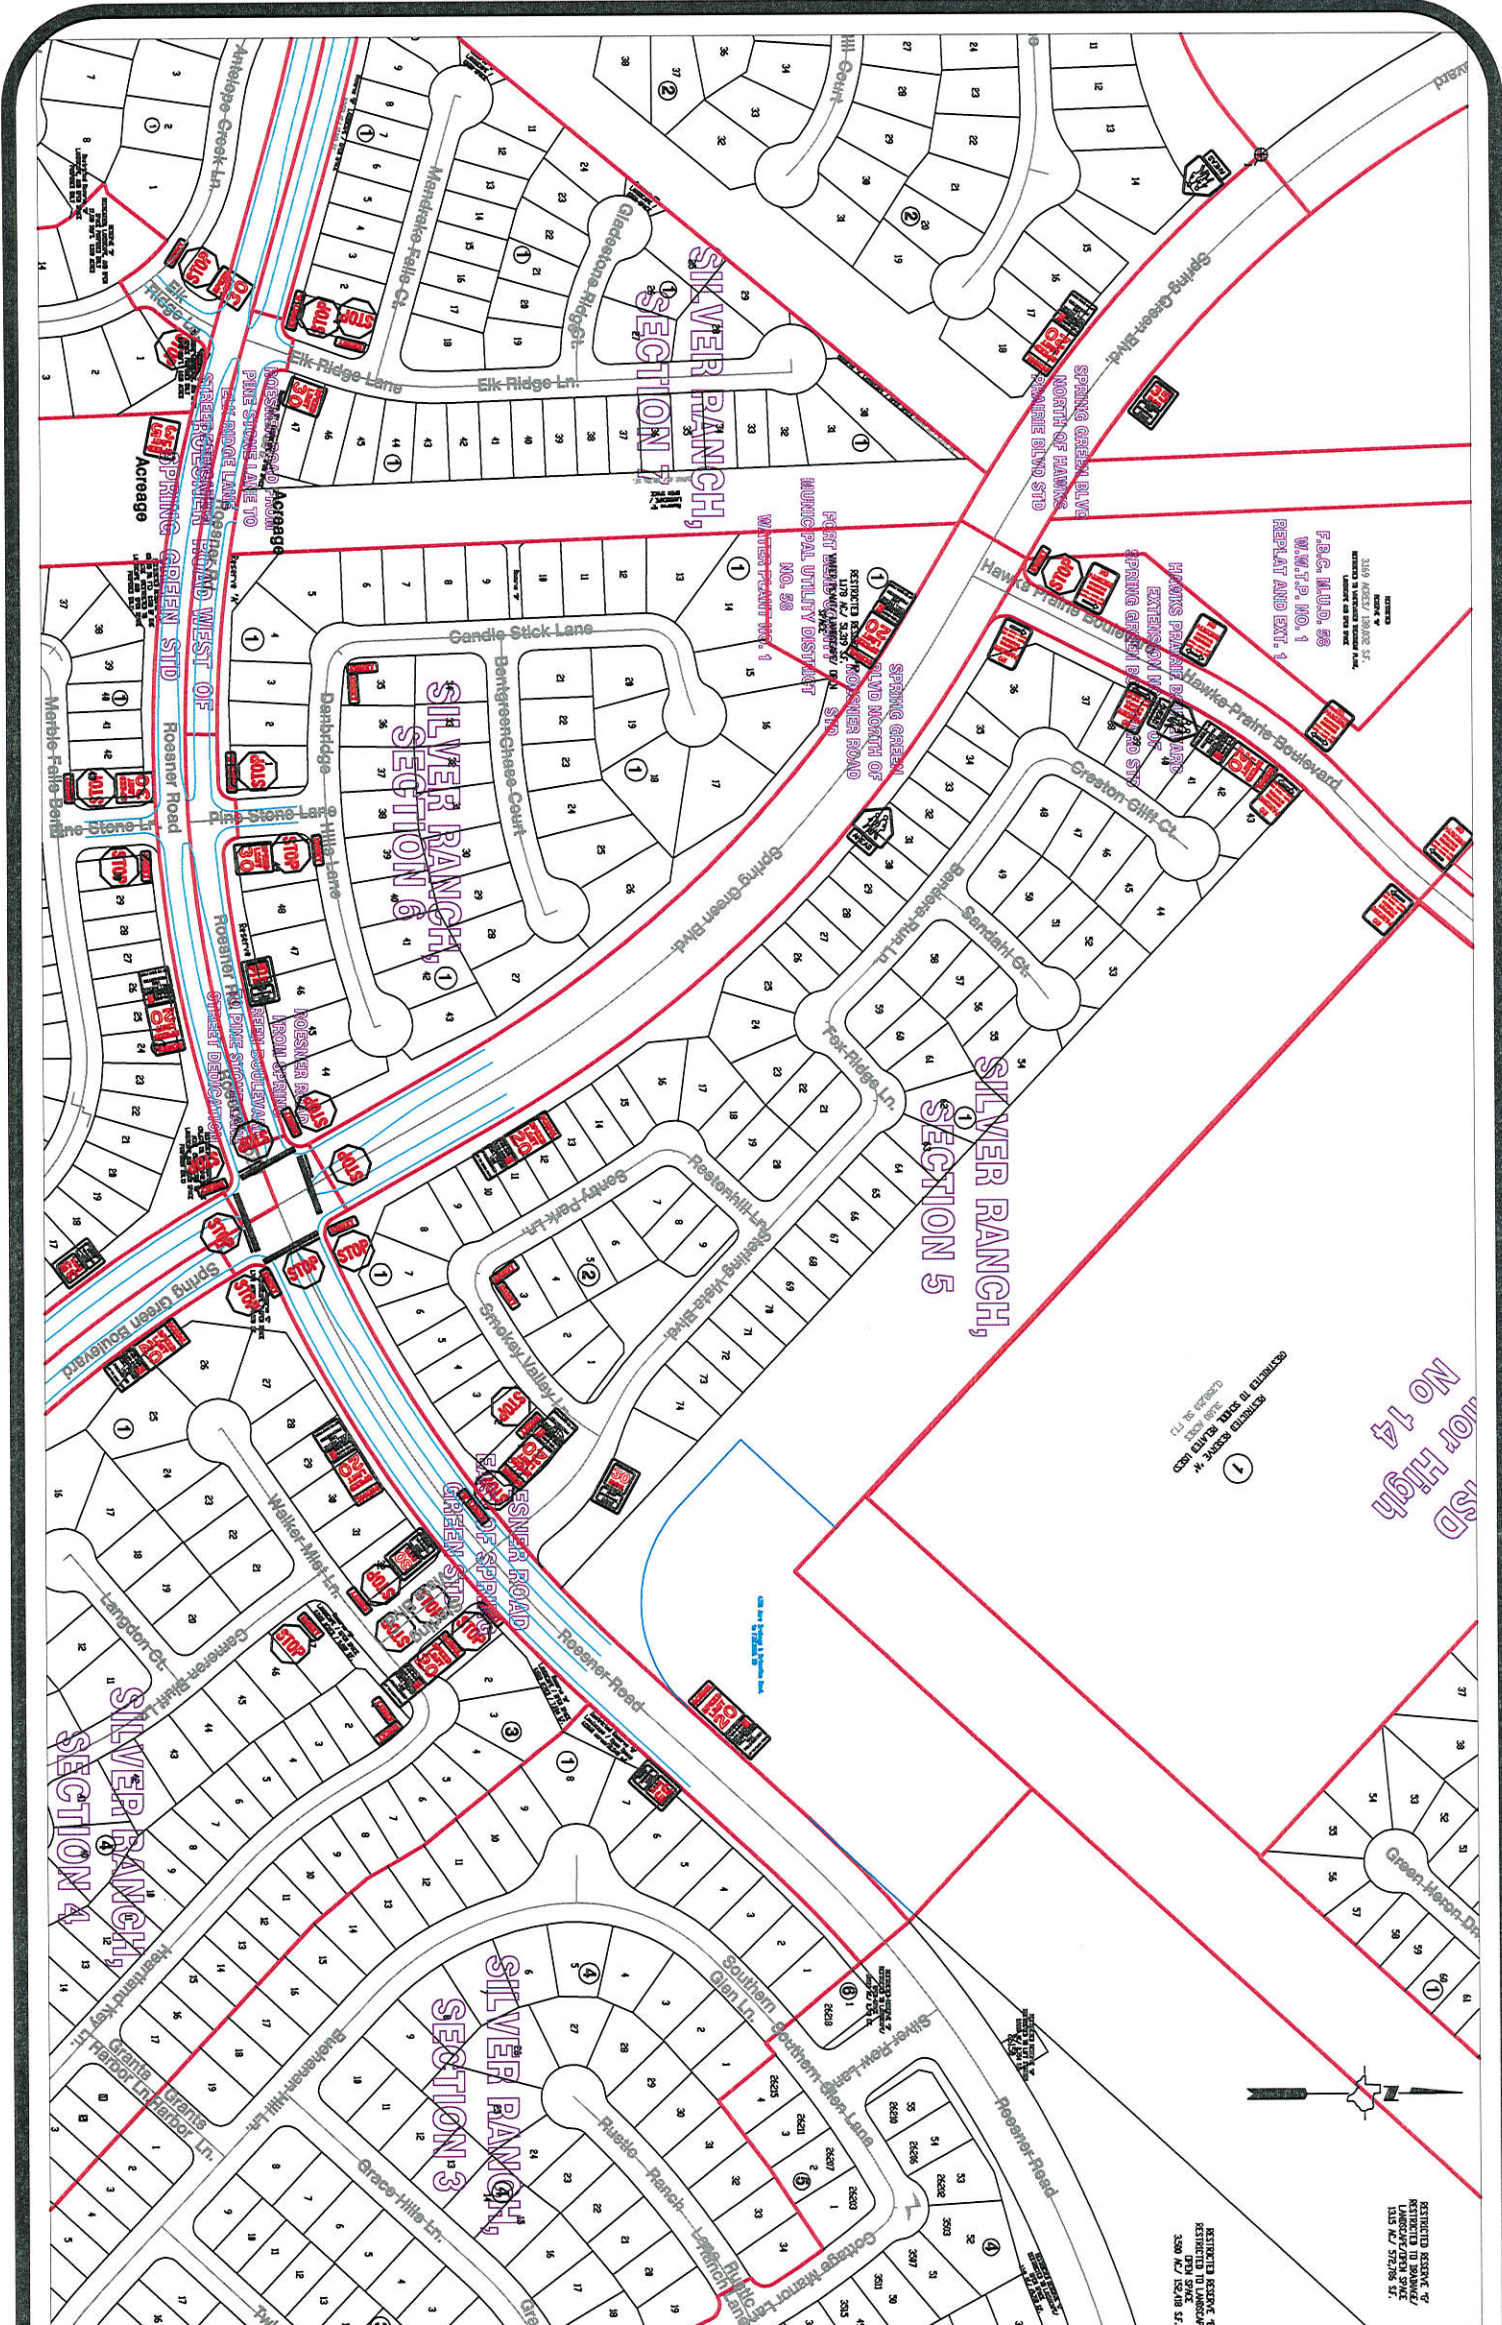

Note:
 The purpose of this traffic control plan is to revise traffic control for Katy I.S.D. Junior High No. 14 by extending the school zone along Spring Green Boulevard and Roesner Road.

Drawn By: L. Brdecka
 Date: 9-7-16
 Approved By: Chris Deballon, PE PTOE
 Date: 9/7/16
 Scale: 1" = 300'-0"

Katy I.S.D. Junior High No. 14
 (Revised) Control Map and
 Traffic Sign Layout

Fort Bend County Engineering Dept.
 301 Jackson Street
 Richmond, Texas 77469