



Fort Bend County Engineering
FORT BEND COUNTY, TEXAS

Richard W. Stolleis, P.E.
County Engineer

October 5, 2016

Commissioner James Patterson
Fort Bend County Precinct 4
12919 Dairy Ashford Road, Ste. 200
Sugar Land, TX 77478

Commissioner W. A. "Andy" Meyers
Fort Bend County Precinct 3
22333 Grand Corner Drive
Katy, Texas 77494

RE: Addition of "NO PARKING" signs on Boss Gaston Roadwest of Ennis Rd

Dear Commissioners:

Fort Bend County Engineering Department has completed the traffic control plan to create a No Parking Zone on Boss Gaston Road from 200 feet east of Ennis Road to the dead end. The public hearing date for acceptance for the plan will be scheduled on the next available Commissioner's Court Agenda.


A copy of the traffic control plan is attached for your review. If we can be of further assistance please do not hesitate to contact me at 281-633-7528 or chris.debaillon@fortbendcountytexas.gov.

Sincerely,

Chris Debaillon, PE, PTOE
Assistant County Engineer - Traffic

cc: Judge Robert E. Hebert, County Judge
Marc Grant - FBC Road & Bridge
Brian Fields - Signage Department
File

301 Jackson St., Suite 401, Richmond, TX 77469
Phone 281-633-7500

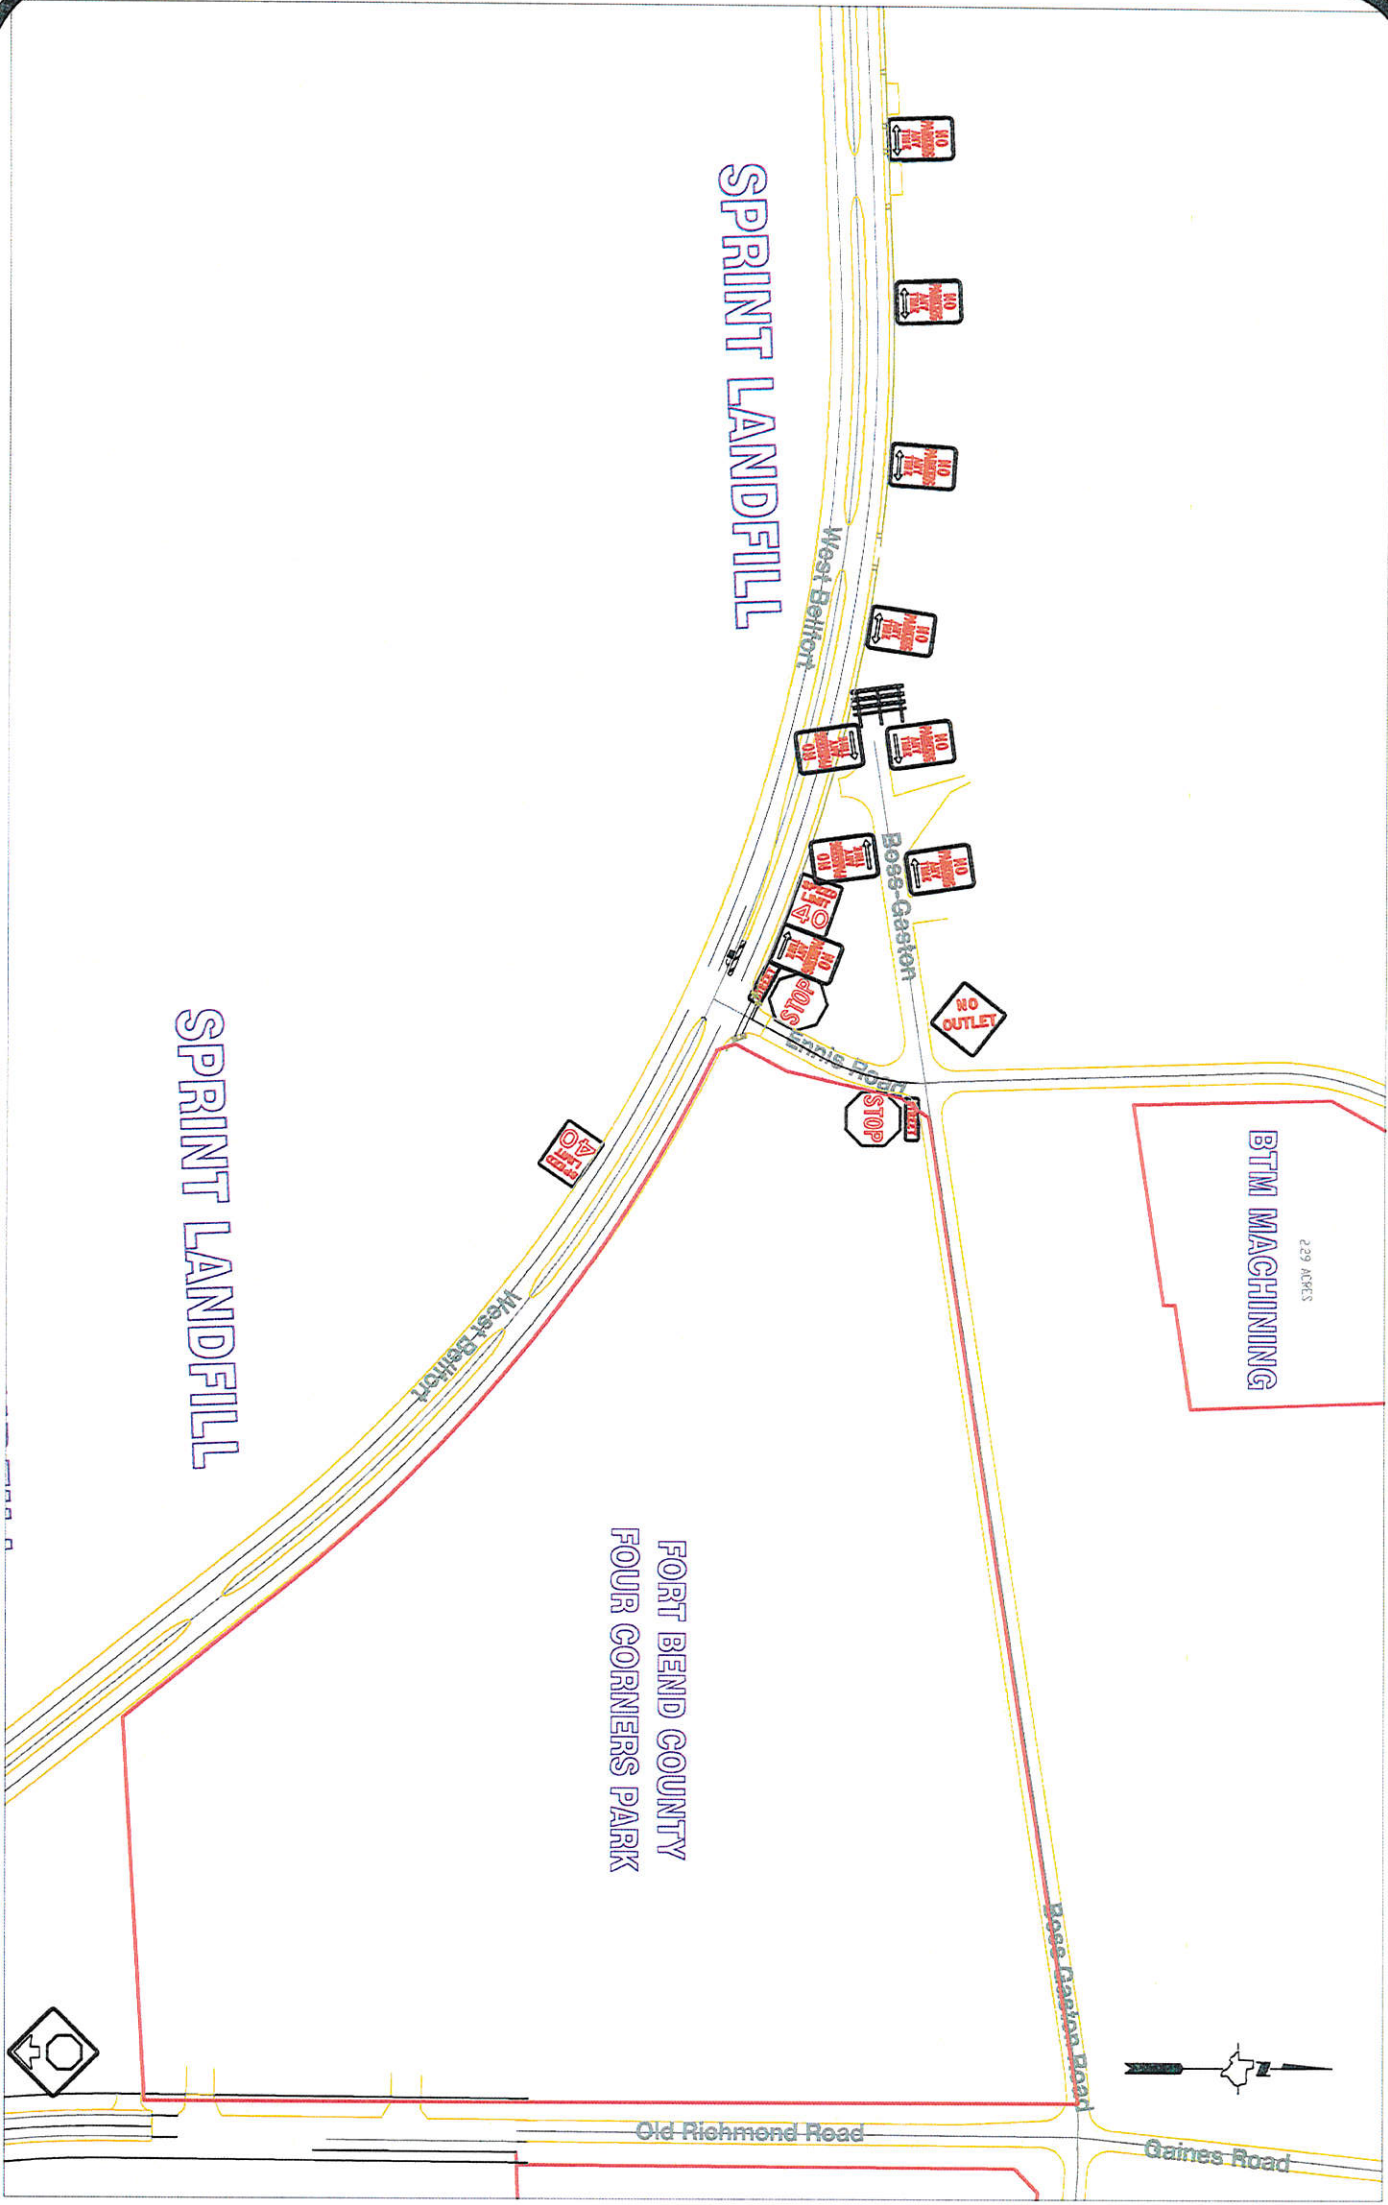

Note:
 The purpose of this traffic control plan is to revise traffic control for Boss Gaston Road at West Belfort with the addition of "No Parking" signs as indicated on the drawing.

Drawn By: L. Brdecka
 Date: 9-29-16
 Approved By: Chris Deballon, PE PTOE
 Date: *CD 9/30/16*
 Scale
 1" = 200'-0"

**Boss Gaston Road
 at West Belfort
 Control Map and Traffic Sign Layout**

Fort Bend County Engineering Dept.
 301 Jackson Street
 Richmond, Texas 77469