



Fort Bend County Engineering  
FORT BEND COUNTY, TEXAS

Richard W. Stolleis, P.E.  
County Engineer

September 27, 2016

Commissioner W. A. "Andy" Meyers  
Fort Bend County Precinct 3  
22333 Grand Corner Drive  
Katy, Texas 77494

**RE: Grand Mission Estates, Section 3 - Traffic Control Plan  
Grand Mission Estates, Section 6**

Dear Commissioner:

Fort Bend County Engineering has completed and recommends approval of the traffic control plans for the above referenced subdivisions. The public hearing date for acceptance of the plans is being scheduled.


A copy of the traffic control plans are attached for your review. If you should have any questions, please give me a call.

Sincerely,

Chris Debaillon, PE, PTOE  
Assistant County Engineer – Traffic

CD/bh


cc: Judge Robert E. Hebert, County Judge  
Marc Grant - FBC Road & Bridge  
Brian Fields - Signage Department  
File

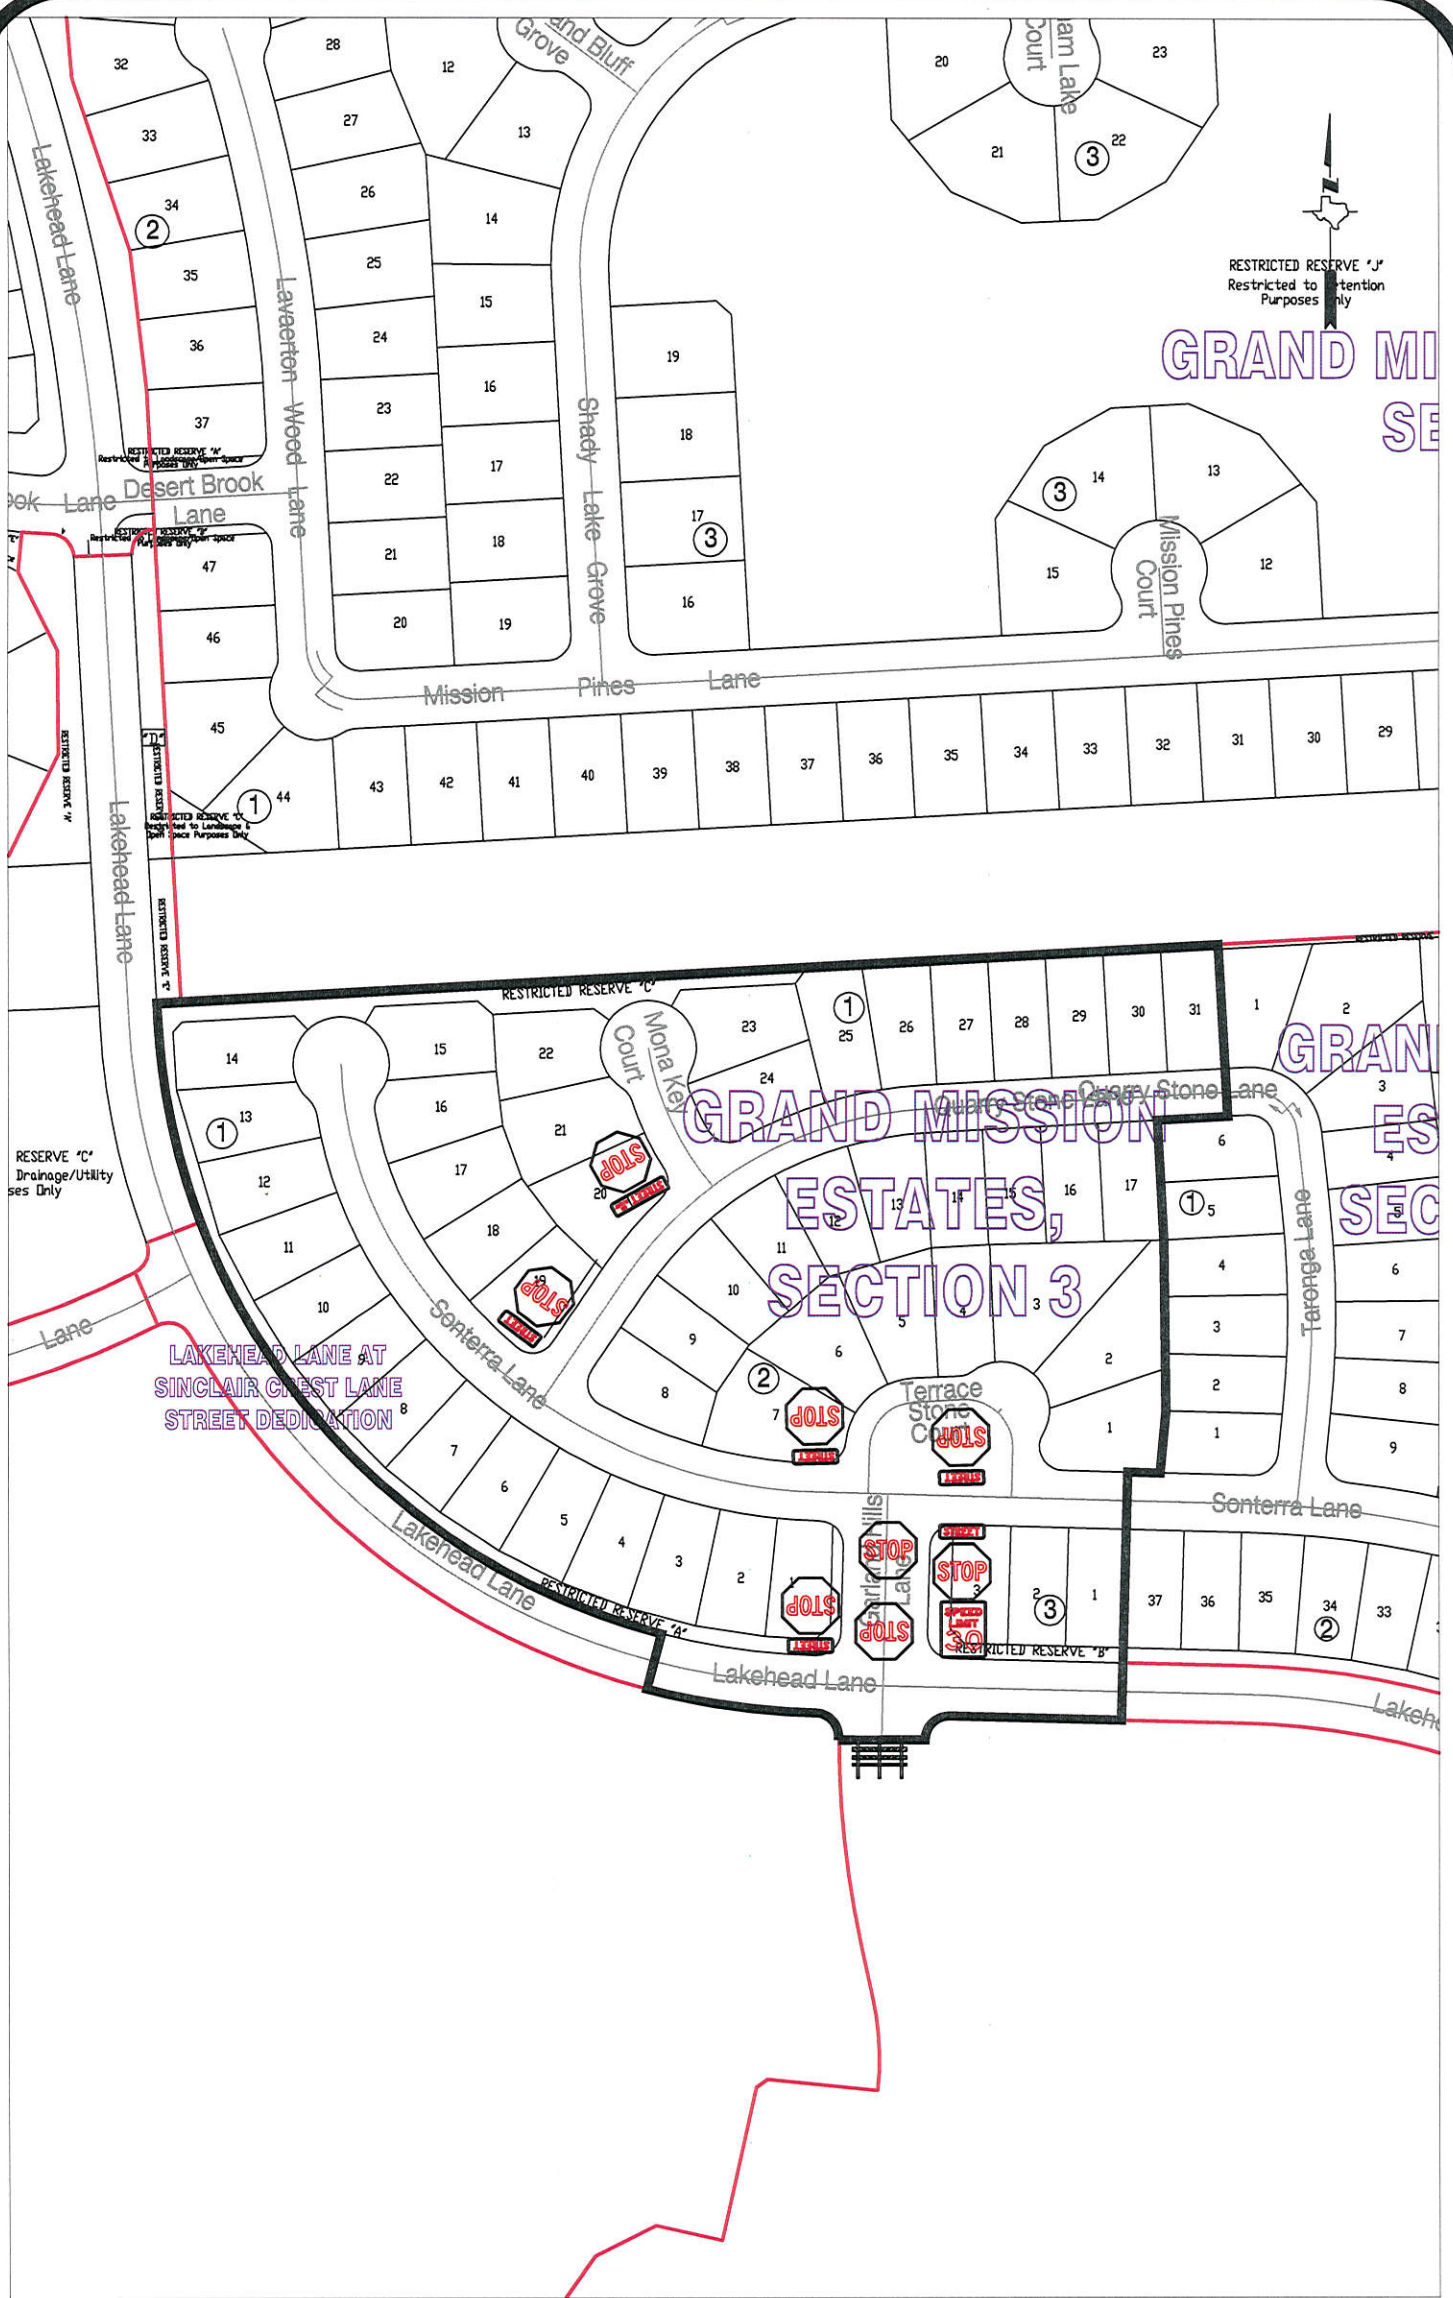

**Note:**  
 The purpose of this traffic control plan is to establish traffic control for Grand Mission Estates, Section 3.

Drawn By: L. Brdecka  
 Date: 4-22-16  
 Approved By: Chris Debaillon, PE PTOE  
 Date: *CD* 9/27/16  
 Scale: 1" = 200'-0"

Grand Mission Estates,  
 Section 3  
 Control Map and Traffic Sign Layout  
 Fort Bend County Engineering Dept.  
 301 Jackson Street  
 Richmond, Texas 77469

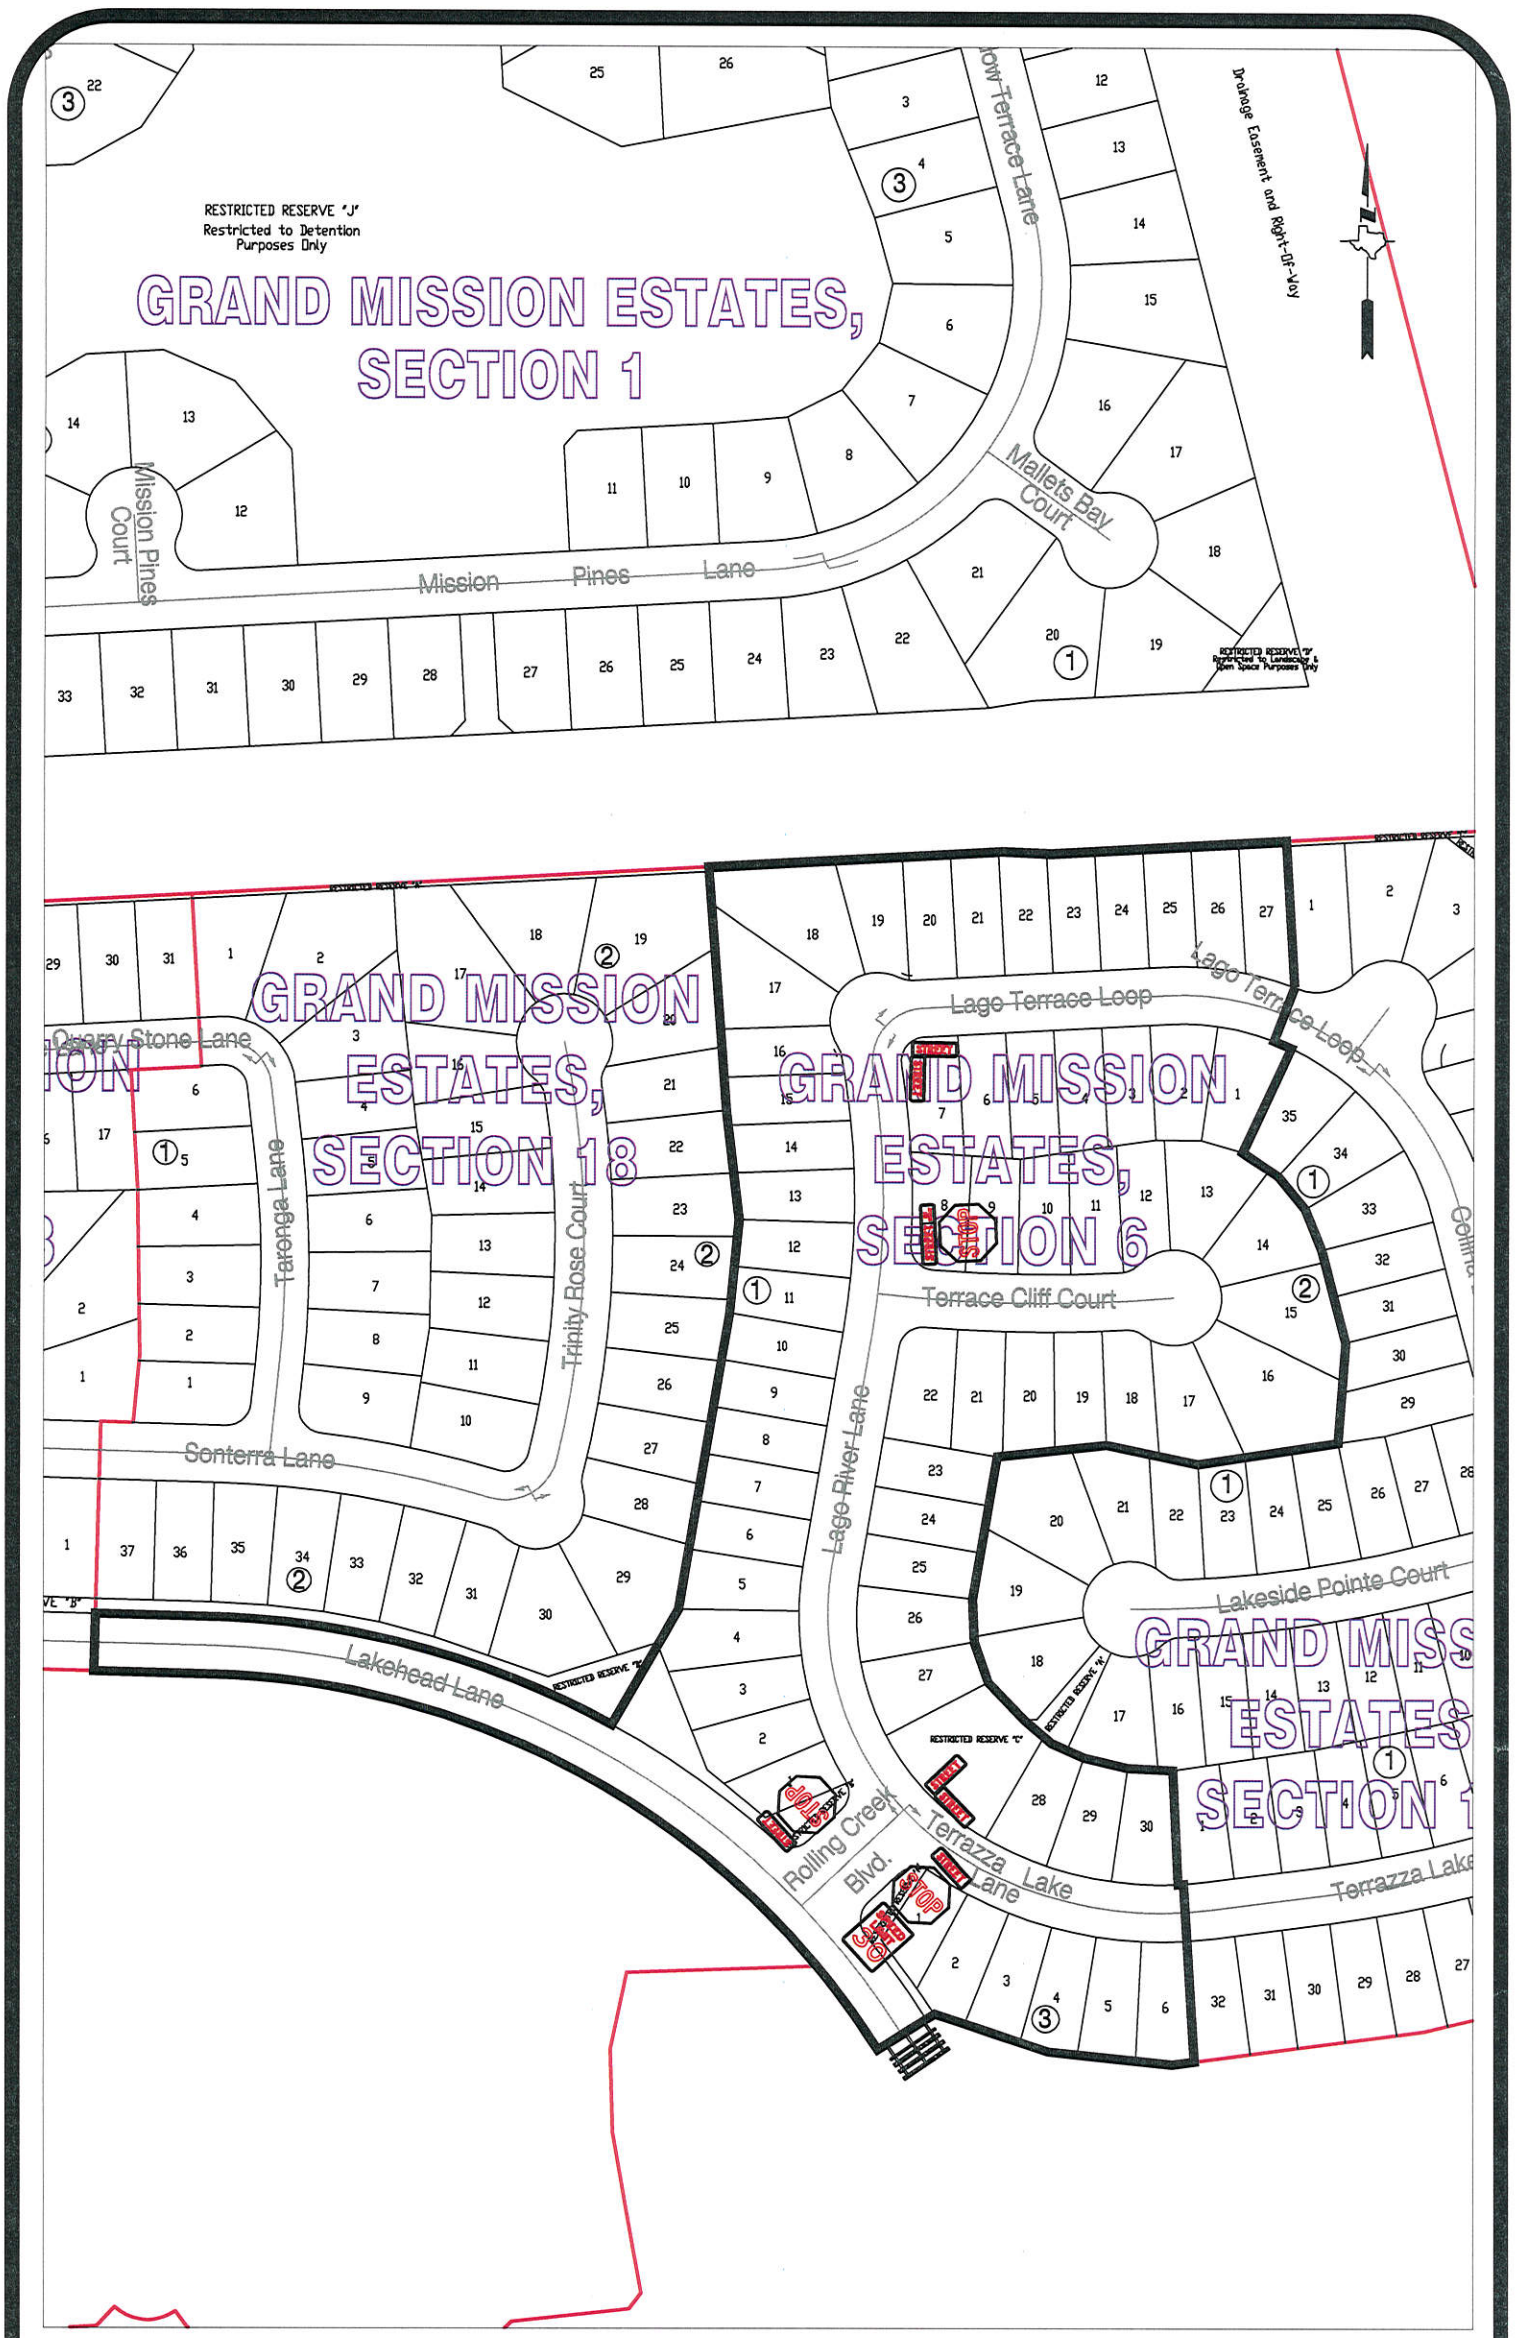

**Note:**  
 The purpose of this traffic control plan is to establish traffic control for Grand Mission Estates, Section 6.

Drawn By: L. Brdecka  
 Date: 4-22-16  
 Approved By: Chris Debaillon, PE PTOE  
 Date: **CD 9/27/16**  
 Scale: 1" = 200'-0"

Grand Mission Estates,  
 Section 6  
 Control Map and Traffic Sign Layout  
 Fort Bend County Engineering Dept.  
 301 Jackson Street  
 Richmond, Texas 77469