

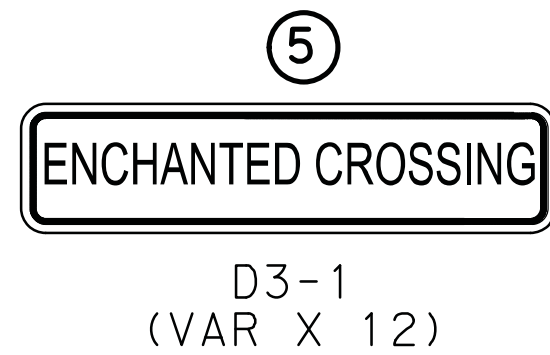


12/29/2015 8:57:19 AM
P:\ACTIVE\12PV46\Working\Traffic Control Plans\460ET_P3_S1.dgn

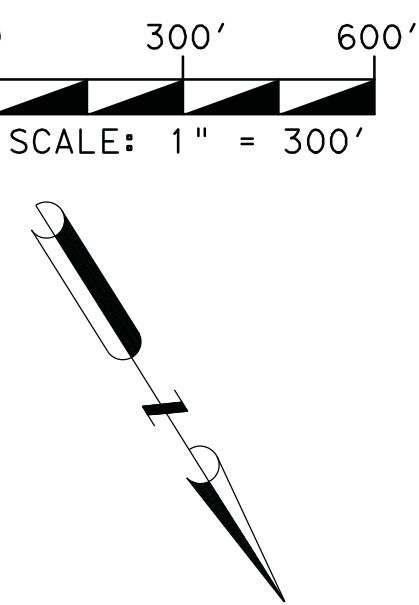

FORT BEND COUNTY
ENGINEERING DEPARTMENT

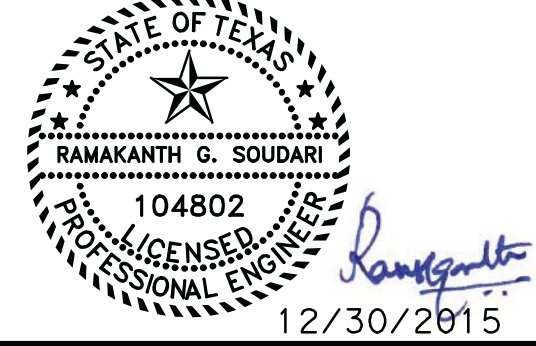

PROJECT TITLE: KATY GASTON ROAD			
DRAWN BY: L. P.	FROM F.M. 1093 TO SUMMERSET RIDGE LANE	JOB NO: 12PV46	FILE NAME:
CHK'D BY: R. G. S.	SHEET DESCRIPTION: TRAFFIC DETOUR PLAN	FILE NO:	
SCALE: 1"=300'	PHASE 3 STEP 1	SHEET NO: 37 OF 92	
DATE: 12/29/2015	APPROVED BY:		