



Fort Bend County Engineering  
FORT BEND COUNTY, TEXAS

Richard W. Stolleis, P.E.  
County Engineer

January 18, 2017

Commissioner W. A. "Andy" Meyers  
Fort Bend County Precinct 3  
22333 Grand Corner Drive  
Katy, Texas 77494

**RE: Jordan Ranch Boulevard St. Ded. No. 7 - Traffic Control Plan**

Dear Commissioner:

The Construction Completion letter was issued on January 18, 2017, which started the one year maintenance period. Fort Bend County Engineering has completed and recommends approval of the traffic control plan for the above referenced subdivision. The public hearing date for acceptance of the plan is being scheduled.

A copy of the traffic control plan is attached for your review. If you should have any questions, please give me a call.

Sincerely,

Chris Debaillon, PE, PTOE  
Assistant County Engineer – Traffic

CD/mjs

cc: Judge Robert E. Hebert, County Judge  
Marc Grant - FBC Road & Bridge  
Brian Fields - Signage Department  
File


JORDAN RANCH  
BOULEVARD STD  
SECTION 7

JORDAN RANCH,  
SECTION 2

JORDAN RANCH,  
SECTION 1

JORDAN RANCH  
MODEL HOME  
PARK

WALLER COUNTY  
FORT BEND COUNTY

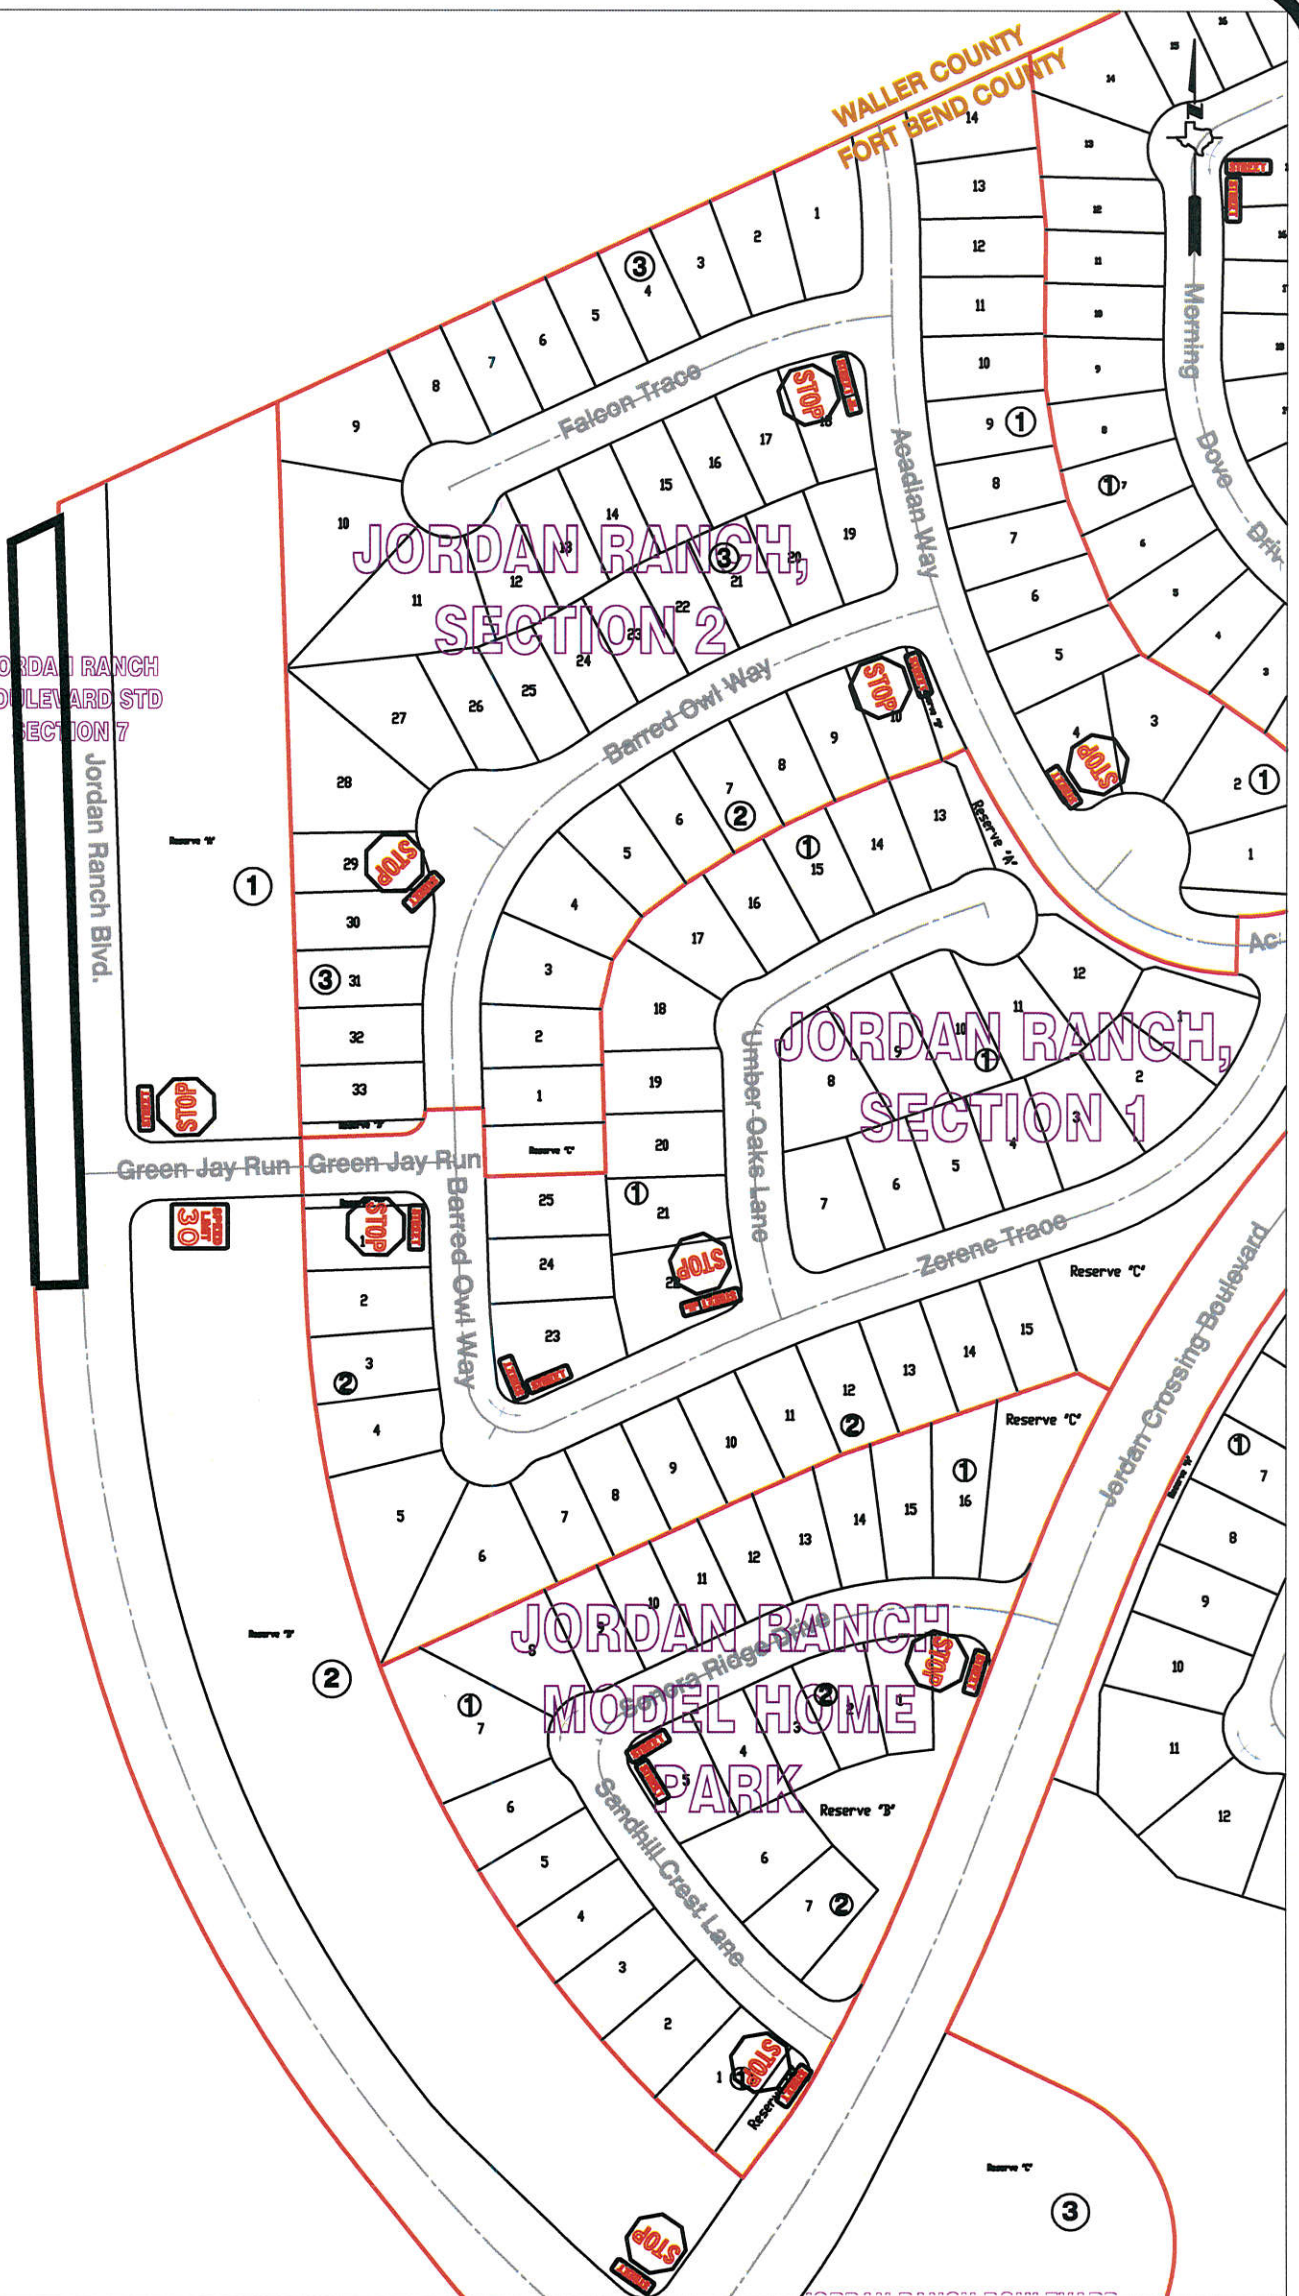

**Note:**

The purpose of this traffic control plan is to establish traffic control for Jordan Ranch Boulevard Street Dedication Number 7.

Drawn By: L. Brdecka  
Date: 1-18-17

Approved By: Chris Deballion, PE PTOE  
Date: 1/18/17

Scale:  
1" = 200'-0"

**Jordan Ranch Boulevard  
Street Dedication Number 7  
Control Map and  
Traffic Sign Layout**

Fort Bend County Engineering Dept.  
301 Jackson Street  
Richmond, Texas 77469