



Fort Bend County Engineering  
FORT BEND COUNTY, TEXAS

Richard W. Stolleis, P.E.  
County Engineer

January 26, 2017

Commissioner Vincent M. Morales, Jr.  
Fort Bend County Precinct 1  
1517 Eugene Heimann Circle  
Richmond, TX 77469

**RE: Winding Brook East Drive – North of Shadow Bend Drive, “NO U-TURN” Signs**

Dear Commissioner Morales:

At the request of Lamar Consolidated Independent School District, Fort Bend County Engineering Department has completed the traffic control plan to place No U-Turn signs on Winding Brook East Drive north of Shadow Bend Drive, as shown on the traffic control plan. The public hearing date for acceptance for the plan will be scheduled on the next available Commissioner's Court Agenda.

A copy of the traffic control plan is attached for your review. If we can be of further assistance please do not hesitate to contact me at 281-633-7528 or [chris.debaillon@fortbendcountytexas.gov](mailto:chris.debaillon@fortbendcountytexas.gov)


Sincerely,

A handwritten signature in blue ink, appearing to read "Chris Debaillon".

Chris Debaillon, PE, PTOE  
Assistant County Engineer - Traffic

cc: Judge Robert E. Hebert, County Judge  
Marc Grant - FBC Road & Bridge  
Brian Fields - Signage Department  
File



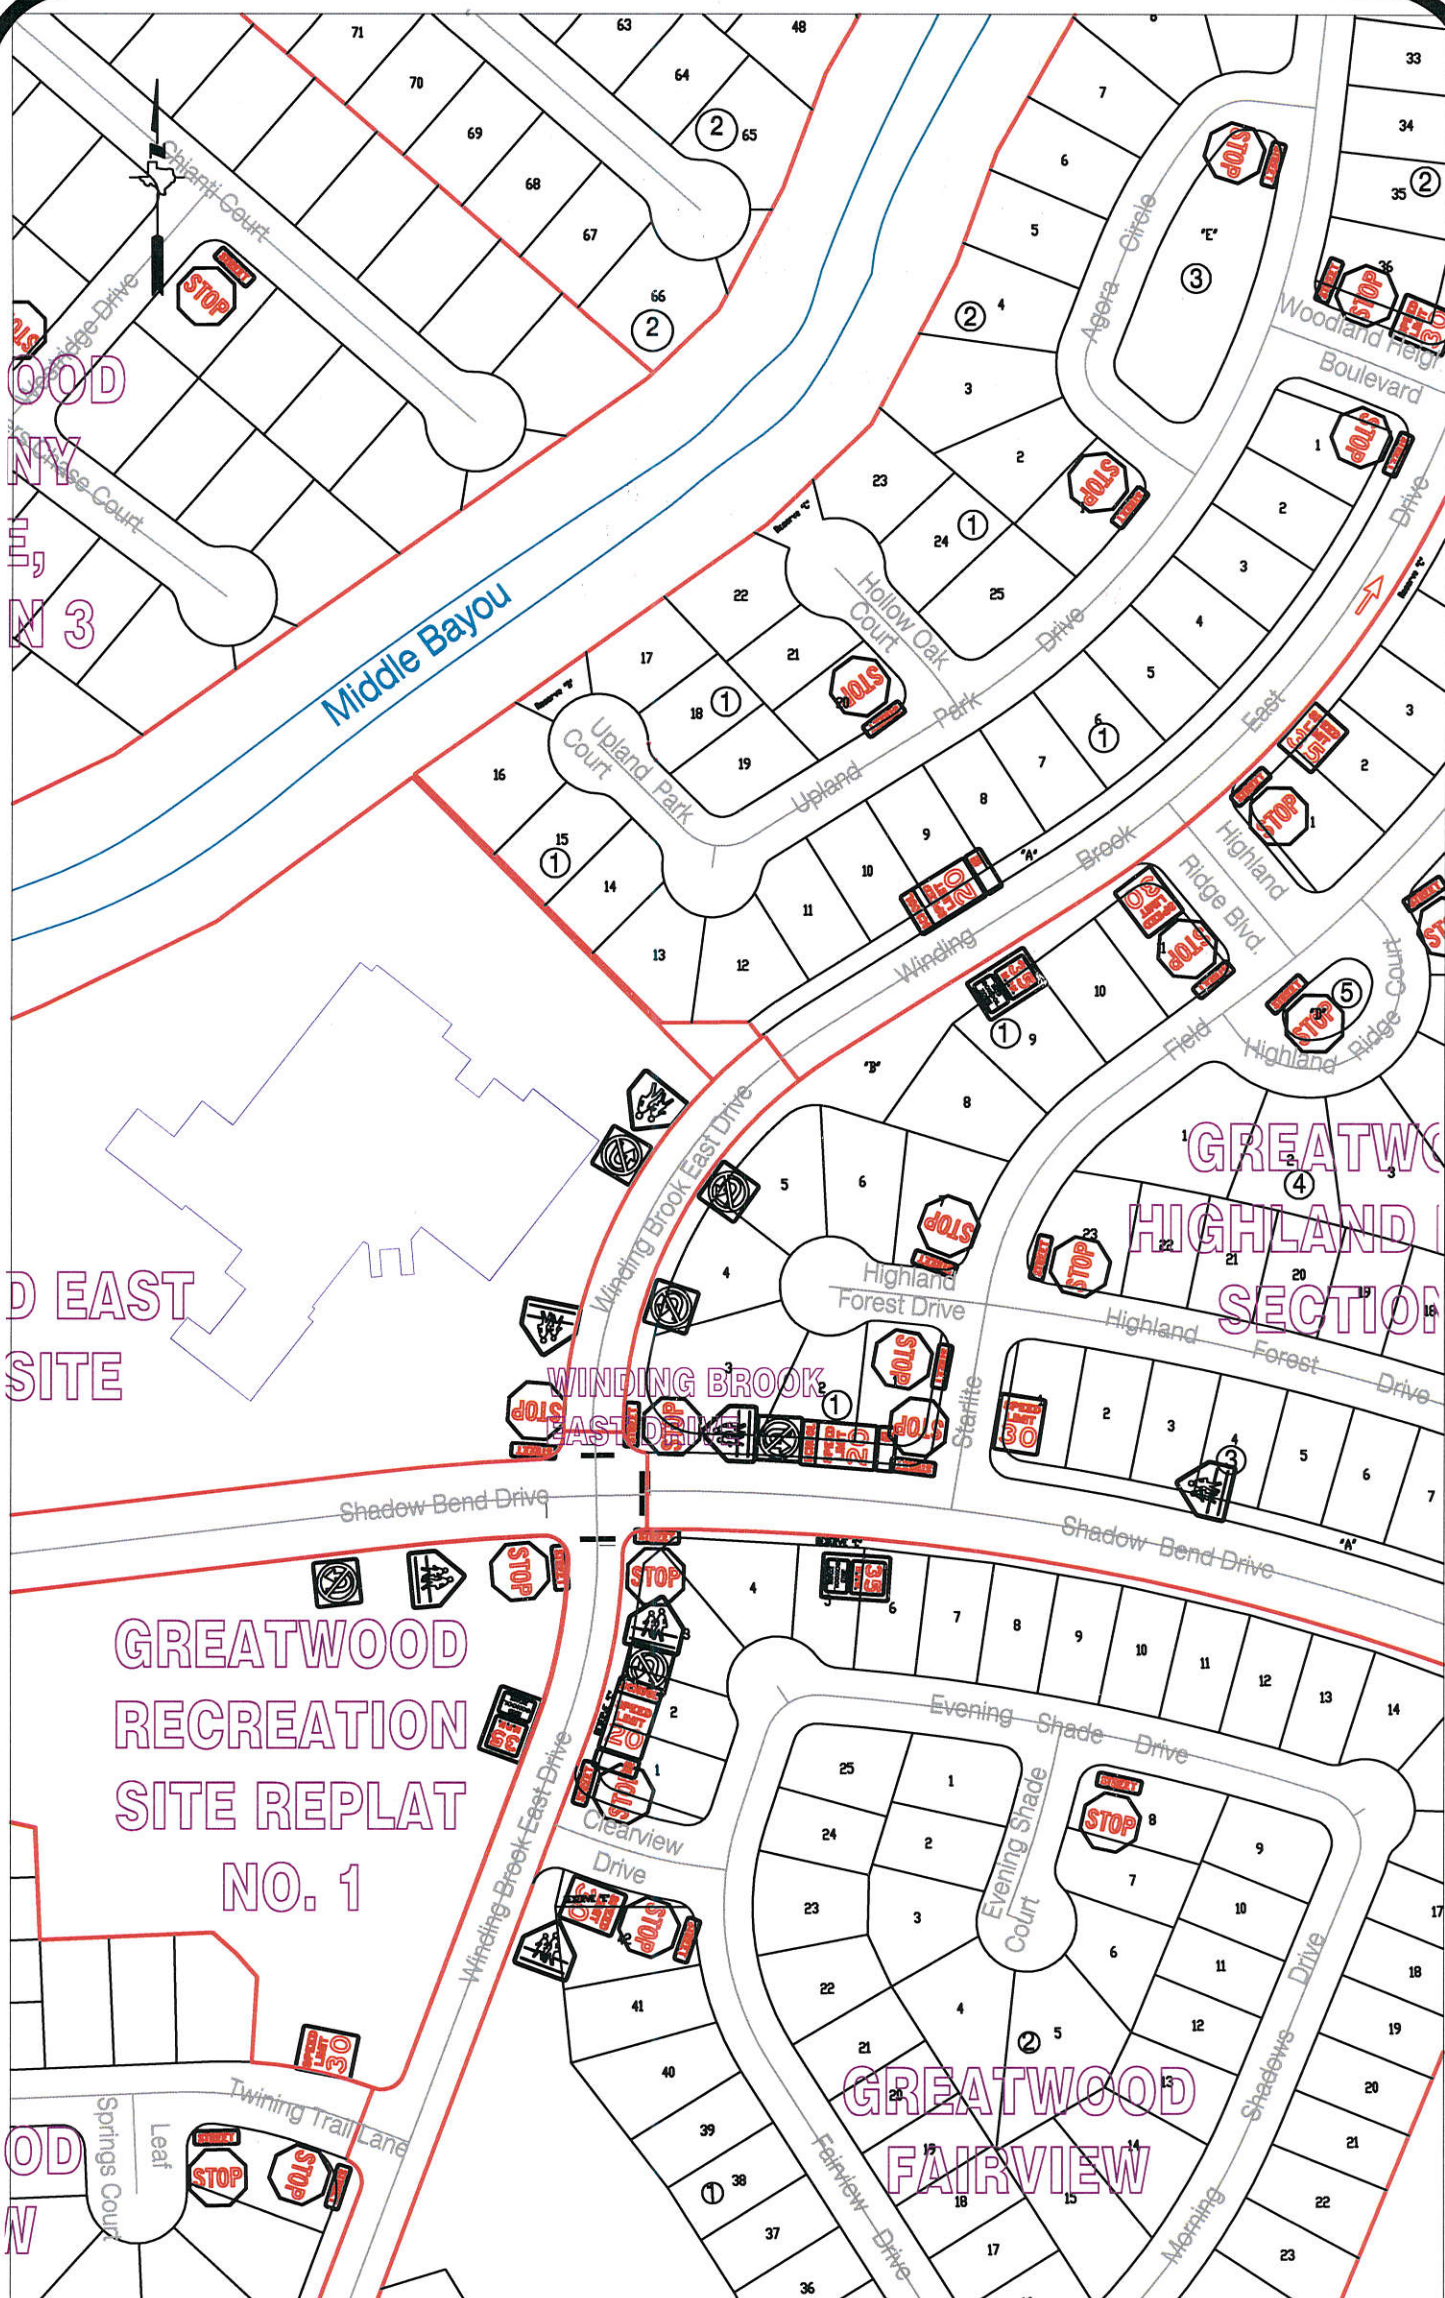

**Note:**

The purpose of this traffic control plan is to revise traffic control for Winding Brook East Drive with the addition of "No U-Turn" (R3-4) signs as indicated on the drawing.

Drawn By: L. Brdecka  
Date: 1-26-17

Approved By: Chris Debaillon, PE PTOE  
Date: 1/26/17

Scale:  
1" = 200'-0"

**Winding Brook East Drive  
(Revised) Control Map and  
Traffic Sign Layout**

Fort Bend County Engineering Dept.  
301 Jackson Street  
Richmond, Texas 77469