



Fort Bend County Engineering
FORT BEND COUNTY, TEXAS

Richard W. Stolleis, P.E.
County Engineer

February 27, 2017

Commissioner W. A. "Andy" Meyers
Fort Bend County Precinct 3
22333 Grand Corner Drive
Katy, Texas 77494

RE: Grand Vista, Section 6, 7, 8, 10, 11 & 12 - Traffic Control Plan

Dear Commissioner:

Fort Bend County Engineering has completed and recommends approval of the traffic control plan for the above referenced subdivision. The public hearing date for acceptance of the plan is being scheduled.


A copy of the traffic control plan is attached for your review. If you should have any questions, please give me a call.

Sincerely,

Chris Debaillon, PE, PTOE
Assistant County Engineer – Traffic

CD/bh

cc: Judge Robert E. Hebert, County Judge
Marc Grant - FBC Road & Bridge
Brian Fields - Signage Department
File

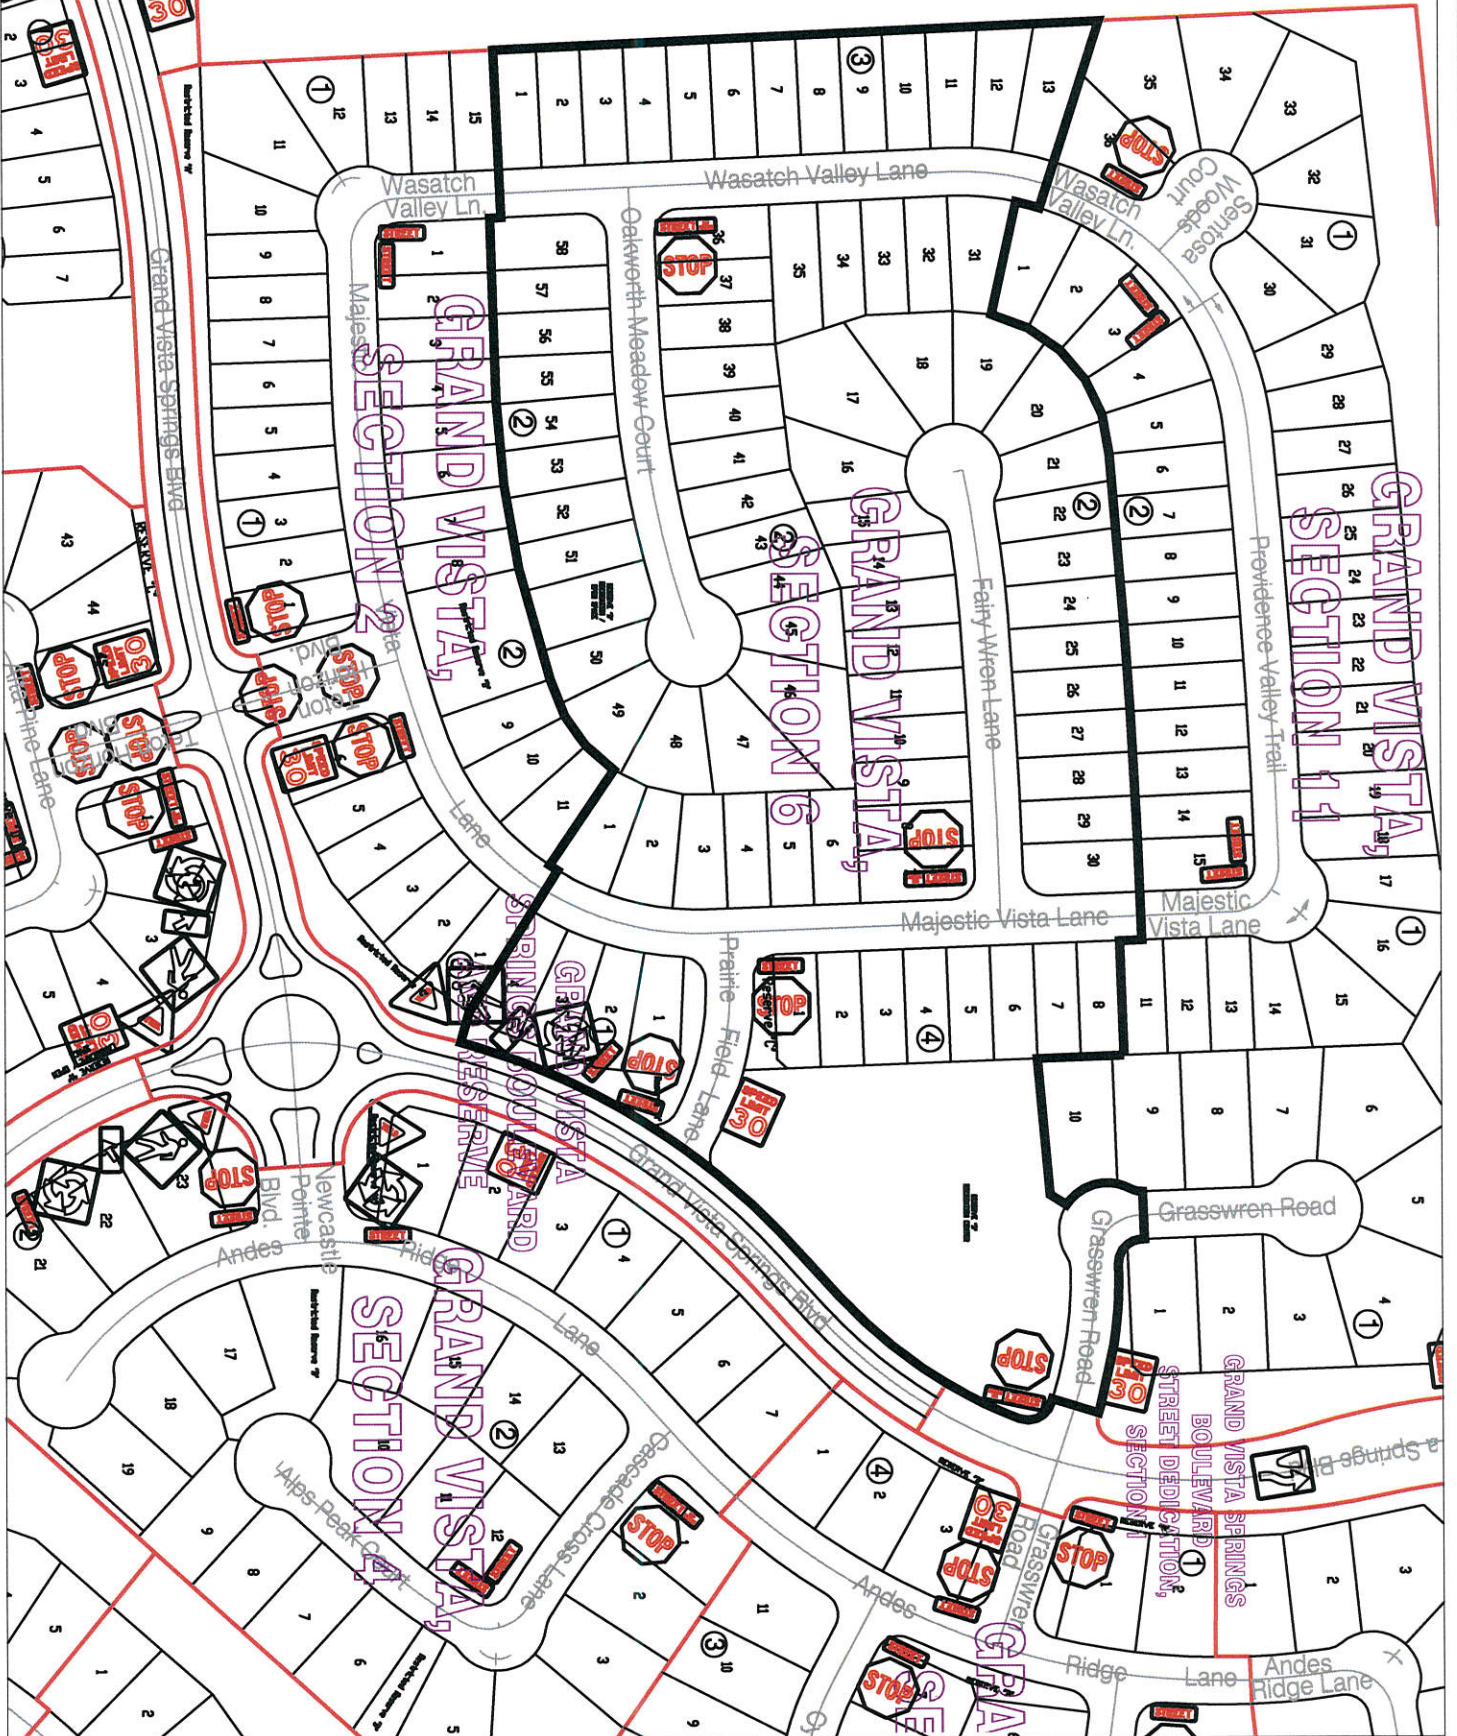

Note:

The purpose of this traffic control plan is to establish traffic control for Grand Vista, Section 6.

Drawn By: L. Brdecka

Date: 2-21-17

Approved By: Chris Deballon, PE PTOE


Date: 2/21/17

Scale

1" = 200'-0"

**Grand Vista,
Section 6
Control Map and
Traffic Sign Layout**

Fort Bend County Engineering Dept.
301 Jackson Street
Richmond, Texas 77469

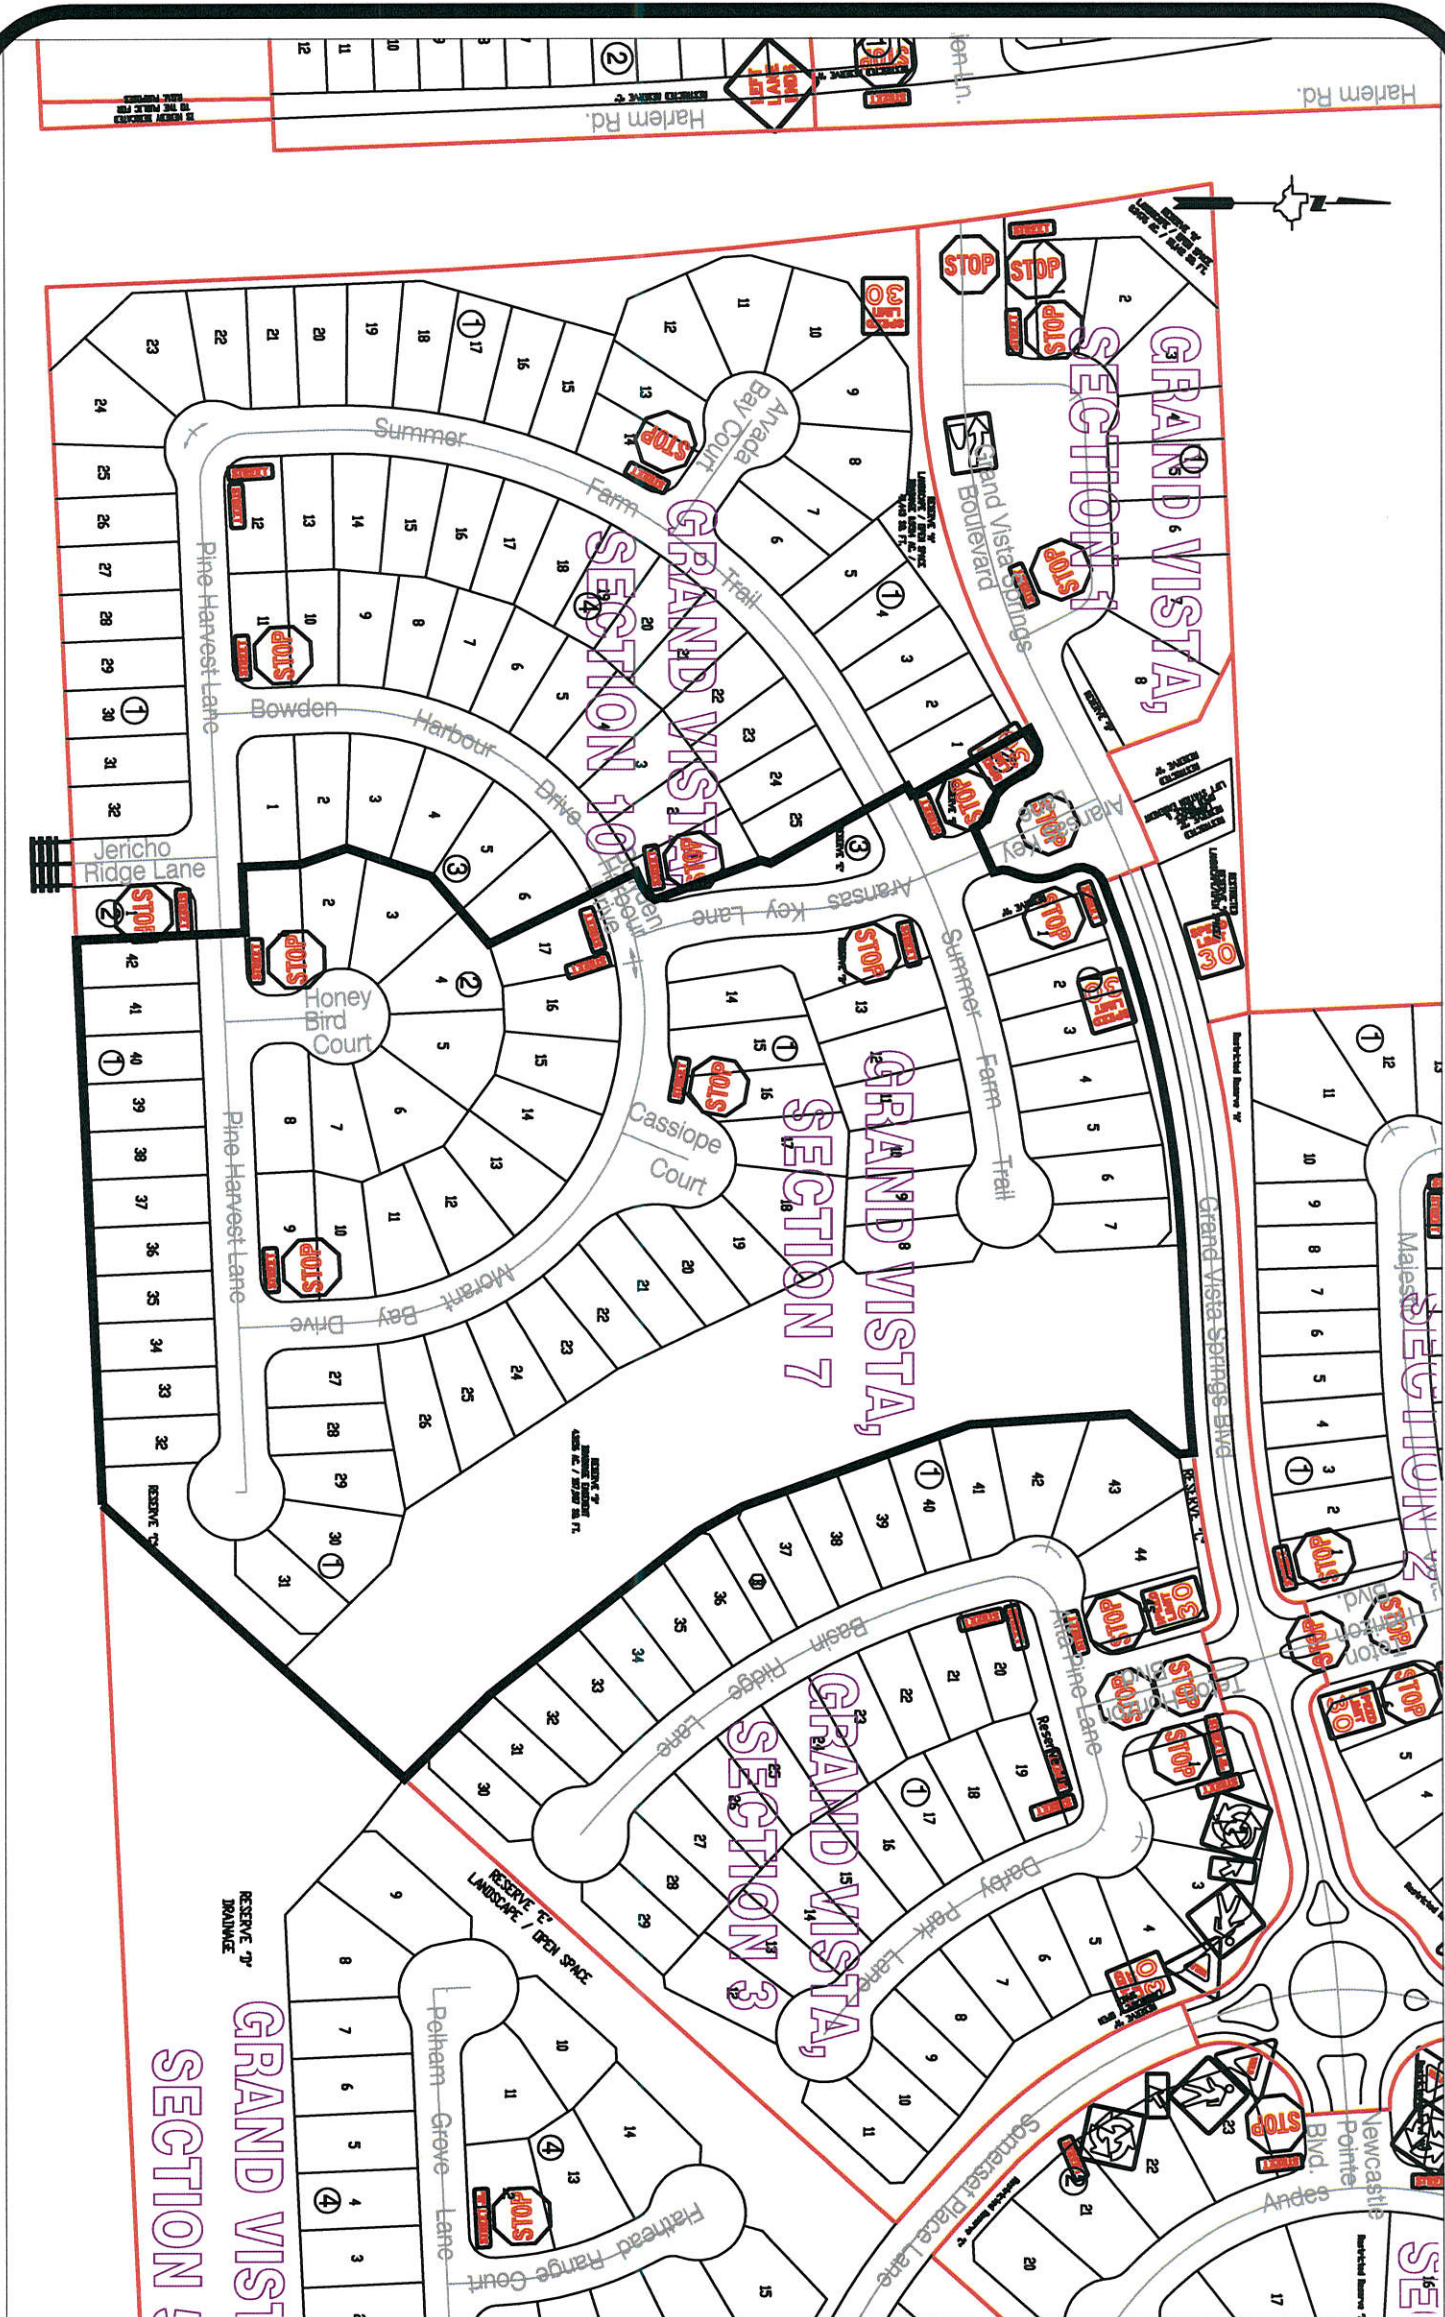

Note:

The purpose of this traffic control plan is to establish traffic control for Grand Vista, Section 7.

Drawn By: L. Brdecka

Date: 2-21-17

Approved By: Chris Deballon, PE PTOE


Date: 2/21/17

Scale

1" = 200'-0"

**Grand Vista,
Section 7
Control Map and
Traffic Sign Layout**

Fort Bend County Engineering Dept.
301 Jackson Street
Richmond, Texas 77469

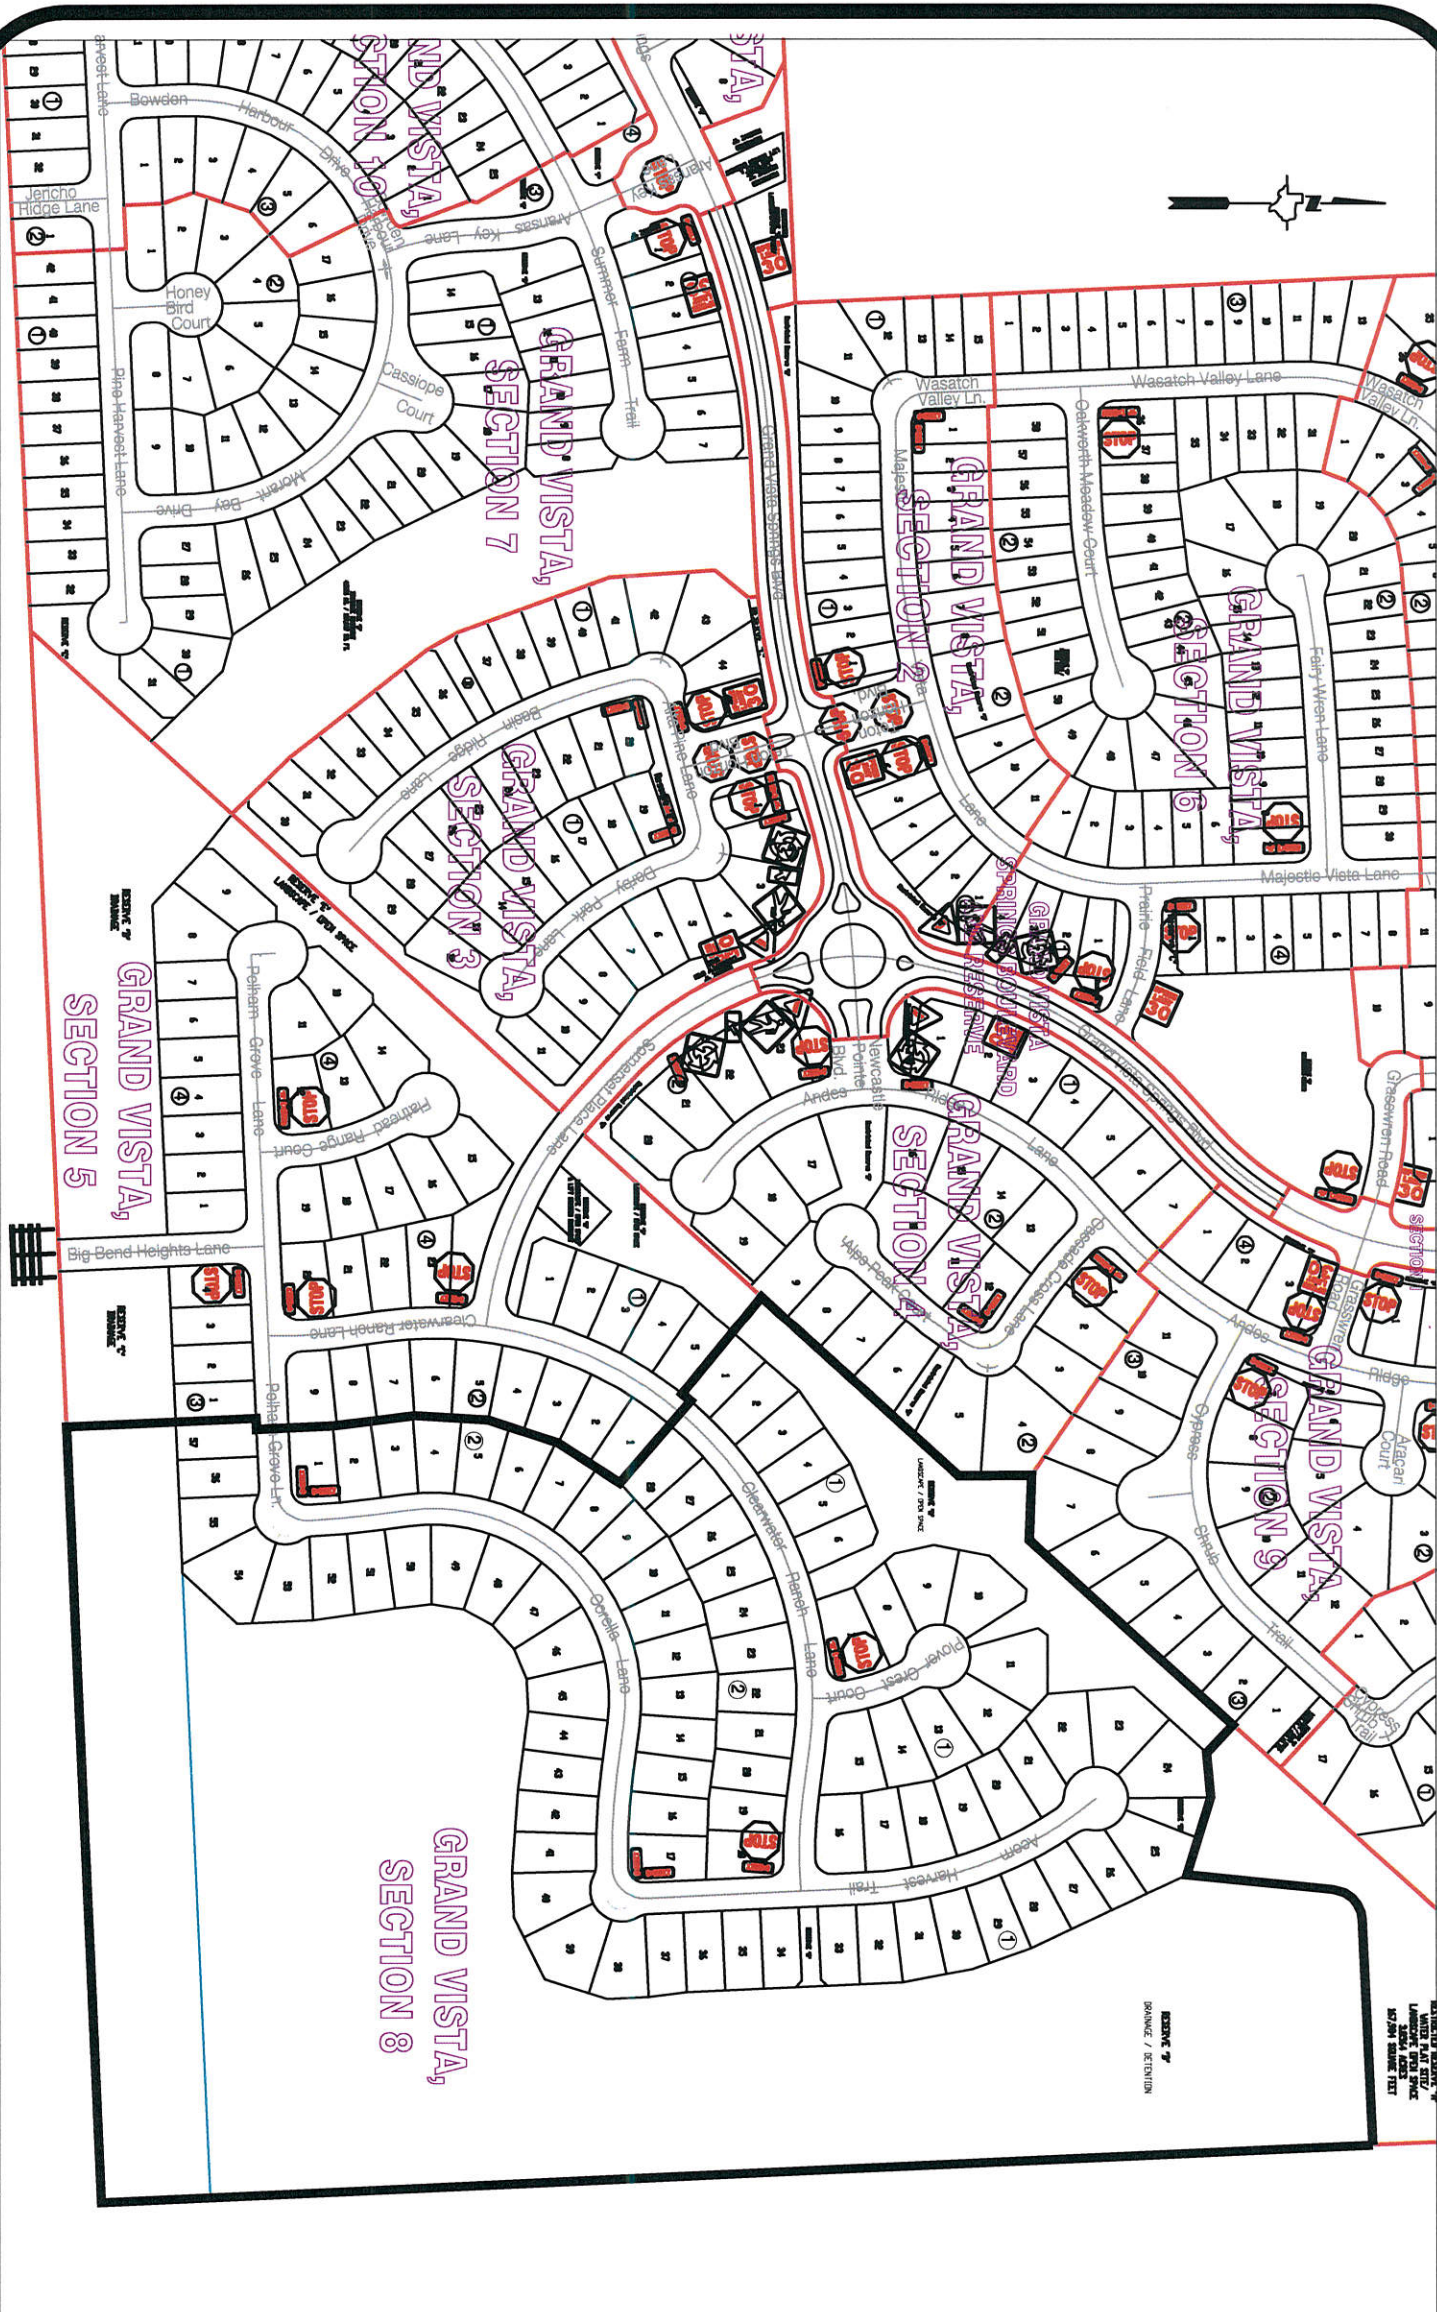

Note:

The purpose of this traffic control plan is to establish traffic control for Grand Vista, Section 8.

Drawn By: L. Brdecka

Date: 2-21-17

Approved By: Chris Deballon, PE PTOE


Date: *2/21/17*

Scale

1" = 300'-0"

**Grand Vista,
Section 8
Control Map and
Traffic Sign Layout**

Fort Bend County Engineering Dept.
301 Jackson Street
Richmond, Texas 77469

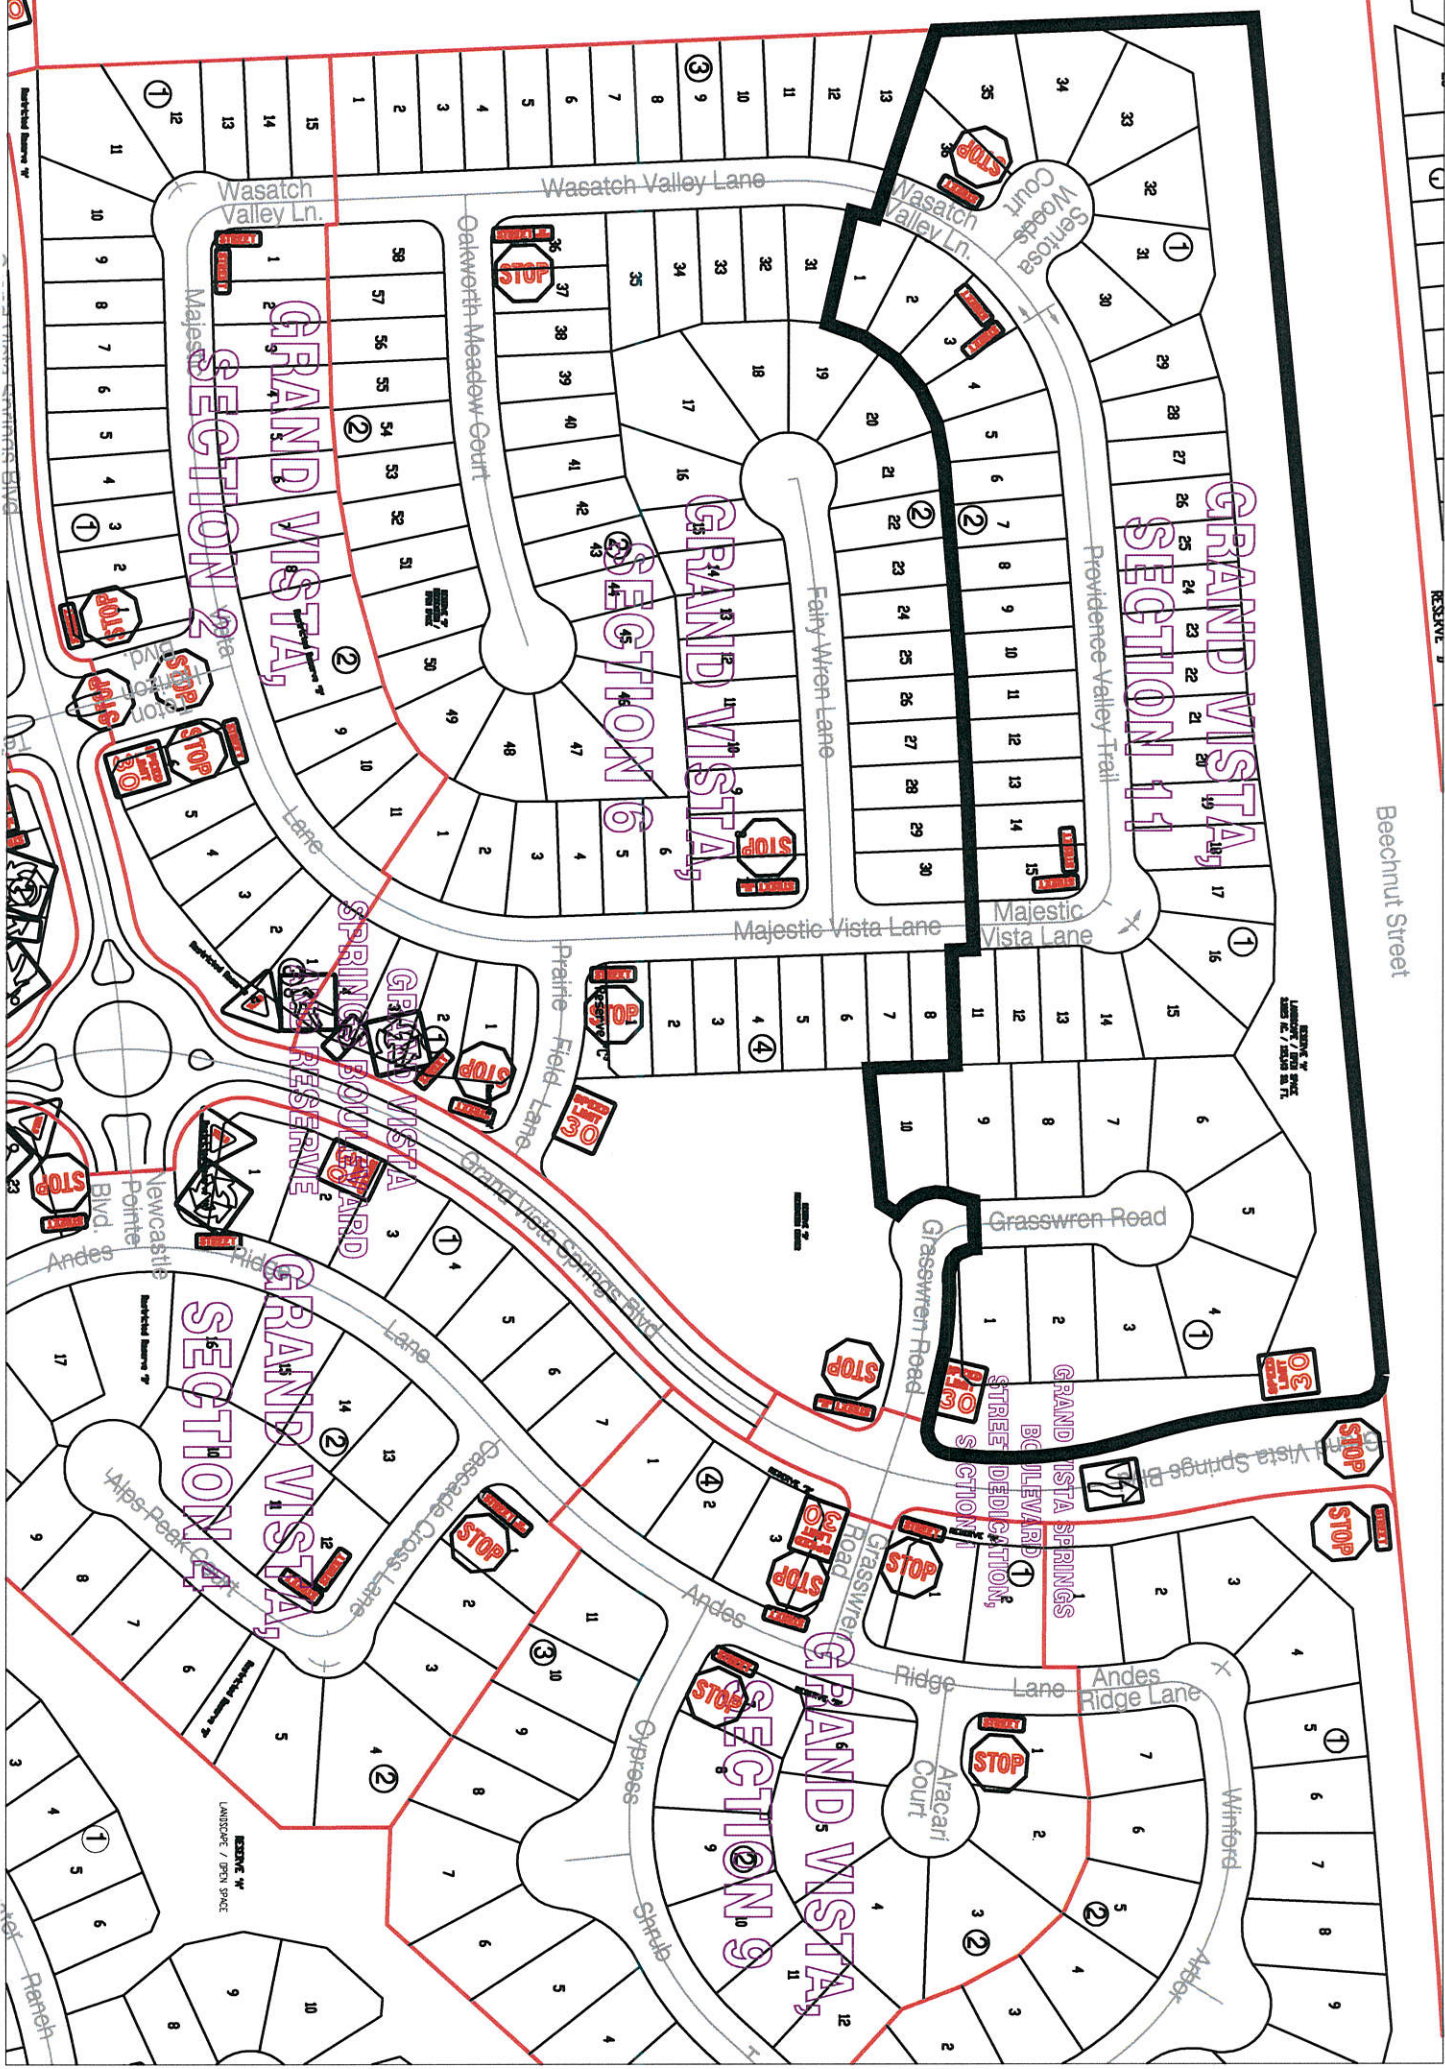


Note:

The purpose of this traffic control plan is to establish traffic control for Grand Vista, Section 11.

Drawn By: L. Brdecka
 Date: 2-21-17
 Approved By: Chris Deballon, PE PTOE
 Date: 2/21/17
 Scale: 1" = 200'-0"

**Grand Vista,
 Section 11
 Control Map and
 Traffic Sign Layout**

Fort Bend County Engineering Dept.
 301 Jackson Street
 Richmond, Texas 77469

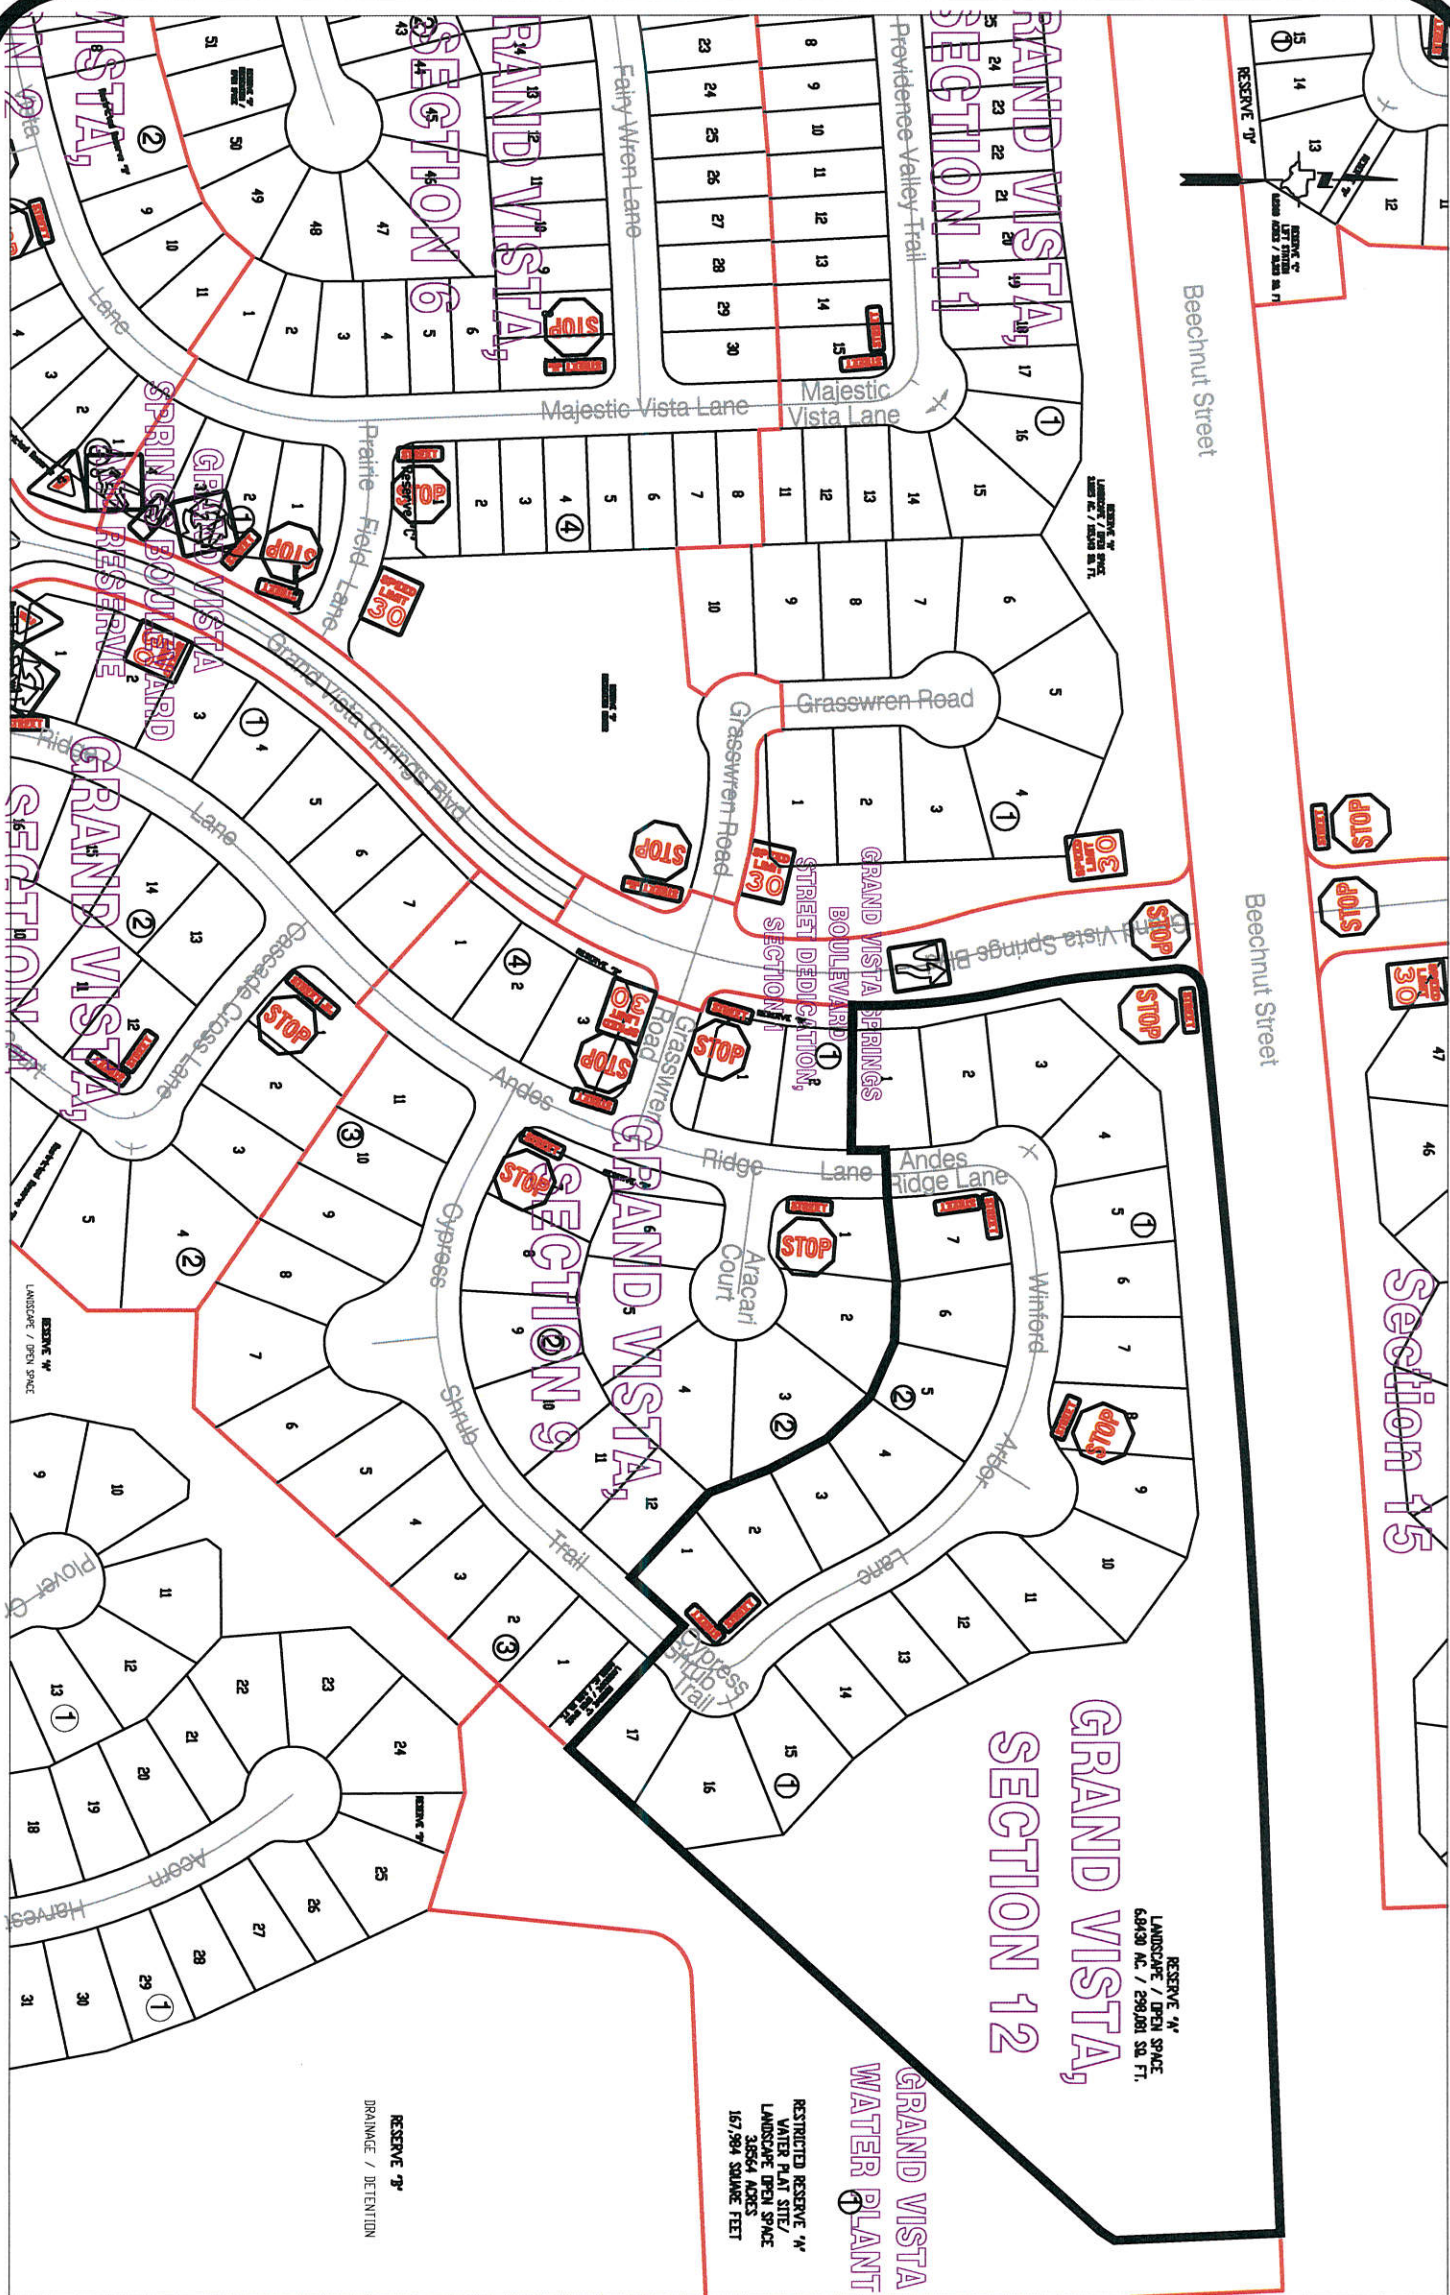

Note:

The purpose of this traffic control plan is to establish traffic control for Grand Vista, Section 12.

Drawn By: L. Brdecka

Date: 2-21-17

Approved By: Chris Deballon, PE PTOE

Date: 2/21/17

Scale

1" = 200'-0"

**Grand Vista,
Section 12
Control Map and
Traffic Sign Layout**

Fort Bend County Engineering Dept.
301 Jackson Street
Richmond, Texas 77469