



Fort Bend County Engineering
FORT BEND COUNTY, TEXAS

Richard W. Stolleis, P.E.
County Engineer

March 1, 2017

Commissioner W. A. "Andy" Meyers
Fort Bend County Precinct 3
22333 Grand Corner Drive
Katy, Texas 77494

RE: Grand Mission Estates, Section 14, 15 & 16 - Traffic Control Plan

Dear Commissioner:

Fort Bend County Engineering has completed and recommends approval of the traffic control plan for the above referenced subdivision. The public hearing date for acceptance of the plan is being scheduled.


A copy of the traffic control plan is attached for your review. If you should have any questions, please give me a call.

Sincerely,

Chris Debaillon, PE, PTOE
Assistant County Engineer – Traffic

CD/bh

cc: Judge Robert E. Hebert, County Judge
Marc Grant - FBC Road & Bridge
Brian Fields - Signage Department
File

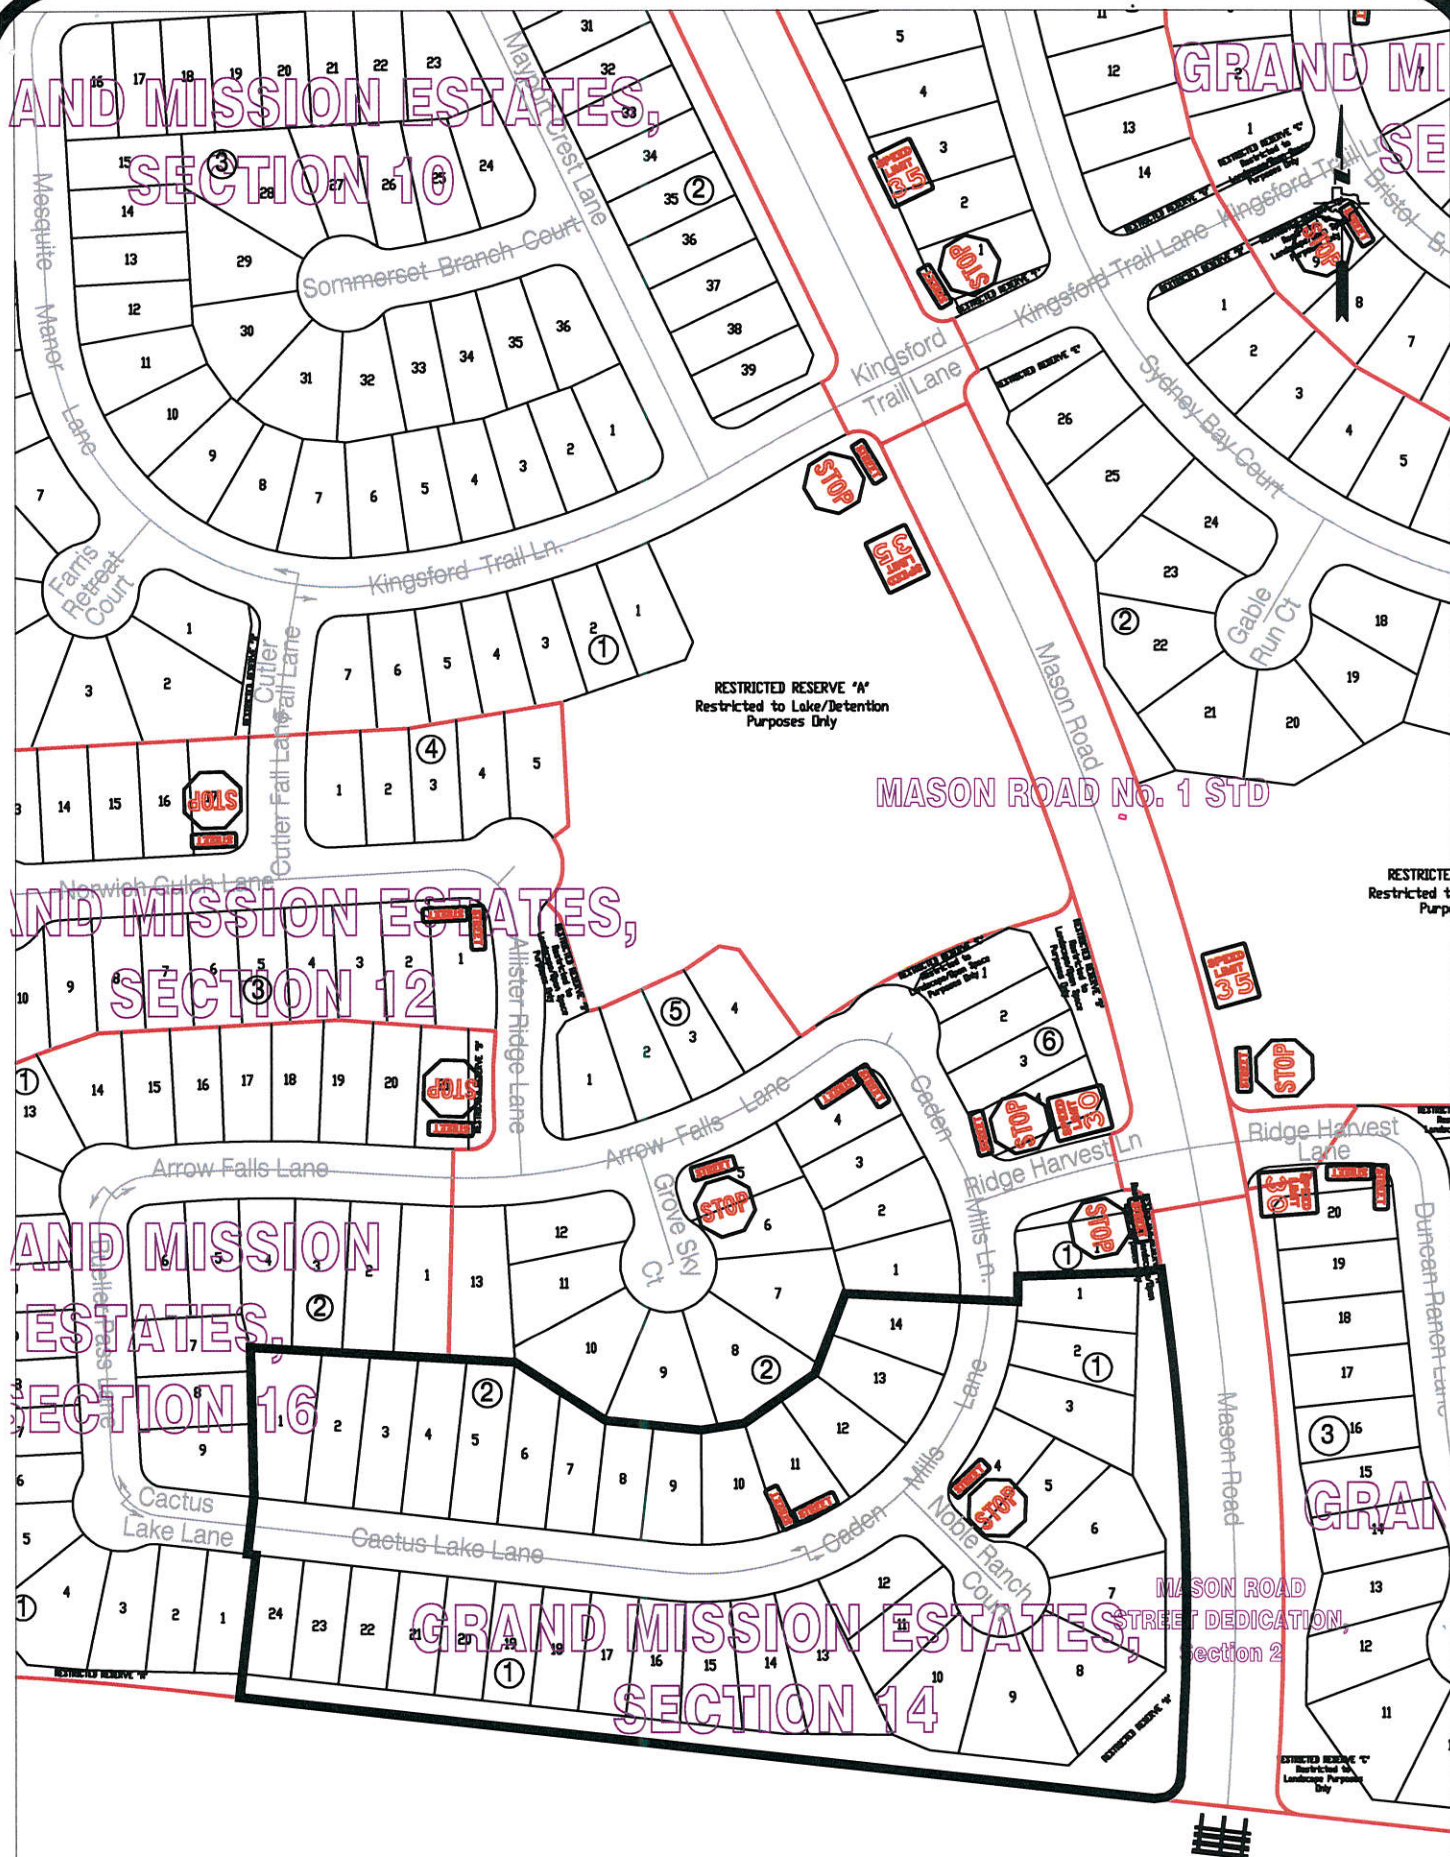

Note:

The purpose of this traffic control plan is to establish traffic control for Grand Mission Estates, Section 14.

Drawn By: L. Brdecka

Date: 2-22-17

Approved By: Chris Deballion, PE PTOE


Date: *2/22/17*

Scale

1" = 200'-0"

**Grand Mission Estates,
Section 14
Control Map and
Traffic Sign Layout**

Fort Bend County Engineering Dept.
301 Jackson Street
Richmond, Texas 77469

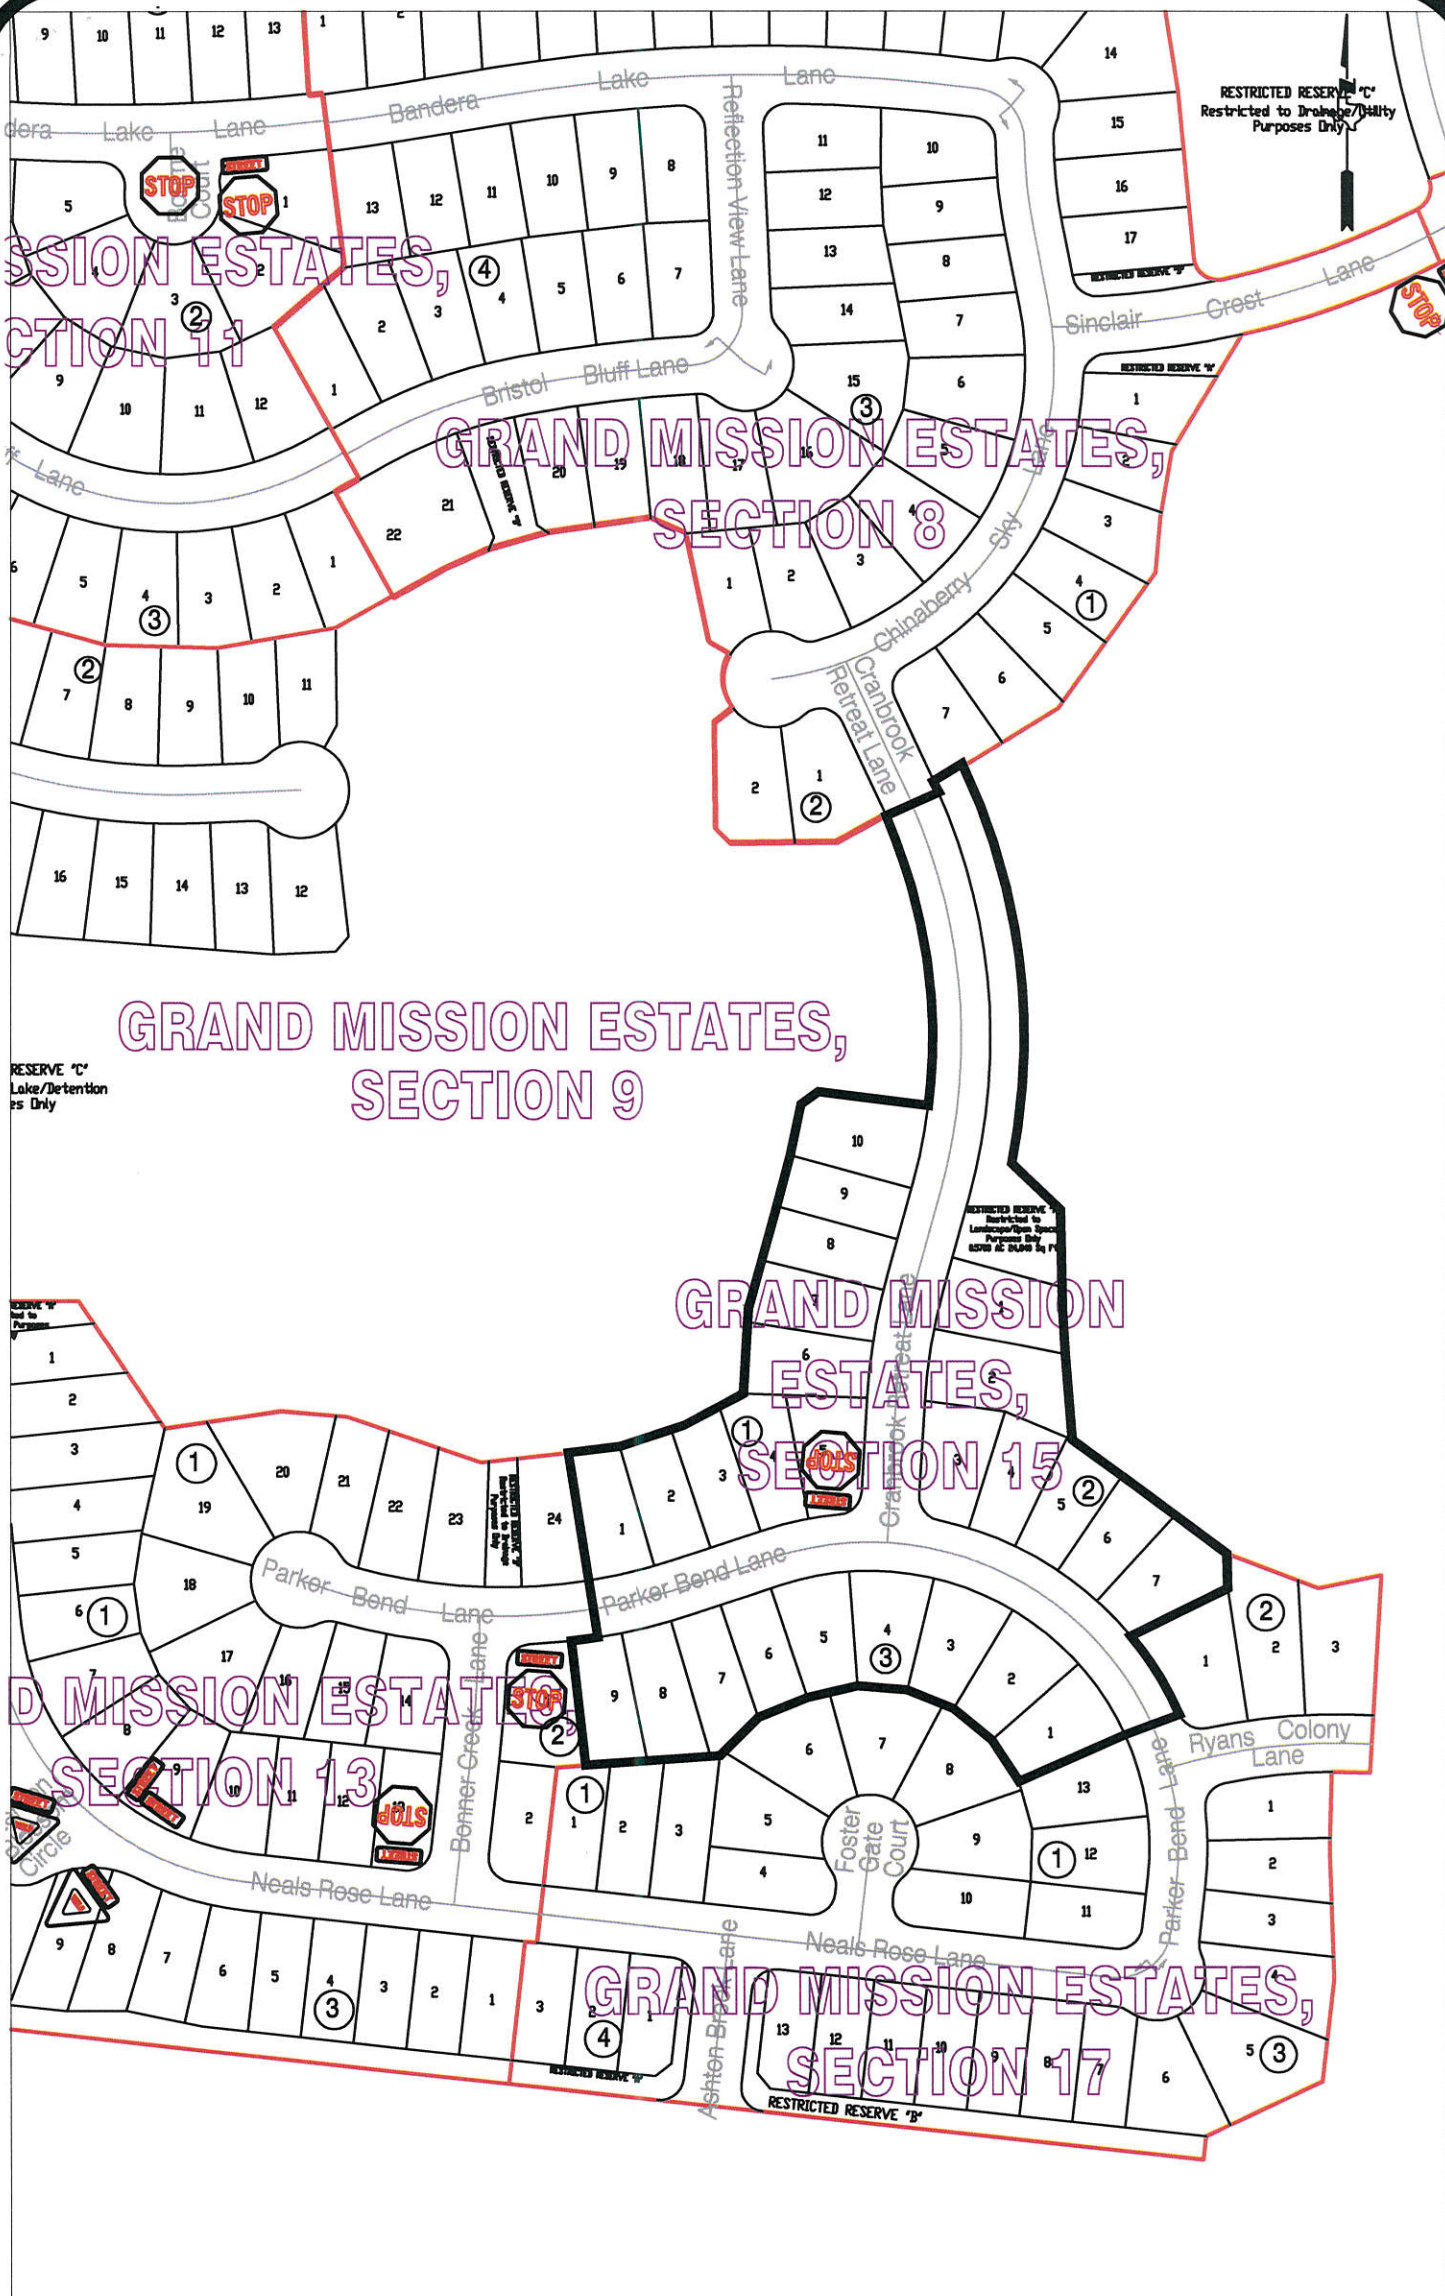

Note:

The purpose of this traffic control plan is to establish traffic control for Grand Mission Estates, Section 15.

Drawn By: L. Brdecka

Date: 2-22-17

Approved By: Chris Debaillon, PE PTOE


Date: 2/22/17

Scale

1" = 200'-0"

Grand Mission Estates,
Section 15
Control Map and
Traffic Sign Layout

Fort Bend County Engineering Dept.
301 Jackson Street
Richmond, Texas 77469

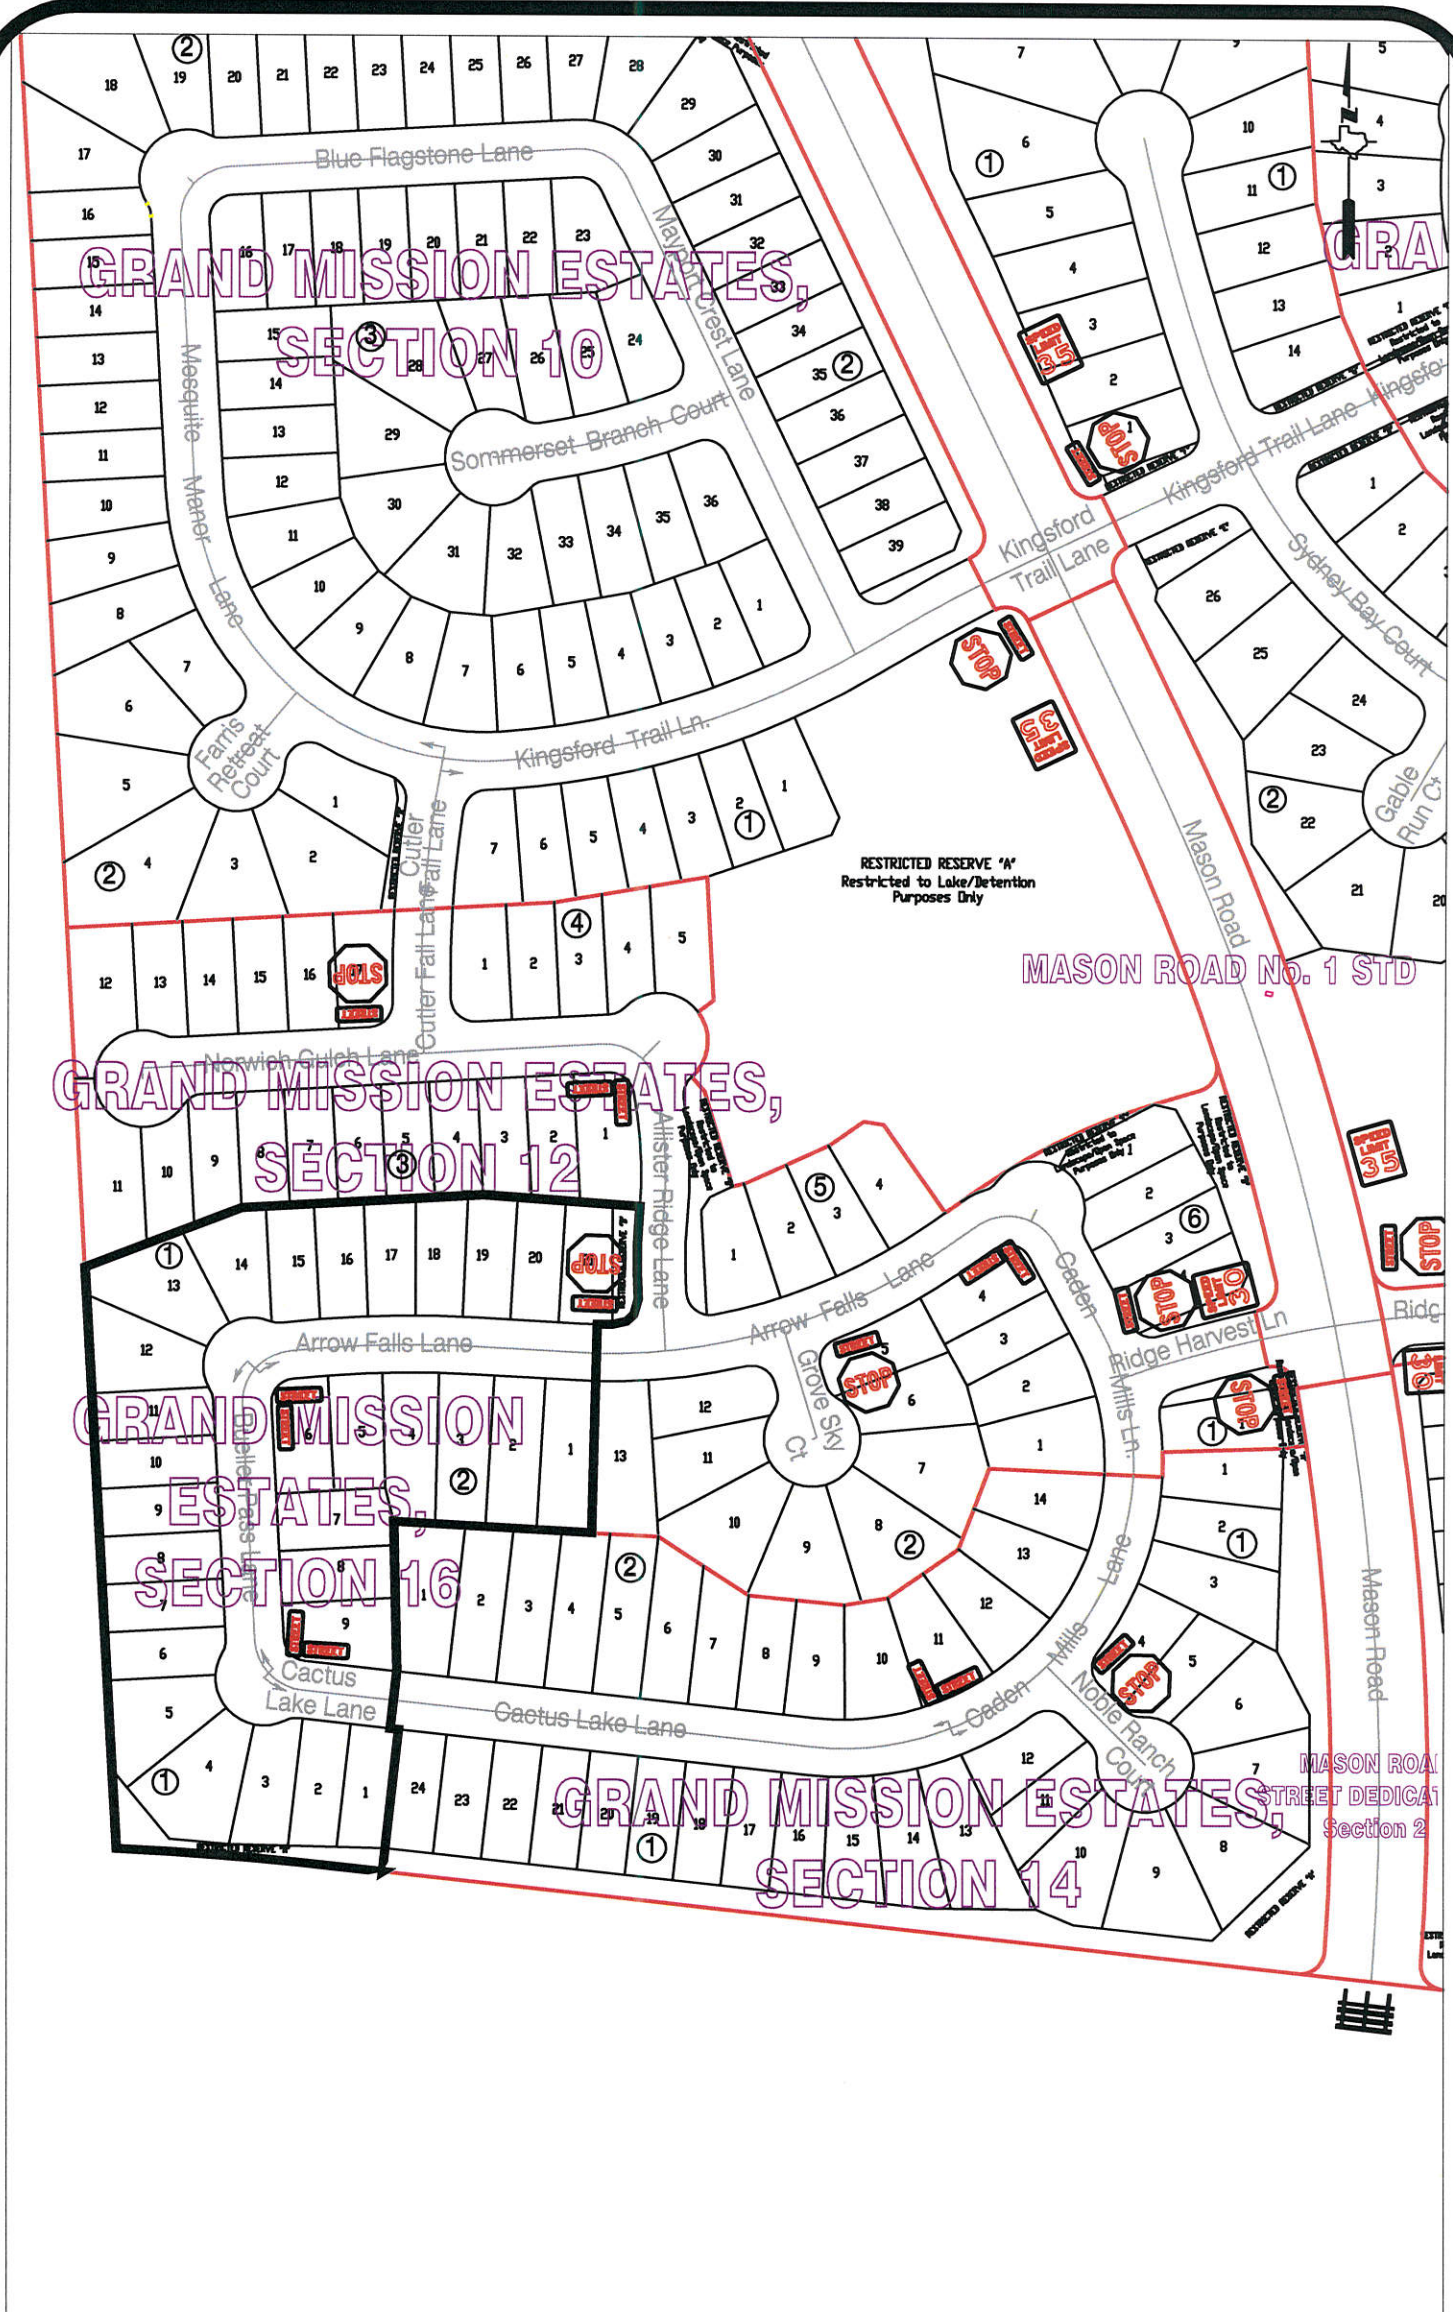

Note:

The purpose of this traffic control plan is to establish traffic control for Grand Mission Estates, Section 16.

Drawn By: L. Brdecka
Date: 2-28-17
Approved By: Chris Deballon, PE PTOE
Date: 3/1/17
Scale
1" = 200'-0"

Grand Mission Estates,
Section 16
Control Map and
Traffic Sign Layout
Fort Bend County Engineering Dept.
301 Jackson Street
Richmond, Texas 77469