



Fort Bend County Engineering  
FORT BEND COUNTY, TEXAS

Richard W. Stolleis, P.E.  
County Engineer

March 20, 2017

Commissioner W. A. "Andy" Meyers  
Fort Bend County Precinct 3  
22333 Grand Corner Drive  
Katy, Texas 77494

Commissioner James Patterson  
Fort Bend County Precinct 4  
12919 Dairy Ashford Road, Ste. 200  
Sugar Land, TX 77478

**RE: Temporary Road Closure – Madden Road**

Dear Commissioners:

Harris Construction Company is requesting temporary road closure of Madden Road, north of West Belfort, in order to rebuild the asphalt transition of Madden Road as it intersects with the new concrete on West Belfort.

The request for temporary road closure dates at the intersection of Madden Road at West Belfort, are May 1, 2017 to May 29, 2017. The detour and traffic control plans are attached.

Should you have any questions please do not hesitate to call 281-633-7528.

Sincerely,

A handwritten signature in blue ink, appearing to read "Chris Debaillon".

Chris Debaillon, PE, PTOE  
Assistant County Engineer - Traffic

cc: File

# LEGEND

# STRIPING LEGEND

- STM. INLET
- TYPE III BARRICADE
- SIGN
- TRAFFIC FLOW DIRECTION
- EXISTING TRAFFIC FLOW DIRECTION

WHITE/YELLOW/CONTRAST  
WIDTH (IN)  
4 Y S NR  
SOLID/BROKEN/DOT/YLD TRI  
REMOVE/NON-REMOVE

CURRENT PHASE WORK ZONE (ASPHALT)

TEMPORARY ASPHALT PAVEMENT

CURRENT PHASE WORK ZONE (PCG)

PAVEMENT CONSTRUCTED IN PREVIOUS PHASE

EXISTING PAVEMENT

\*\*\*NOTE\*\*\* ALL TRAFFIC CONTROL MEASURES UNDERTAKEN, INCLUDING BUT NOT LIMITED TO: SIGNAGE, STRIPING AND BUTTONS, LANE CLOSURES AND TRAFFIC BARREL GEOMETRY, SIGNAL ADJUSTMENTS, ETC. DURING CONSTRUCTION SHALL CONFORM TO THE LATEST VERSION OF THE STANDARDS OF THE TEXAS MANUAL ON UNIFORM TRAFFIC CONTROL DEVICES. TRAFFIC CONTROL ITEMS ARE PROVIDED FOR REPRESENTATION OF INTENT.

SCALE 1" = 100'

- NOTES:
1. MINIMUM/MAXIMUM TAPER LENGTHS SHALL CONFORM TO THE SPECIFICATIONS AS SET FORTH WITHIN THE LATEST VERSION OF THE TEXAS MANUAL ON UNIFORM TRAFFIC CONTROL DEVICES
  2. SEE DETOUR PLAN FOR OLD MADDEN ROAD CLOSURE
  3. PLAN CONSTRUCTION TO MINIMIZE TIME OF OLD MADDEN ROAD CLOSURE

RECEIVED  
MAR 06 2017  
BY: KVT

APPROVED

REVISED  
3-10-17

## RECORD DRAWING

I CERTIFY THAT THIS DRAWING REFLECTS THE IMPROVEMENTS CONSTRUCTED AS TO SIZE, LOCATION AND GRADE AND THAT THE CONSTRUCTION WAS IN FULL COMPLIANCE WITH THE CONTRACT DOCUMENTS

BY: \_\_\_\_\_ DATE: \_\_\_\_\_  
TITLE: \_\_\_\_\_  
FORT BEND COUNTY ENGINEERING DEPARTMENT  
APPROVED: \_\_\_\_\_  
DEVELOPMENT COORDINATOR  
DATE: \_\_\_\_\_



WEST BELLFORT EXPANSION  
TEMPORARY TRAFFIC CONTROL  
PLAN - PHASE 4

LJA Engineering, Inc.  
2828 Briarpark Drive  
Suite 600  
Houston, Texas 77042  
Phone 713.953.5200  
Fax 713.953.5028  
FRN - F-1386


SHEET 18A of 57

PAVING & DRAINAGE ALIANA WEST BELFORT EXP. #10880 REVISED

Date/Time: Mon, 27 Feb 2017 - 4:13pm User Name: j.kelly  
Path Name: S:\projects\18880\1037\ADW\Exhibits\18A-West Belfort Expansion-TPC04 Exhibit.dwg



Scale: 1" = 100' - 27 Feb 2017 - User Name: jmk  
Project Name: LJA Engineering, Inc. 1500 US 1464 West Bellfort - Madden Road Detour Exhibit

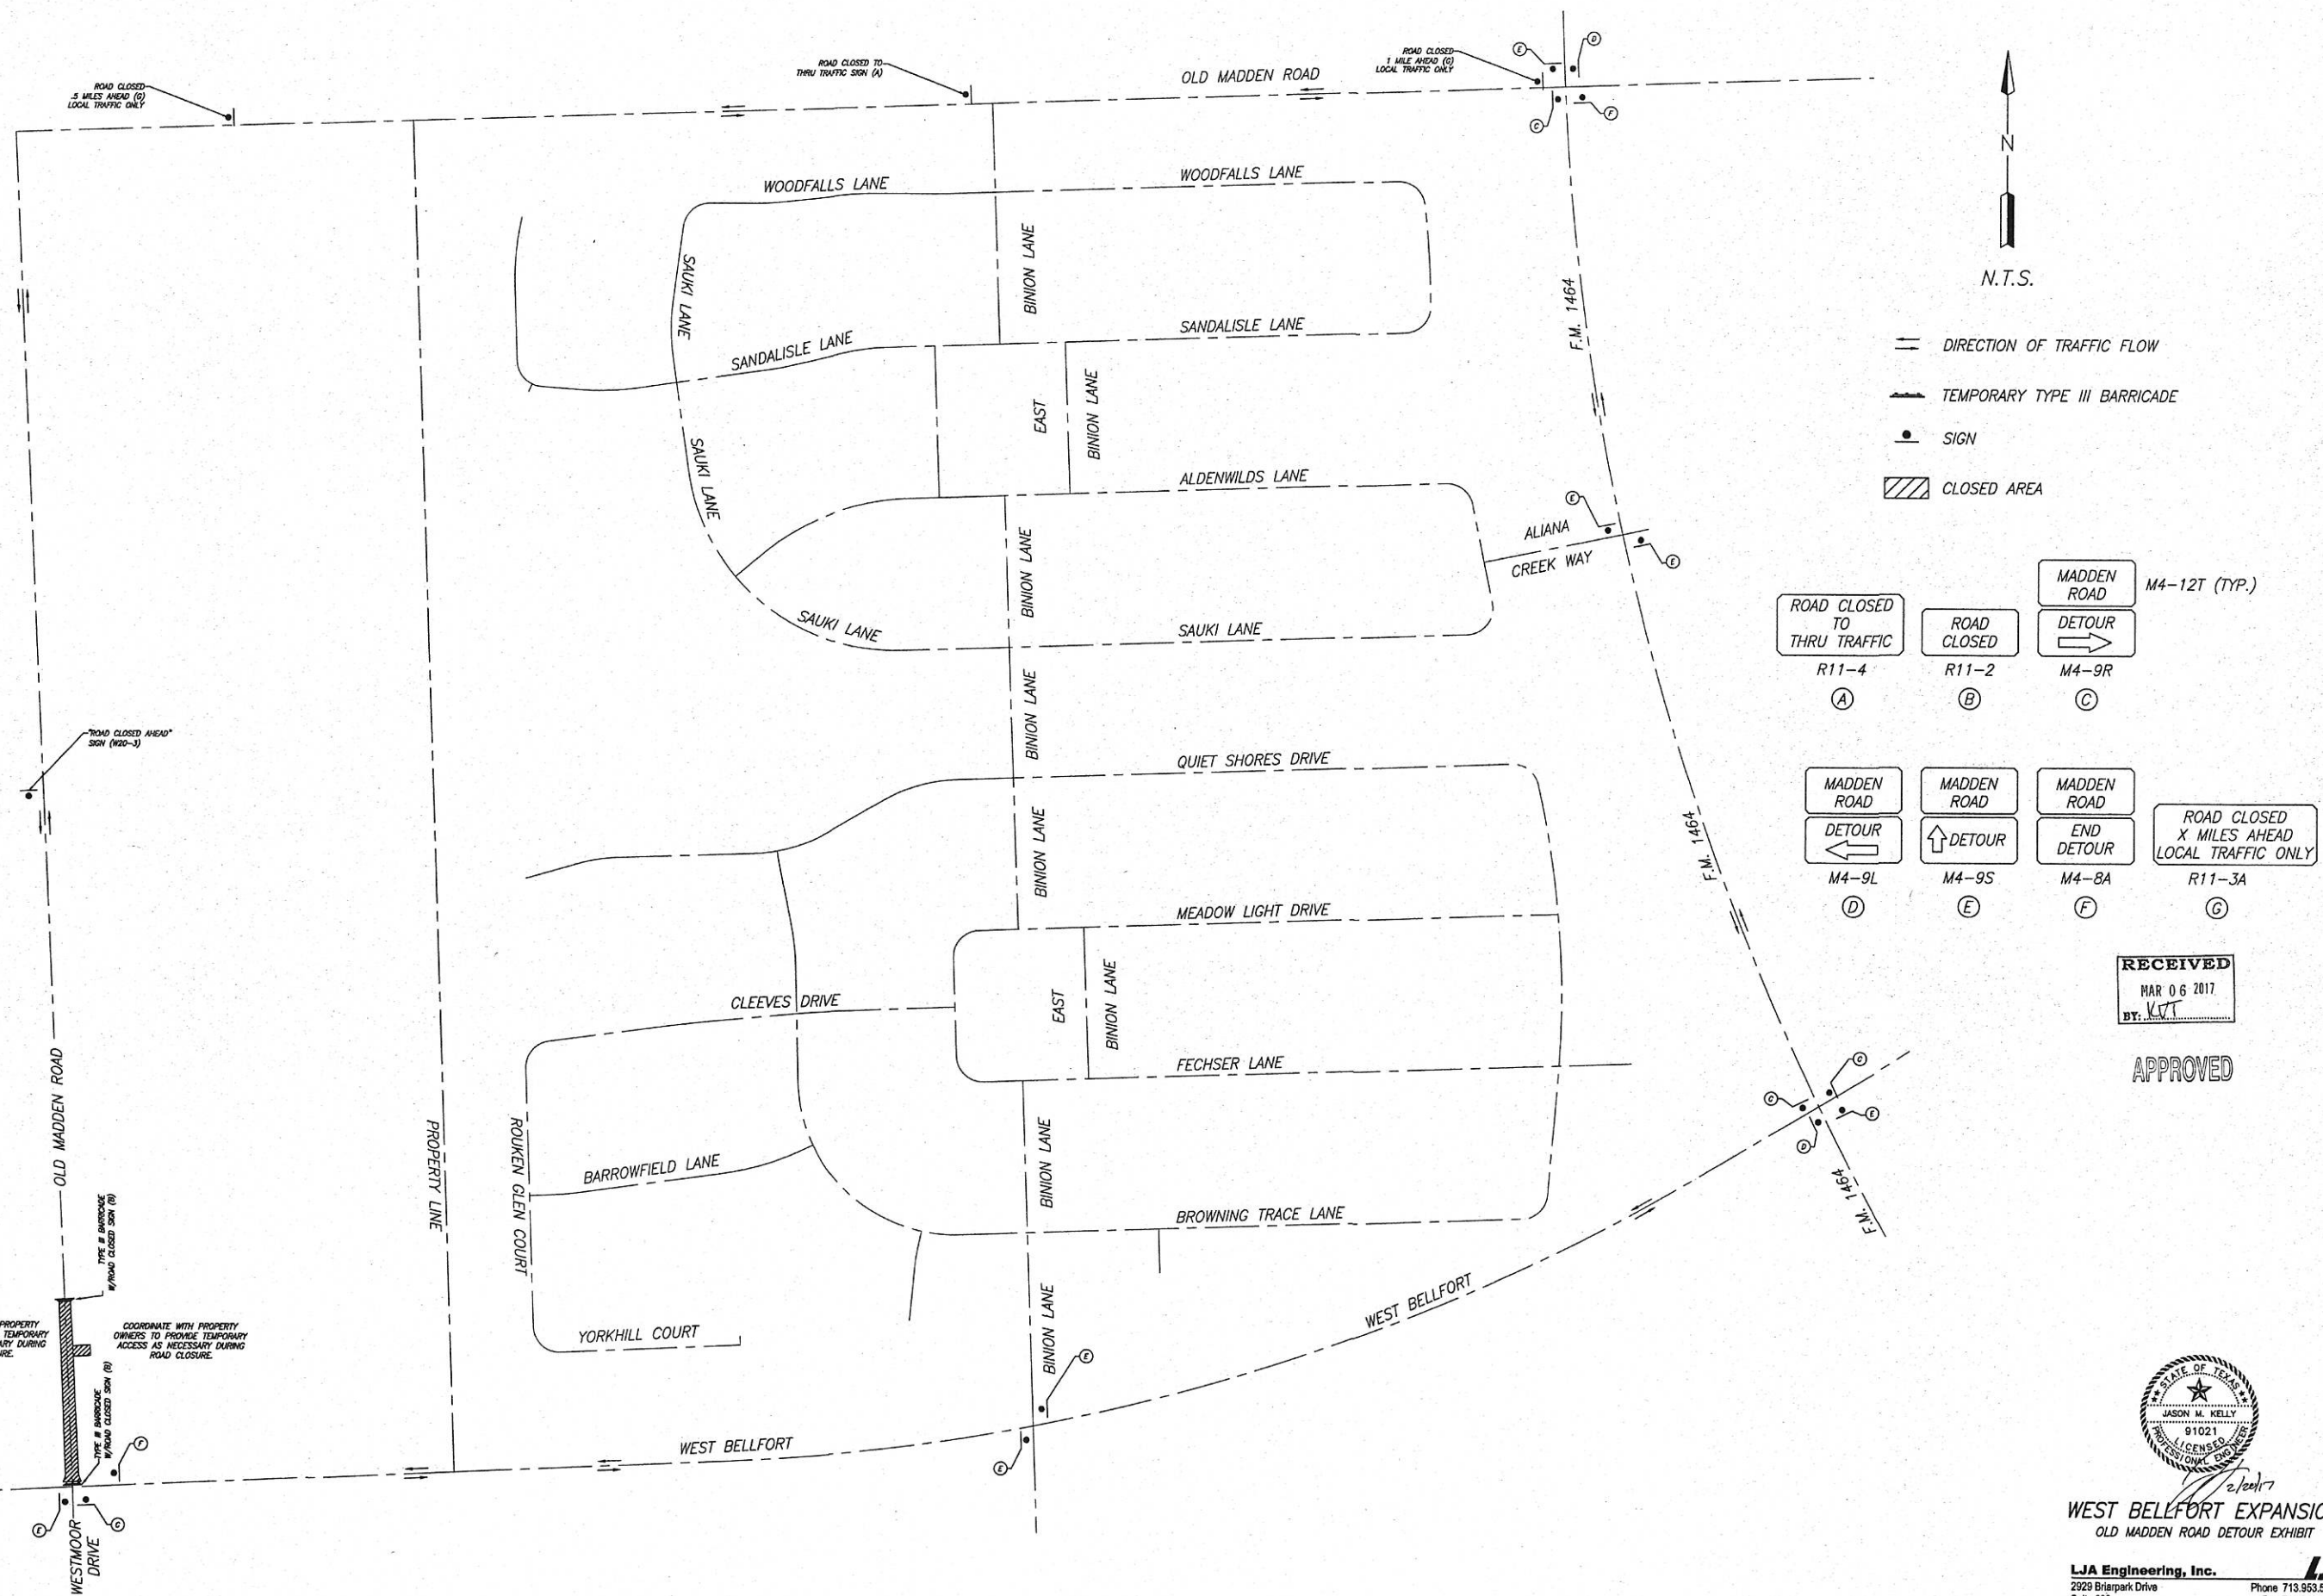

STATE OF TEXAS  
JASON M. KELLY  
91021  
LICENSED PROFESSIONAL ENGINEER  
2/20/17  
WEST BELLFORT EXPANSION  
OLD MADDEN ROAD DETOUR EXHIBIT  
LJA Engineering, Inc.  
2929 Briarpark Drive  
Suite 600  
Houston, Texas 77042  
Phone 713.953.5200  
Fax 713.953.5026  
FRN - F-1386

PAVING & DRAINAGE ALIANA WEST BELLFORT EXP. #1688