



Fort Bend County Engineering
FORT BEND COUNTY, TEXAS

Richard W. Stolleis, P.E.
County Engineer

February 28, 2017

Commissioner James Patterson
Fort Bend County Precinct 4
12919 Dairy Ashford Road, Ste. 200
Sugar Land, TX 77478

RE: Addition of "NO PARKING, STOPPING, OR STANDING" signs on Crockett Cove Lane and Seguin Cove Lane in Grand Mission Estates, Section 20

Dear Commissioner Patterson:

At the request of the Grand Mission Estates HOA, Fort Bend County Engineering Department has completed the traffic control plan to prohibit parking on both sides of Crockett Cove Lane and on the west side of Seguin Cove Lane, north of Blair Orchard Lane. The No Parking, Stopping or Standing Zone would only be in effect on school days, 8:00 – 9:00 a.m. and 3:00 – 4:00 p.m. The public hearing date for acceptance for the plan will be scheduled on the next available Commissioner's Court Agenda.

A copy of the traffic control plan is attached for your review. If we can be of further assistance please do not hesitate to contact me at 281-633-7528 or chris.debaillon@fortbendcountytexas.gov.


Sincerely,

A handwritten signature in blue ink, appearing to read "Chris Debaillon".

Chris Debaillon, PE, PTOE
Assistant County Engineer - Traffic

cc: Judge Robert E. Hebert, County Judge
Marc Grant - FBC Road & Bridge
Brian Fields - Signage Department
File

301 Jackson St., Suite 401, Richmond, TX 77469
Phone 281-633-7500

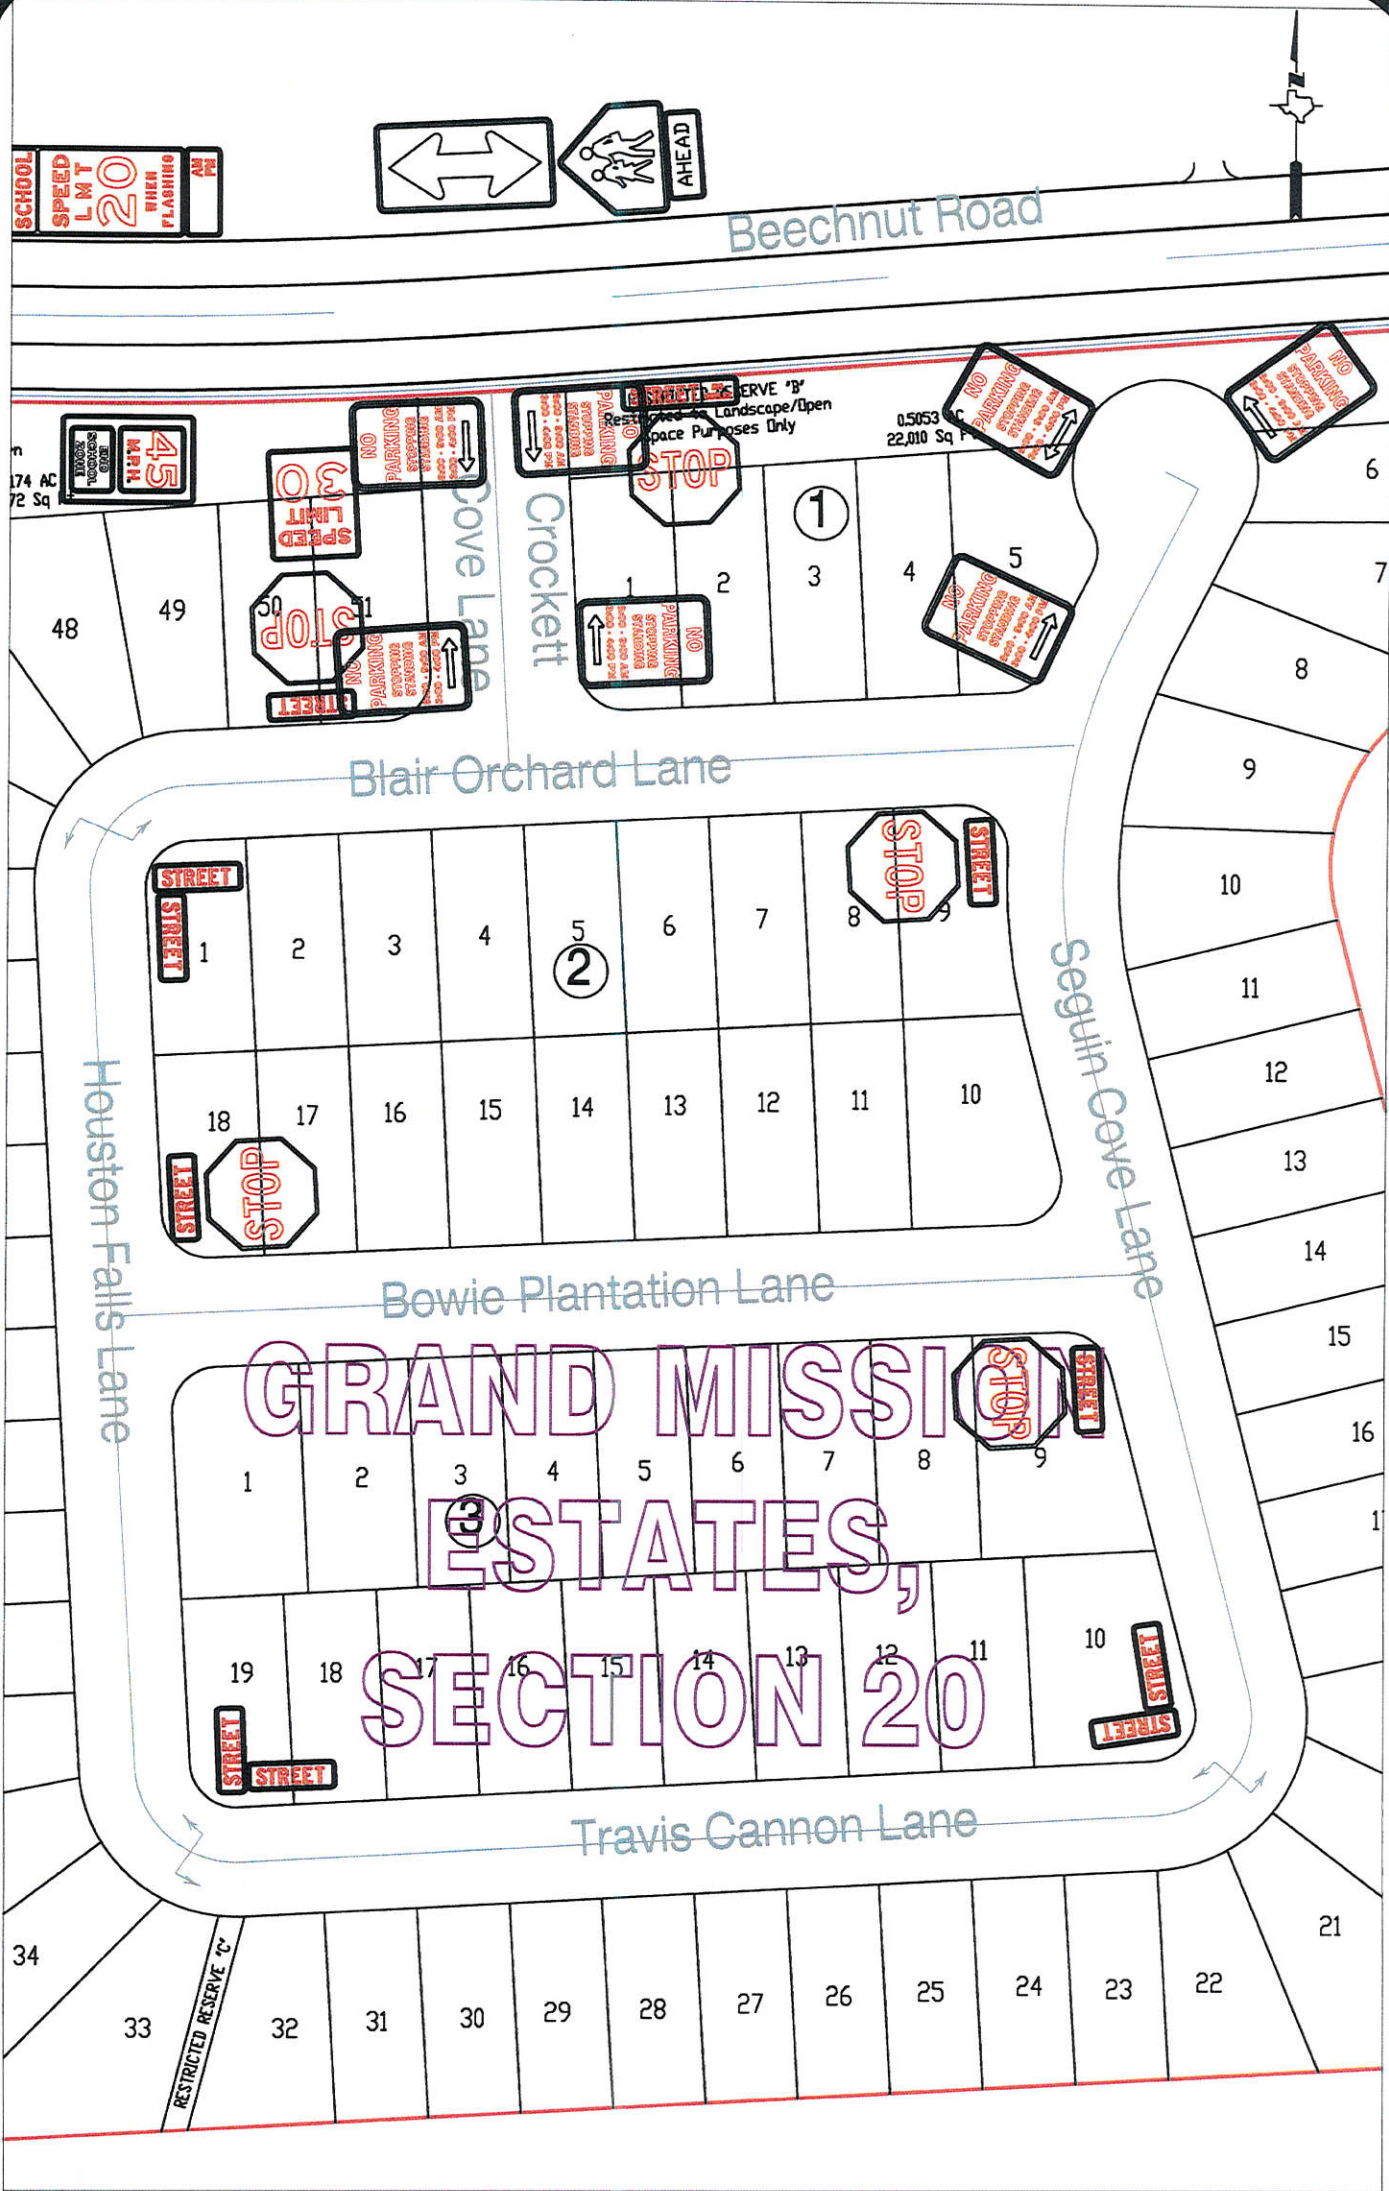

GRAND MISSION ESTATES, SECTION 20

Note:
The purpose of this traffic control plan is to revise traffic control for Grand Mission Estates, Section 20 with the addition of "No Parking" signs (R7-1) on Crockett Cove Lane and Seguin Cove Lane as indicated on the drawing.

Drawn By: L. Brdecka
Date: 3-1-17
Approved By: Chris Debaillon, PE PTOE
Date: *3/1/17*
Scale: 1" = 200'-0"

Grand Mission Estates,
Section 20
(Revised) Control Map and
Traffic Sign Layout
Fort Bend County Engineering Dept.
301 Jackson Street
Richmond, Texas 77469