



Fort Bend County Engineering
FORT BEND COUNTY, TEXAS

Richard W. Stolleis, P.E.
County Engineer

May 15, 2017

Commissioner W. A. "Andy" Meyers
Fort Bend County Precinct 3
22333 Grand Corner Drive
Katy, Texas 77494

RE: Temporary Road Closure – Crossover Road

Dear Commissioner:

Newland Communities is requesting temporary road closure of Crossover Road, from Katy Flewellen to 1,600-foot west of Katy Flewellen, in order to construct the final section of Cinco Ranch Northwest., pursuant to Section 251.011 of the Texas Transportation Code. Crossover Road will be realigned further north as part of the Spring Green Boulevard Extension scheduled for later this year.

This item and the contribution agreement with Newland will both be placed on the Commissioners Court agenda for May 23, 2017. The detour and traffic control plans are attached.

Should you have any questions please do not hesitate to call me at 281-633-7508.

Sincerely,

J. Stacy Slawinski, P.E.
Assistant County Engineer - Projects

Attachment: Detour map


cc: Mr. Alan Bauer, Newland Communities abauer@kbhome.com
Mr. Wesley Crawford, FBC Engineering
Mr. Brian Fields, FBC Road & Bridge
File

301 Jackson St., Suite 401, Richmond, TX 77469
Phone 281-633-7500

3/28/2017 1:46:23 PM

V:\01Projects\Houston\Spring Green\03_CADD\02-TCP\TCP DETOUR CROSSOVER.dgn

- ① CROSSOVER RD
DETOUR
M4-9R (30"x24")
- ② CROSSOVER RD
DETOUR
M4-9L (30"x24")
- ③ END DETOUR
M4-8a (24"x18")
- ④ ROAD CLOSED AHEAD
CW20-3D (36"x36")
- ⑤ CROSSOVER RD
DETOUR AHEAD
CW20-2D (36"x36")
- ⑥ ROAD CLOSED
R11-2 (48"x30")
- ⑦ ROAD CLOSED TO THRU TRAFFIC
R11-4 (60"x30")
- ⑧ CROSSOVER RD
DETOUR
M4-9S (30"x24")

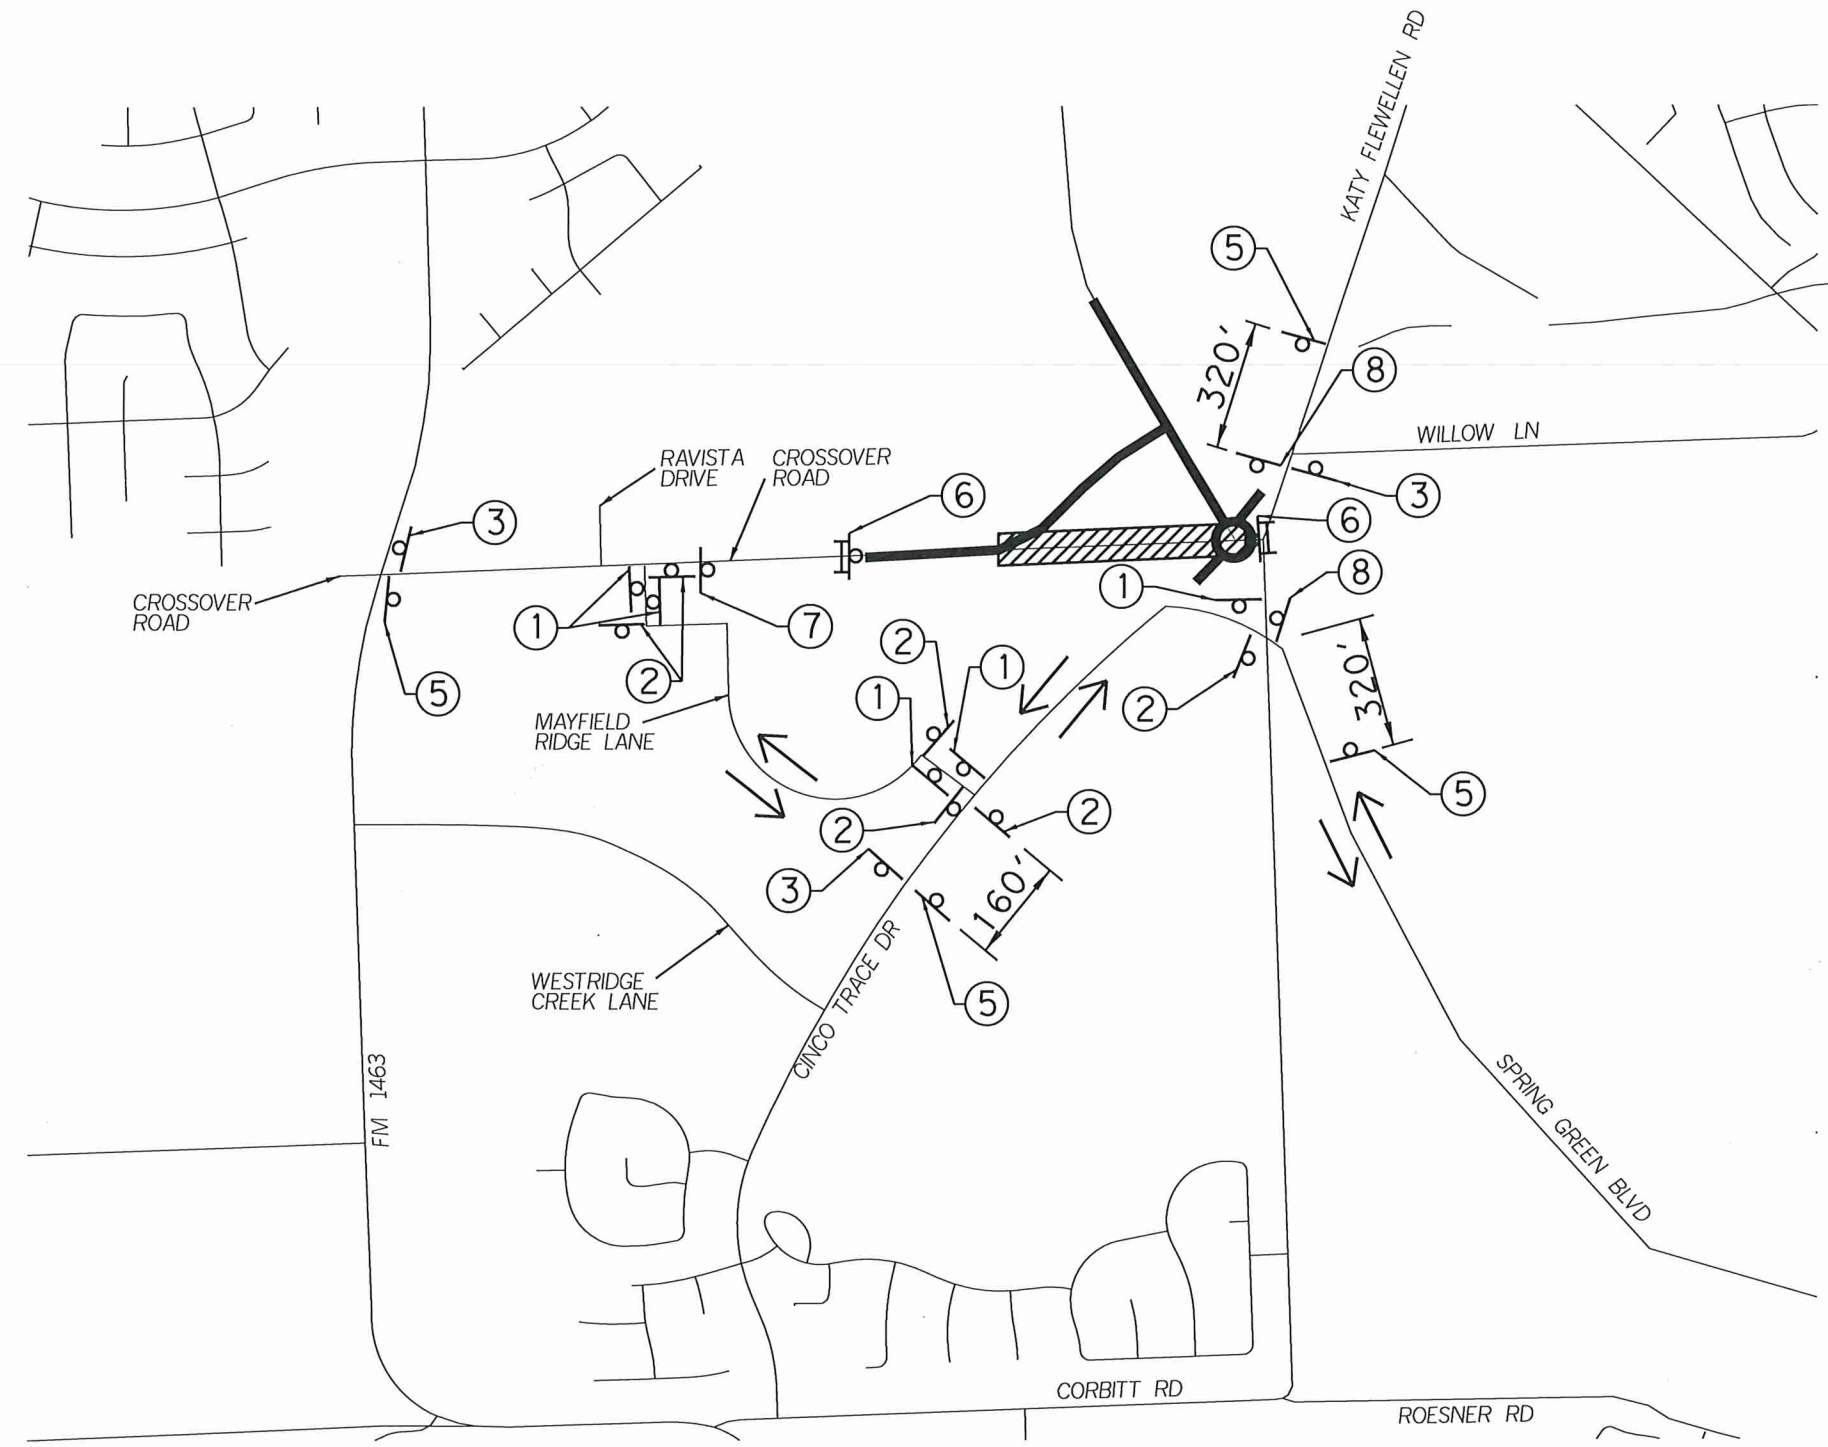

LEGEND

- TYPE III BARRICADE
- TRAFFIC MOVEMENT
- ADVISORY SIGNS

REV	DATE	BY	DESCRIPTION



FORT BEND COUNTY
ENGINEERING DIVISION

Brown & Gay Engineers, Inc.
10777 Westheimer, Suite 400, Houston, TX 77042
Tel: 281-558-8700 • www.browngay.com
TBPE Registration No. F-1046

CROSSOVER ROAD
CROSSOVER ROAD
DETOUR PLAN

SHEET 1 OF 1

DESIGNED BY:	MS
DRAWN BY:	HW
DATE:	3/28/2017
SHEET NO:	

NOTE:
RIGHT OF WAY WILL BE ABANDONED ON
CROSSOVER ROAD APPROXIMATELY 1,500'
EAST OF THE INTERSECTION OF KATY
FLEWELLEN ROAD AT CROSSOVER ROAD

FORT BEND COUNTY
N. T. S.

DEVELOPMENT COORDINATOR _____ DATE _____