



Fort Bend County Engineering  
FORT BEND COUNTY, TEXAS

Richard W. Stolleis, P.E.  
County Engineer

April 24, 2017

Commissioner James Patterson  
Fort Bend County Precinct 4  
22333 Grand Corner Drive  
Katy, Texas 77494

**RE: Aliana Trace Drive Street Dedication, Section 2 – Traffic Control Plan  
Aliana, Section 59**

Dear Commissioner:

**Aliana Trace Drive Street Dedication, Section 2**

The Construction Completion letter was issued on April 19, 2017, which started the one year maintenance period. Fort Bend County Engineering has completed and recommends approval of the traffic control plan for the above referenced subdivision. The public hearing date for acceptance of the plan is being scheduled.

**Aliana Sec. 59**

The Construction Completion letter was issued on April 20, 2017 which started the one year maintenance period. Fort Bend County Engineering has completed and recommends approval of the traffic control plan for the above referenced subdivision. The public hearing date for acceptance of the plan is being scheduled.


A copy of the traffic control plans are attached for your review. If you should have any questions, please give me a call.

Sincerely,

Chris Debaillon, PE, PTOE  
Assistant County Engineer – Traffic

CD/cmv

cc: Judge Robert E. Hebert, County Judge  
Marc Grant - FBC Road & Bridge  
Brian Fields - Signage Department  
File

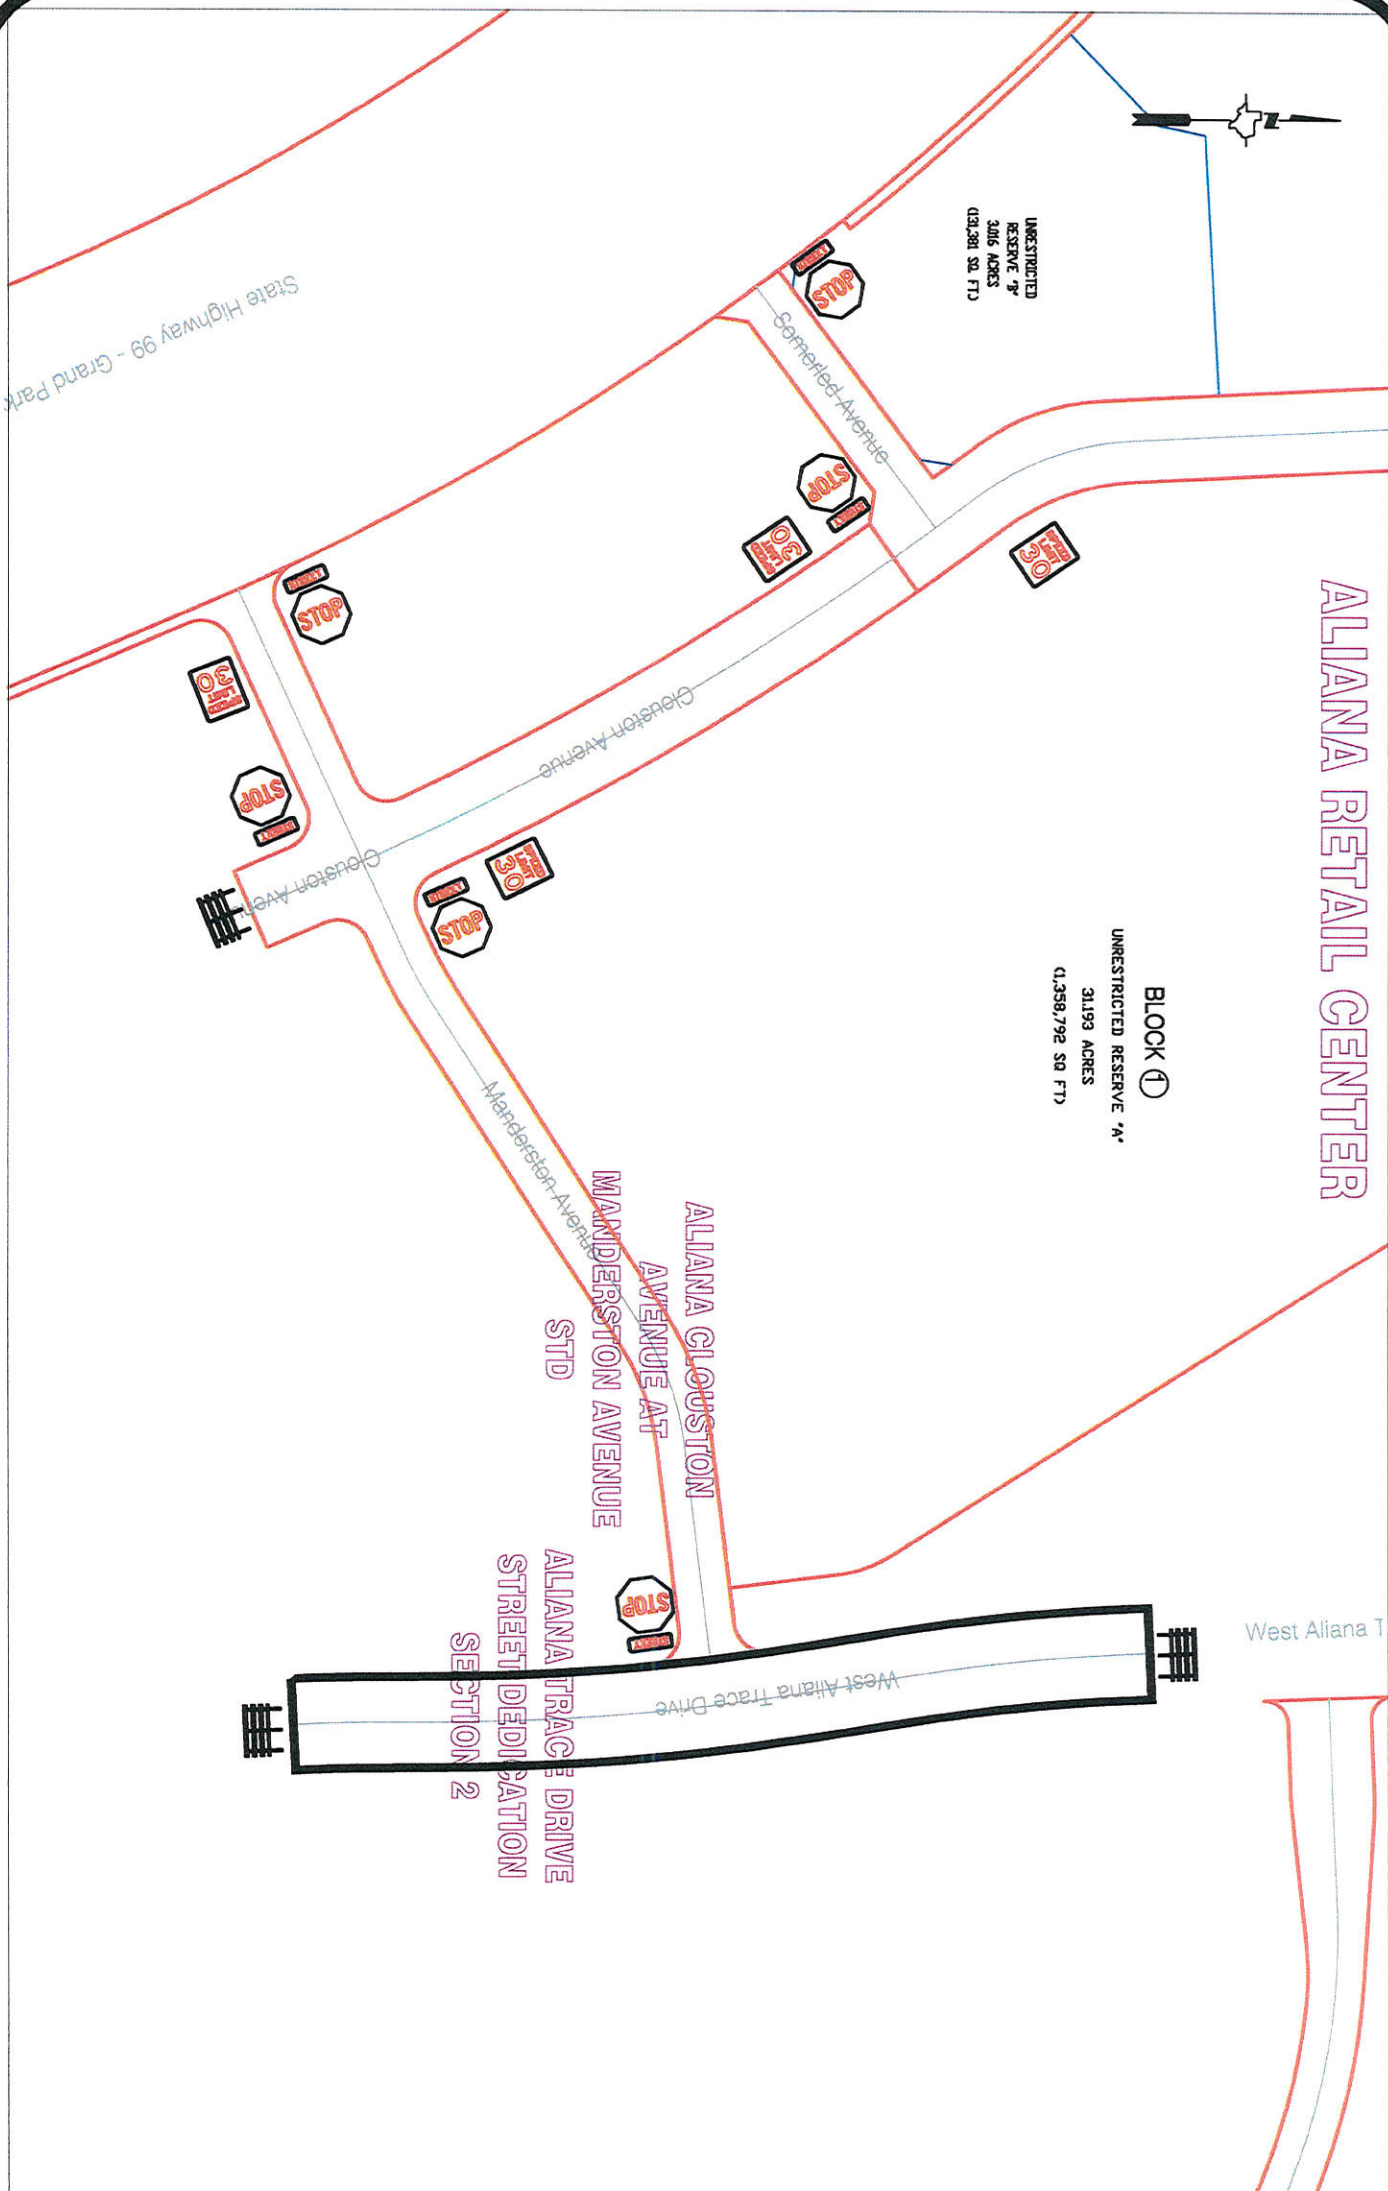

**Note:**

The purpose of this traffic control plan is to establish traffic control for Aliana Trace Drive Street Dedication, Section 2.

Drawn By: L. Brdecka

Date: 4-19-17

Approved By: Chris Deballion, PE PTOE

Date: CD 4/19/17

Scale

1" = 200'-0"

**Aliana Trace Drive Street Dedication,  
Section 2  
Control Map and  
Traffic Sign Layout**

Fort Bend County Engineering Dept.  
301 Jackson Street  
Richmond, Texas 77469



**Note:**

The purpose of this traffic control plan is to establish traffic control for Allana, Section 59.

Drawn By: L. Brdecka  
 Date: 4-24-17  
 Approved By: Chris Debaillon, PE PTOE  
 Date: 4/24/17  
 Scale: 1" = 200'-0"

**Allana, Section 59  
 Control Map and  
 Traffic Sign Layout**

Fort Bend County Engineering Dept.  
 301 Jackson Street  
 Richmond, Texas 77469