



Fort Bend County Engineering
FORT BEND COUNTY, TEXAS

Richard W. Stolleis, P.E.
County Engineer

May 22, 2017

Commissioner James Patterson
Fort Bend County Precinct 4
12919 Dairy Ashford Road
Sugar Land, Texas 77478

**RE: Avalon at Riverstone Section 23 - Traffic Control Plan
Avalon at Riverstone, Section 11-B (West Avalon Drive – only)**

Dear Commissioner:

Fort Bend County Engineering has completed and recommends approval of the traffic control plan for the above referenced subdivision. The public hearing date for acceptance of the plan is being scheduled.

The streets within Avalon at Riverstone, Sec. 11-B are private. Only West Avalon Drive is a public street.


A copy of the traffic control plans are attached for your review. If you should have any questions, please give me a call.

Sincerely,

Chris Debaillon, PE, PTOE
Assistant County Engineer – Traffic

CD/cmv

cc: Judge Robert E. Hebert, County Judge
Marc Grant - FBC Road & Bridge
Brian Fields - Signage Department
File

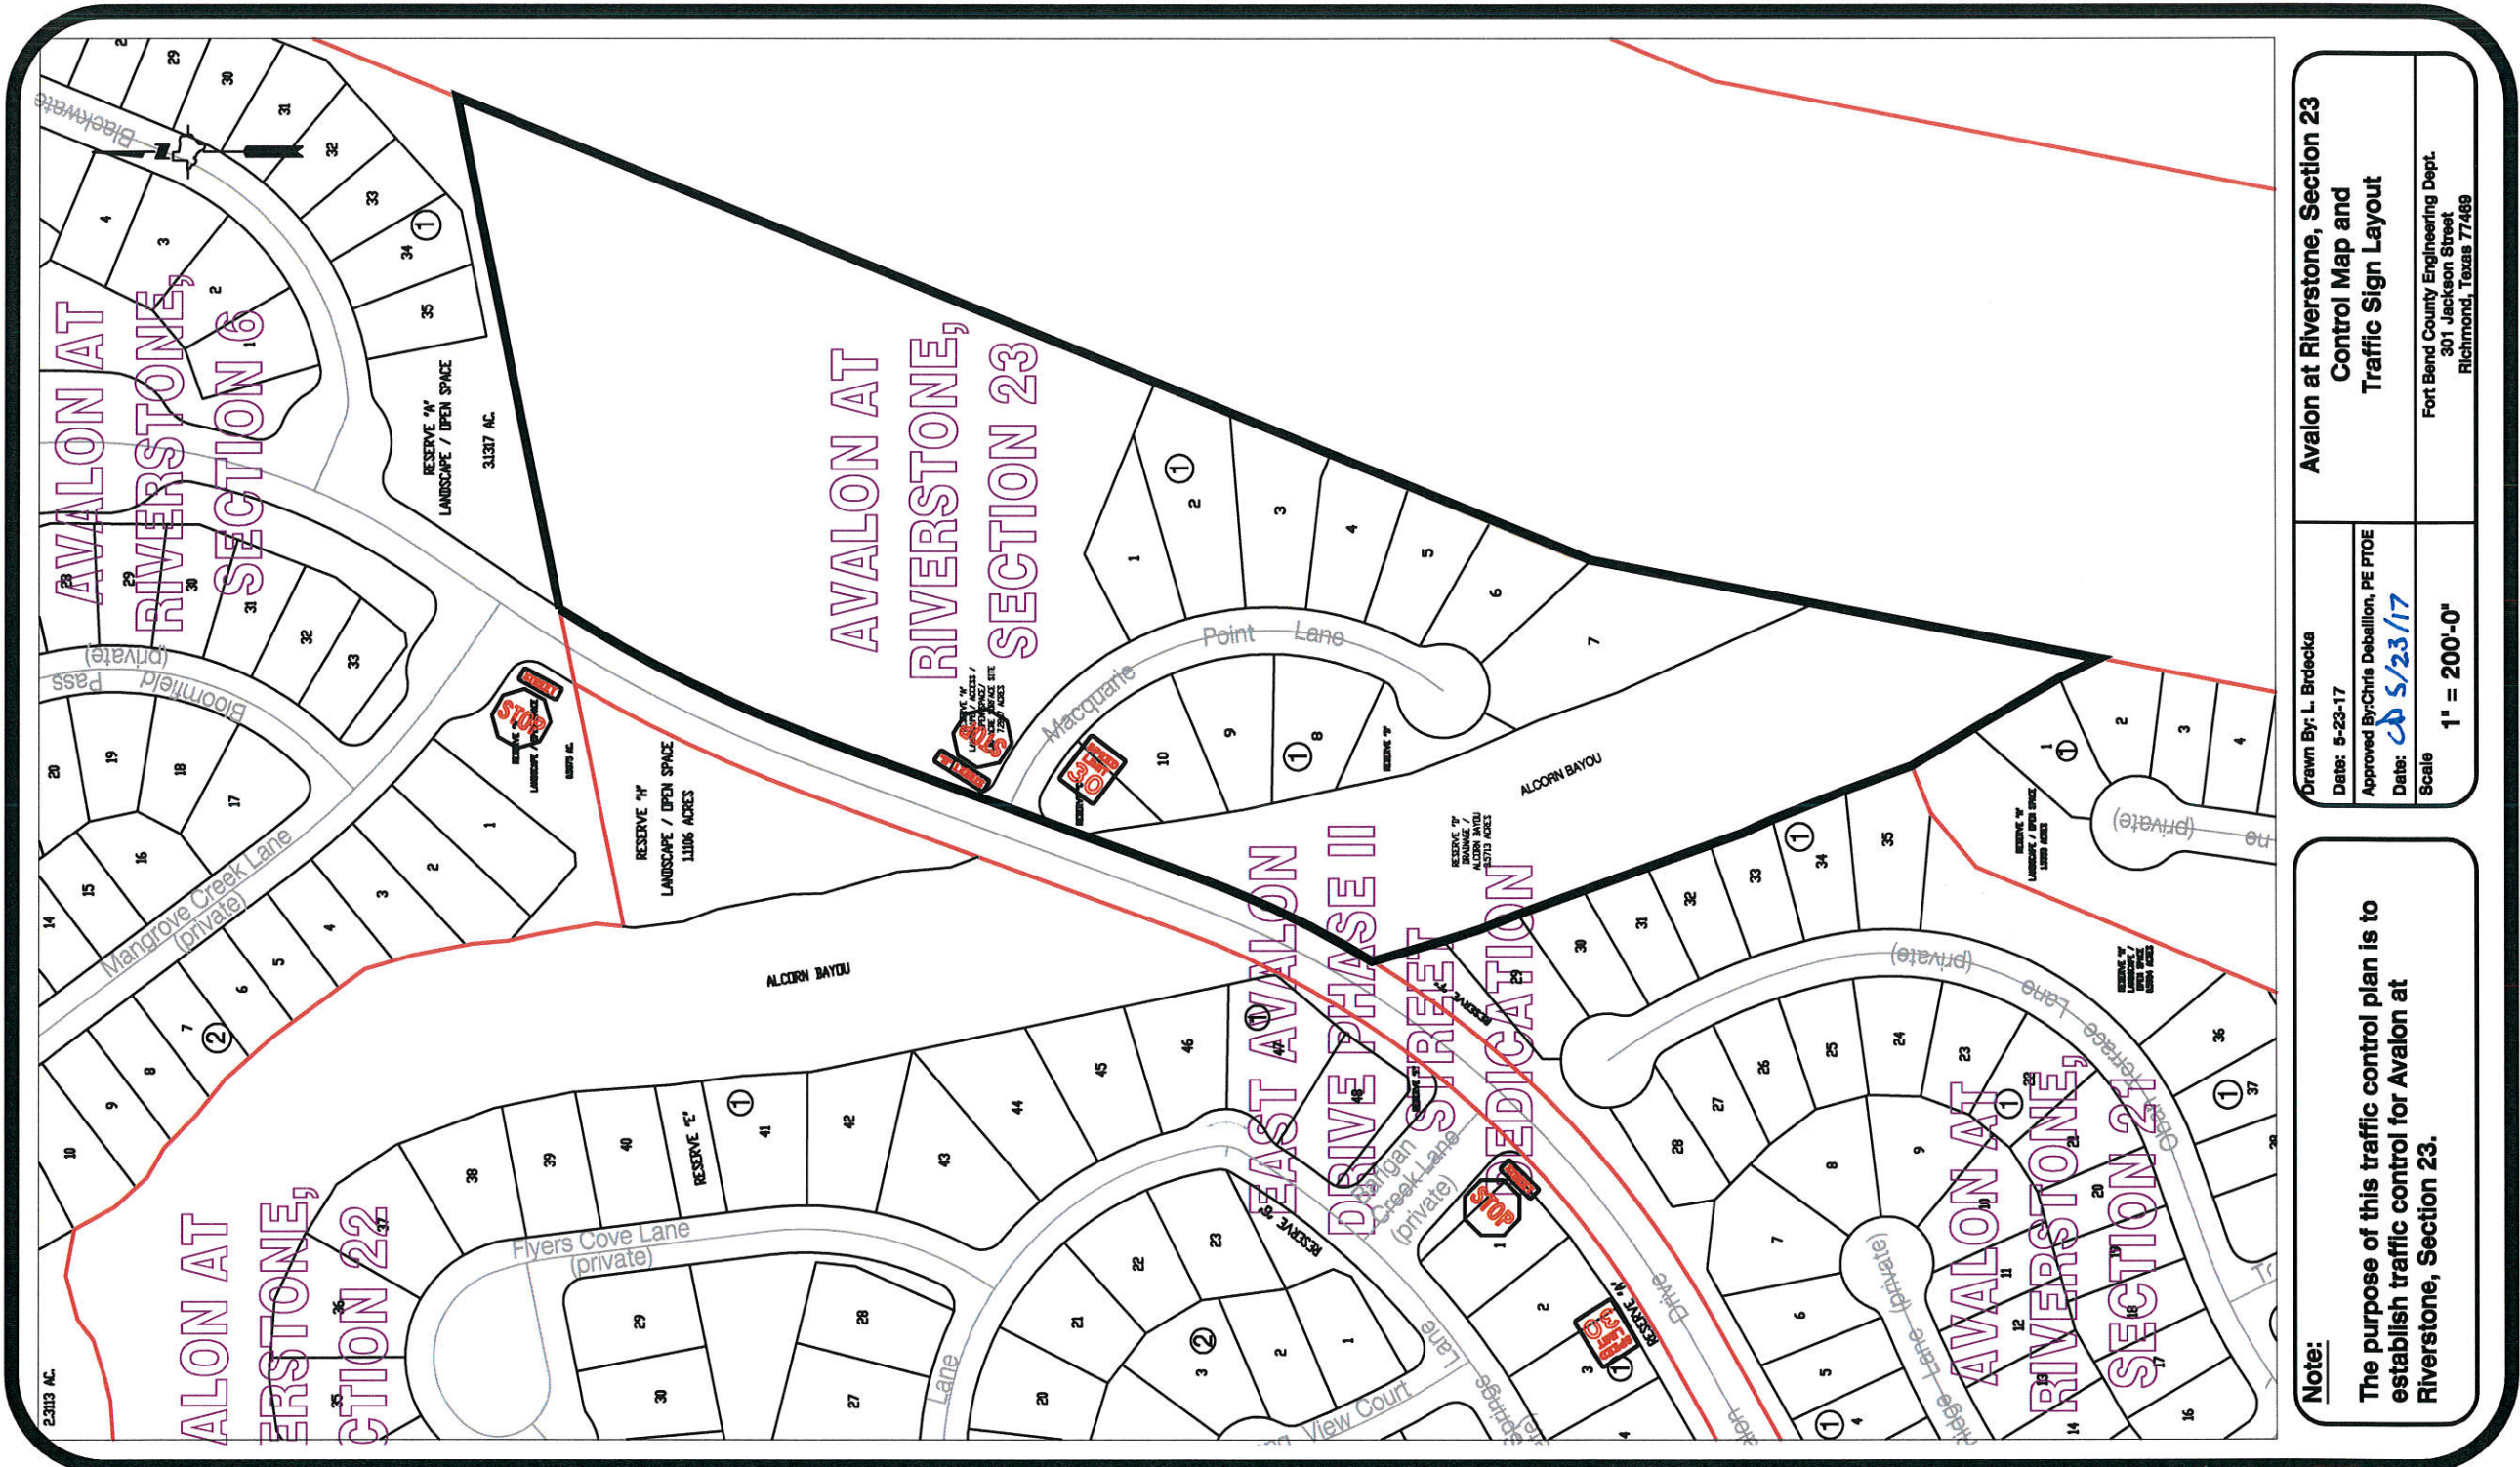

Note:

The purpose of this traffic control plan is to establish traffic control for Avalon at Riverstone, Section 23.

Drawn By: L. Brdecka

Date: 5-23-17

Approved By: Chris Deballion, PE PTOE

Date: 5/23/17


Scale

1" = 200'-0"

Avalon at Riverstone, Section 23

Control Map and
Traffic Sign Layout

Fort Bend County Engineering Dept.
301 Jackson Street
Richmond, Texas 77469

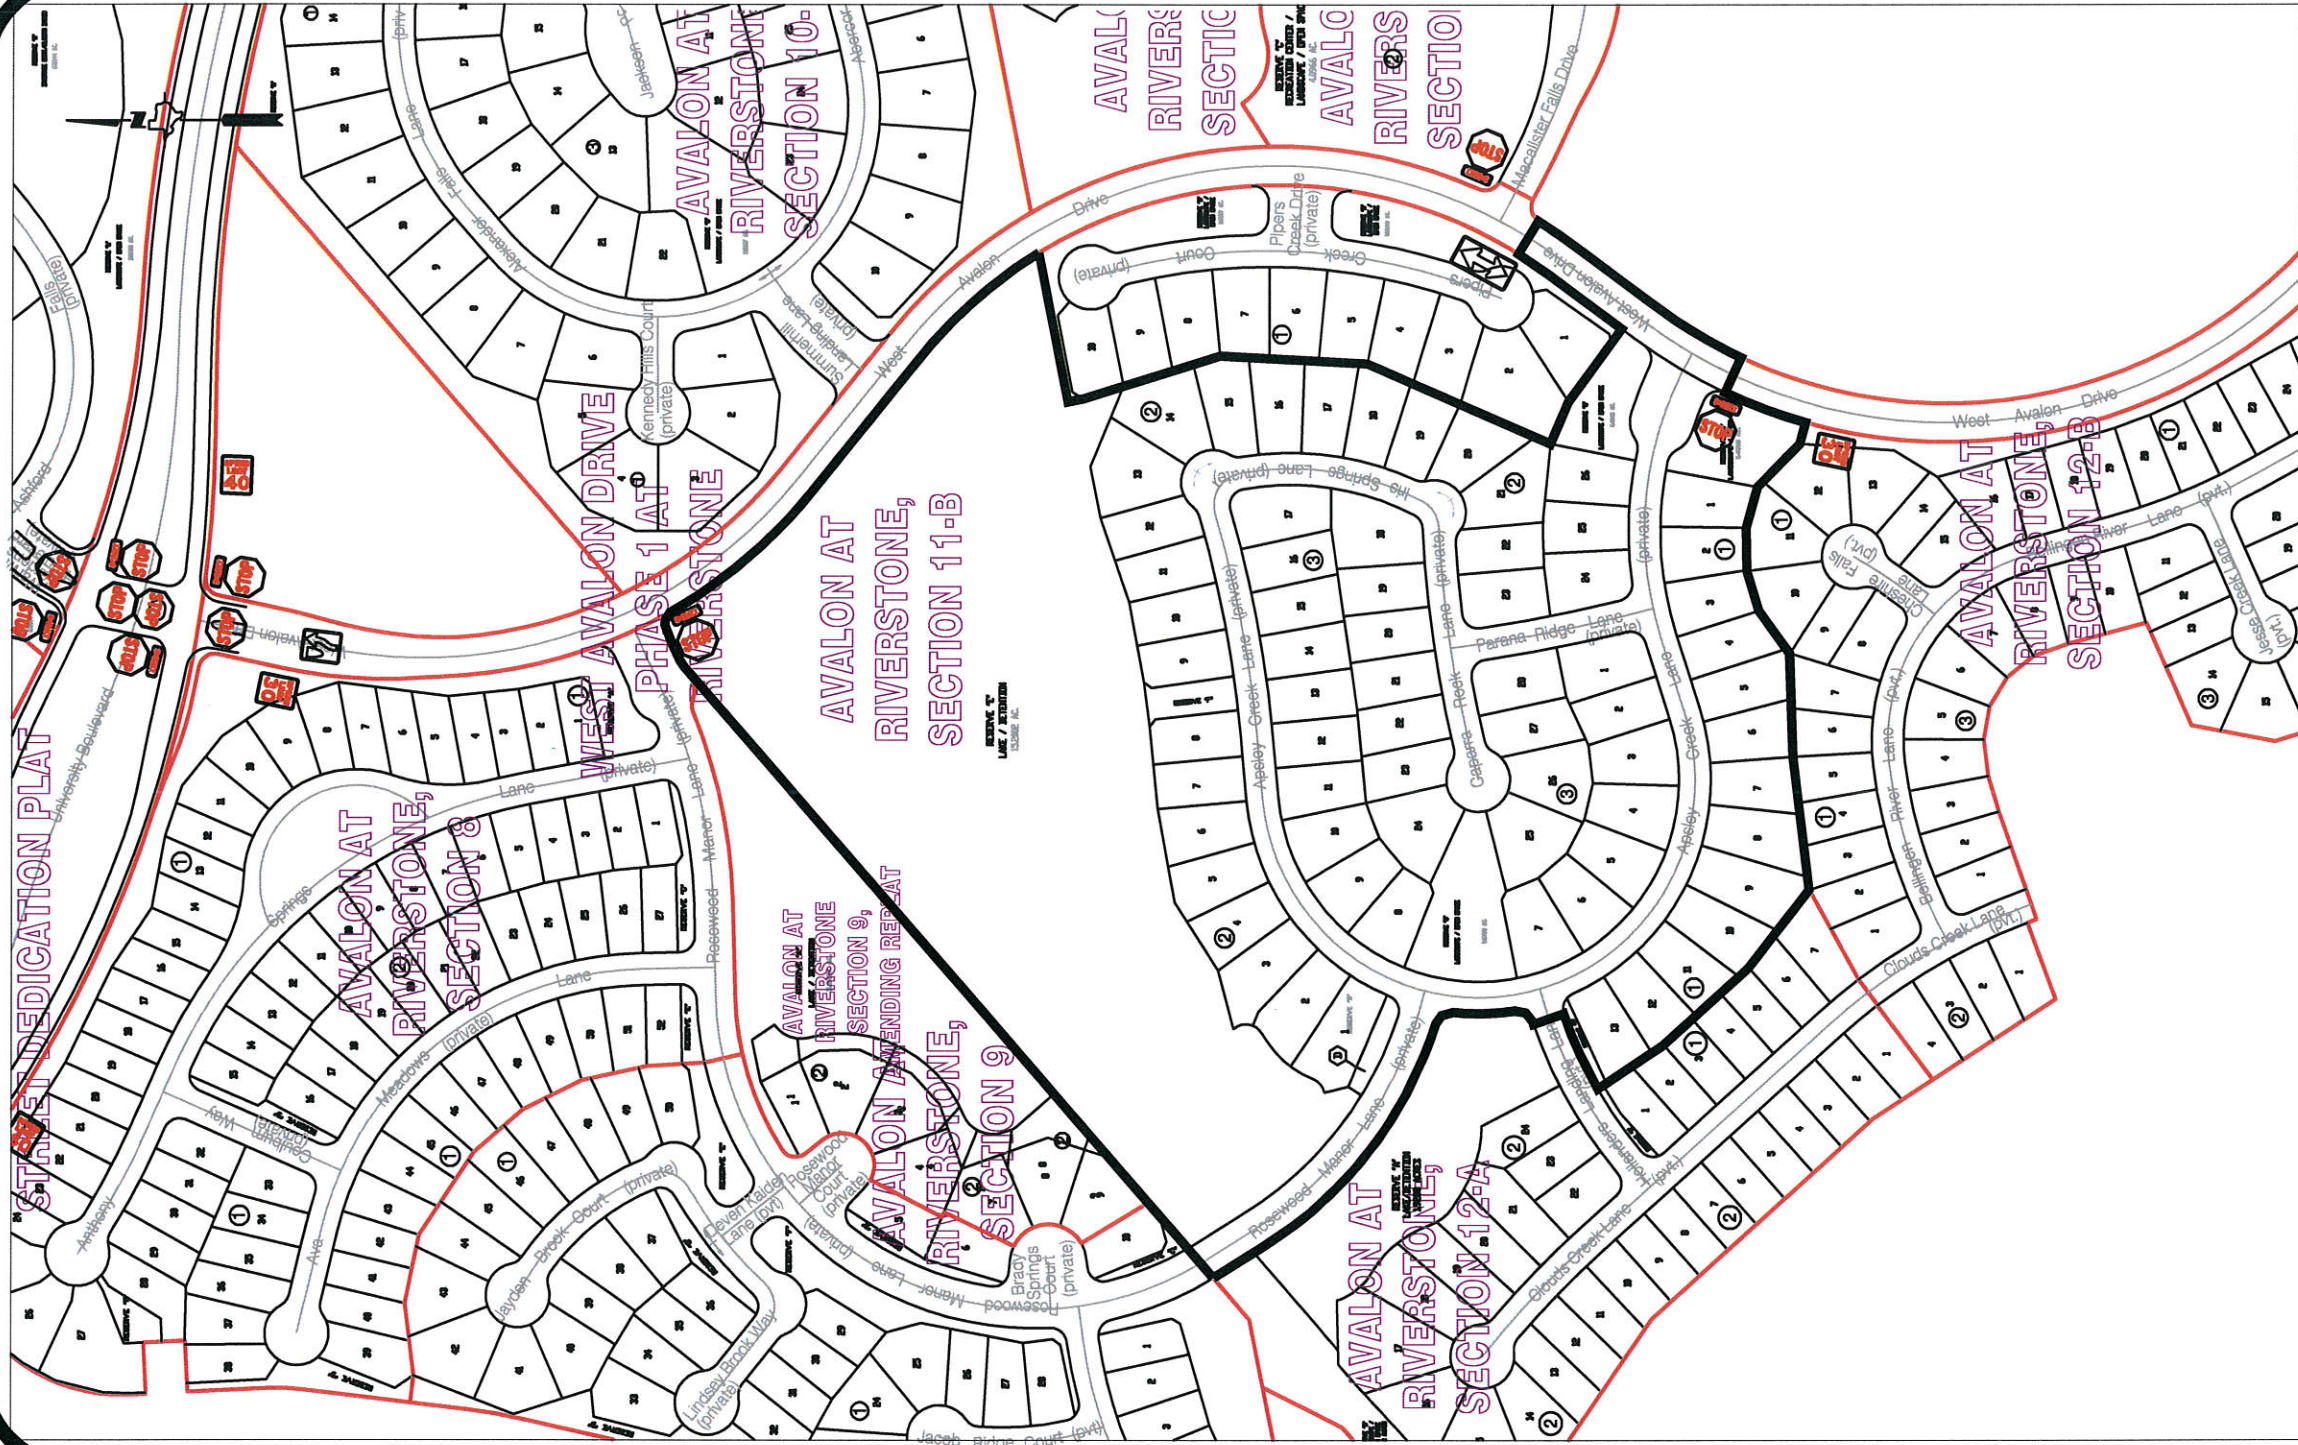

Note:

The purpose of this traffic control plan is to establish traffic control for West Avalon Drive in Avalon at Riverstone, Section 11B.

Avalon at Riverstone, Section 11B	
Control Map and Traffic Sign Layout	
Drawn By: L. Brdecka	Approved By: Chris Deballon, PE PTOE
Date: 5-23-17	Date: 5/23/17
Scale	1" = 200'-0"
Fort Bend County Engineering Dept. 301 Jackson Street Richmond, Texas 77469	