



Fort Bend County Engineering  
FORT BEND COUNTY, TEXAS

Richard W. Stolleis, P.E.  
County Engineer

May 8, 2017

Commissioner W. A. "Andy" Meyers  
Fort Bend County Precinct 3  
22333 Grand Corner Drive  
Katy, Texas 77494

**RE: Addition of "NO PARKING" signs on Coastal Meadow and Starflower in Seven Meadows, Section 4**

Dear Commissioner Meyers:

At the request of the Seven Meadows HOA and adjacent residents, Fort Bend County Engineering Department has completed the traffic control plan to add a No Parking Zone on Coastal Meadows and Starflower in Seven Meadows, Section 4. The No Parking Zone will be in effect on weekdays, from 7:00 a.m. – 5:00 p.m. on the south side of Coastal Meadows and the east side of Starflower. On the north side of Coastal Meadows and the west side of Starflower, the No Parking Zone will be in effect on weekdays from 7:00 – 9:00 a.m. and 2:00 – 5:00 p.m. The public hearing date for acceptance for the plan will be scheduled on the next available Commissioner's Court Agenda.

A copy of the traffic control plan is attached for your review. If we can be of further assistance please do not hesitate to contact me at 281-633-7528 or [chris.debaillon@fortbendcountytexas.gov](mailto:chris.debaillon@fortbendcountytexas.gov).

Sincerely,


A handwritten signature in blue ink, appearing to read "Chris Debaillon".

Chris Debaillon, PE, PTOE  
Assistant County Engineer - Traffic

cc: Judge Robert E. Hebert, County Judge  
Marc Grant - FBC Road & Bridge  
Brian Fields - Signage Department  
File

301 Jackson St., Suite 401, Richmond, TX 77469  
Phone 281-633-7500

# SEVEN MEADOWS, SECTION 4

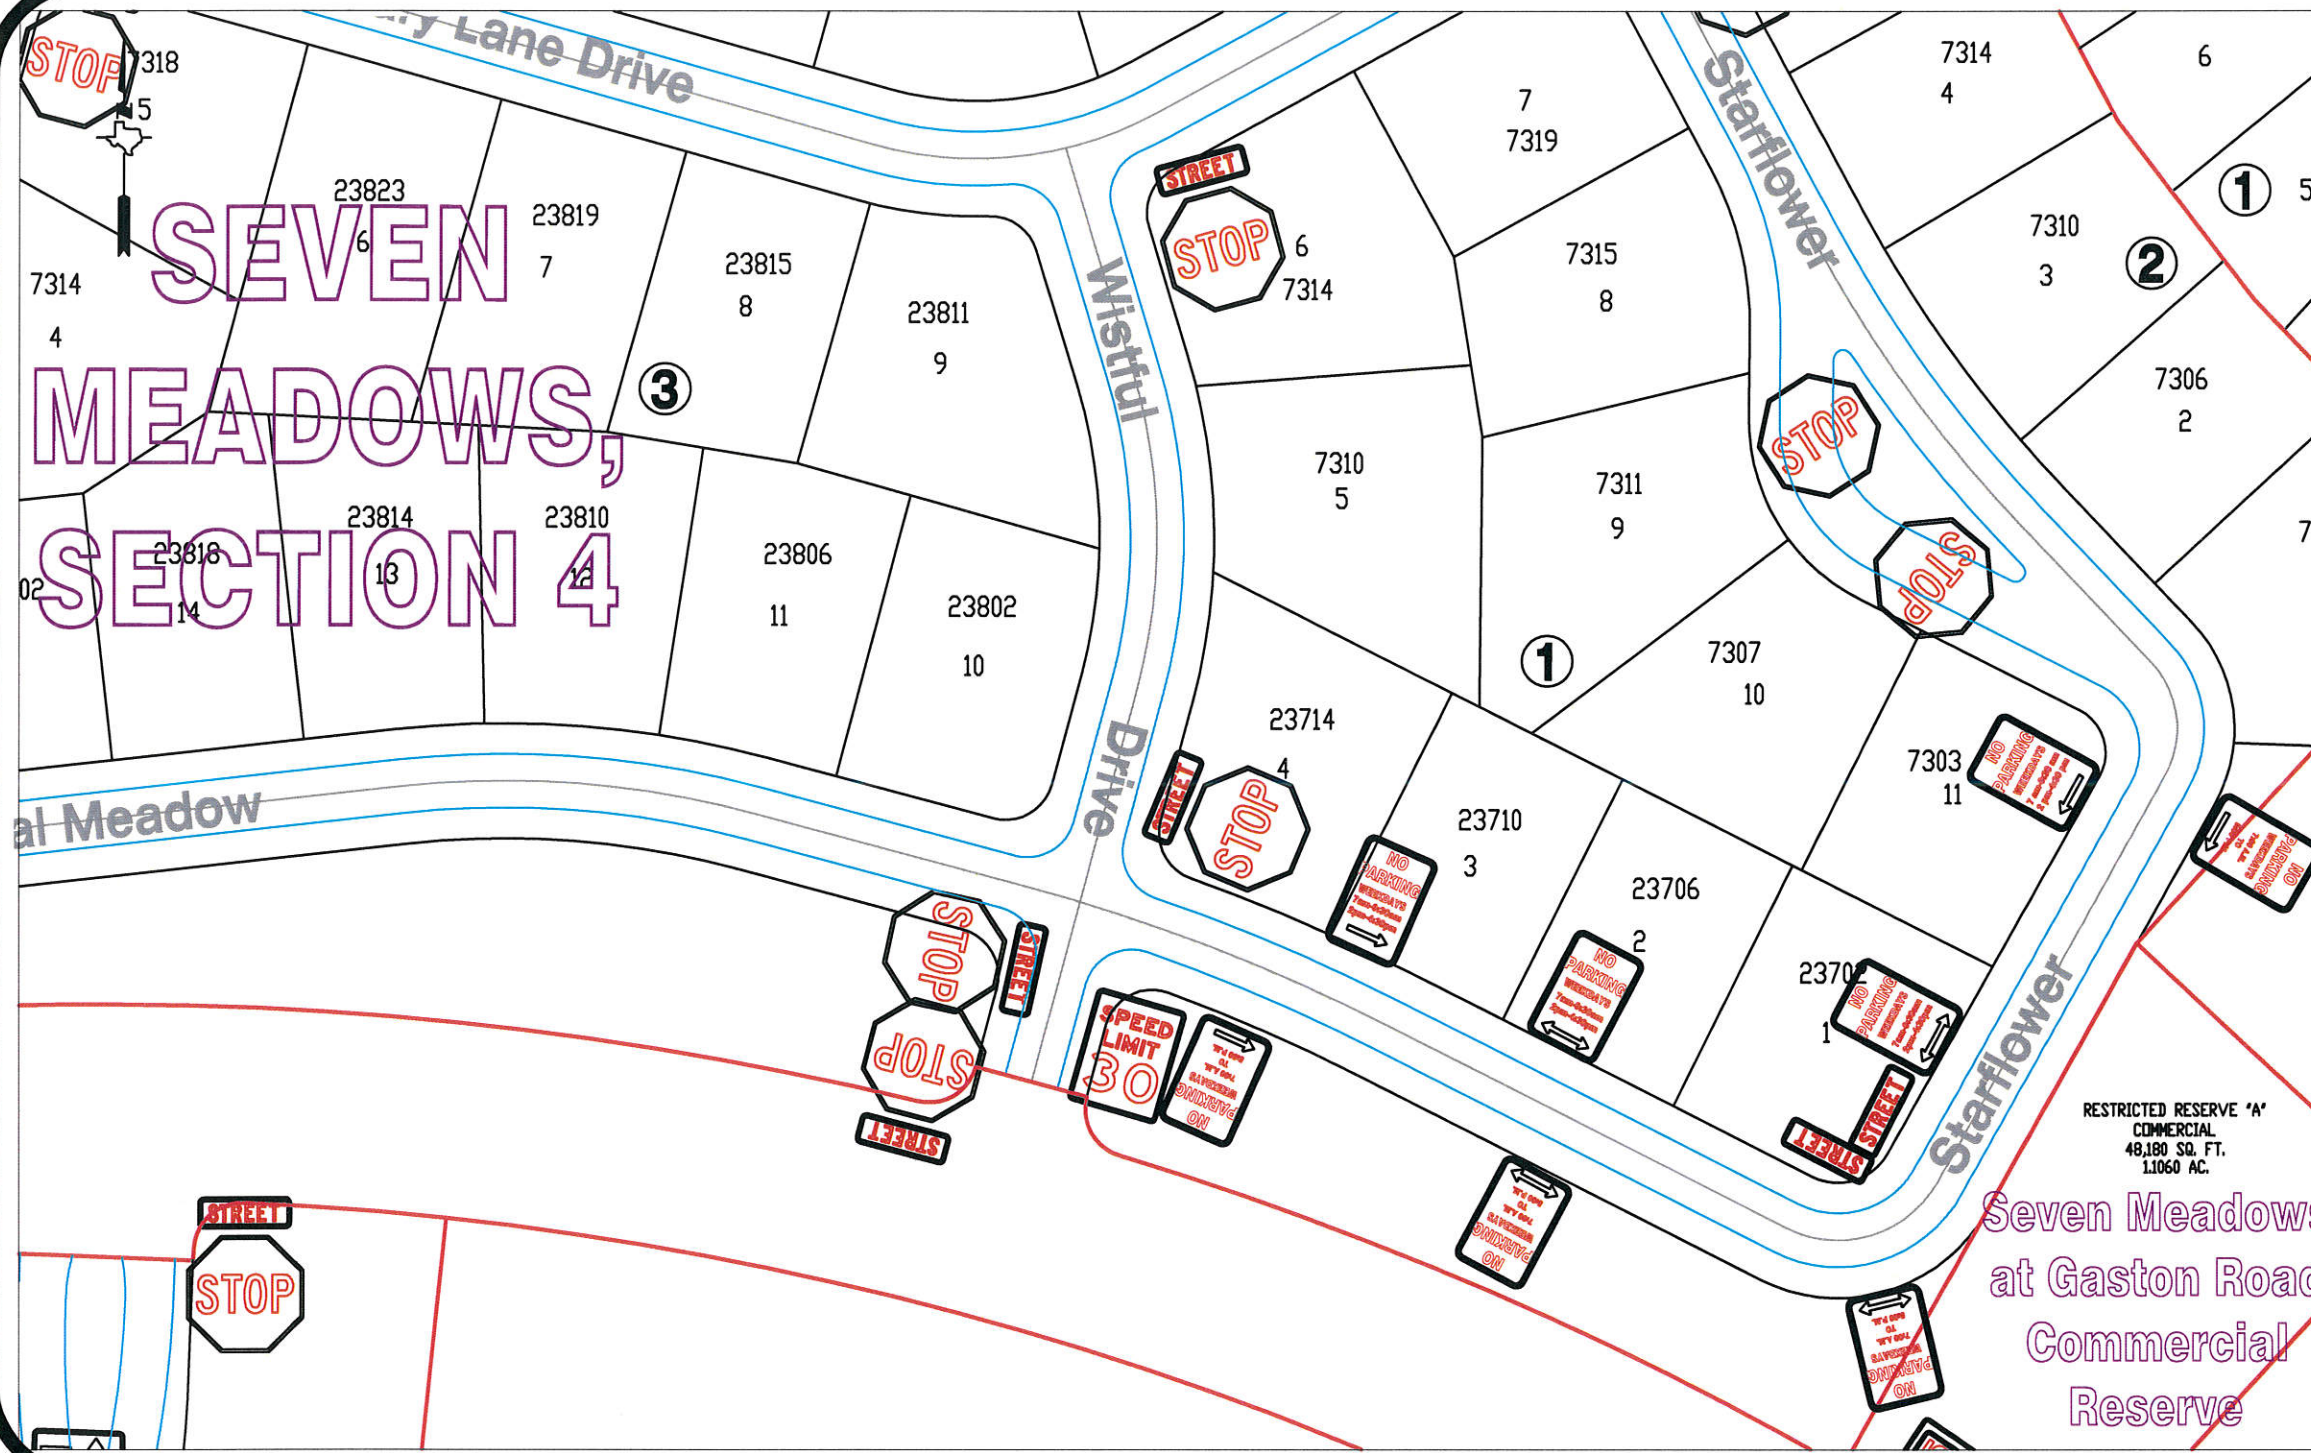

<b>Seven Meadows, Section 4</b> <b>(Revised) Control Map and Traffic Sign Layout</b> <small>Fort Bend County Engineering Dept.          301 Jackson Street          Richmond, Texas 77469</small>	
Drawn By: L. Brdecka Date: 5-8-17	Approved By: Chris Deballon, PE PTOE Date: 5/8/17
Scale: 1" = 100'-0"	

**Note:**  
 The purpose of this traffic control plan is to revise traffic control for Seven Meadows, Section 4 with the addition of 'No Parking' signs as indicated on the drawing.