



REVIEW BY FORT BEND COUNTY
COMMISSIONERS COURT

Fort Bend County
Engineering Department
301 Jackson Suite 401
Richmond, Texas 77469
281.633.7500
Permits@fortbendcountytx.gov

☒

Right of Way Permit

☐

Commercial Driveway Permit

Permit No: 2017-14580

Applicant: CenterPoint Energy

Job Location Site: 4314 Westenfeldt Rd @ Rabb Rd, Fresno, TX 77545

Bond No. 22-022-417 **Date of Bond:** 4/28/1988 **Amount:** \$50,000.00

The above applicant came to make use of certain Fort Bend County property subject to, "The Order Regulating the Laying, Construction, Maintenance, and Repair of Buried Cables, Conduits, and Pole Lines, In, Under, Across or Along Roads, Streets, Highways, and Drainage Ditches in Fort Bend County, Texas, Under the Jurisdiction of the Commissioners Court of Fort Bend County, Texas," as passed by the Commissioners Court of Fort Bend County, Texas, of the Minutes of the Commissioners Court of Fort Bend County, Texas, to the extent that such order is not inconsistent with Chapter 181, Vernon's Texas Statutes and Codes Annotated.

Notes:

1. Evidence of review by the Commissioners Court must be kept on the job site and failure to do so constitutes grounds for job shutdown.
2. Written notices are required:
 - a. 48 hours in advance of construction start up, and
 - b. When construction is completed and ready for final inspection, submit notification to Permit Administrator thru MyGovernmentOnline.org portal.
3. This permit expires one (1) year from date of permit if construction has not commenced.

On this 11th day of July, 2017, Upon Motion of Commissioner _____, seconded by Commissioner _____, duly put and carried, it is ORDERED, ADJUDGED AND DECREED that said notice of said above purpose is hereby acknowledged by the Commissioners Court of Fort Bend County, Texas, and that said notice be placed on record according to the regulation order thereof.

Signature

Presented to Commissioners Court and approved.

By: Charley O. Ay

Date Recorded _____ Comm. Court No. _____

for County Engineer

Clerk of Commissioners Court

N/A

By: _____

By: _____

Drainage District Engineer/Manager

Deputy



**PERMIT APPLICATION REVIEW FORM FOR
CABLE, CONDUIT, AND POLE LINE ACTIVITY
IN FORT BEND COUNTY**

**Fort Bend County
Engineering Department**
301 Jackson Suite 401
Richmond, Texas 77469
281.633.7500
Permits@fortbendcountytexas.gov

- ☒ **Right of Way Permit**
☐ **Commercial Driveway Permit**

Permit No: 2017-14580

The following "Notice of Proposed Cable, Conduit, and/or Pole Line activity in Fort Bend County" and accompanying attachments have been reviewed and the notice conforms to appropriate regulations set by Commissioner's Court of Fort Bend County, Texas.

(1) COMPLETE APPLICATION FORM:

- ☒ a. Name of road, street, and/or drainage ditch affected.
☒ b. Vicinity map showing course of directions
☒ c. Plans and specifications

(2) BOND:

- ☐ County Attorney, approval when applicable.
- ☒ Perpetual bond currently posted. Bond No: 22-022-417 Amount: \$50,000.00
- ☐ Performance bond submitted. Bond No: Amount:
- ☐ Cashier's Check Check No: Amount:

(3) DRAINAGE DISTRICT APPROVAL (WHEN APPLICABLE):

Drainage District Approval

Date


We have reviewed this project and agree it meets minimum requirements.

Charles O. Al

Permit Administrator

6/29/17



Date

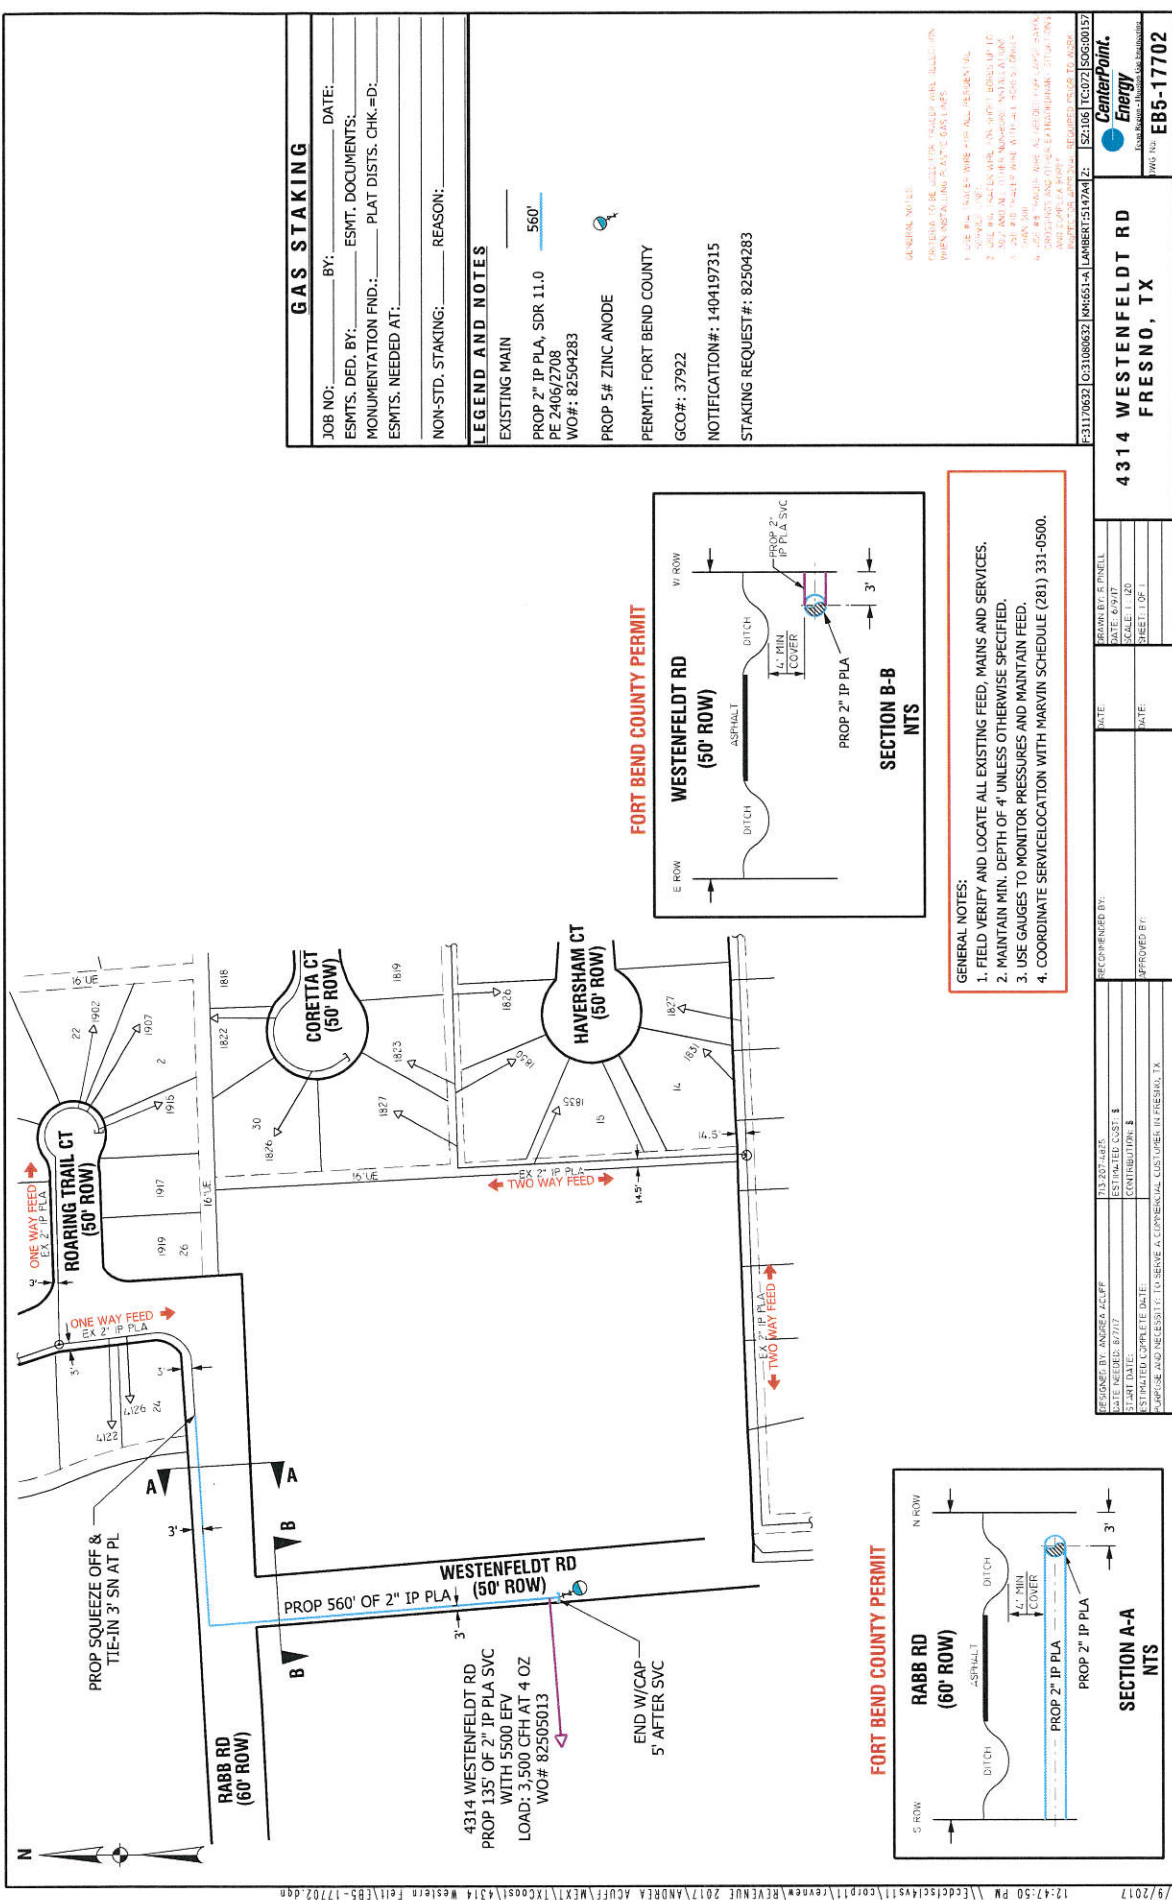

GAS STAKING	
JOB NO.:	BY: DATE:
ESMTS. DED. BY:	ESMT. DOCUMENTS:
MONUMENTATION FND.:	PLAT DIST. CHK. = D:
ESMTS. NEEDED AT:	
NON-STD. STAKING:	REASON:

LEGEND AND NOTES	
EXISTING MAIN	560'
PROP 2" IP PLA, SDR 11.0	
PE 2406/2708	
WO#: 82504283	
PROP 5# ZINC ANODE	
PERMIT: FORT BEND COUNTY	
GCO#: 37922	
NOTIFICATION#: 1404197315	
STAKING REQUEST#: 82504283	

GENERAL NOTES:	
1. FIELD VERIFY AND LOCATE ALL EXISTING FEED, MAINS AND SERVICES.	
2. MAINTAIN MIN. DEPTH OF 4' UNLESS OTHERWISE SPECIFIED.	
3. USE GAUGES TO MONITOR PRESSURES AND MAINTAIN FEED.	
4. COORDINATE SERVICE LOCATION WITH MARVIN SCHEDULE (281) 331-0500.	

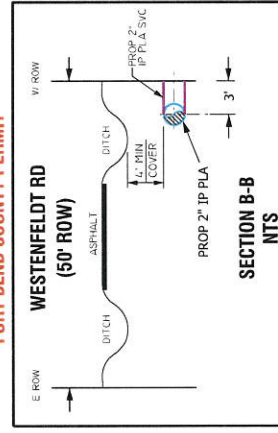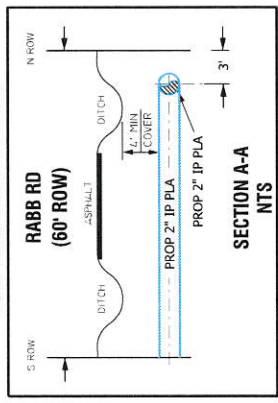

FORT BEND COUNTY PERMIT

GENERAL NOTES:

1. FIELD VERIFY AND LOCATE ALL EXISTING FEED, MAINS AND SERVICES.
2. MAINTAIN MIN. DEPTH OF 4' UNLESS OTHERWISE SPECIFIED.
3. USE GAUGES TO MONITOR PRESSURES AND MAINTAIN FEED.
4. COORDINATE SERVICE LOCATION WITH MARVIN SCHEDULE (281) 331-0500.

4314 WESTENFELDT RD FRESNO, TX	
DATE: 07/17/2017	SCALE: 1"=10'
ESTIMATED COST: \$	SHEET: 1 OF 1
DATE: 07/17/2017	SCALE: 1"=10'
ESTIMATED COST: \$	SHEET: 1 OF 1
DATE: 07/17/2017	SCALE: 1"=10'
ESTIMATED COST: \$	SHEET: 1 OF 1

CENTERPOINT ENERGY	
DATE: 07/17/2017	SCALE: 1"=10'
ESTIMATED COST: \$	SHEET: 1 OF 1
DATE: 07/17/2017	SCALE: 1"=10'
ESTIMATED COST: \$	SHEET: 1 OF 1

