



Fort Bend County Engineering
FORT BEND COUNTY, TEXAS

Richard W. Stolleis, P.E.
County Engineer

July 5, 2017

Commissioner Grady Prestage
Fort Bend County Precinct 2
303 Texas Parkway, Suite 213
Missouri City, Texas 77489

RE: Addition of "NO PARKING" signs on Sierra Grande Drive and Camino Del Sol Drive in Mission Bend

Dear Commissioner Prestage:

At the request of the Mission Bend HOA, Fort Bend County Engineering Department has completed the traffic control plan to prohibit parking between Addicks-Clodine Road and La Granada Drive on both sides of Sierra Grande Drive and Camino Del Sol Drive. The public hearing date for acceptance for the plan will be scheduled on the next available Commissioner's Court Agenda.

A copy of the traffic control plan is attached for your review. If we can be of further assistance please do not hesitate to contact me at 281-633-7528 or chris.debaillon@fortbendcountytexas.gov.

Sincerely,


A handwritten signature in blue ink, appearing to read "Chris Debaillon".

Chris Debaillon, PE, PTOE
Assistant County Engineer - Traffic


cc: Judge Robert E. Hebert, County Judge
Marc Grant - FBC Road & Bridge
Brian Fields - Signage Department
File

301 Jackson St., Suite 401, Richmond, TX 77469
Phone 281-633-7500

Addicks-Clodine Road

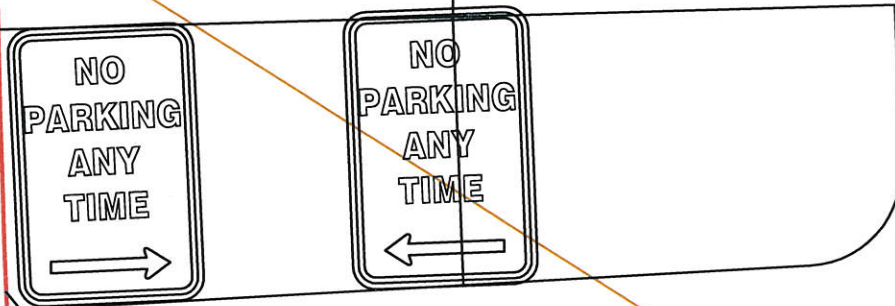


Sierra Grande Drive

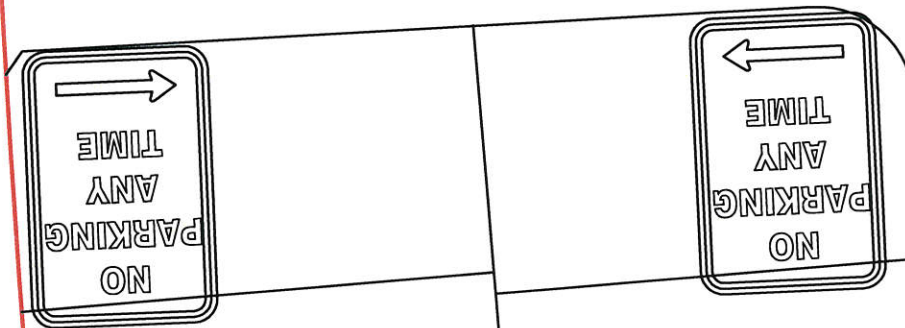

HAR
FORT

Addicks-Clodine

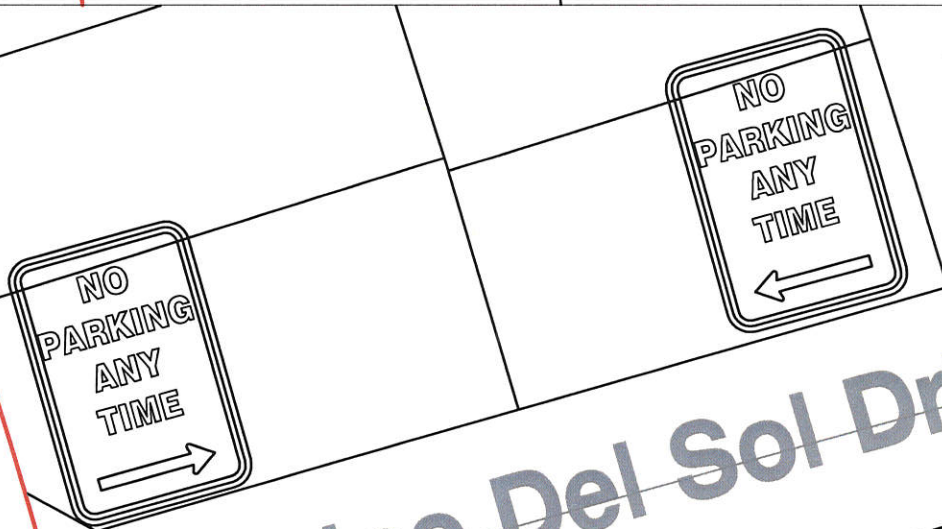

Camino Del Sol Drive



Note:

The purpose of this traffic control plan is to revise traffic control for a portion of Sierra Grande Drive and Camino Del Sol Drive with the addition of "No Parking" (R7-1) signs as indicated on the drawing.

Drawn By: L. Brdecka

Date: 7-5-17

Approved By: Chris Deballon, PE PTOE

Date: 7/5/17

Scale

1" = 50'-0"

**Sierra Grande Drive and
Camino Del Sol Drive
(Revised) Control Map and
Traffic Sign Layout**

Fort Bend County Engineering Dept.
301 Jackson Street
Richmond, Texas 77489