



Fort Bend County Engineering  
FORT BEND COUNTY, TEXAS

Richard W. Stolleis, P.E.  
County Engineer

August 18, 2017

Commissioner W. A. "Andy" Meyers  
Fort Bend County Precinct 3  
22333 Grand Corner Drive  
Katy, Texas 77494

**RE: Harvest Home Drive Street Dedication, Sec. 1- Traffic Control Plan  
Harvest Home Drive Street Dedication, Sec. 2**

Dear Commissioner:

The Construction Completion letter was issued on August 16, 2017, and August 18, 2017, which started the one year maintenance period. Fort Bend County Engineering has completed and recommends approval of the traffic control plans for the above referenced subdivisions. The public hearing date for acceptance of the plans is being scheduled.

A copy of the traffic control plans are attached for your review. If you should have any questions, please give me a call.


Sincerely,

A handwritten signature in blue ink, appearing to read "Chris Debaillon".

Chris Debaillon, PE, PTOE  
Assistant County Engineer – Traffic

CD/cmv

cc: Judge Robert E. Hebert, County Judge  
Marc Grant - FBC Road & Bridge  
Brian Fields - Signage Department  
File

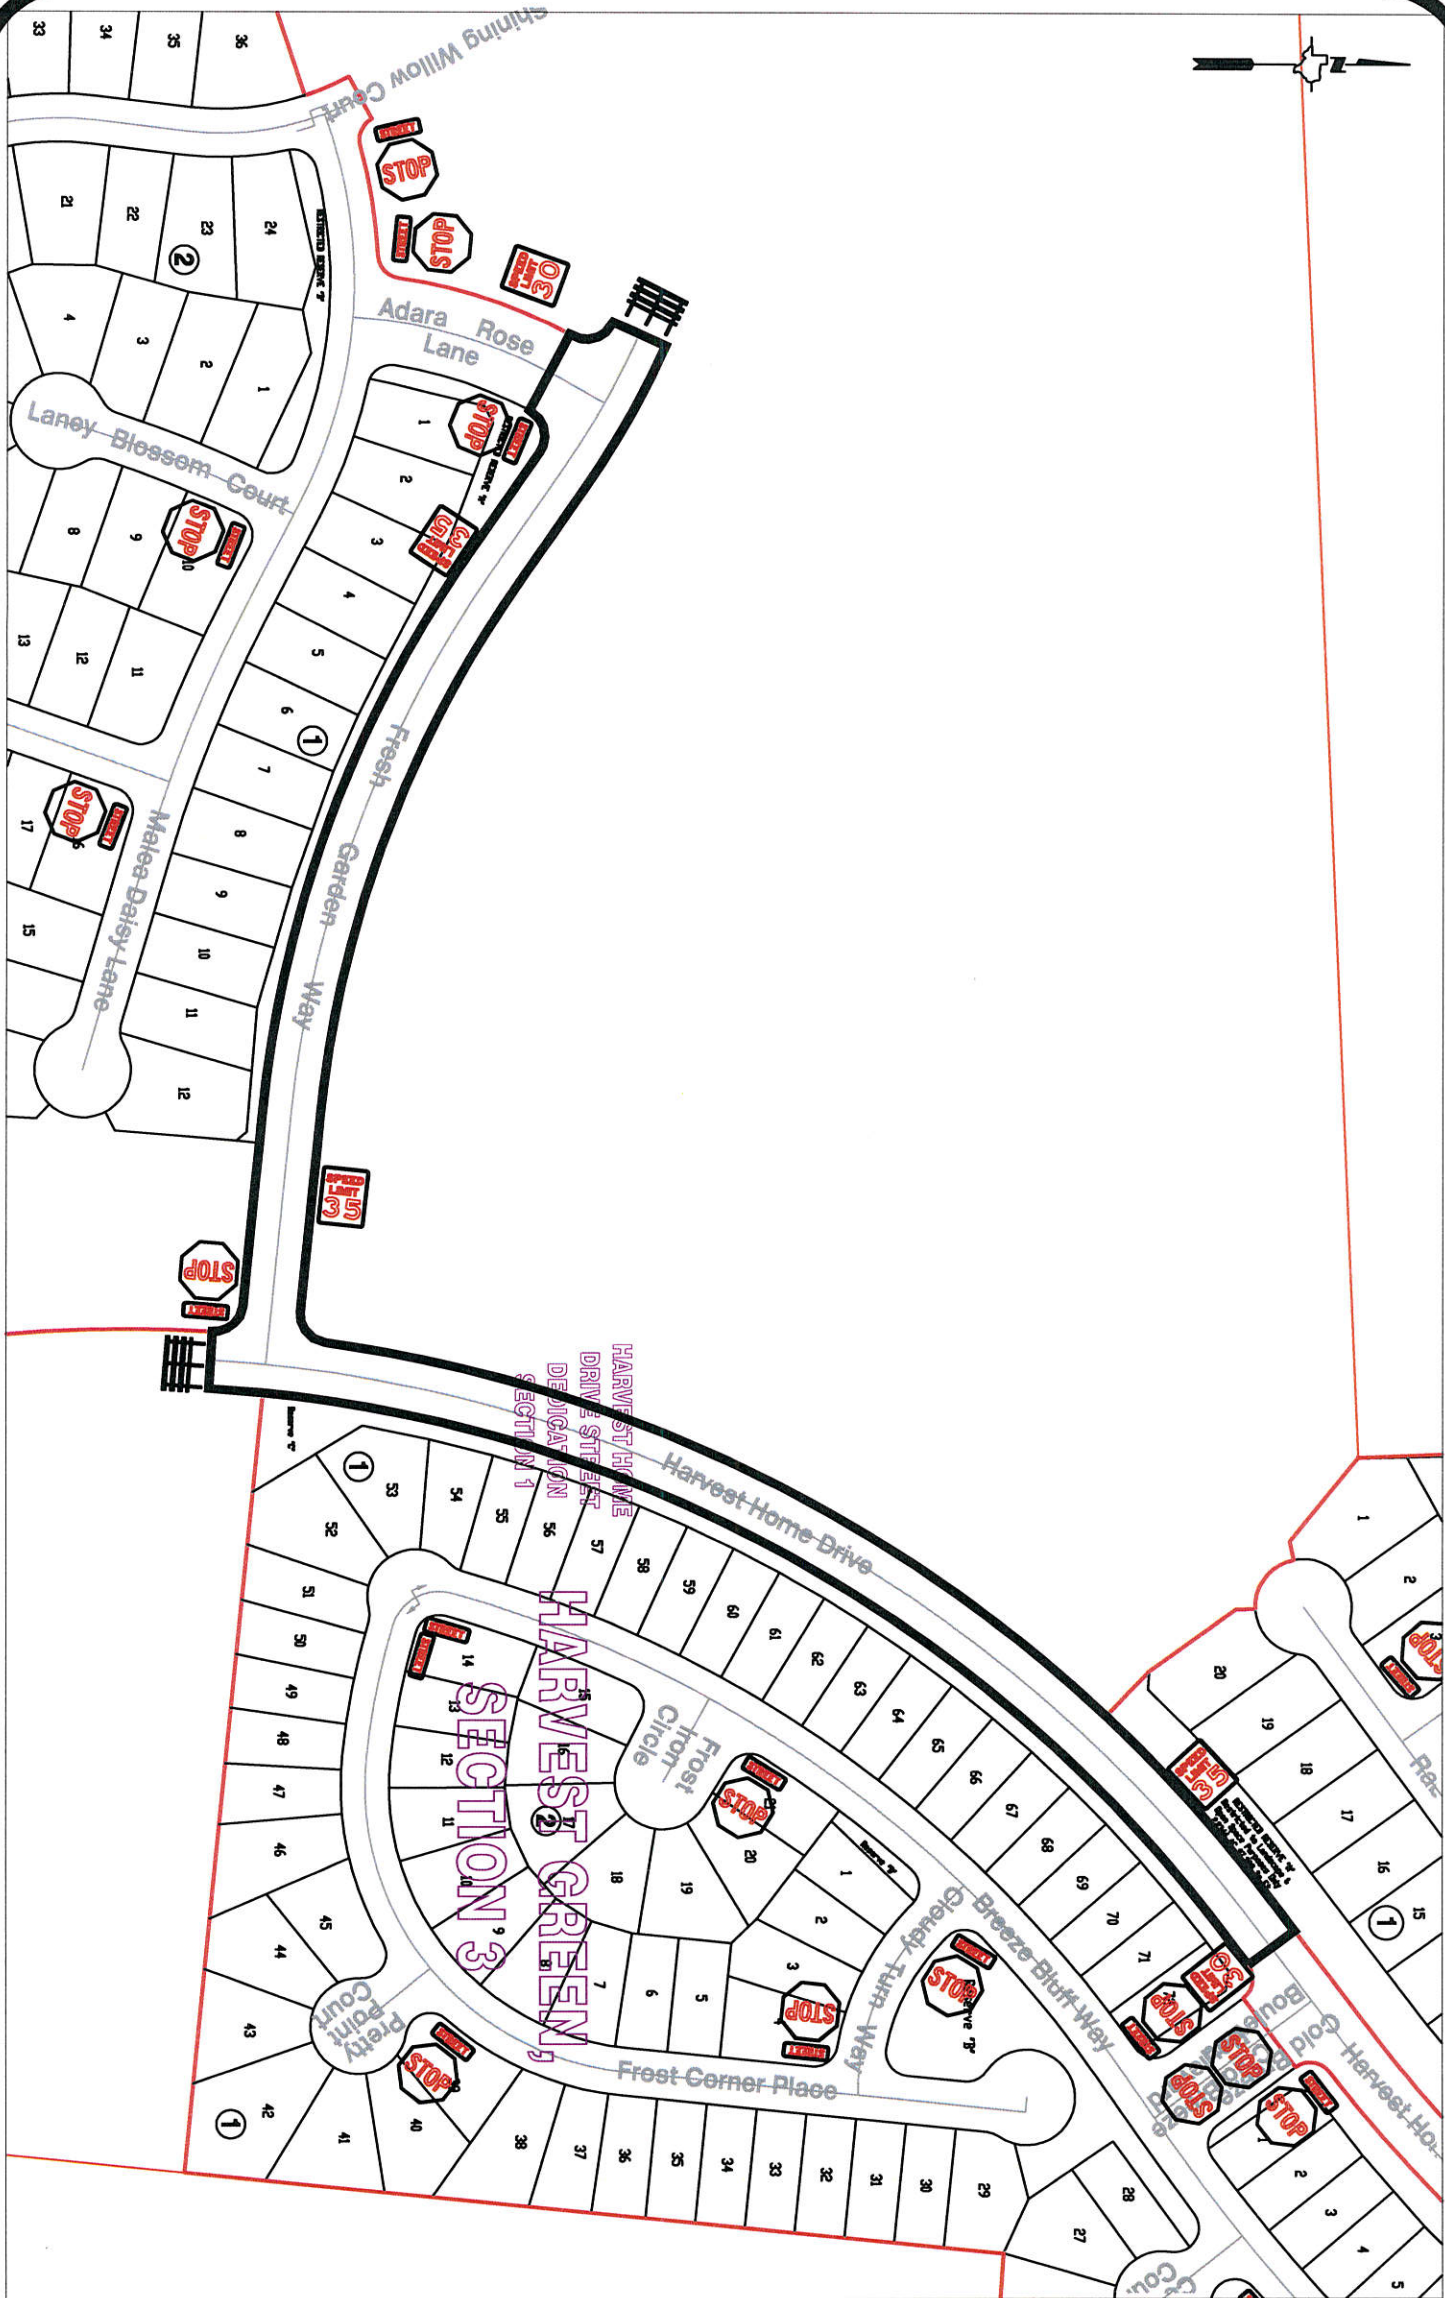

**Note:**

The purpose of this traffic control plan is to establish traffic control for Harvest Home Drive Street Dedication, Section 1.

Drawn By: L. Brdecka

Date: 8-17-17

Approved By: Chris Deballion, PE PTOE

Date: 8/17/17

Scale

1" = 200'-0"

**Harvest Home Drive  
Street Dedication, Section 1  
Control Map and  
Traffic Sign Layout**

Fort Bend County Engineering Dept.  
301 Jackson Street  
Richmond, Texas 77469



