



Fort Bend County Engineering  
FORT BEND COUNTY, TEXAS

Richard W. Stolleis, P.E.  
County Engineer

October 30, 2017

Commissioner W. A. "Andy" Meyers  
Fort Bend County Precinct 3  
22333 Grand Corner Drive  
Katy, Texas 77494

**RE:   Briscoe Falls, Section 5 - Traffic Control Plan  
      Farmdale Lane Street Dedication, Sec. 1 (Briscoe Falls)**

Dear Commissioner:

The Construction Completion letter was issued on October 12, 2017, which started the one year maintenance period. Fort Bend County Engineering has completed and recommends approval of the traffic control plan for the above referenced subdivision. The public hearing date for acceptance of the plan is being scheduled.

A copy of the traffic control plan is attached for your review. If you should have any questions, please give me a call.


Sincerely,

A handwritten signature in blue ink, appearing to read "Chris Debaillon".

Chris Debaillon, PE, PTOE  
Assistant County Engineer – Traffic

CD/cmv

cc:   Judge Robert E. Hebert, County Judge  
      Marc Grant - FBC Road & Bridge  
      Brian Fields - Signage Department  
      File

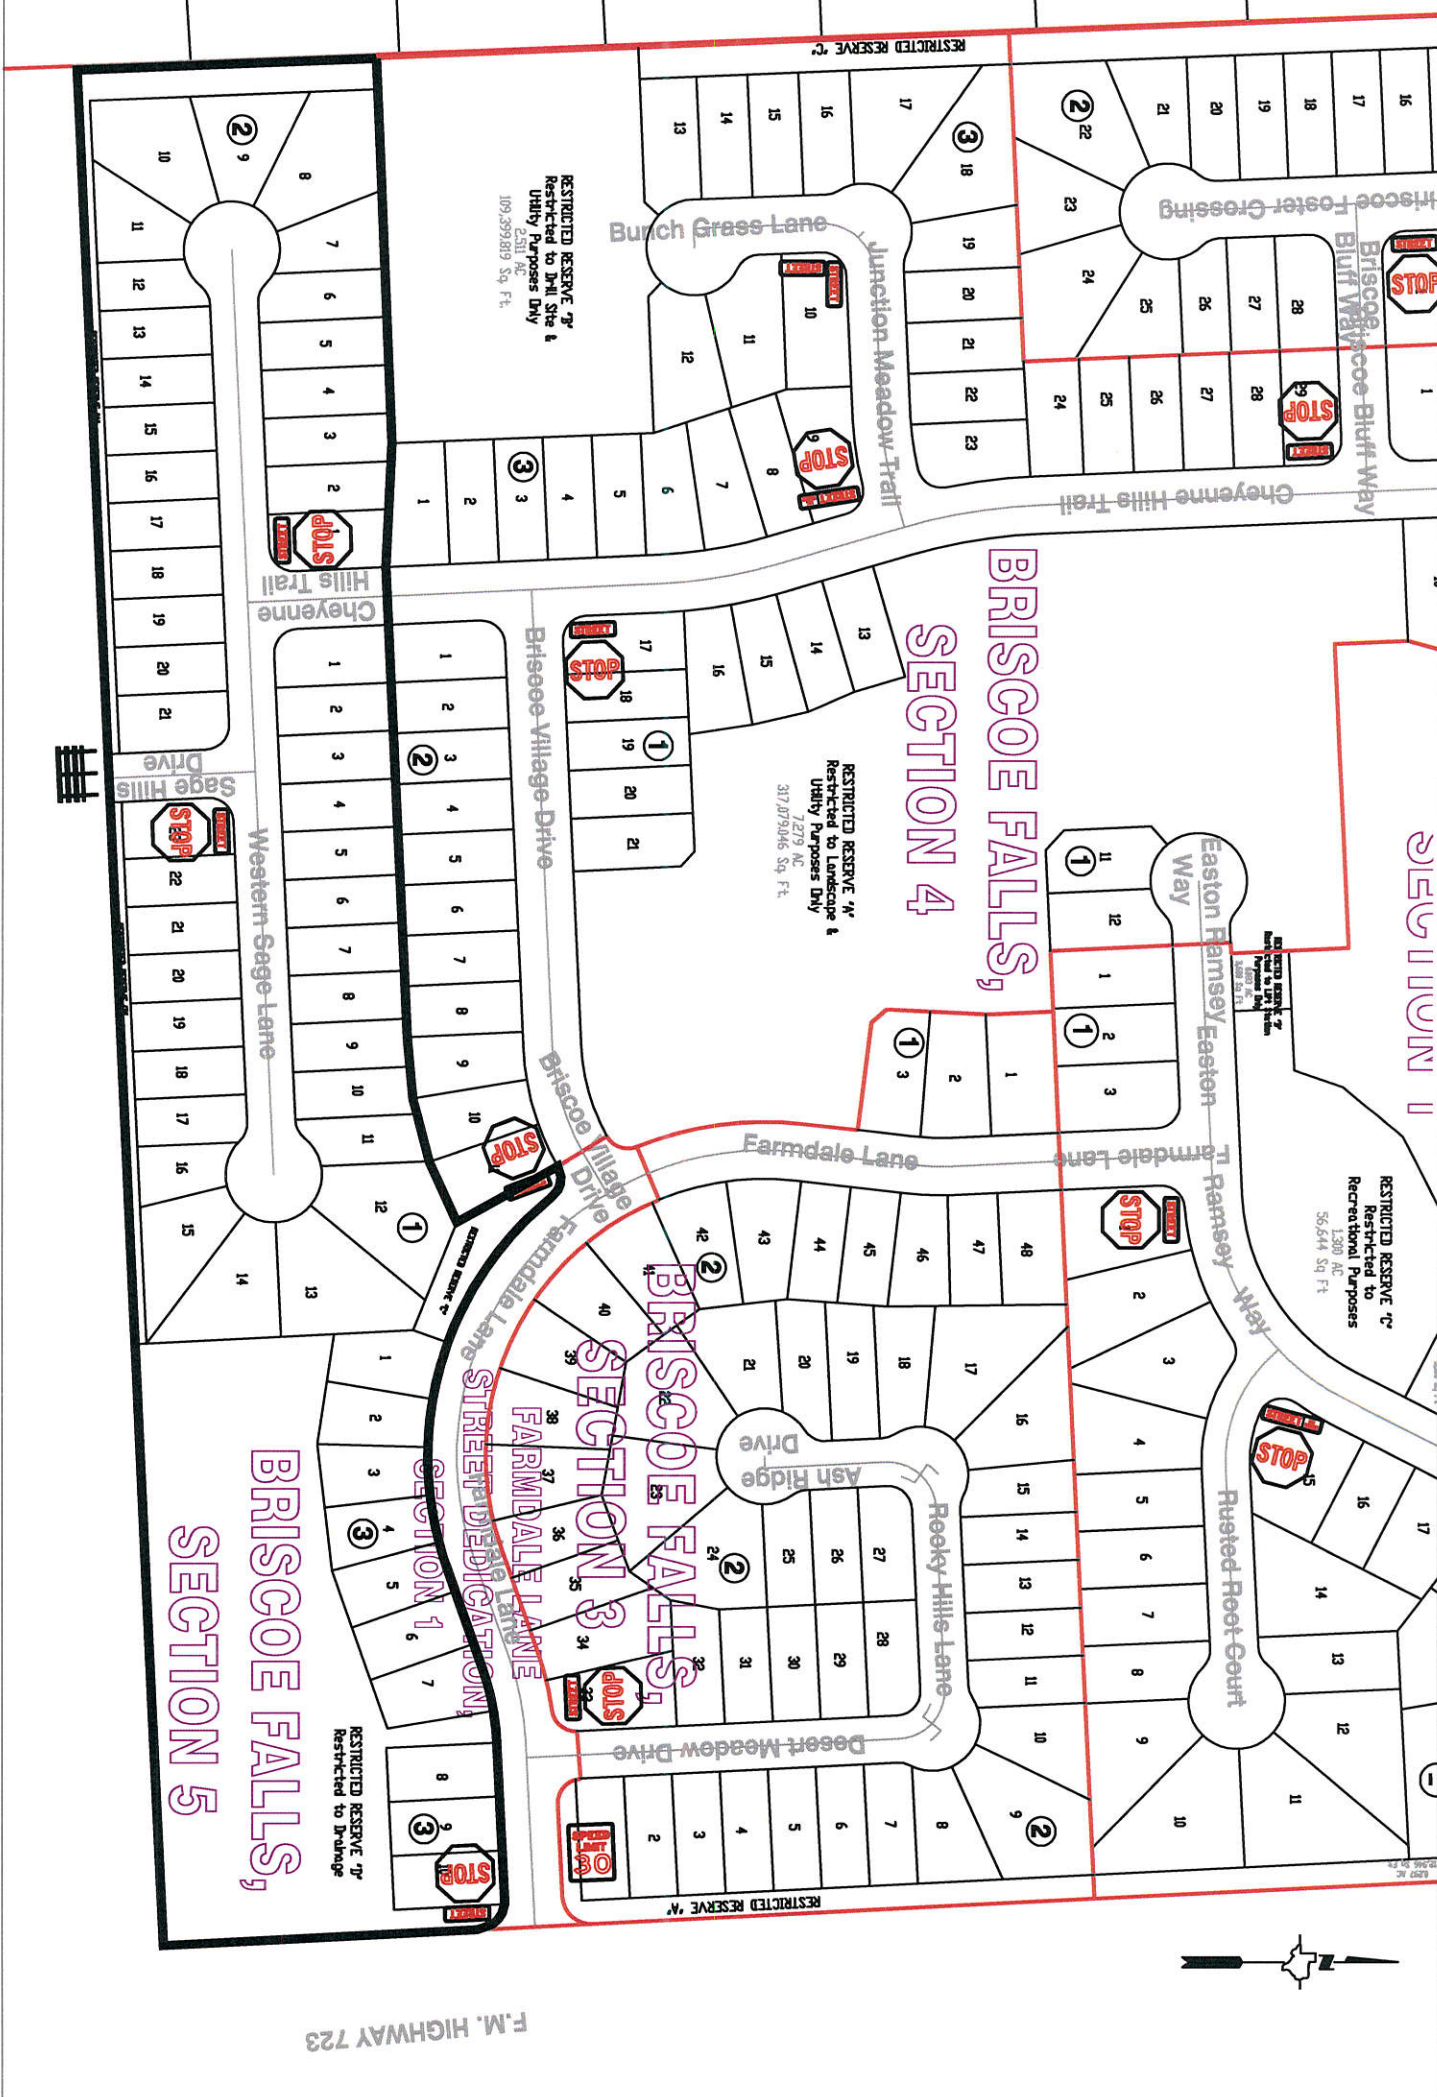

**Note:**

The purpose of this traffic control plan is to establish traffic control for Briscoe Falls, Section 5.

Drawn By: L. Brdecka

Date: 10/30/17

Approved By: Chris Deballion, PE PTOE


Date: 10/30/17

Scale

1" = 200'-0"

**Briscoe Falls, Section 5  
Control Map  
and  
Traffic Sign Layout**

Fort Bend County Engineering Dept.  
301 Jackson Street  
Richmond, Texas 77469

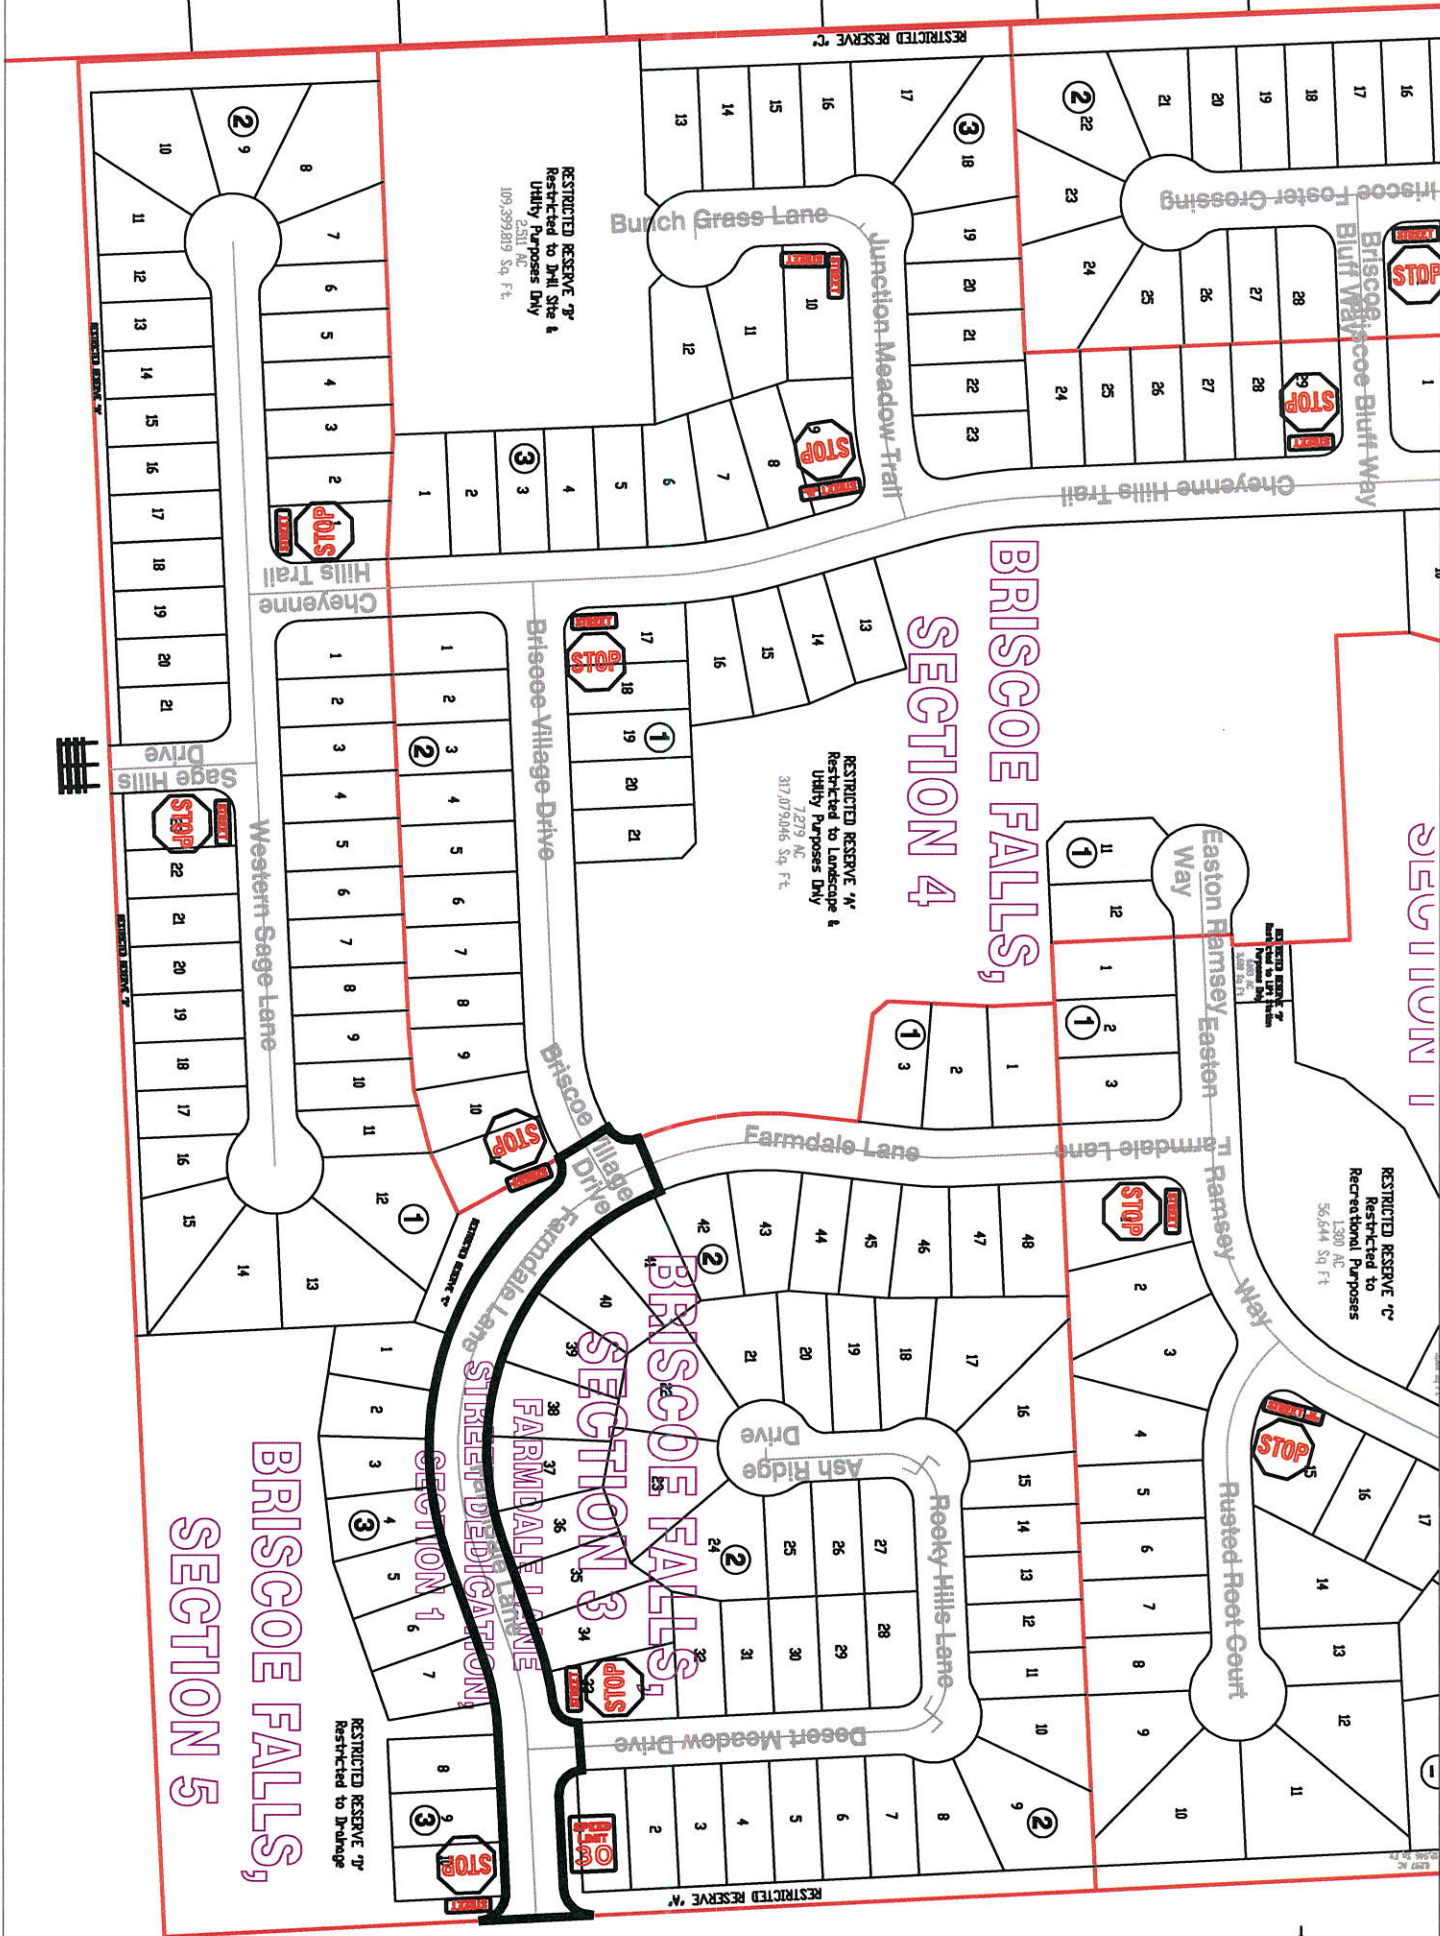

#### Note:

The purpose of this traffic control plan is to establish traffic control for Farmdale Lane Street Dedication Section 1.

Drawn By: L. Brdecka

Date: 10/30/17

Approved By: Chris Deballion, PE PTOE

Date: 10/30/17

Scale

1" = 200'-0"

#### Farmdale Lane Street Dedication Section 1 Control Map and Traffic Sign Layout

Fort Bend County Engineering Dept.  
301 Jackson Street  
Richmond, Texas 77489