



Fort Bend County Engineering
FORT BEND COUNTY, TEXAS

Richard W. Stolleis, P.E.
County Engineer

November 2, 2017

Commissioner W. A. "Andy" Meyers
Fort Bend County Precinct 3
22333 Grand Corner Drive
Katy, Texas 77494

RE: Addition of "NO PARKING" signs on Mission Park Drive in Grand Mission Section 2

Dear Commissioner Meyers:

As requested by Grand Mission MUD No. 1 and adjacent residents, Fort Bend County Engineering Department has completed the traffic control plan to prohibit parking at any time on Mission Park Drive between Harlem Road and Grand Mission Boulevard. The public hearing date for acceptance for the plan will be scheduled on the next available Commissioner's Court Agenda.


A copy of the traffic control plan is attached for your review. If we can be of further assistance please do not hesitate to contact me at 281-633-7528 or chris.debaillon@fortbendcountytexas.gov.

Sincerely,

A handwritten signature in blue ink, appearing to read "Chris Debaillon".

Chris Debaillon, PE, PTOE
Assistant County Engineer - Traffic

cc: Judge Robert E. Hebert, County Judge
Marc Grant - FBC Road & Bridge
Brian Fields - Signage Department
File

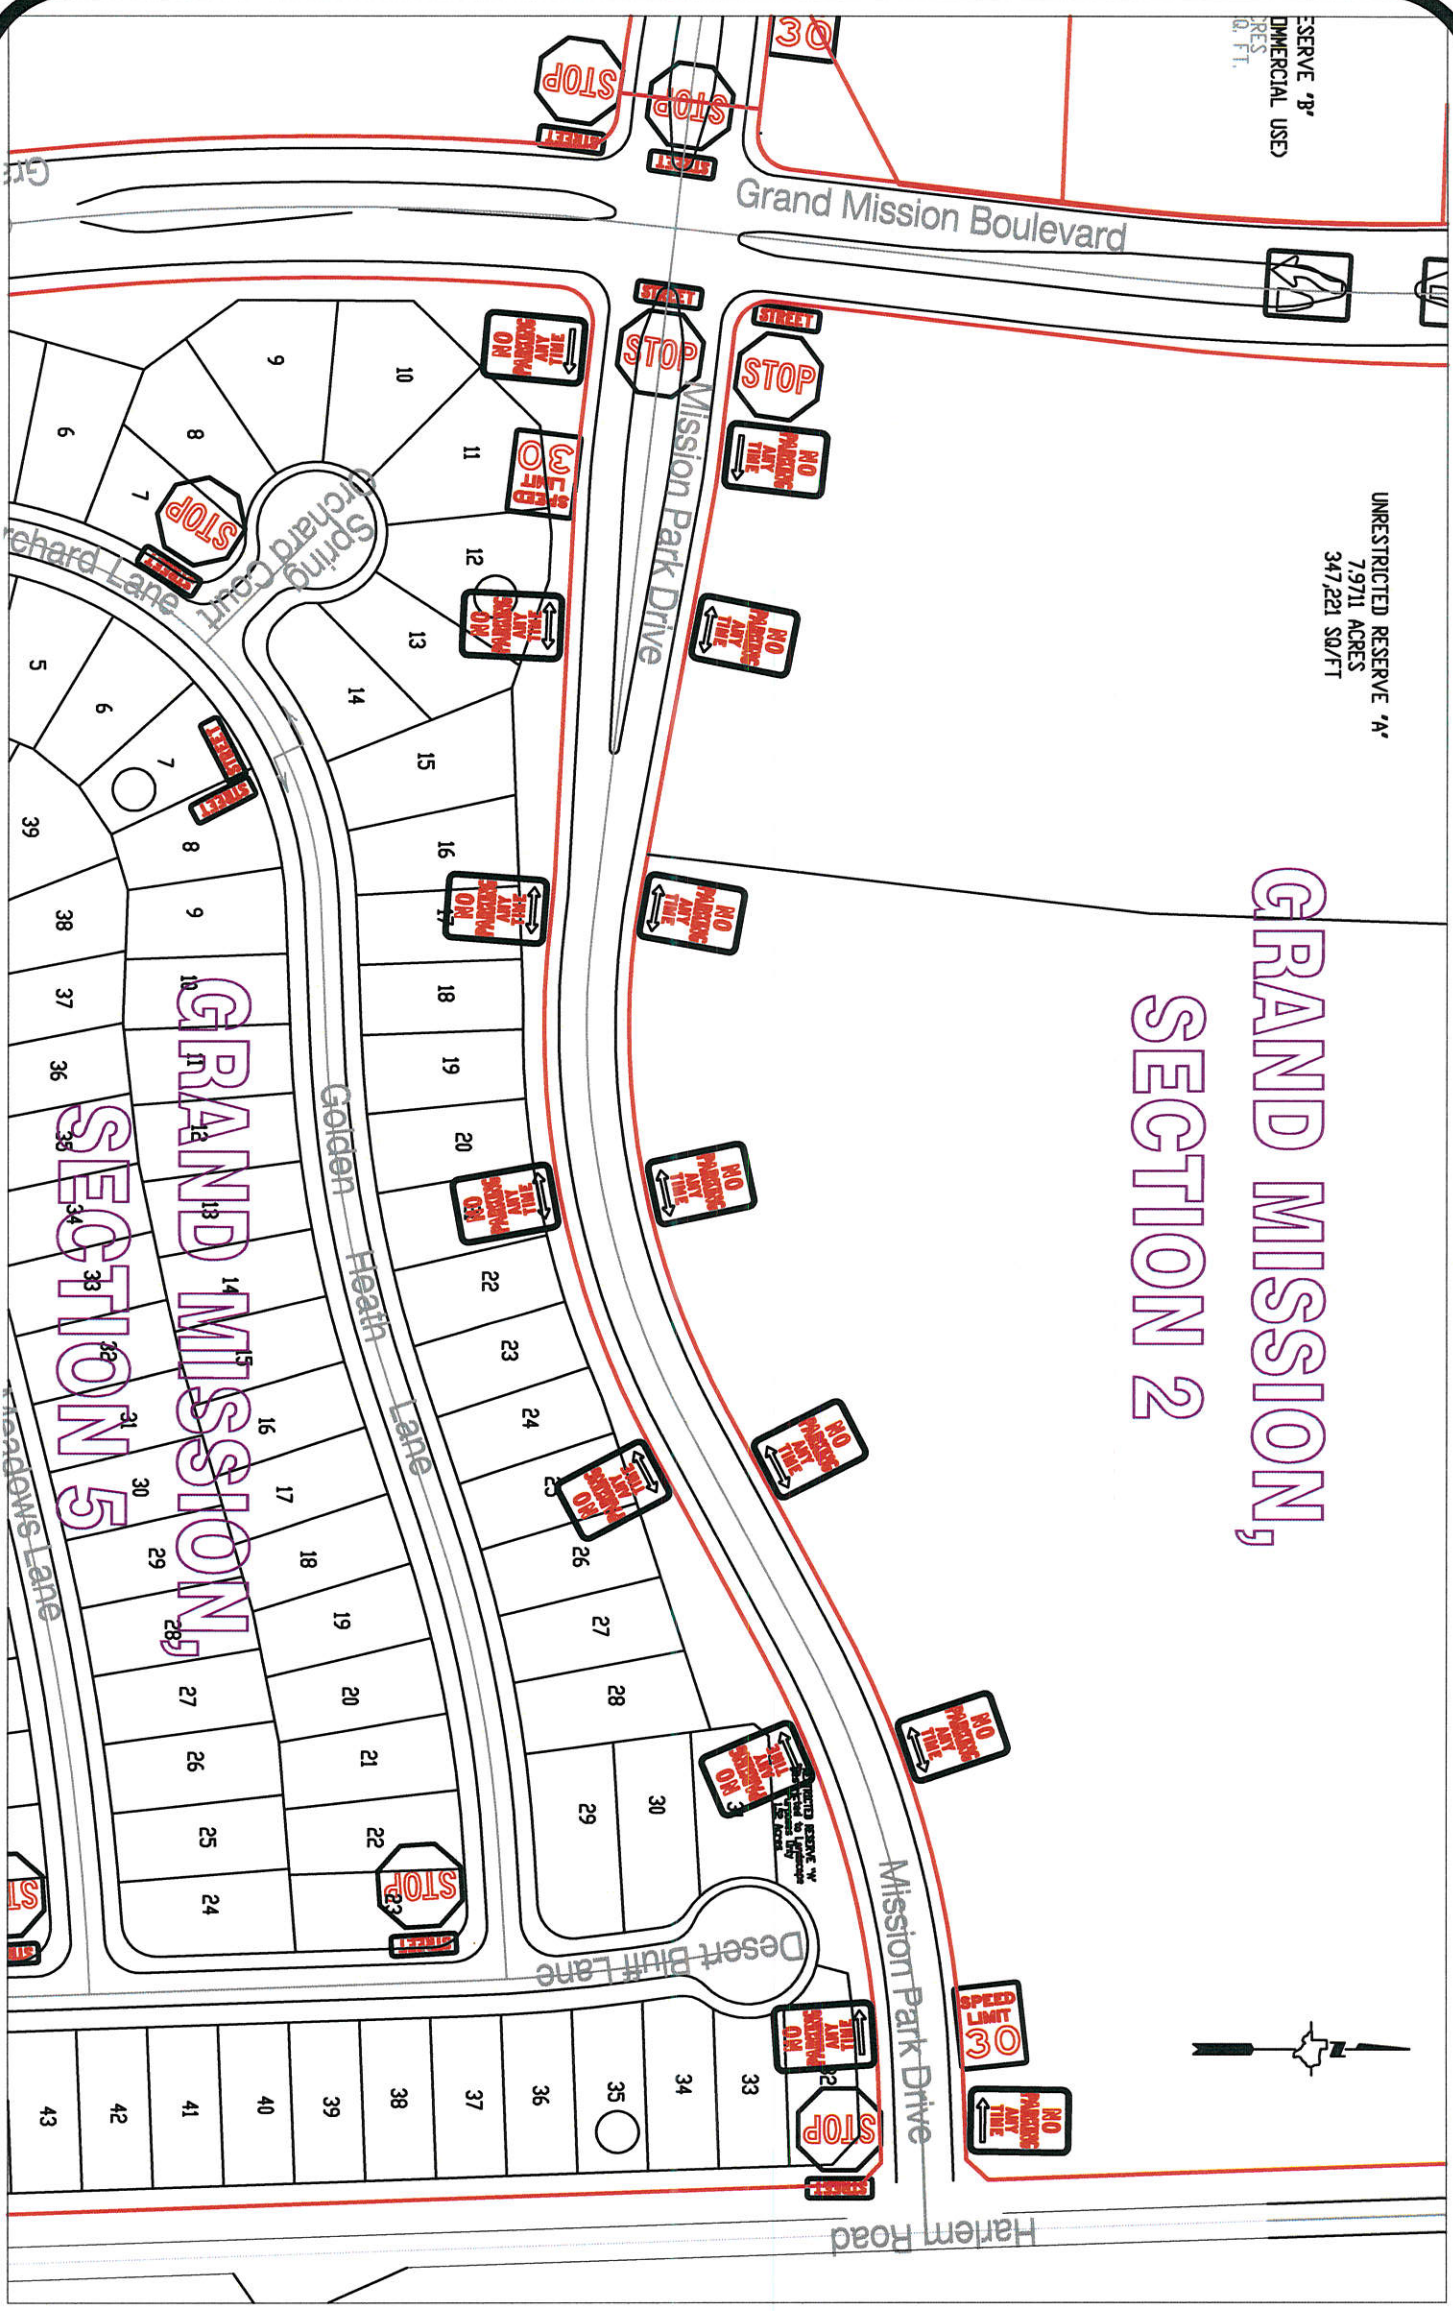

Note:

The purpose of this traffic control plan is to establish traffic control for Grand Mission Subdivision - Mission Park Drive.

Drawn By: L. Brdecka

Date: 11-2-17

Approved By: Chris Deballon, PE PTOE

Date: 11/2/17

Scale

N.T.S.

Grand Mission Subdivision
Mission Park Drive
Street Dedication
Control Map and Traffic Sign Layout

Fort Bend County Engineering Dept.
301 Jackson Street
Richmond, Texas 77469