



**PERMIT APPLICATION REVIEW FORM FOR
CABLE, CONDUIT, AND POLE LINE ACTIVITY
IN FORT BEND COUNTY**

**Fort Bend County
Engineering Department**
301 Jackson Suite 401
Richmond, Texas 77469
281.633.7500
Permits@fortbendcountytx.gov

- ☒ **Right of Way Permit**
☐ **Commercial Driveway Permit**

Permit No: 2017-17590

The following "Notice of Proposed Cable, Conduit, and/or Pole Line activity in Fort Bend County" and accompanying attachments have been reviewed and the notice conforms to appropriate regulations set by Commissioner's Court of Fort Bend County, Texas.

(1) COMPLETE APPLICATION FORM:

- ☒ a. Name of road, street, and/or drainage ditch affected.
☒ b. Vicinity map showing course of directions
☒ c. Plans and specifications

(2) BOND:

- ☐ County Attorney, approval when applicable.
- ☒ Perpetual bond currently posted. Bond No: [REDACTED] Amount: \$50,000.00
- ☐ Performance bond submitted. Bond No: _____ Amount: _____
- ☐ Cashier's Check Check No: _____ Amount: _____

(3) DRAINAGE DISTRICT APPROVAL (WHEN APPLICABLE):

Drainage District Approval

Date

We have reviewed this project and agree it meets minimum requirements.


Charles O. Ay

Permit Administrator

12/27/2017

Date

Deputy

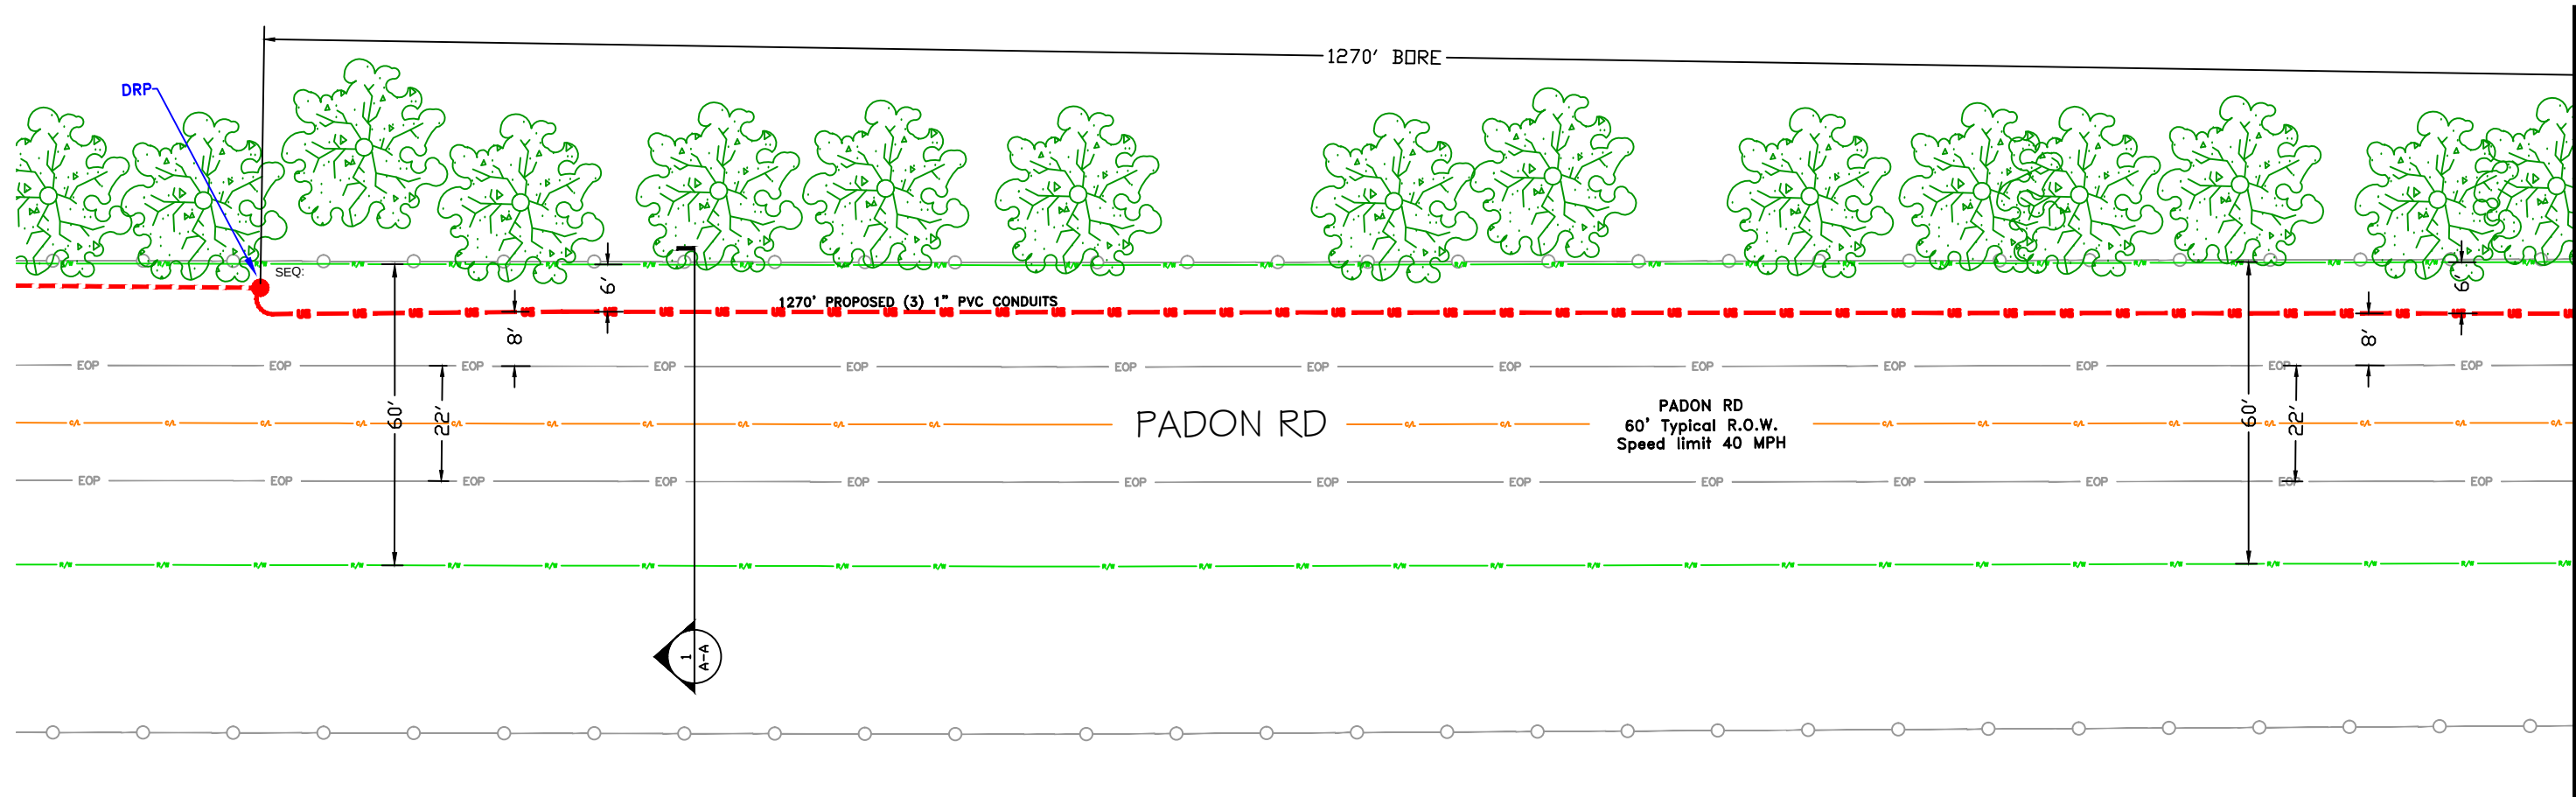[illegible]

Key Map# 684 X-Y

PH **ON** **SC** **OP** E

INNOVATIONS IN TECHNOLOGY SINCE 1952

CONFIDENTIAL AND PROPRIETY INFORMATION EXCEPT
AS MAY BE OTHERWISE PROVIDED BY CONTRACT.
THESE DRAWINGS AND SPECIFICATIONS SHALL REMAIN THE PROPERTY
OF PHONOSCOPE. BOTH ARE ISSUED IN STRICT CONFIDENCE AND SHALL
NOT BE REPRODUCED, COPIED, OR USED FOR ANY PURPOSE WITHOUT
SPECIFIC WRITTEN PERMISSION. ROUTES SUBJECT TO APPROVAL.

Drawn By:
FJL

Approved by:	
--------------	--

Scale:
N.T.S.

Date: 12-4-17

Phase:

PERMIT

JobNo.	
--------	--

1117-519

	W.O.
--	------

09577


PERMIT PLAN

1 OF 4

WLHUB-NTX

NEEDVILLE

NEEDVILLE, TX 77461

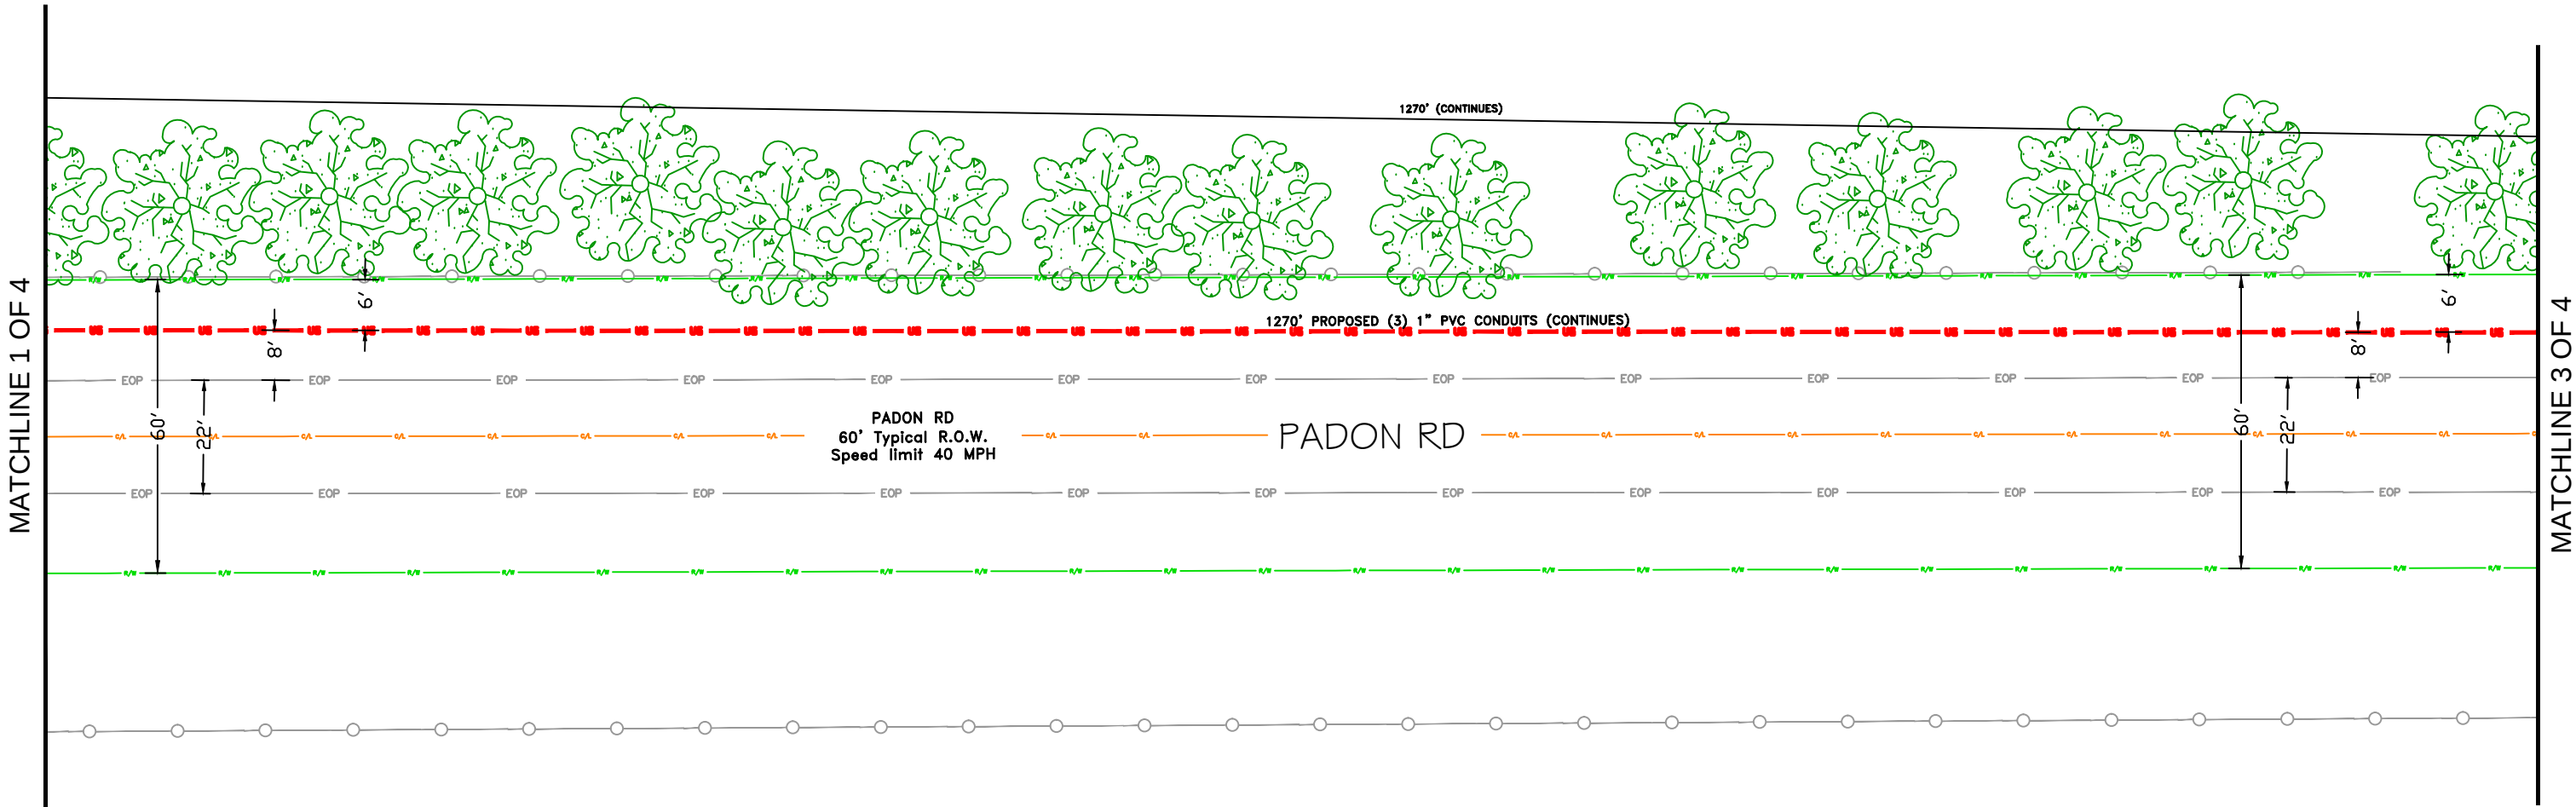

Symbol	Description	Revisions
UG	(3) 1" PVC CONDUIT INCASING FIBER OPTIC CABLE UNDERGROUND	1
●	EXISTING UTILITY POLE	

Key Map# 684 X-Y

PHONOSCOPE

INNOVATIONS IN TECHNOLOGY SINCE 1952

CONFIDENTIAL AND PROPRIETY INFORMATION EXCEPT AS MAY BE OTHERWISE PROVIDED BY CONTRACT. THESE DRAWINGS AND SPECIFICATIONS SHALL REMAIN THE PROPERTY OF PHONOSCOPE. BOTH ARE ISSUED IN STRICT CONFIDENCE AND SHALL NOT BE REPRODUCED, COPIED, OR USED FOR ANY PURPOSE WITHOUT SPECIFIC WRITTEN PERMISSION. ROUTES SUBJECT TO APPROVAL.

Drawn By:

FJL

Approved by:

Scale:

N.T.S.

Date:

12-4-17

WLHUB-NTX

NEEDVILLE

NEEDVILLE, TX 77461

Phase:

PERMIT

JobNo.

1117-519


W.O.

09578

2 OF 4

Y:\PROJECTS\NEEDVILLE\NEEDVILLE.DWG

MATCHLINE 2 OF 4

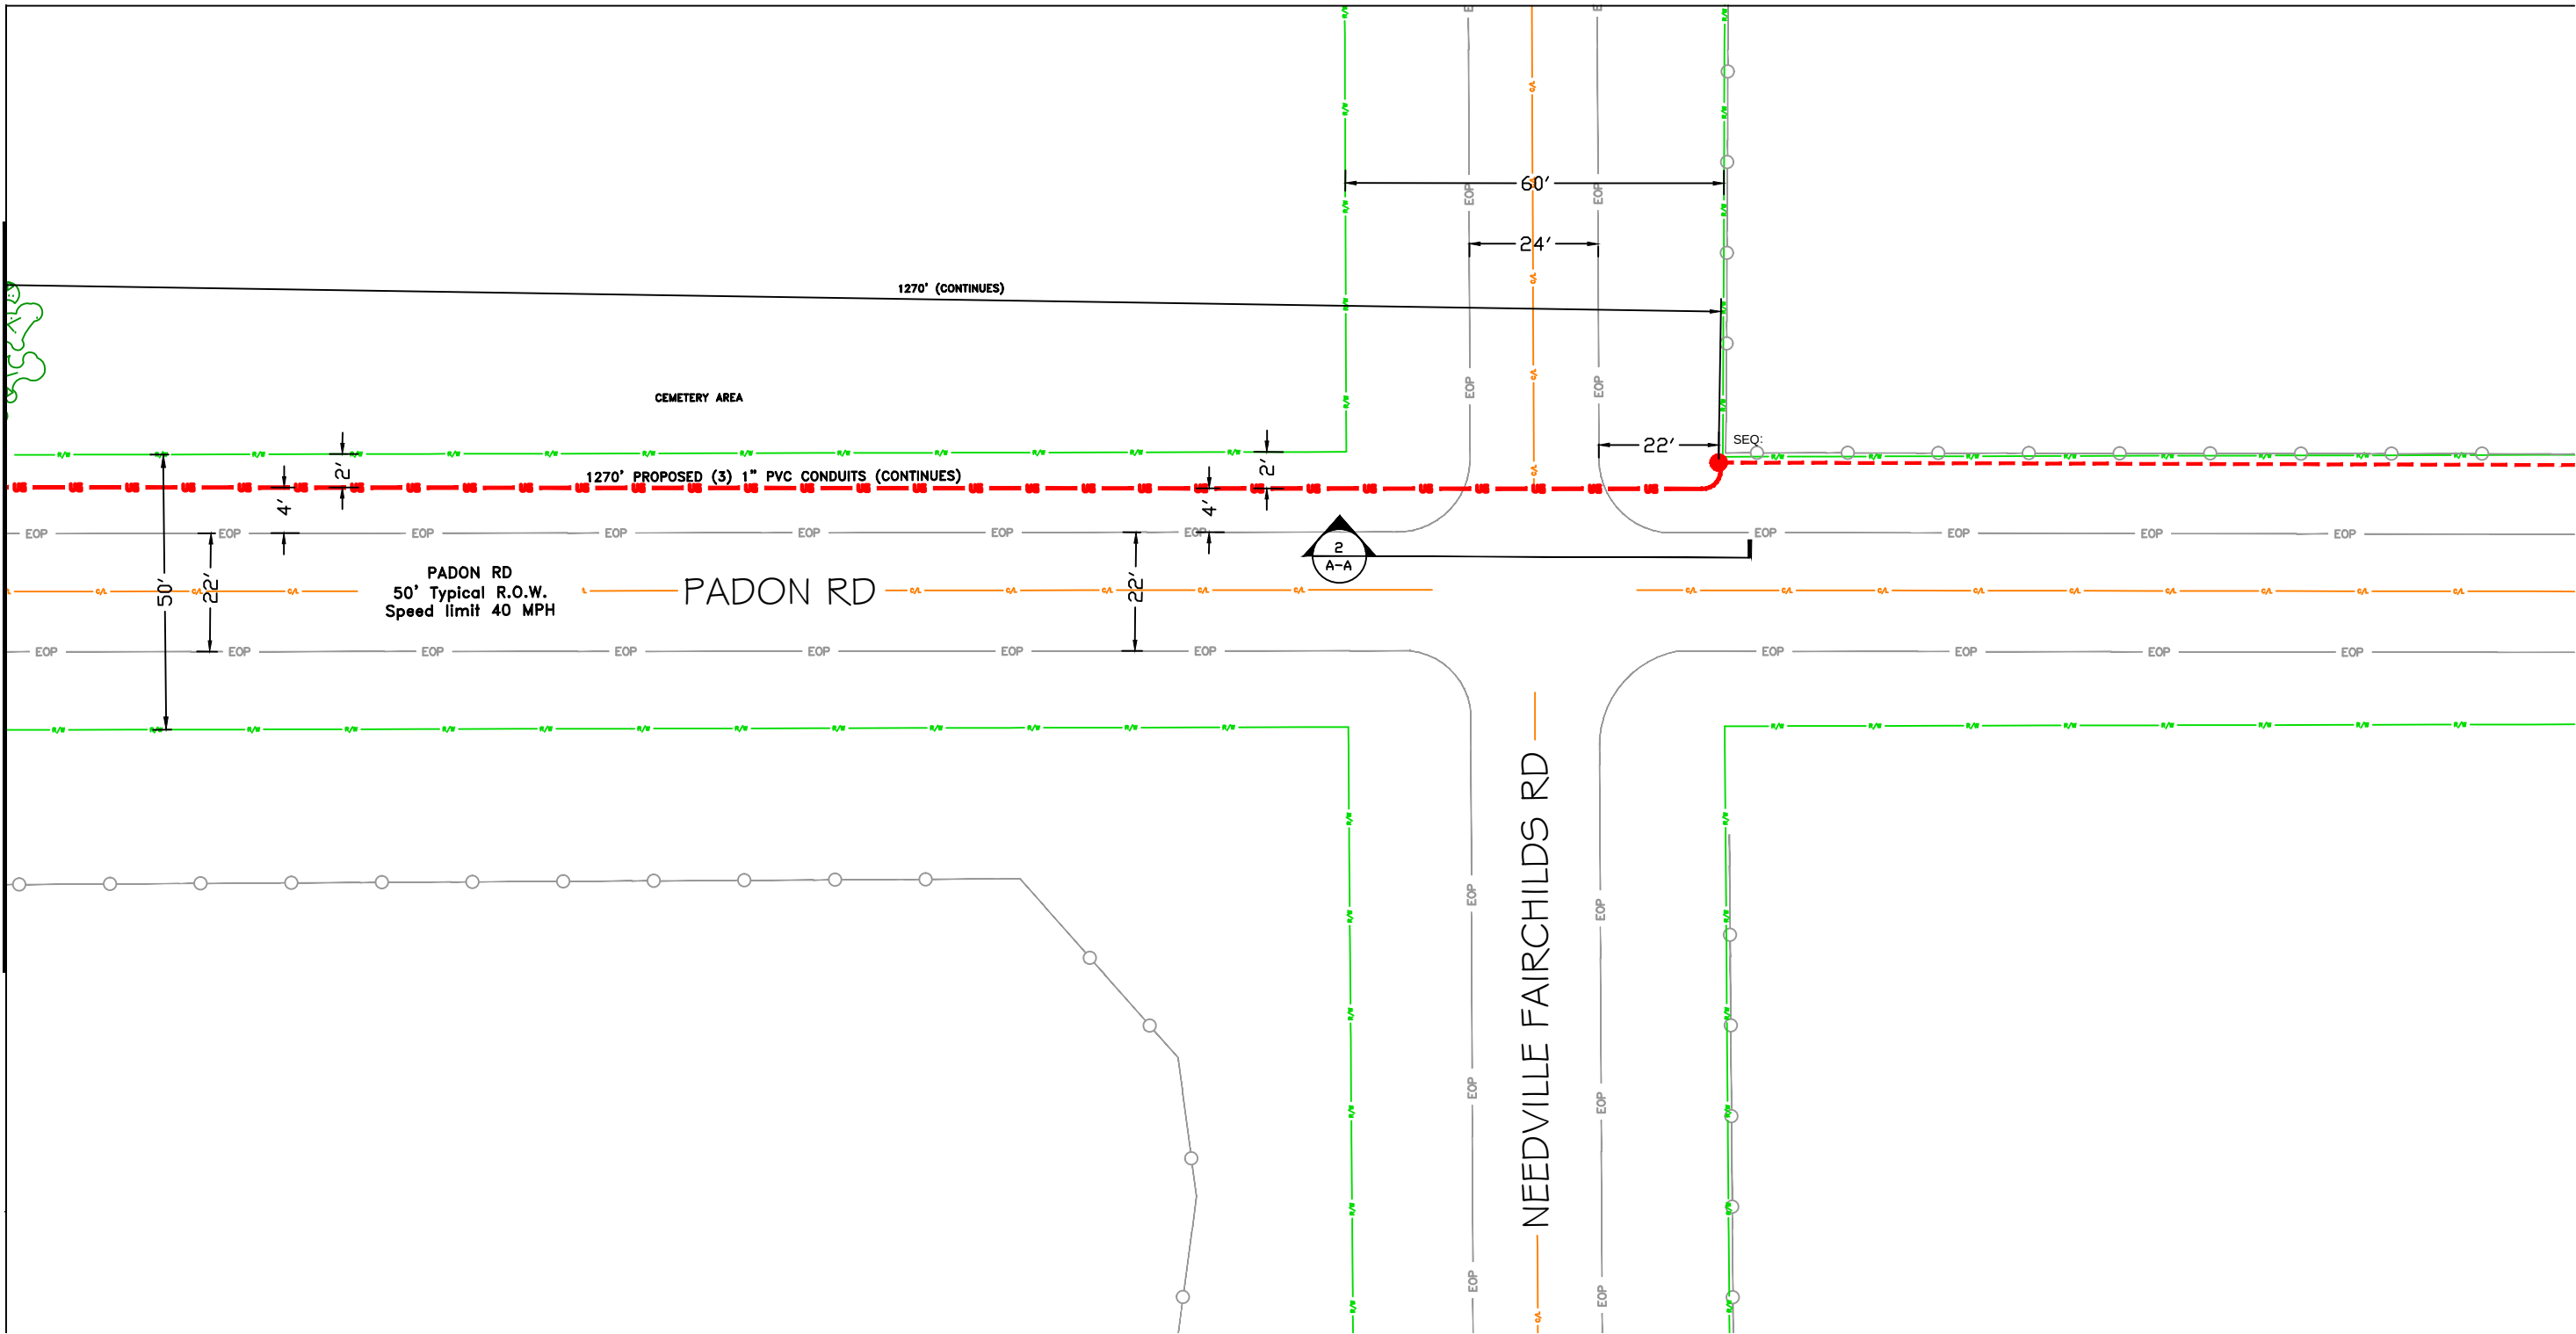

\\PROJECTS\NEEDVILLE\NEEDVILLE.DWG

Symbol	Description	Revisions
	(3) 1" PVC CONDUIT INCASING FIBER OPTIC CABLE UNDERGROUND	1
	EXISTING UTILITY POLE	

Key Map# 684 X-Y

PHONOSCOPE
INNOVATIONS IN TECHNOLOGY SINCE 1952

CONFIDENTIAL AND PROPRIETY INFORMATION EXCEPT AS MAY BE OTHERWISE PROVIDED BY CONTRACT. THESE DRAWINGS AND SPECIFICATIONS SHALL REMAIN THE PROPERTY OF PHONOSCOPE. BOTH ARE ISSUED IN STRICT CONFIDENCE AND SHALL NOT BE REPRODUCED, COPIED, OR USED FOR ANY PURPOSE WITHOUT SPECIFIC WRITTEN PERMISSION. ROUTES SUBJECT TO APPROVAL.

Drawn By:
FJL

Approved by:

Scale:
N.T.S.

Date:
12-4-17

WLHUB-NTX

NEEDVILLE

NEEDVILLE, TX 77461


Phase:
PERMIT

JobNo. 1117-519


W.O. 09578

PERMIT PLAN

3 OF 4

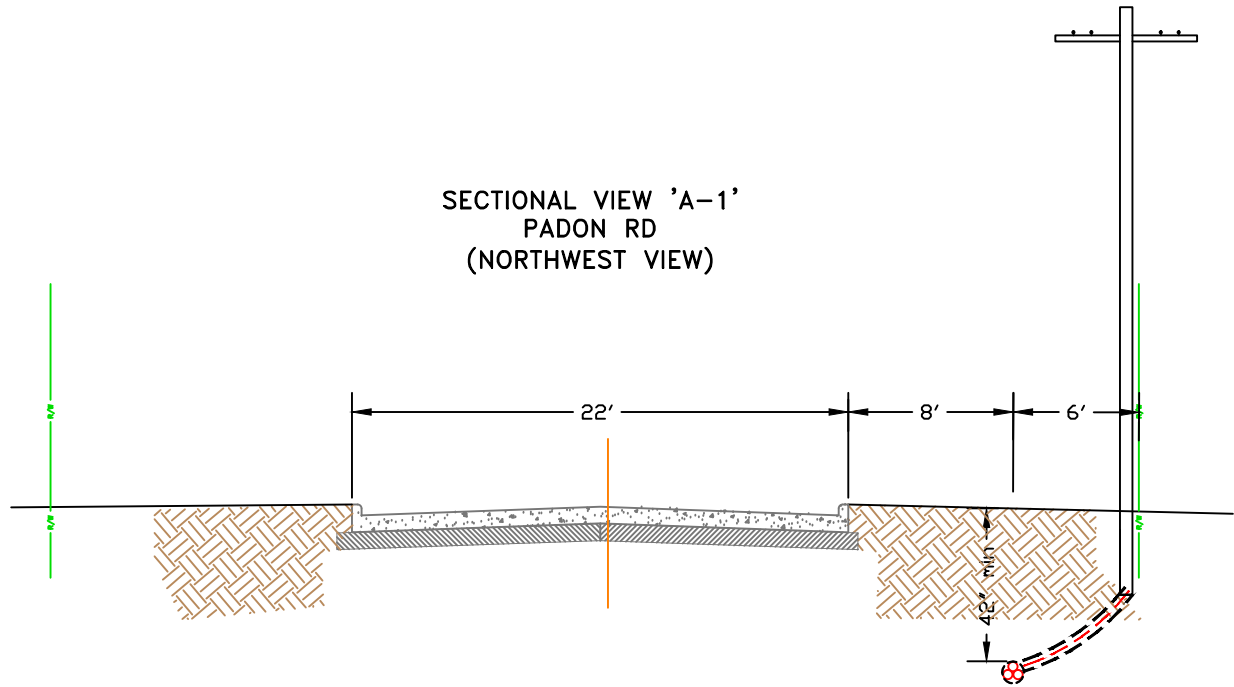

- General Notes:
- 1) Surface to be restores to its original condition in compliance with the TxDot standards.
 - 2) Traffic Control Plan (1-1c) standards to be used as noted on page 5. (If necessary)
 - 3) No lane closure required during construction of this project

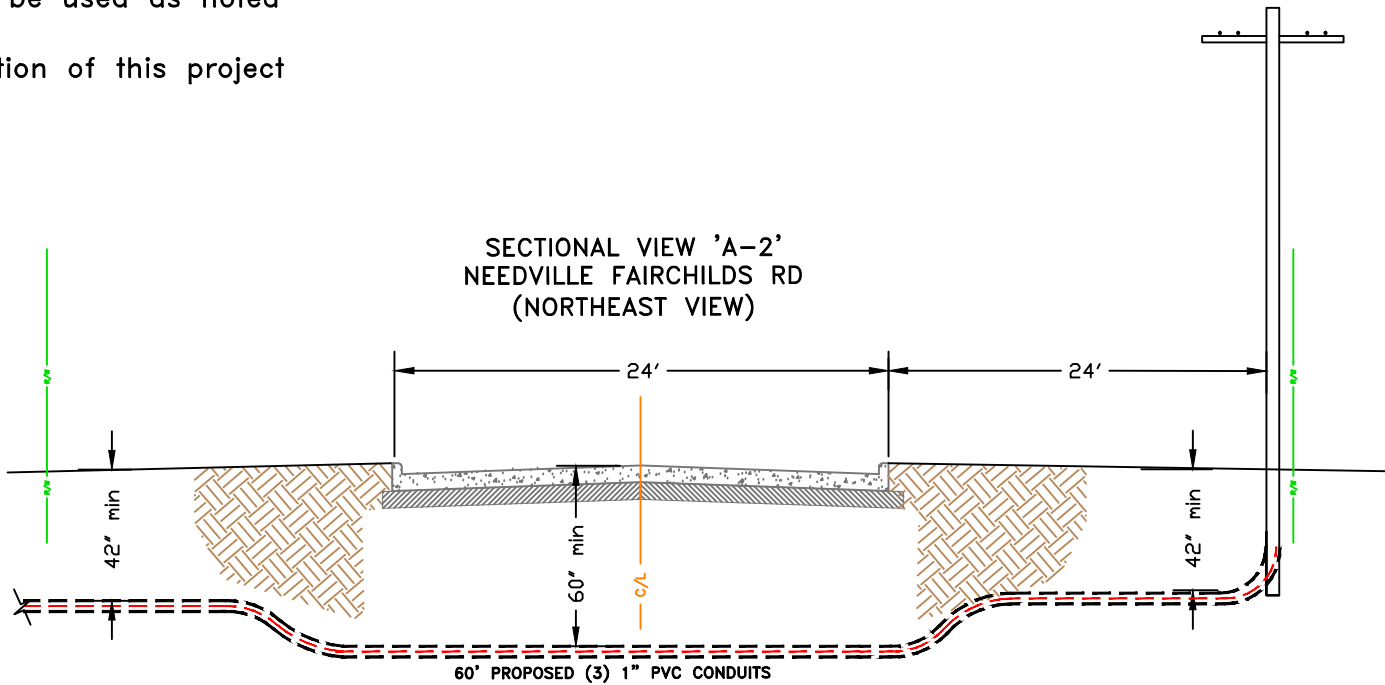

Symbol	Description	Revisions
1		1

Key Map# 684 X-Y

PHONOSCOPE

INNOVATIONS IN TECHNOLOGY SINCE 1952

CONFIDENTIAL AND PROPRIETY INFORMATION EXCEPT AS MAY BE OTHERWISE PROVIDED BY CONTRACT. THESE DRAWINGS AND SPECIFICATIONS SHALL REMAIN THE PROPERTY OF PHONOSCOPE. BOTH ARE ISSUED IN STRICT CONFIDENCE AND SHALL NOT BE REPRODUCED, COPIED, OR USED FOR ANY PURPOSE WITHOUT SPECIFIC WRITTEN PERMISSION. ROUTES SUBJECT TO APPROVAL.

Drawn By:

FJL

Approved by:

Scale:

N.T.S.

Date:

12-4-17

WLHUB-NTX		
NEEDVILLE		
NEEDVILLE, TX 77461		
Phase: PERMIT	PROFILE PLAN	
JobNo. 1117-519	W.O. 09578	4 OF 4

[illegible]