



Fort Bend County Engineering
FORT BEND COUNTY, TEXAS

Richard W. Stolleis, P.E.
County Engineer

January 8, 2018

Commissioner James Patterson
Fort Bend County Precinct 4
12919 Dairy Ashford Road
Sugar Land, Texas 77478

RE: Traffic Control Plan - Aliana West Belfort Expansion, FBC MUD 134B & No. 134C – (Mobility Project #13415x)

Dear Commissioner:

The Construction Completion letter was issued on December 20, 2017 which started the one year maintenance period. Fort Bend County Engineering has completed and recommends approval of the traffic control plan for the above referenced subdivision. The public hearing date for acceptance of the plan is being scheduled.


A copy of the traffic control plan is attached for your review. If you should have any questions, please give me a call.

Sincerely,

Chris Debaillon, PE, PTOE
Assistant County Engineer – Traffic

CD/cmv

cc: Judge Robert E. Hebert, County Judge
Marc Grant - FBC Road & Bridge
Brian Fields - Signage Department
File

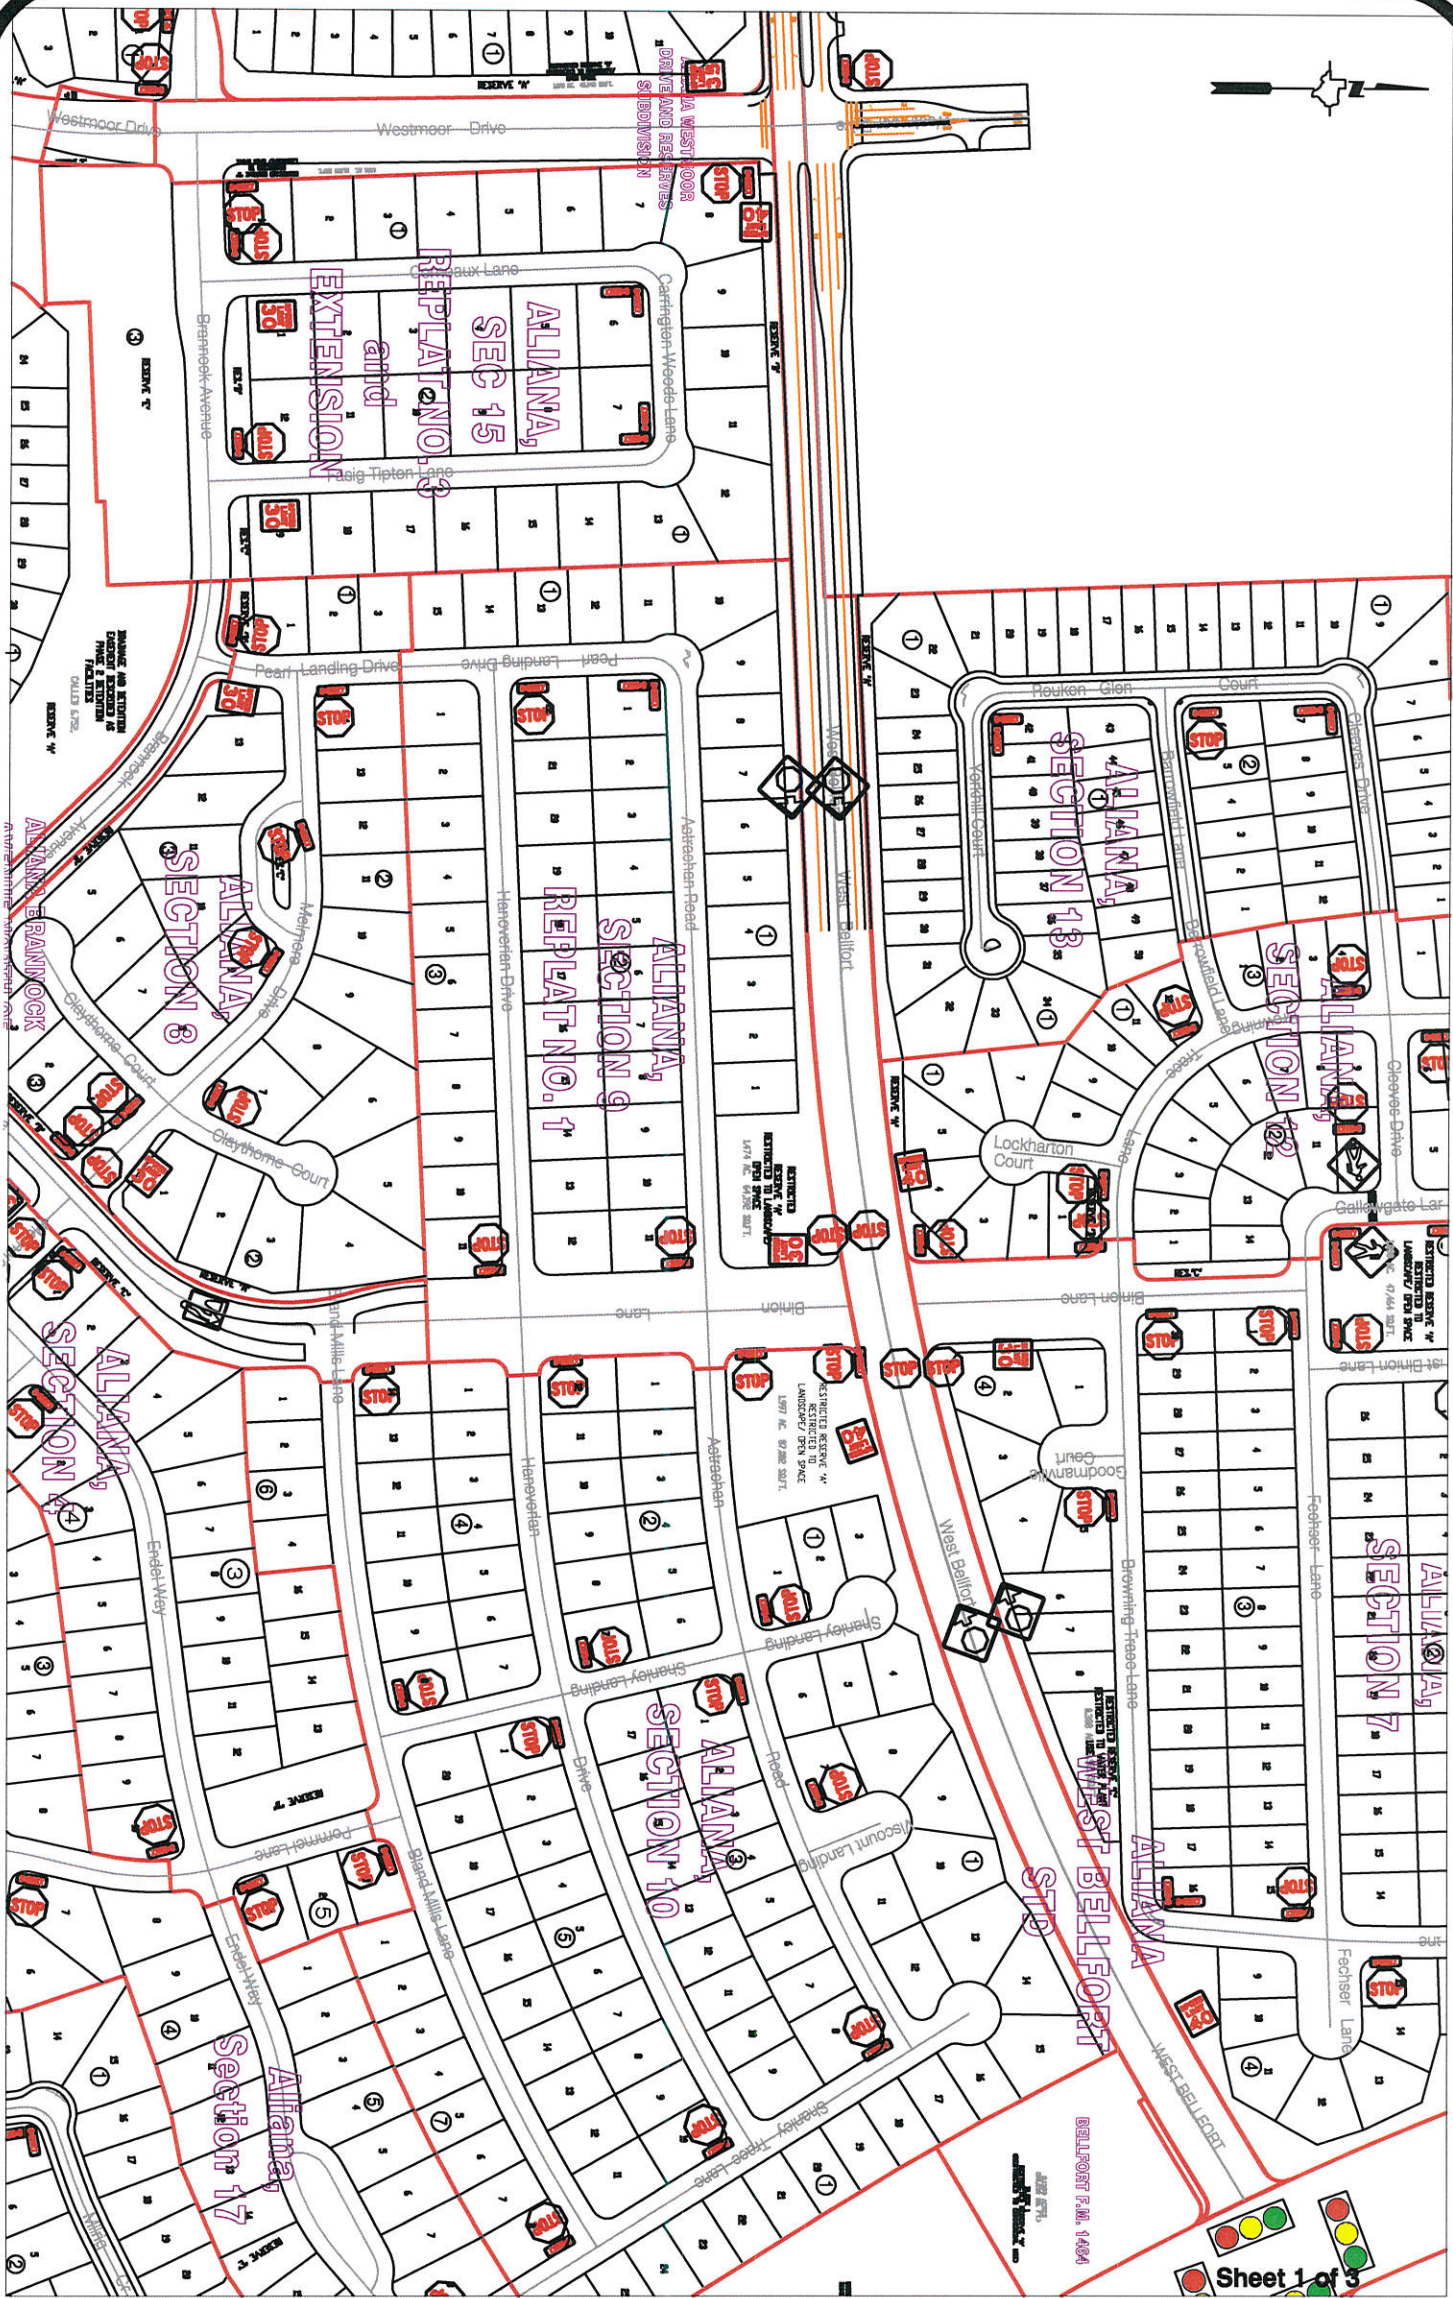

Sheet 1 of 3

Note:

The purpose of this traffic control plan is to establish traffic control for Aliana - West Belfort Expansion FBC MUD 134B & No. 134C.

Drawn By: M. Wainright

Date: 1-9-18

Approved By: Chris Deballon, PE PTOE



Date: 1/19/18

Scale

1" = 300'-0"

**Aliana - West Belfort Expansion
FBC MUD 134B & No. 134C
Control Map and
Traffic Sign Layout**

Fort Bend County Engineering Dept.
301 Jackson Street
Richmond, Texas 77469

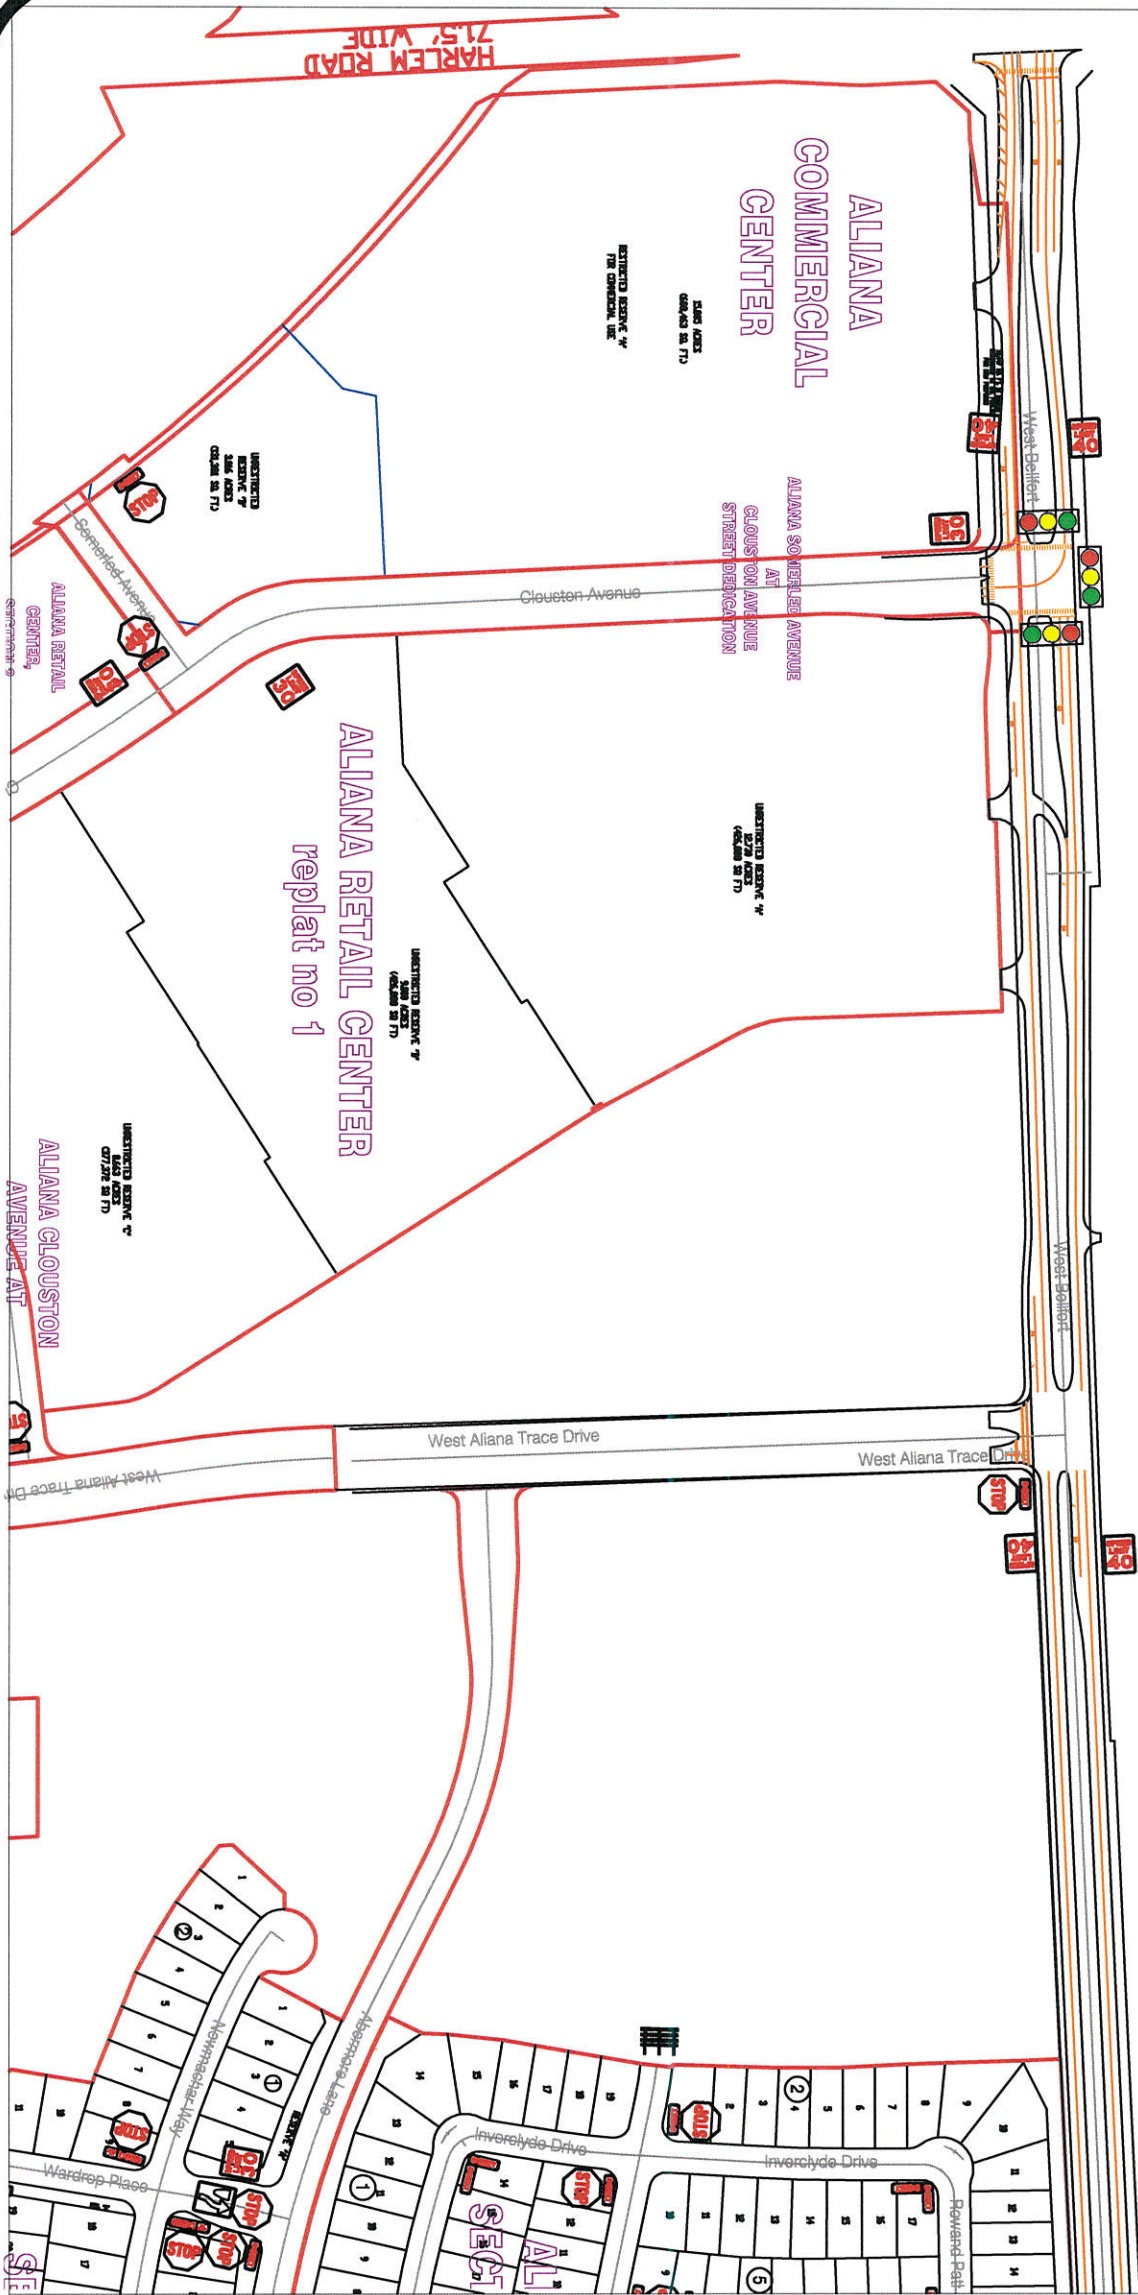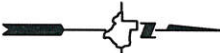

Note:

The purpose of this traffic control plan is to establish traffic control for Aliana - West Bellfort Expansion FBC MUD 134B & No. 134C.

Drawn By: M. Walnright

Date: 1-8-18

Approved By: Chris Deballion, PE PTOE

Date: 1/9/18

Scale

1" = 300'-0"

**Aliana - West Bellfort Expansion
FBC MUD 134B & No. 134C
Control Map and
Traffic Sign Layout**

Fort Bend County Engineering Dept.
301 Jackson Street
Richmond, Texas 77469