

PO # 151499
ams

**FORT BEND COUNTY
ENGINEERING**

**CHANGE
ORDER**

- Distribution:
- FBC Engineering
 - FBC Judge
 - FBC Purchasing
 - Contractor
 - Consultant

Address: 301 Jackson Street
Richmond, Texas 77469
Phone: 281-633-7500
Fax: 281-342-7366
Web site: www.FortBendCountyTx.gov

PROJECT:
Bellaire Blvd. from FM 1464 to San Pablo Drive
Paving and Drainage Improvements.

CHANGE ORDER NUMBER 03
DATE 2/9/2018
PROJECT NUMBER 13202
CONTRACT FOR 3,772,635.08
CONTRACT DATE 3/28/2017
FBC PURCHASE ORDER NO 151499

CONTRACTOR:
Allgood Construction Co. Inc.
1702 Settegast Ranch Rd.
Richmond, Texas 77406

The contract is changed as follows:

Add Block Sodding for Erosion Control; Paving, Interceptor Structure, & Drainage Piping for Maintenance Access at the San Pablo Bridge; Delete Bid Item Quantities Not Necessary to Complete the Work; and Add 14 Calendar Days to the Project Duration due to Severe Weather Events and to Complete the Maintenance Access.

Not valid until signed by Fort Bend County and Contractor.

The Original (Contract Sum)	\$	3,772,635.08 ✓
Net change by previously authorized Change Orders	\$	24,293.00 ✓
The (Contract Sum) Prior to this Change Order was	\$	3,796,928.08 ✓
The (Contract Sum) will be <input type="checkbox"/> increased or <input checked="" type="checkbox"/> decreased or <input type="checkbox"/> unchanged by this Change Order in the amount of	\$	(10,496.70)
The new (Contract Sum) including this Change Order will be	\$	3,786,431.38 ✓


The Contract Time will be increased or decreased or unchanged by 14 days.
The Date of Substantial Completion as of this Change Order therefore is changed or unchanged to **2/26/2018.** ✓


Authorized:

Fort Bend County Engineering
J Stacy Slawinski, P.E.
301 Jackson
Richmond, Texas 77469

CONTRACTOR
Allgood Construction Co. Inc.
1702 Settegast Ranch Rd
Richmond, TX 77406

Fort Bend County Judge
Honorable Robert E. Hebert
301 Jackson St., #719
Richmond, Texas 77469

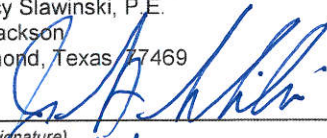By: 
(signature)
DATE: 2/23/18

By: 
(signature)
DATE: 2-12-2018

By: _____
(signature)
DATE: _____



CHANGE ORDER REQUEST #3

PROJECT: Bellaire Blvd -

OWNER: Fort Bend County

CONTRACTOR: Allgood Construction

REQUEST: Install Sod behind back of curb, sidewalk, and between Add Block Sodding for Erosion Control; Paving, Interceptor Structure, & Drainage Piping for Maintenance Access at the San Pablo Bridge; Delete Bid Item Quantities Not Necessary to Complete the Work; and Add 14 Calendar Days to the Project Duration due to Severe Weather Events and to Complete the Maintenance Access.

DATE: 2/9/2018
 CHANGE ORDER NO. 3
 JOB NO. 13202

Contract Amount	\$3,772,635.08
Previously approved CO 001	\$21,420.00
Previously Approved CO 002	\$2,873.00
Requested Change Order Amount	-\$10,496.70
New Contract Amount	\$3,786,431.38

Item No.	Item Description	Unit Measure	Bid Quantity	Bid Cost	Bid Total	New Quantity	Item Price	New Item Total	Total Change in Price
NEW BID ITEMS									
98	BLOCK SOD - BACK OF CURB AND SIDEWALK	SF	-	\$ -	\$ -	25,800.00	\$ 0.44	\$ 11,352.00	\$ 11,352.00
15	Roadway Excavation	CY	11,560.00	\$ 8.78	\$ 101,496.80	11,845.00	\$ 8.78	\$ 103,999.10	\$ 2,502.30
18	8" Reinforced Concrete Pavement	SY	16,571.00	\$ 43.25	\$ 716,695.75	16,687.00	\$ 43.25	\$ 721,712.75	\$ 5,017.00
99	Back Slope Inteseptor Structure	EA	-	\$ -	\$ -	1.00	\$2,500.00	\$ 2,500.00	\$ 2,500.00
33	30" CMP Pipe	LF	110.00	\$ 81.90	\$ 9,009.00	170.00	\$ 81.90	\$ 13,923.00	\$ 4,914.00
							\$	\$ 26,285.30	
ADJUSTED QUANTITIES									
90	OFF-DUTY UNIFORMED POLICE OFFICE- AS DIRECTED BY ENGINEER	HR	504	\$ 29.25	\$ 14,742.00	0	\$ 29.25	\$0.00	\$ (14,742.00)
94	DEWATERING	LF	450	\$ 11.70	\$ 5,265.00	0	\$ 11.70	\$0.00	\$ (5,265.00)
91	HIGH EARLY STRENGTH CONCRETE	SY	305	\$ 55.00	\$ 16,775.00	0	\$ 11.70	\$0.00	\$ (16,775.00)
							\$	\$ -36,782.00	

TOTAL	-\$20,993.40
-------	--------------



Memorandum

Change order Request

To: Robert Baker
From: Cameron Moore

All,

The purpose of this document is to confirm the quantities and prices Allgood Construction Co. Inc. will provide their services for at Bellalre Blvd, #1718, for the following items:

1. Solid sod in 2' area between back of curb and sidewalk
2. One strip of sod along other sidewalk edge
3. One strip of sod along back of curb at all medians

The pricing for said services are as follows:

- \$0.44/SF

Stated quantities provided by RFI #18:

- 25,800 SF

Total Cost of Extra Work: \$11,352.00

A handwritten signature in black ink, appearing to read "Cameron Moore", is written over a light blue horizontal line.

Cameron Moore
Project Manager
(713) 504-7858



UTILITY & PAVING CONTRACTOR

1702 SETTEGAST RANCH ROAD, RICHMOND, TX 77406

(281) 499-9621 TELEPHONE * (281) 261-5565 FAX

MEMO

Date: February 12, 2018
To: Robert Baker
From: Michael Boenig, Project Manager Allgood Construction Co., Inc.
Subject: Requested pricing for a slope intercept on the south side of the San Pablo Bridge.

Dear Mr. Baker,


The purpose of this document is to confirm the price requested for the new item of a slope intercept for a 30" CMP at appx. STA 37+75 RT 75.00. Per plans provided on 2/7/2018.

- Qty 1- Slope intercept for 30" CMP – Price \$2,500.00 EA

Thank you,


A handwritten signature in blue ink that reads "Michael Boenig". The signature is written in a cursive, flowing style.

Michael Boenig
Project Manager

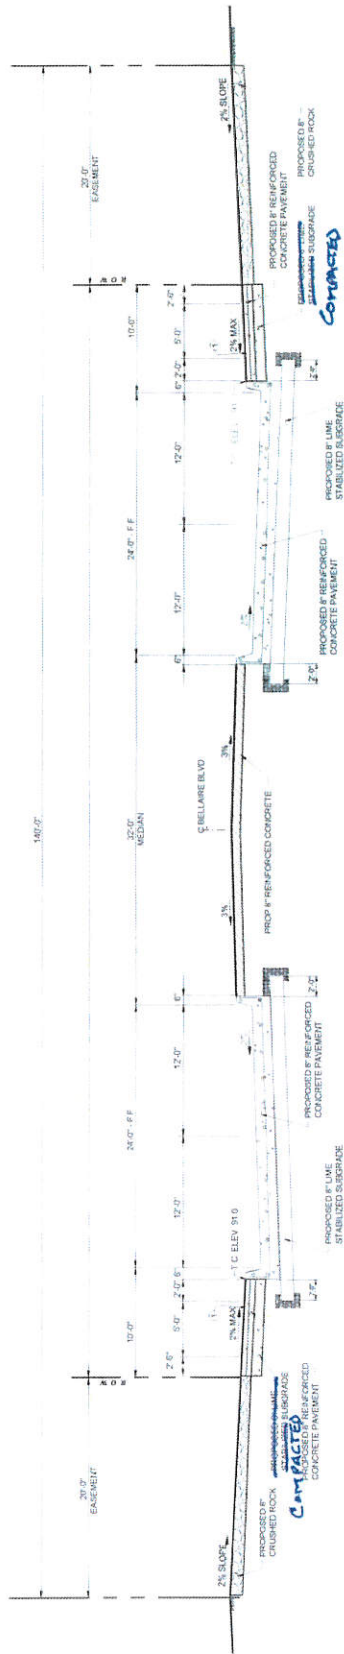

PROPOSED TYPICAL ROADWAY SECTION
STATION 374+20
NTS

*RIPRAP & GEOTEXTILE
IS NOT PART OF THIS
CHANGE. P.B.*

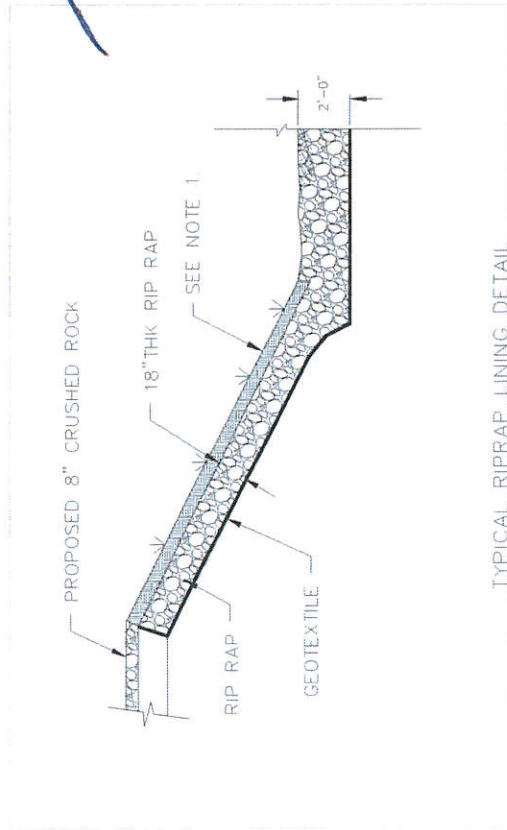

TYPICAL RIPRAP LINING DETAIL
TO THE EXTENT SHOWN ON THE PLAN

- NOTES.
- 1.) RIPRAP SHALL BE PLACED IN ACCORDANCE WITH SPECIFICATION SECTION 02378 - RIPRAP AND GRANULAR FILL. FILL RIPRAP VOIDS AND BURY RIPRAP A MINIMUM OF 6 INCHES WITH TOPSOIL ON SIDE SLOPE AS DIRECTED BY THE ENGINEER.

BELLARE BLVD FROM FM 1464 TO SAN PABLO DRIVE	
TYPICAL ROADWAY SECTION	
SHEET NO. 1 OF 1	
DATE: 10-17-2017	SCALE: AS SHOWN
DRAWN BY: FCM	CHECKED BY: FCM
DESIGNED BY: FCM	APPROVED BY: FCM