



**PERMIT APPLICATION REVIEW FORM FOR
CABLE, CONDUIT, AND POLE LINE ACTIVITY
IN FORT BEND COUNTY**

**Fort Bend County
Engineering Department**
301 Jackson Suite 401
Richmond, Texas 77469
281.633.7500
Permits@fortbendcountytx.gov

- Right of Way Permit**
 Commercial Driveway Permit

Permit No: 2018-18735

The following "Notice of Proposed Cable, Conduit, and/or Pole Line activity in Fort Bend County" and accompanying attachments have been reviewed and the notice conforms to appropriate regulations set by Commissioner's Court of Fort Bend County, Texas.

(1) COMPLETE APPLICATION FORM:

- a. Name of road, street, and/or drainage ditch affected.
 b. Vicinity map showing course of directions
 c. Plans and specifications

(2) BOND:

- County Attorney, approval when applicable.
- Perpetual bond currently posted. Bond No: Amount: \$50,000.00
- Performance bond submitted. Bond No: Amount:
- Cashier's Check Check No: Amount:

(3) DRAINAGE DISTRICT APPROVAL (WHEN APPLICABLE):

Drainage District Approval

Date

We have reviewed this project and agree it meets minimum requirements.

Charles O. Ay

Permit Administrator

2/19/2018

Date



**REVIEW BY FORT BEND COUNTY
COMMISSIONERS COURT**

**Fort Bend County
Engineering Department**
301 Jackson Suite 401
Richmond, Texas 77469
281.633.7500
Permits@fortbendcountytx.gov

Right of Way Permit

Commercial Driveway Permit

Permit No: 2018-18735

Applicant: PS Light Wave, Inc

Job Location Site: Farmer Road, Richmond, TX 77406

Bond No. **Date of Bond:** 12/13/2016 **Amount:** \$50,000.00

The above applicant came to make use of certain Fort Bend County property subject to, "The Order Regulating the Laying, Construction, Maintenance, and Repair of Buried Cables, Conduits, and Pole Lines, In, Under, Across or Along Roads, Streets, Highways, and Drainage Ditches in Fort Bend County, Texas, Under the Jurisdiction of the Commissioners Court of Fort Bend County, Texas," as passed by the Commissioners Court of Fort Bend County, Texas, of the Minutes of the Commissioners Court of Fort Bend County, Texas, to the extent that such order is not inconsistent with Chapter 181, Vernon's Texas Statutes and Codes Annotated.

Notes:

1. Evidence of review by the Commissioners Court must be kept on the job site and failure to do so constitutes grounds for job shutdown.
2. Written notices are required:
 - a. 48 hours in advance of construction start up, and
 - b. When construction is completed and ready for final inspection, submit notification to Permit Administrator thru MyGovernmentOnline.org portal.
3. This permit expires one (1) year from date of permit if construction has not commenced.

On this 27th day of February, 2018, Upon Motion of Commissioner _____, seconded by Commissioner _____, duly put and carried, it is ORDERED, ADJUDGED AND DECREED that said notice of said above purpose is hereby acknowledged by the Commissioners Court of Fort Bend County, Texas, and that said notice be placed on record according to the regulation order thereof.

Signature

Presented to Commissioners Court and approved.


By: 
County Engineer

Date Recorded _____ Comm. Court No. _____

By: N/A
Drainage District Engineer/Manager

Clerk of Commissioners Court

By: _____
Deputy

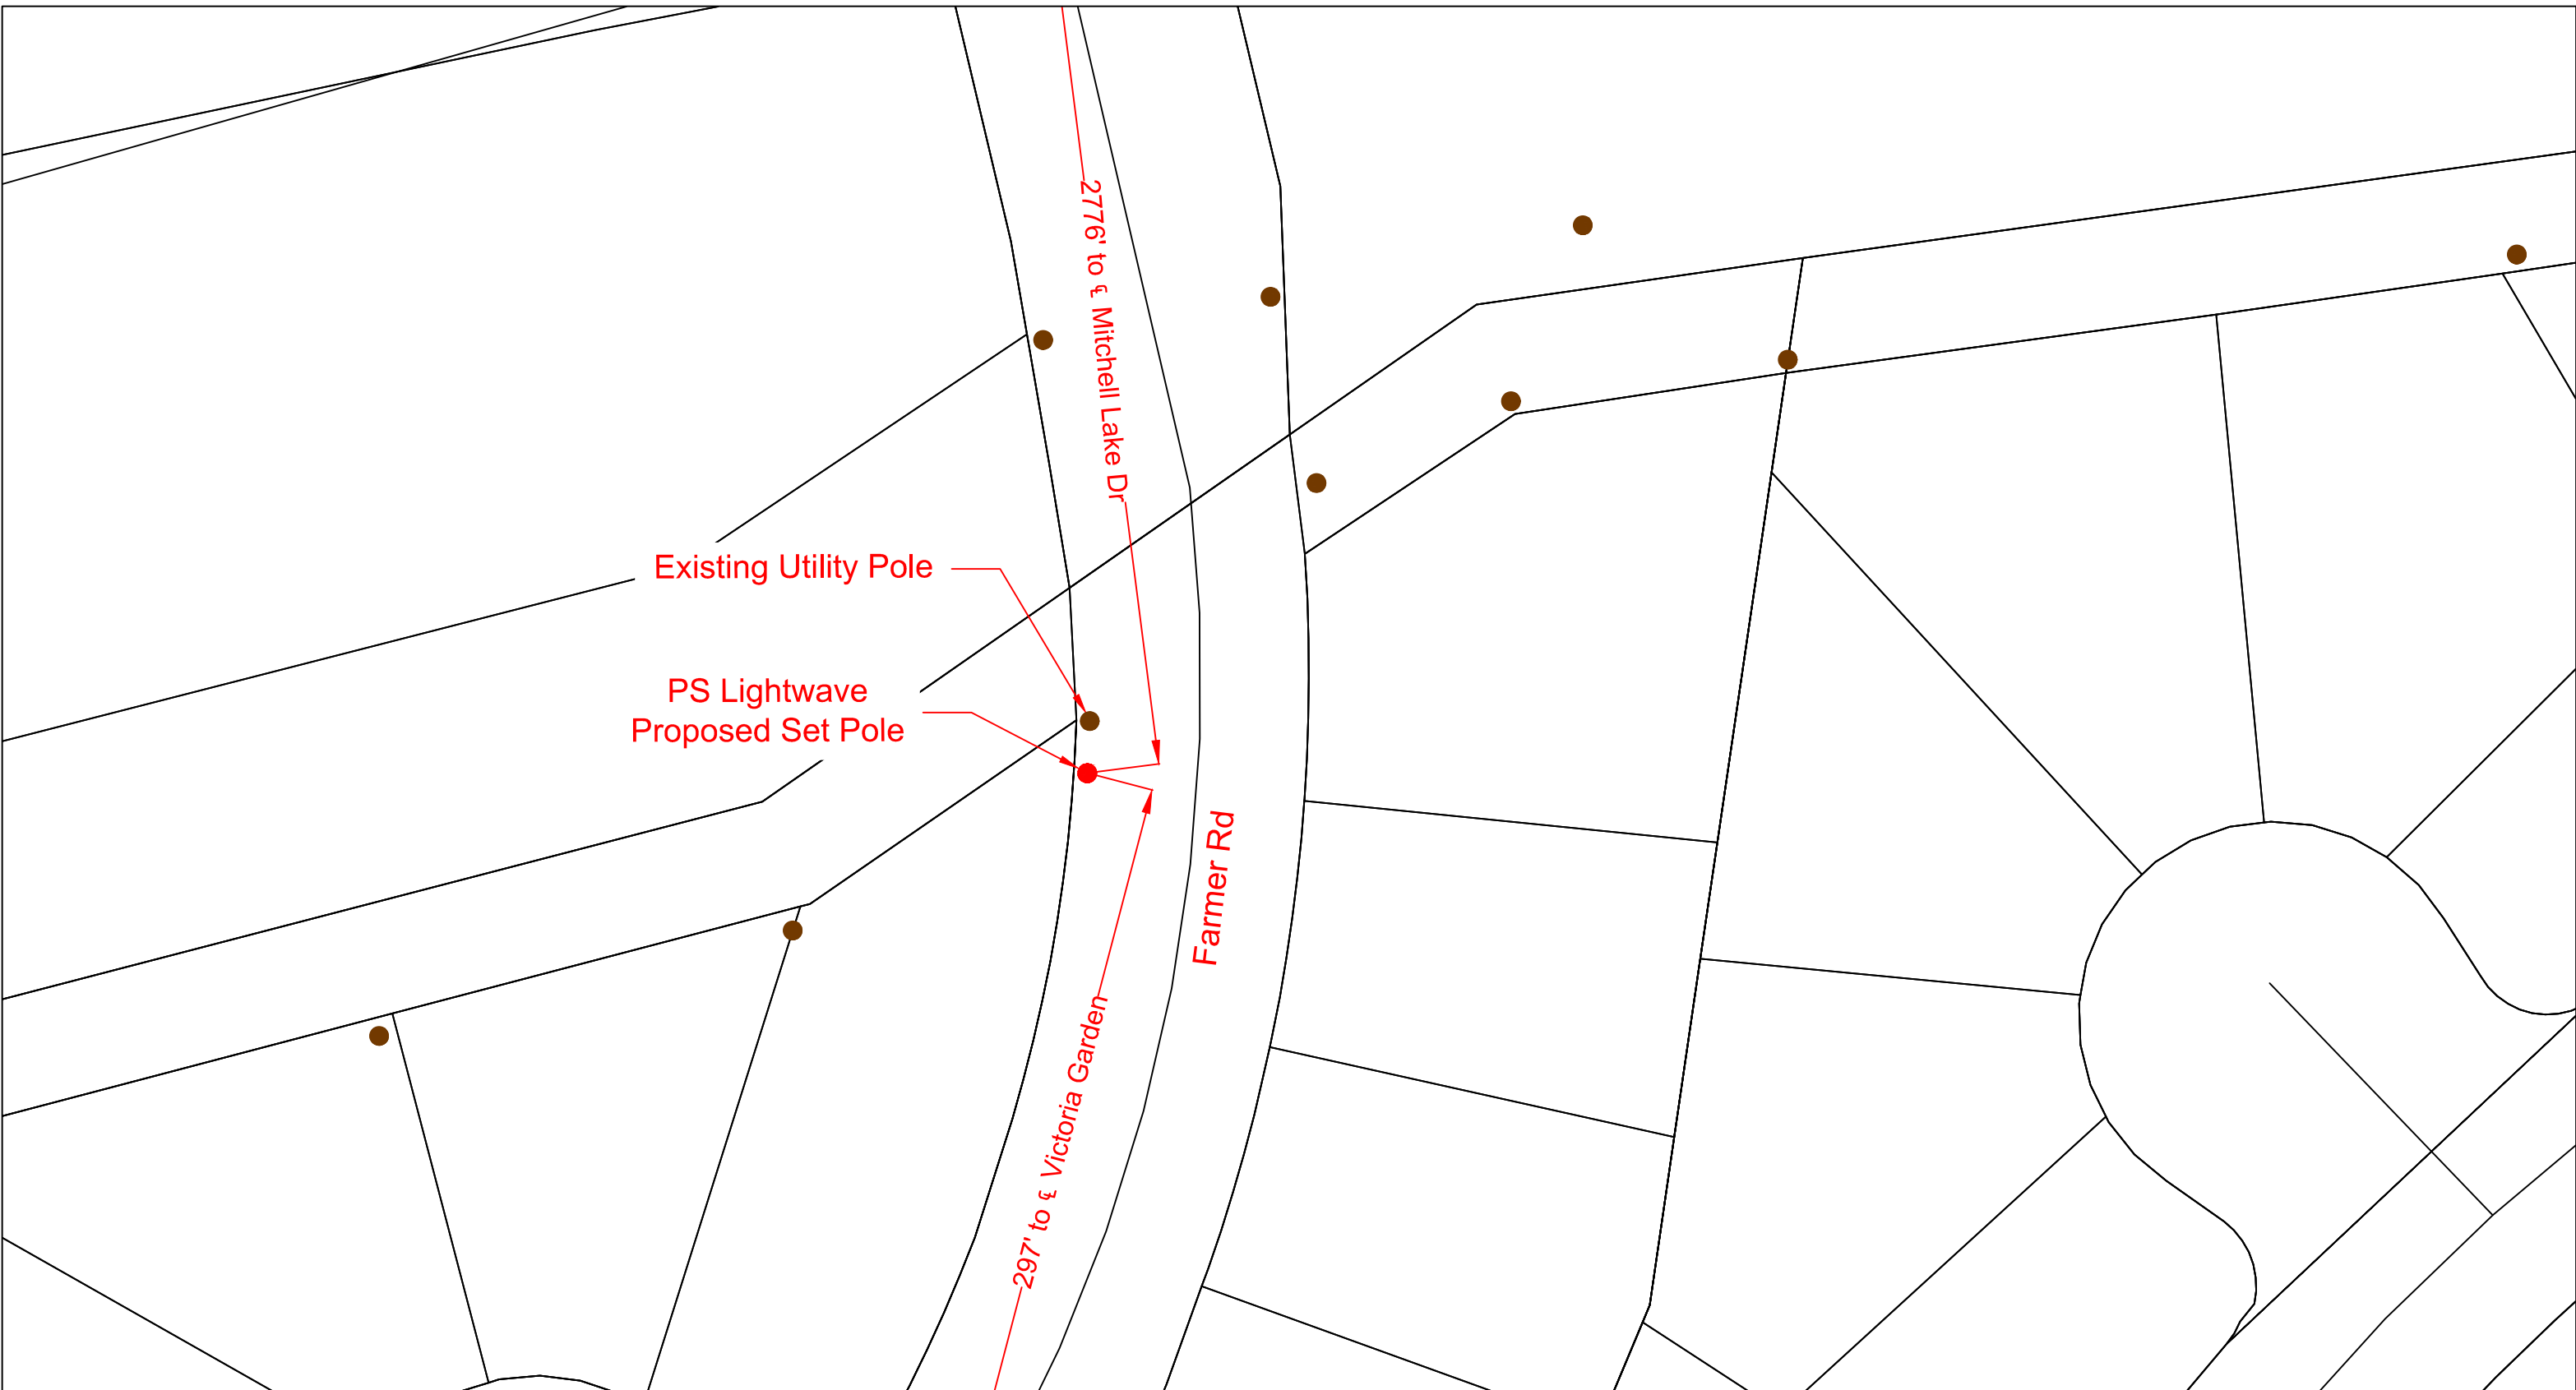

LEGEND		
	UG	3(1") HDPE W/ F.O. CABLE
	UG	3(1.25") HDPE W/ F.O. CABLE
	UG	1(2") HDPE W/ F.O. CABLE
	UG	1(4") HDPE W/ 3(1.25")HDPE
		FLEX INNERDUCT
	AIR	AERIAL FIBER OPTIC CABLE
	CAT5	CAT5 CABLE
		PROPOSED CONDUIT
		EXISTING CONDUIT
	EMT	1.25" EMT
	R/W	RIGHT-OF-WAY
	EOP	EDGE-OF-PAVEMENT
		FENCE
		RACK LOCATION
		PSLW SET POLE
		EXISTING SET POLE
		EXISTING UTILITY POLE
		PROPOSED PSLW VAULT (24"x36"x24")
		EXISTING VAULT
		PULLBOX
		MDF LOCATION

SCALE: 1"=40'
 PAGE: 1
 OF: 3

PROPRIETARY INFORMATION - PROPERTY OF PS LIGHTWAVE
 REVISION#1: Rev#1 DATE: Rev#1 Date
 REVISION#2: Rev#2 DATE: Rev#2 Date
 REVISION#3: Rev#3 DATE: Rev#3 Date
 REVISION#4: Rev#4 DATE: Rev#4 Date

CUSTOMER ID: JOB# M0218-7853			
CUSTOMER: Notice Of Proposed Utility Installation			
ADDRESS: Farmer Rd			
CITY/ZIP: Richmond TX 77406		COUNTY: Fort Bend	
TENANTS:	# OF FLOORS:	DWG#:	KEY MAP: 566 E
WO#: 100938	JOB#: M0218-7853	DRAWN BY: PJE	DATE: 02/14/2018
APPROVED BY:		DATE:	



LEGEND		
	UG	3(1") HDPE W/ F.O. CABLE
	UG	3(1.25") HDPE W/ F.O. CABLE
	UG	1(2") HDPE W/ F.O. CABLE
	UG	1(4") HDPE W/ 3(1.25")HDPE
		FLEX INNERDUCT
	AIR	AERIAL FIBER OPTIC CABLE
	CAT5	CAT5 CABLE
		PROPOSED CONDUIT
		EXISTING CONDUIT
	EMT	1.25" EMT
	R/W	RIGHT-OF-WAY
	EOP	EDGE-OF-PAVEMENT
		FENCE
		RACK LOCATION
		PSLW SET POLE
		EXISTING SET POLE
		EXISTING UTILITY POLE
		PROPOSED PSLW VAULT (24"x36"x24")
		EXISTING VAULT
		PULLBOX
		MDF LOCATION

SCALE: 1"=40'
 PAGE: 2
 OF: 3


PURE SPEED LIGHTWAVE
 PROPRIETARY INFORMATION - PROPERTY OF PS LIGHTWAVE

REVISION#1: Rev#1	DATE: Rev#1 Date
REVISION#2: Rev#2	DATE: Rev#2 Date
REVISION#3: Rev#3	DATE: Rev#3 Date
REVISION#4: Rev#4	DATE: Rev#4 Date

CUSTOMER ID: JOB# M0218-7853			
CUSTOMER: Notice Of Proposed Utility Installation			
ADDRESS: Farmer Rd			
CITY/ZIP: Richmond TX 77406		COUNTY: Fort Bend	
TENANTS:	# OF FLOORS:	DWG#:	KEY MAP: 566 E
WO#: 100938	JOB#: M0218-7853	DRAWN BY: PJE	DATE: 02/14/2018
APPROVED BY:		DATE:	

General Notes:

- 1) Surface to be restored to its original condition in compliance with Fort Bend County Standards.
- 2) Contractors shall provide and install traffic control devices in conformance with part VI of Texas manual on Uniform Traffic Control Devices (TMUTCD—Latest Edition with Revisions) during construction.
- 3) No Lanes shall be blocked 7am–9am and 4pm–6:30pm Monday thru Friday.

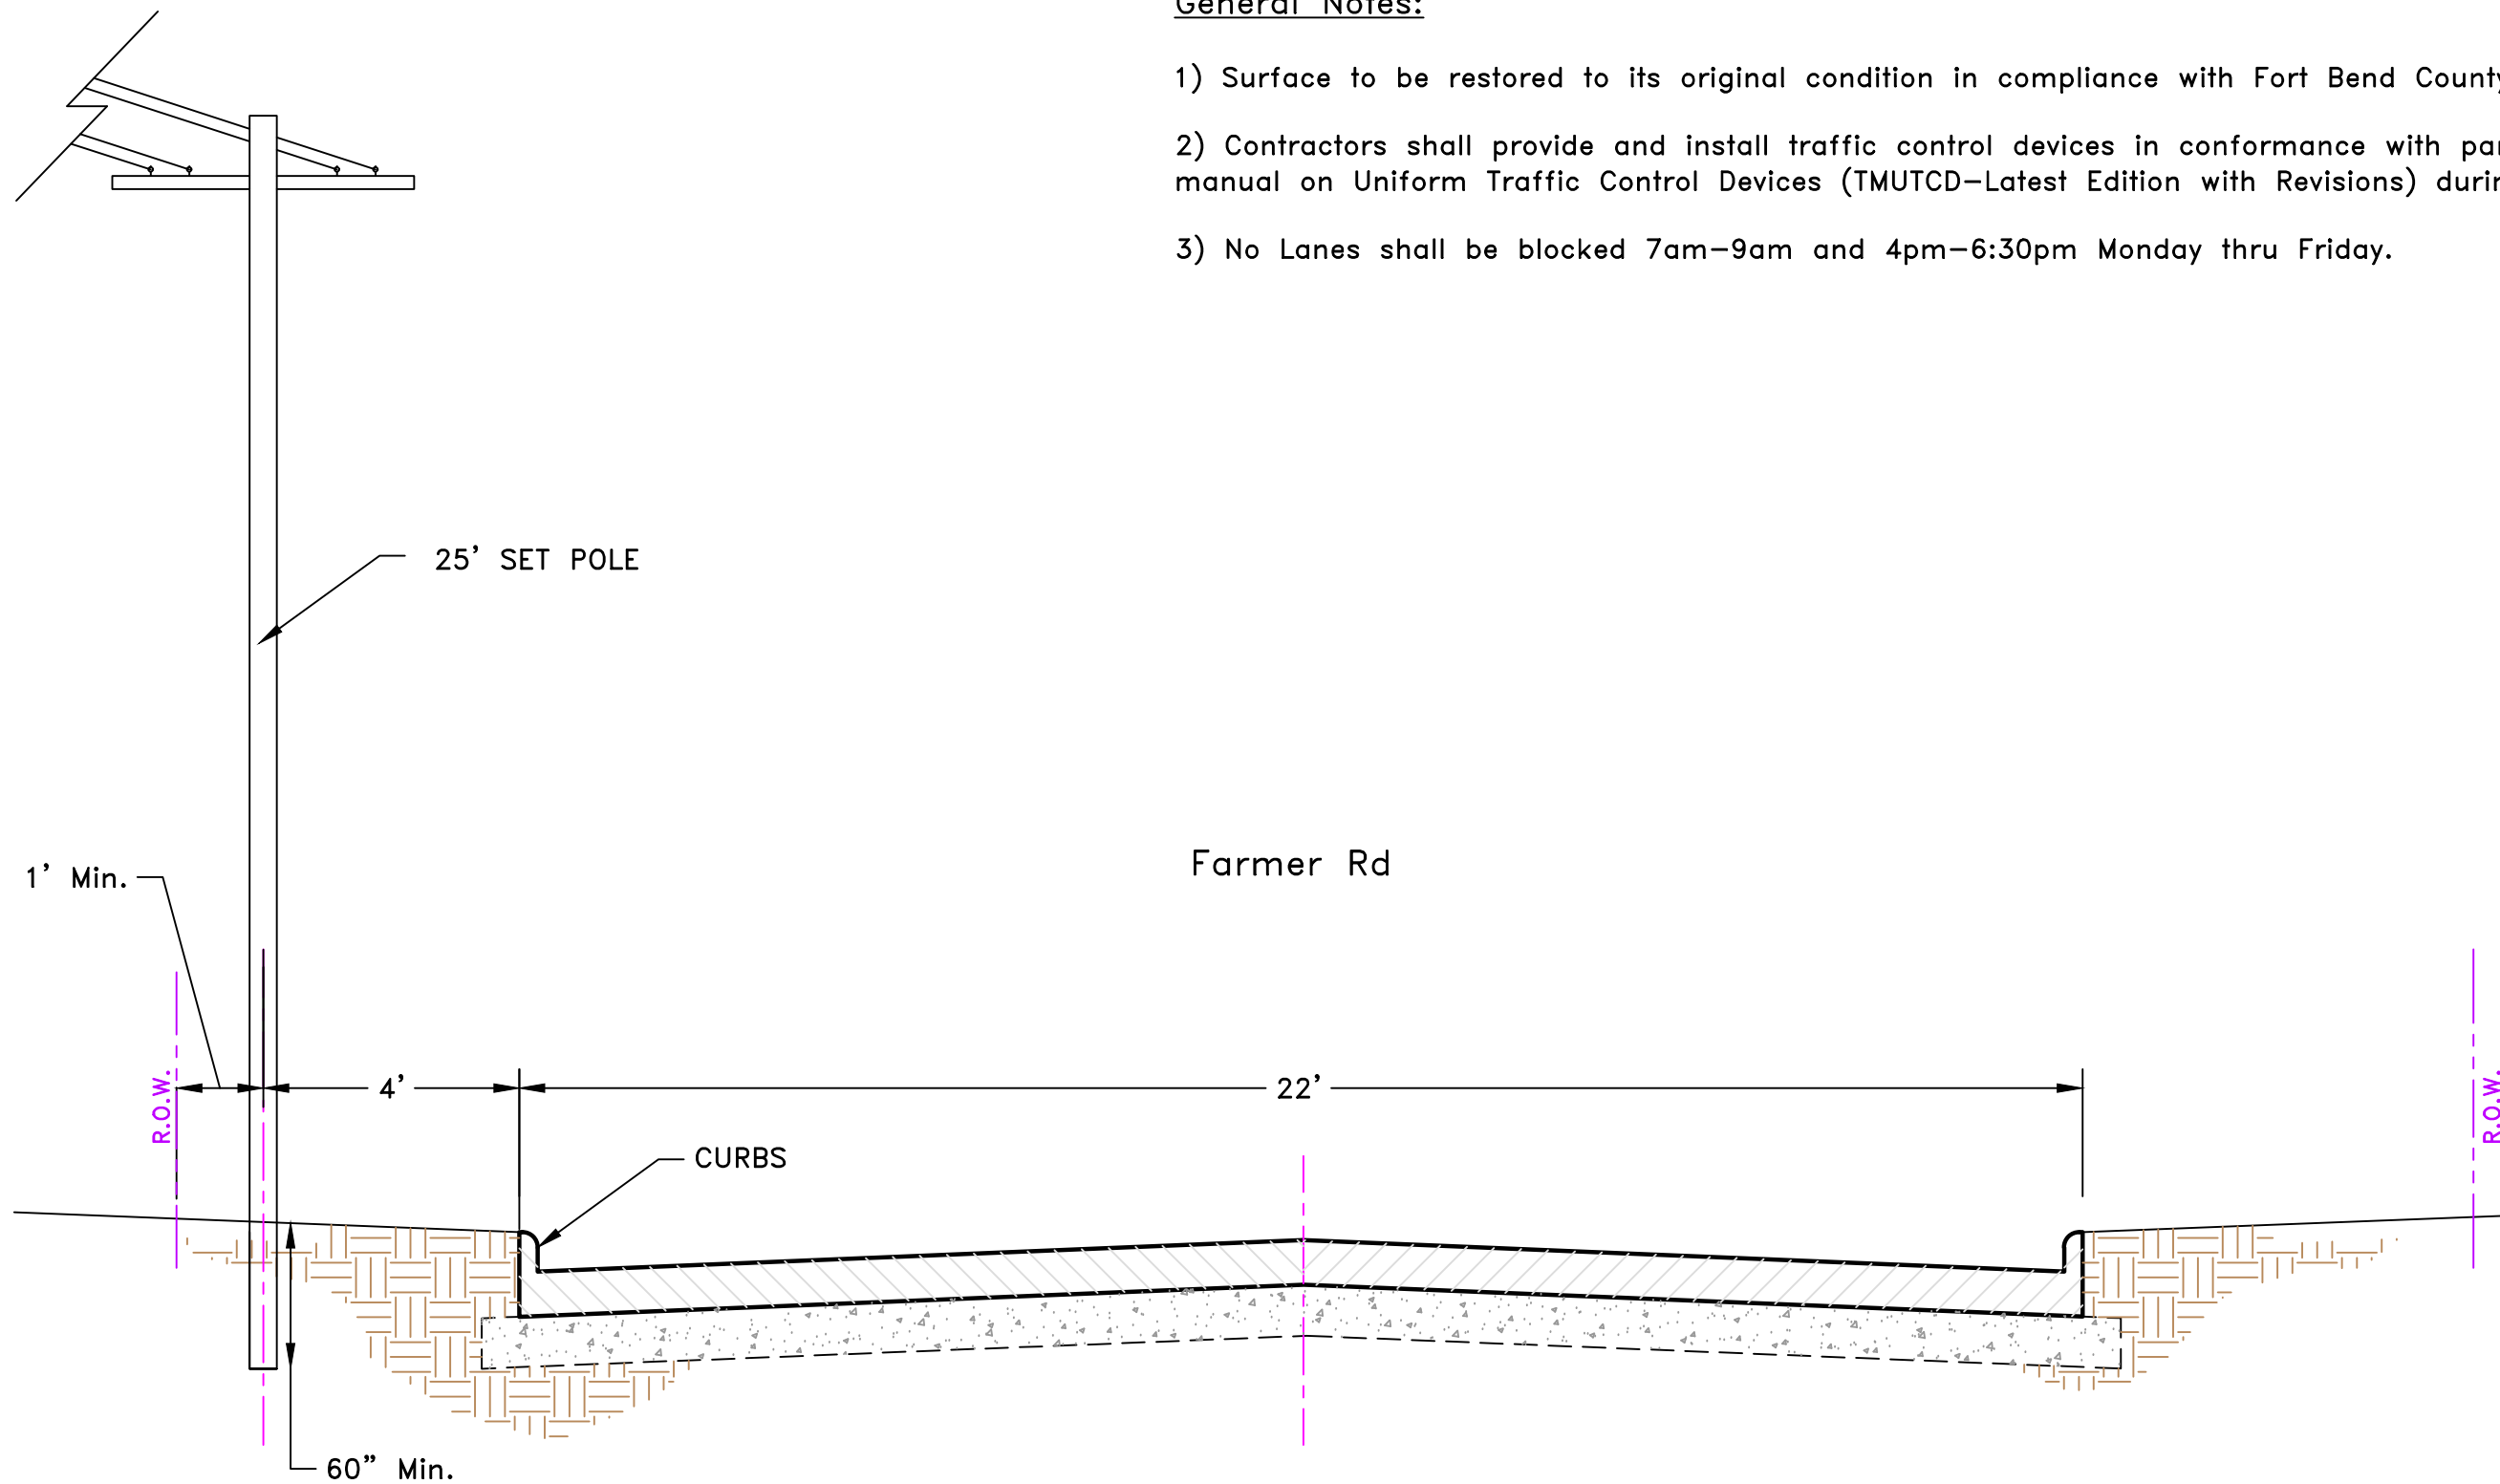

LEGEND		
	UG	3(1") PVC W/ F.O. CABLE
	UG	3(1.25") PVC W/ F.O. CABLE
	UG	1(2") PVC W/ F.O. CABLE
	UG	1(4") HDPE W/ 3(1.25")PVC
		FLEX INNERDUCT
	AIR	AERIAL FIBER OPTIC CABLE
	CAT5	CAT5 CABLE
		PROPOSED CONDUIT
		EXISTING CONDUIT
	EMT	1.25" EMT
	R/W	RIGHT-OF-WAY
	EOP	EDGE-OF-PAVEMENT
		FENCE
		RACK LOCATION
		PSLW SET POLE
		EXISTING SET POLE
		EXISTING UTILITY POLE
		PROPOSED PSLW VAULT (24"x36"x24")
		EXISTING VAULT
		PULLBOX
		MDF LOCATION

SCALE: N.T.S.

PAGE: 3

OF: 3

PROPRIETARY INFORMATION - PROPERTY OF PS LIGHTWAVE

Job# M0218-7853	
Description: Notice Of Proposed Utility Installation	
ADDRESS: Farmer Rd	
CITY/ZIP: Richmond, TX 77406	COUNTY: Fort Bend
TENANTS:	# OF FLOORS:
WO#: 100938	JOB#: M0218-7853
APPROVED BY:	DATE:

