



Fort Bend County Engineering
FORT BEND COUNTY, TEXAS

Richard W. Stolleis, P.E.
County Engineer

January 11, 2018

Commissioner Vincent M. Morales Jr.
Fort Bend County Precinct 1
1517 Eugene Heimann Circle, Suite 300
Richmond, Texas 77469

**RE: Revised Traffic Control Plan
Mobility Project: Sycamore Road (Mobility Project #13113)
West Sycamore Road (formerly Rabb Rd) from Shadow Haven Drive to Teal
Estates Boulevard, and from Teal Estates Boulevard to include the re-alignment
of roadway now called West Sycamore Road**

Dear Commissioner:

The traffic control plan for West Sycamore Road, from Shadow Haven Drive to FM521, has been revised to include the re-alignment.

A copy of the traffic control plan is attached for your review. If you should have any questions, please give me a call.


Sincerely,

Chris Debaillon, PE, PTOE
Assistant County Engineer – Traffic

CD/mjs

cc: Judge Robert E. Hebert, County Judge
Marc Grant - FBC Road & Bridge
Brian Fields - Signage Department
File

301 Jackson St., Suite 401, Richmond, TX 77469
Phone 281-633-7500

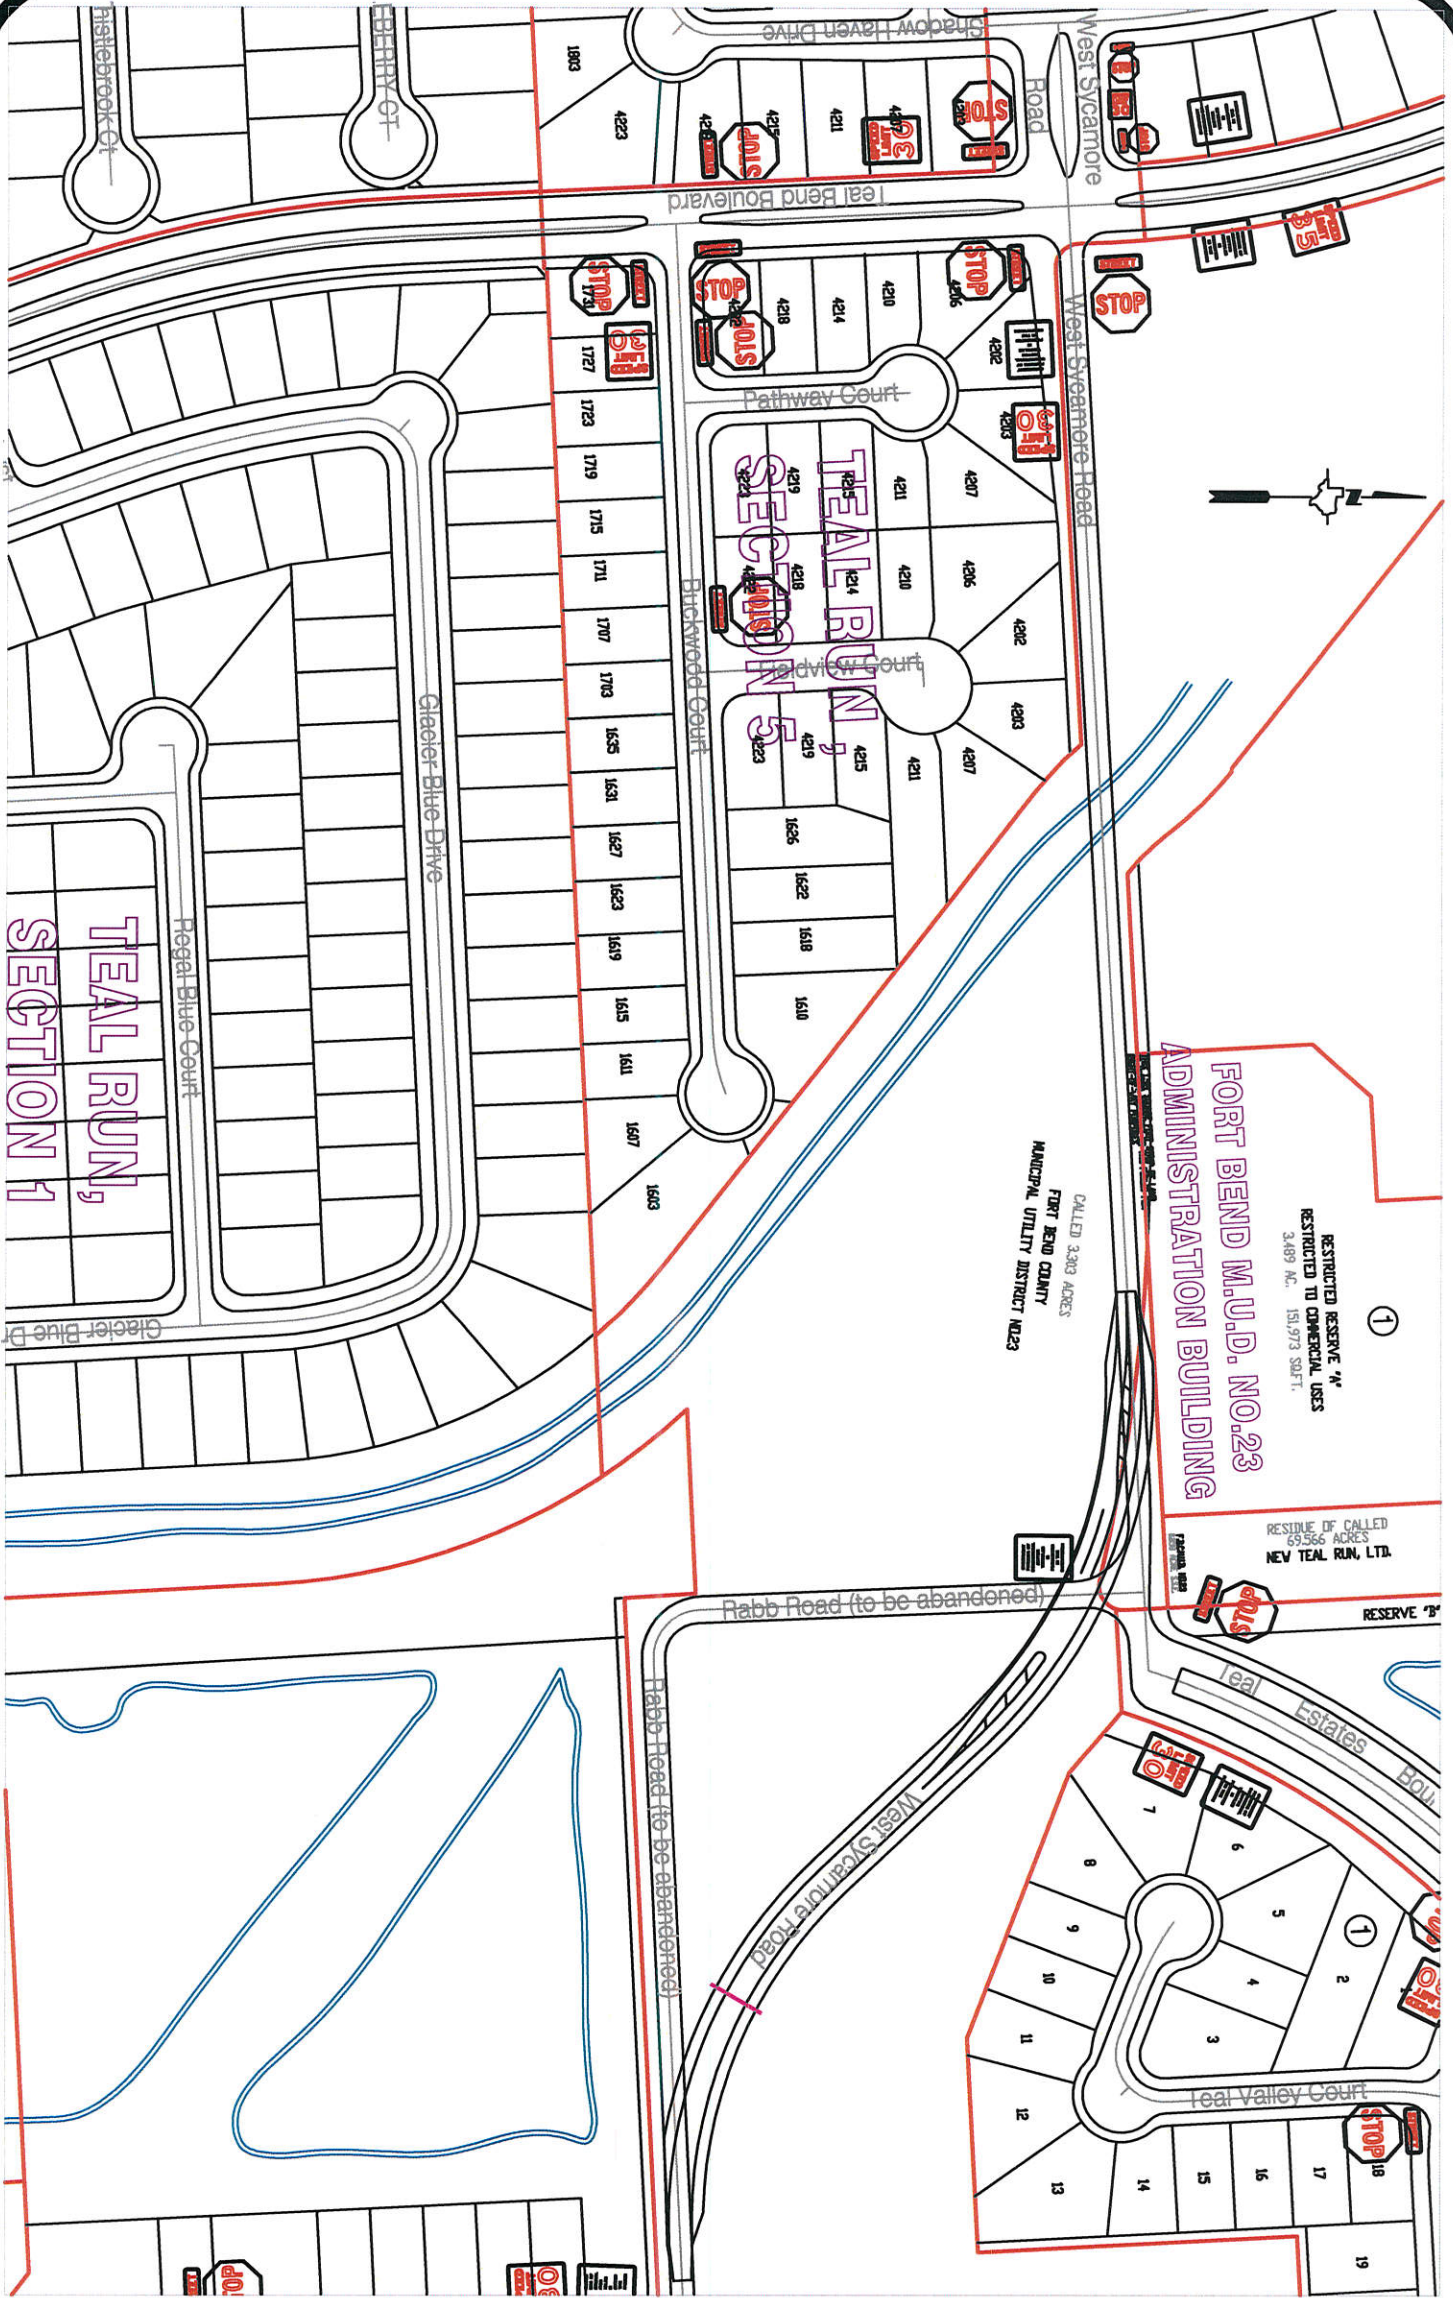

Note:
 The purpose of this traffic control plan is to establish traffic control for West Sycamore Road.

Drawn By: L. Brdecka
 Date: 1-11-18
 Approved By: Chris Deballon, PE PTOE
 Date: *CD 1/12/18*
 Scale
 1" = 200'-0"

**West Sycamore Road
 Control Map and
 Traffic Sign Layout**
 Fort Bend County Engineering Dept.
 301 Jackson Street
 Richmond, Texas 77469