



Fort Bend County Engineering  
FORT BEND COUNTY, TEXAS

Richard W. Stolleis, P.E.  
County Engineer

April 6, 2018

Commissioner Vincent M. Morales Jr.  
Fort Bend County Precinct 1  
1517 Eugene Heimann Circle, Suite 300  
Richmond, Texas 77469

**RE: Temporary Road Closure – Powerline Road (Mobility Project #13110) from Spice Springs Lane to Sunrise Meadow Drive**

Dear Commissioner:

We are requesting temporary road closure of Powerline Road from Spice Springs Lane to Sunrise Meadow Drive, for new alignment with 2-lane road, shoulders and roadside ditches, pursuant to Section 251.011 of the Texas Transportation Code. The request for temporary road closure dates are April 25<sup>th</sup>, 2018 until July 25<sup>th</sup>, 2018, and will be reduced if possible.

The request will be placed on the April 24, 2018 Commissioners Court agenda. The detour and traffic control plan is attached. Advance warning signage will be posted prior to the road closure.

Should you have any questions please do not hesitate to call me at 281-633-7508.


Sincerely,

J. Stacy Slawinski, P.E.  
Assistant County Engineer - Projects

Attachment: Detour map


cc: Mr. Bill Babbington, Durwood Green Construction [bbabbington@durwoodgreene.com](mailto:bbabbington@durwoodgreene.com)  
Mr. Brad Green, Durwood Green Construction [bgreene@durwoodgreene.com](mailto:bgreene@durwoodgreene.com)  
Mr. James Silva, Land Tech, Inc. [jsilva@LandTech-Inc.com](mailto:jsilva@LandTech-Inc.com)  
Ms. Ruth Flores, Isani Consultants [ruth@isaniconsultants.com](mailto:ruth@isaniconsultants.com)  
Mr. Ruben Martinez, VanDeWiele Engineering [RMartinez@vandewiele-eng.com](mailto:RMartinez@vandewiele-eng.com)  
Mr. Wesley Crawford, FBC Engineering  
Mr. Brian Fields, FBC Road & Bridge  
File

301 Jackson St., Suite 401, Richmond, TX 77469  
Phone 281-633-7500

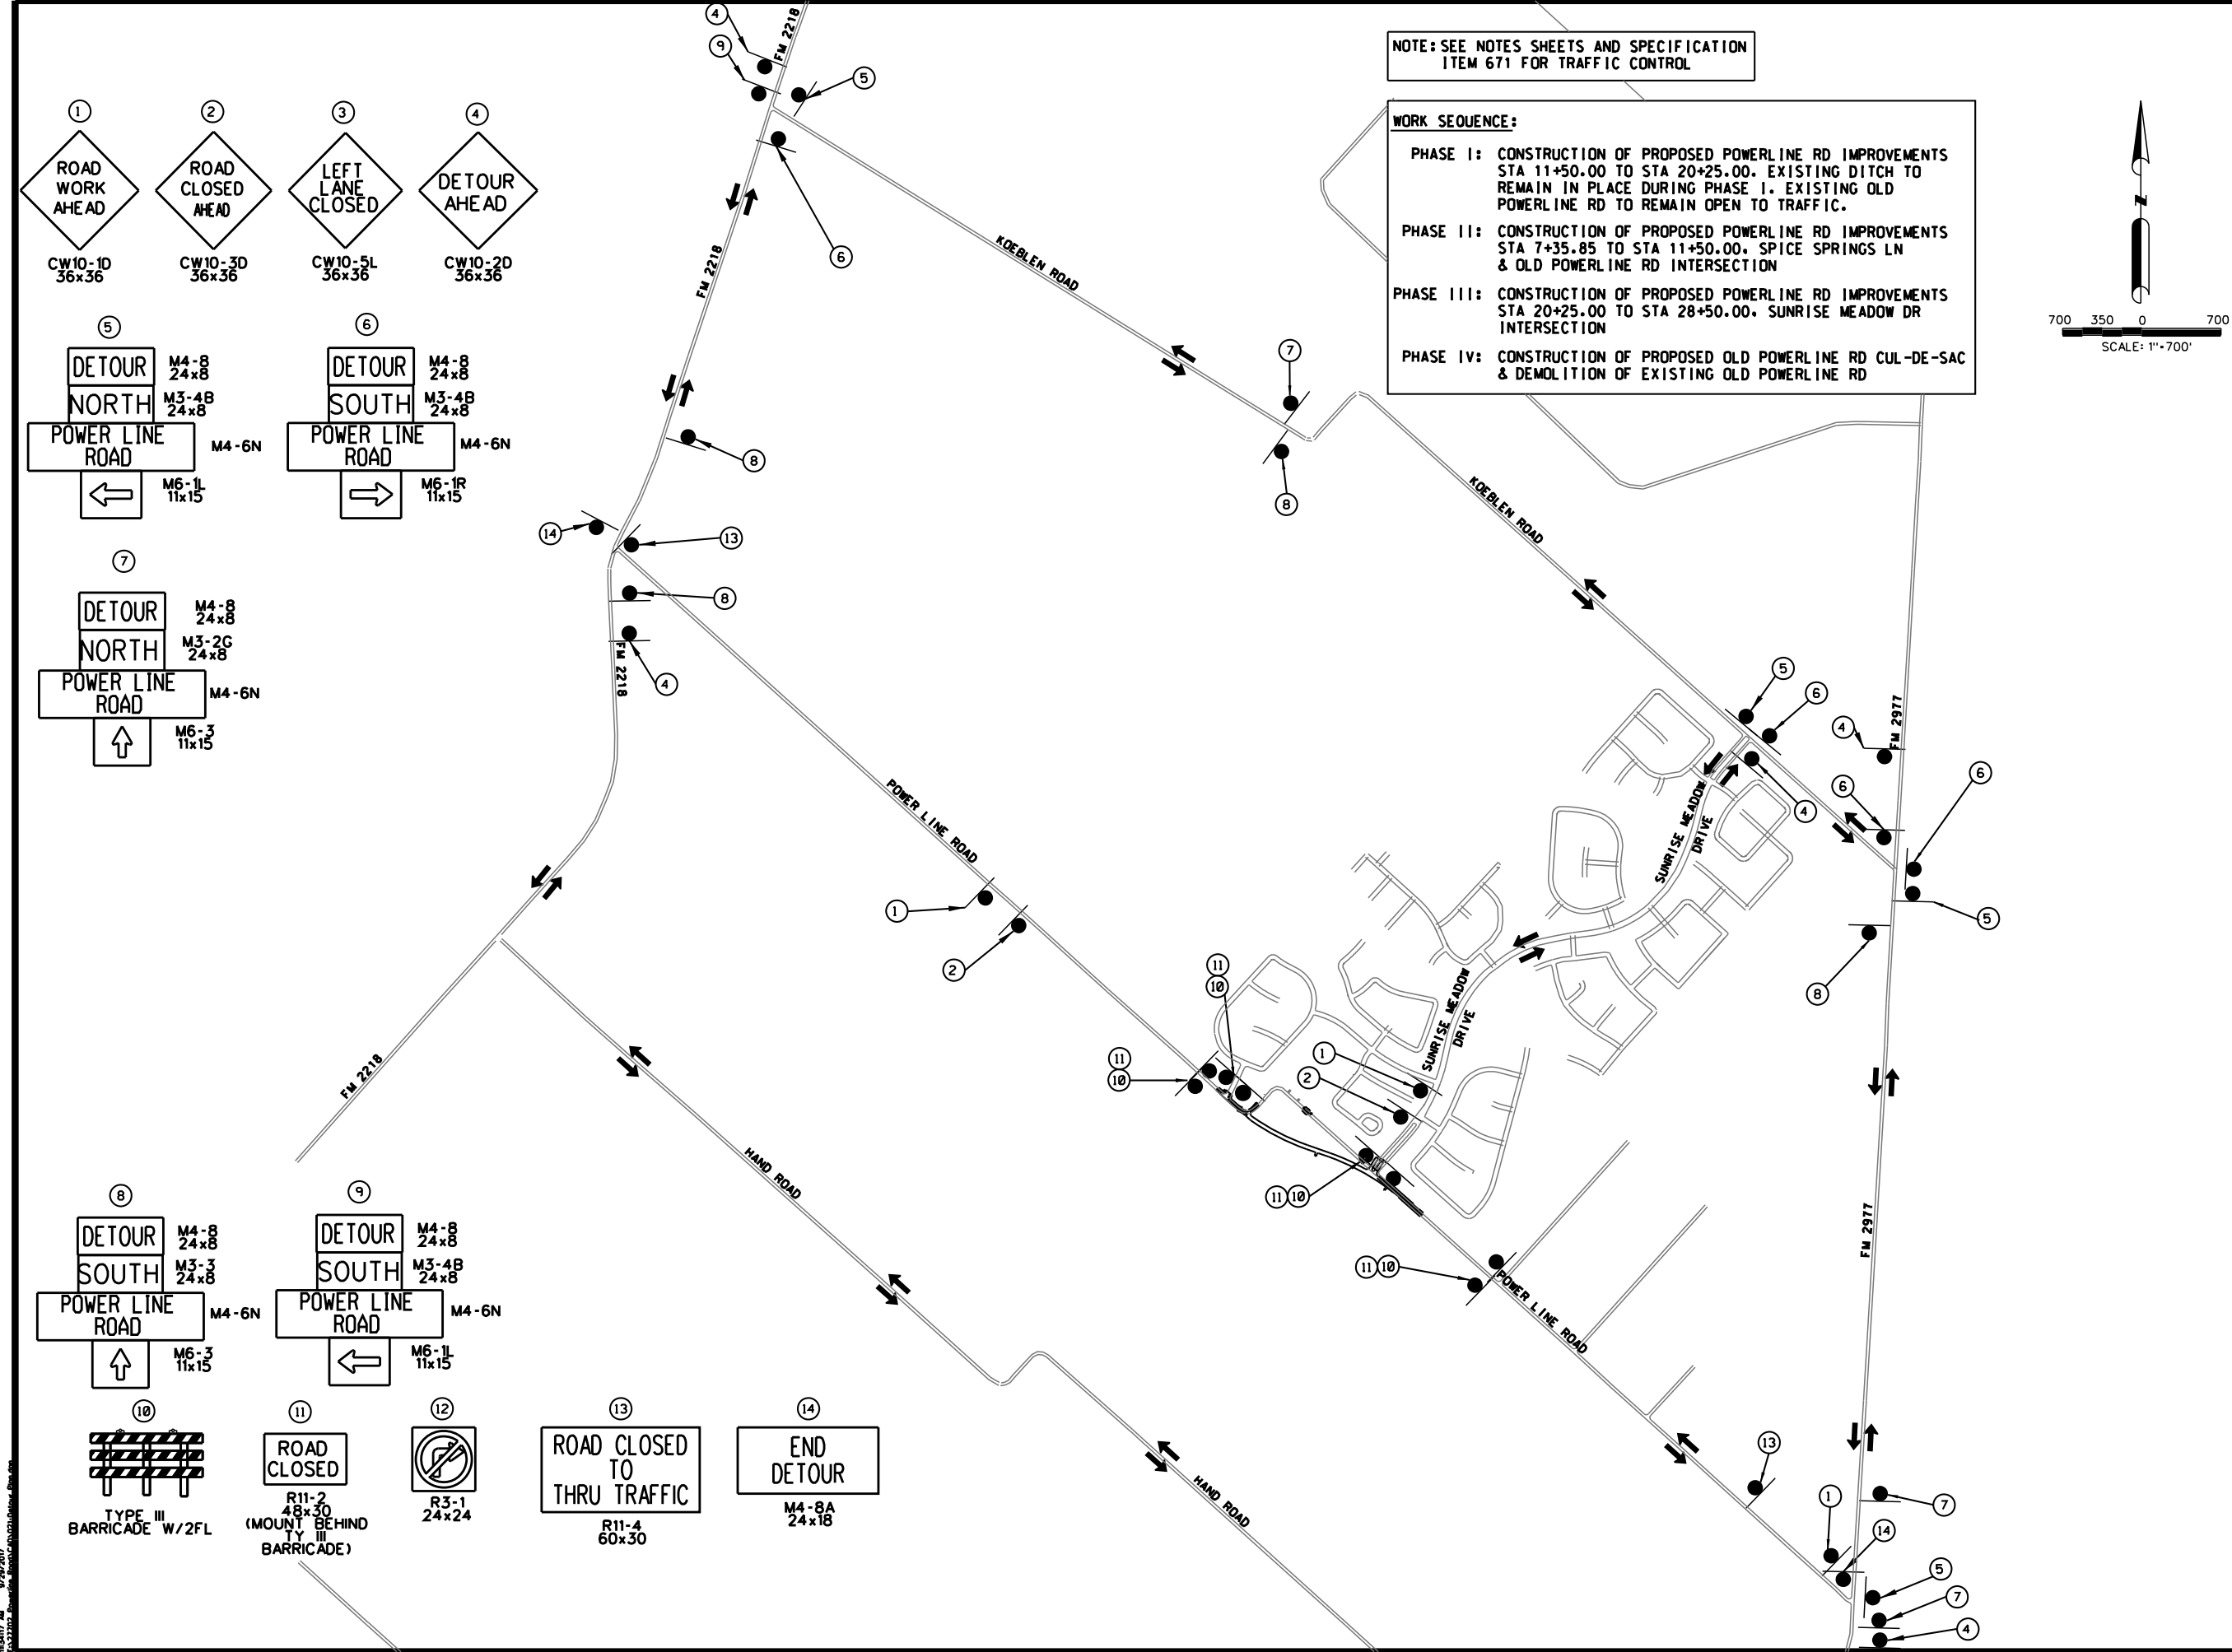

NOTE: SEE NOTES SHEETS AND SPECIFICATION  
ITEM 671 FOR TRAFFIC CONTROL

- WORK SEQUENCE:**
- PHASE I: CONSTRUCTION OF PROPOSED POWERLINE RD IMPROVEMENTS STA 11+50.00 TO STA 20+25.00. EXISTING DITCH TO REMAIN IN PLACE DURING PHASE I. EXISTING OLD POWERLINE RD TO REMAIN OPEN TO TRAFFIC.
  - PHASE II: CONSTRUCTION OF PROPOSED POWERLINE RD IMPROVEMENTS STA 7+35.85 TO STA 11+50.00. SPICE SPRINGS LN & OLD POWERLINE RD INTERSECTION
  - PHASE III: CONSTRUCTION OF PROPOSED POWERLINE RD IMPROVEMENTS STA 20+25.00 TO STA 28+50.00. SUNRISE MEADOW DR INTERSECTION
  - PHASE IV: CONSTRUCTION OF PROPOSED OLD POWERLINE RD CUL-DE-SAC & DEMOLITION OF EXISTING OLD POWERLINE RD

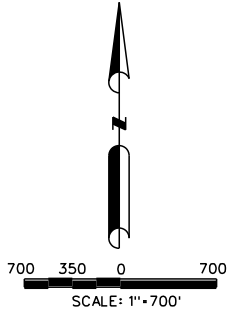

| No. | DATE | REVISIONS | APP. |
|-----|------|-----------|------|
|     |      |           |      |
|     |      |           |      |
|     |      |           |      |

**VERIFICATION OF PRIVATE UTILITY LINES**

DATE: \_\_\_\_\_  
CenterPoint Energy/Natural Gas Facilities Verification ONLY.  
(This signature verifies that you have shown CIP Natural Gas lines correctly - not to be used for conflict verification.) (Gas service lines are not shown)  
Signature valid for six months.

DATE: \_\_\_\_\_  
CenterPoint Energy/UNDERGROUND Electrical Facilities Verification ONLY.  
(This signature verifies existing underground facilities - not to be used for conflict verification)  
Signature valid for six months.

DATE: \_\_\_\_\_  
Approved for AT&T Texas/SNET underground conduit facilities only.  
Signature valid for one year.

POWERLINE ROAD  
NEW ALIGNMENT WITH  
2-LANE ROAD,  
SHOULDERS AND  
ROADSIDE DITCHES  
COUNTY OF  
FORT BEND, TEXAS

**DETOUR PLAN**

**VanDeWiele & Vogler Incorporated** Consulting Engineers

2925 Briarpark, Suite 275  
Houston, Texas 77042  
713.782-0042  
www.vandewiele-eng.com  
Texas Professional Engineering Firm Registration No. F148

  
Ruben Martinez 9-29-17

SHEET No. 021

|               |            |
|---------------|------------|
| SCALE: HORIZ: | DRAWN BY:  |
| VERT:         | APP. BY:   |
| DATE:         | AB/COUNTY: |