



**PERMIT APPLICATION REVIEW FORM FOR
CABLE, CONDUIT, AND POLE LINE ACTIVITY
IN FORT BEND COUNTY**

**Fort Bend County
Engineering Department**
301 Jackson Suite 401
Richmond, Texas 77469
281.633.7500
Permits@fortbendcountytx.gov

☒ **Right of Way Permit**
☐ **Commercial Driveway Permit**

Permit No: 2018-19975

The following "Notice of Proposed Cable, Conduit, and/or Pole Line activity in Fort Bend County" and accompanying attachments have been reviewed and the notice conforms to appropriate regulations set by Commissioner's Court of Fort Bend County, Texas.

(1) COMPLETE APPLICATION FORM:

- ☒ a. Name of road, street, and/or drainage ditch affected.
- ☒ b. Vicinity map showing course of directions
- ☒ c. Plans and specifications

(2) BOND:

<input type="checkbox"/>	County Attorney, approval when applicable.		
<input checked="" type="checkbox"/>	Perpetual bond currently posted.	Bond No: [REDACTED]	Amount: \$50,000.00
<input type="checkbox"/>	Performance bond submitted.	Bond No: _____	Amount: _____
<input type="checkbox"/>	Cashier's Check	Check No: _____	Amount: _____

(3) DRAINAGE DISTRICT APPROVAL (WHEN APPLICABLE):

Drainage District Approval


Date

We have reviewed this project and agree it meets minimum requirements.

Rick J. Staigle, PE, PTOE
Permit Administrator

4/23/2018
Date

3/29/2018 5:26:38 PM O:\REVENUE 2018\VICTORIA PHAM\HOU-TXC\CVSC\25830 WESTHEIMER\EB418468.dgn

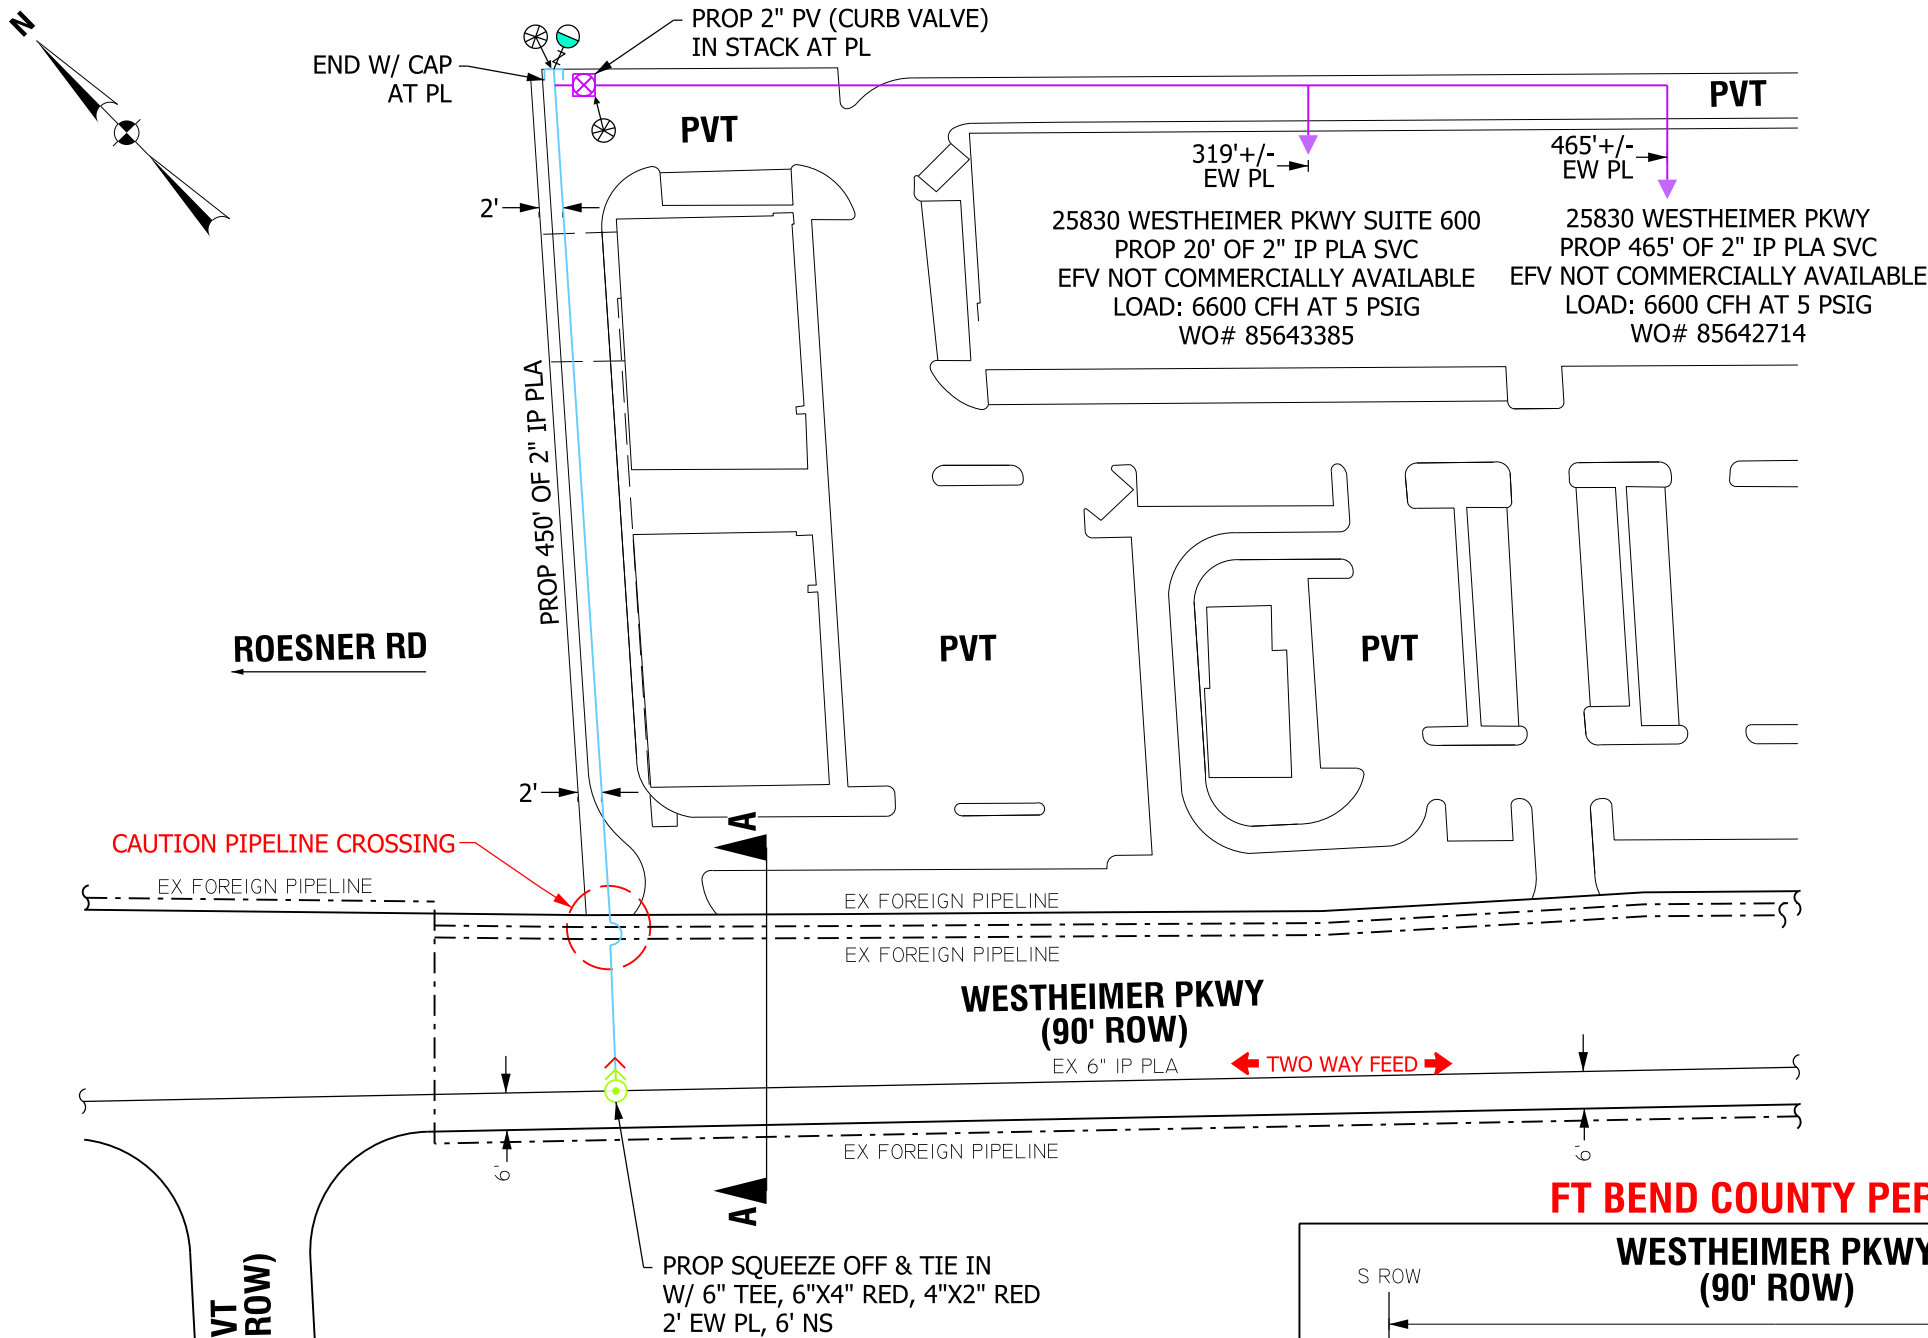

GENERAL NOTES

1. FIELD VERIFY & LOCATE ALL EXISTING FEEDS, MAINS, AND SERVICES.
2. MAINTAIN MIN DEPTH OF 3' UNLESS OTHERWISE NOTED.
3. USE GAUGES TO MONITOR & MAINTAIN FEEDS, AND PRESSURE.
4. CONTACT ENGINEERING (SUONG "VICTORIA" PHAM 713-207-4615) WITH ANY NECESSARY FIELD CHANGES.
5. TEST PRESSURE @ 100 PSIG IN ACCORDANCE WITH SECTION CS-B-1.220 OF THE CONSTRUCTION & SERVICE MANUAL.
6. COORDINATE SERVICE LOCATION WITH IGNACIO GUERRERO AT 281-341-4936.

PIPELINE CROSSING NOTES:

PLEASE MAKE 811 CALL TO LOCATE PIPELINES & COORDINATE WITH OPERATION AT LEAST 48 HRS BEFORE CONSTRUCTION.
1) KINDER MORGAN: 713-204-0192
2) ENERGY TRANSFER: 713-989-7079
3) BOARD WALK: 346-224-3893

GAS STAKING


JOB NO: _____ BY: _____ DATE: _____
ESMTS. DED. BY: _____ ESMT. DOCUMENTS: _____
MONUMENTATION FND.: _____ PLAT DIST. CHK.=D: _____
ESMTS. NEEDED AT: _____
NON-STD. STAKING: _____ REASON: _____

LEGEND AND NOTES

EXISTING MAIN _____
PROP 2" IP PLA, SDR 11.0 450'
PE 2406/2708
WO#: 83518330
PROP 5# ZINC ANODE
PROP MARKER BALL
PERMIT: FT BEND COUNTY
GCO#: 39436
NOTIFICATION/CNP ID#: 14044148860

GENERAL NOTES:
CRITERIA TO BE USED FOR TRACER WIRE SELECTION WHEN INSTALLING PLASTIC GAS LINES
1- USE #14 TRACER WIRE FOR ALL RESIDENTIAL SERVICE LINES
2- USE #14 TRACER WIRE FOR SHORT BORES UP TO 300' AND ALL OTHER NON-BORE INSTALLATIONS
3- USE #10 TRACER WIRE WITH ALL BORES LONGER THAN 300'
4- USE #8 TRACER WIRE AS NEEDED FOR LARGE BAYOU CROSSINGS AND OTHER EXTRAORDINARY SITUATIONS AND COMPLEX BORES
INSPECTOR APPROVAL REQUIRED PRIOR TO WORK

FT BEND COUNTY PERMIT

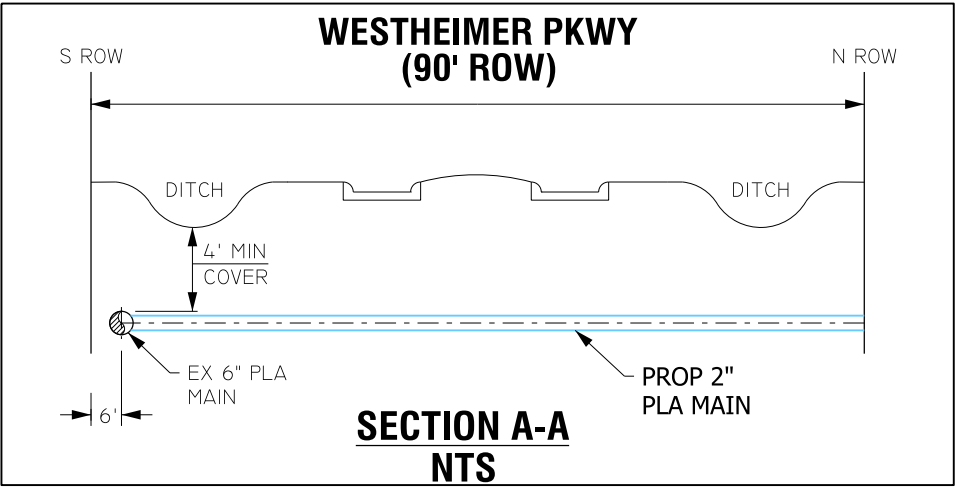

DESIGNED BY: VICTORIA PHAM	713-207-4615
DATE NEEDED: 5/31/18	ESTIMATED COST: \$
START DATE:	CONTRIBUTION: \$
ESTIMATED COMPLETE DATE:	
PURPOSE AND NECESSITY: TO SERVE TWO COMMERCIAL CUSTOMERS FOR A TOTAL REQUESTED LOAD OF 6.6 MCFH AT 5 PSIG.	

RECOMMENDED BY:	DATE:
APPROVED BY:	DATE:

DRAWN BY: FRANCES MAREK
DATE: 03/28/18
SCALE: 1:80
SHEET: 1 OF 1

25830 WESTHEIMER PKWY
KATY, FT BEND COUNTY, TX

CenterPoint Energy
Texas Region - Houston Gas Engineering

DWG No: **EB4-18468**

F:30150710 | O:30120704 | KM:484-M | LAMBERT:4356B1 | Z:701 | SZ:503 | TC:050 | SOG:00151


Formula	Desirable Taper Lengths ***	Suggested Maximum Spacing of Chemicalizing Services	Minimum Spacing Distance	Suggested Longitudinal Buffer Space 9"
3	150' or less	10'	30'	90'
4	150' or less	15'	30'	120'
5	205' 225'	245'	35'	160'
6	265' 295'	320'	40'	240'
7	450' 495'	540'	45'	320'
8	500' 550'	600'	50'	400'
9	550' 605'	660'	55'	500'
10	600' 660'	720'	60'	600'
11	650' 715'	780'	65'	700'
12	700' 770'	840'	70'	800'
13	750' 825'	900'	75'	900'
14				540'

Length of Taper (FT) W=Width of Offset (FT) S=Posted Speed (MPH)

TYPICAL USAGE				
MOBILE	SHORT DURATION	SHORT TERM STATIONARY	INTERMEDIATE TERM STATIONARY	LONG TERM STATIONARY
	✓	✓		

1. Flares attached to signs where shown are REQUIRED.
2. All traffic control devices illustrated are REQUIRED, except those denoted with the triangle symbol may be omitted when placed elsewhere in the plans, or for routine maintenance work, when approved by the Engineer.
3. Inactive work vehicles or other equipment should be parked near the right-of-way line and not parked on the paved shoulder.
4. A Showup Vehicle with a TMA should be used anytime it can be positioned 30 to 100 feet in advance of the work zone and should be clearly visible to approaching traffic. The vehicle's work lights are required to be on at all times. The vehicle should be equipped with a TMA and a longer present but road work conditions require the traffic control to remain in place, Type 3 barricades or other channelizing devices may be substituted for the Showup Vehicle and the TMA. The Showup Vehicle should be positioned in the work zone, not on the paved surface, except to those shown in order to protect work areas.
5. Use TCS-11 for shoulder work on divided highways, expressways and freeways.
6. TCS-15 SHOULDER WORK signs may be used in place of CNO-10 SHOULDER WORK signs for shoulder work on conventional two-lane roadways.

For construction or maintenance contract work, specific project requirements for shadow vehicles can be found in the project GENERAL NOTES for Item 502, Barricade Stacks and Traffic Handling.

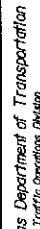

TRAFFIC CONTROL PLAN
CONVENTIONAL ROAD
SHOULDER WORK

TCP(1-1)-12

2-94 B-35 1-97 4-98	1001 December 1985		JAN T001		JAN T002		JAN T003		JAN T004		JAN T005		JAN T006		JAN T007		JAN T008		JAN T009		JAN T010		JAN T011		JAN T012		JAN T013		JAN T014		JAN T015		JAN T016		JAN T017		JAN T018		JAN T019		JAN T020		JAN T021		JAN T022		JAN T023		JAN T024		JAN T025		JAN T026		JAN T027		JAN T028		JAN T029		JAN T030		JAN T031		JAN T032		JAN T033		JAN T034		JAN T035		JAN T036		JAN T037		JAN T038		JAN T039		JAN T040		JAN T041		JAN T042		JAN T043		JAN T044		JAN T045		JAN T046		JAN T047		JAN T048		JAN T049		JAN T050		JAN T051		JAN T052		JAN T053		JAN T054		JAN T055		JAN T056		JAN T057		JAN T058		JAN T059		JAN T060		JAN T061		JAN T062		JAN T063		JAN T064		JAN T065		JAN T066		JAN T067		JAN T068		JAN T069		JAN T070		JAN T071		JAN T072		JAN T073		JAN T074		JAN T075		JAN T076		JAN T077		JAN T078		JAN T079		JAN T080		JAN T081		JAN T082		JAN T083		JAN T084		JAN T085		JAN T086		JAN T087		JAN T088		JAN T089		JAN T090		JAN T091		JAN T092		JAN T093		JAN T094		JAN T095		JAN T096		JAN T097		JAN T098		JAN T099		JAN T100		JAN T101		JAN T102		JAN T103		JAN T104		JAN T105		JAN T106		JAN T107		JAN T108		JAN T109		JAN T110		JAN T111		JAN T112		JAN T113		JAN T114		JAN T115		JAN T116		JAN T117		JAN T118		JAN T119		JAN T120		JAN T121		JAN T122		JAN T123		JAN T124		JAN T125		JAN T126		JAN T127		JAN T128		JAN T129		JAN T130		JAN T131		JAN T132		JAN T133		JAN T134		JAN T135		JAN T136		JAN T137		JAN T138		JAN T139		JAN T140		JAN T141		JAN T142		JAN T143		JAN T144		JAN T145		JAN T146		JAN T147		JAN T148		JAN T149		JAN T150		------------------------------	--------------------	--	----------	--	----------	--	------------	--

