



Fort Bend County Engineering
FORT BEND COUNTY, TEXAS

Richard W. Stolleis, P.E.
County Engineer

May 17, 2018

Commissioner Vincent M. Morales, Jr.
Fort Bend County Precinct 1
1517 Eugene Heimann Circle
Richmond, TX 77469

**RE: Addition of "NO PARKING" signs on Ryon Falls Drive and Clifton Hills Lane
in Veranda, Section 6**

Dear Commissioner Morales:

Fort Bend County Engineering Department has completed the traffic control plan to prohibit parking on either side of the emergency access gate between Ryon Falls Drive and Clifton Hills Lane in Veranda, Section 6. The public hearing date for acceptance for the plan will be scheduled on the next available Commissioner's Court Agenda.


A copy of the traffic control plan is attached for your review. If we can be of further assistance please do not hesitate to contact me at 281-633-7528 or
chris.debaillon@fortbendcountytexas.gov.

Sincerely,

A handwritten signature in blue ink, appearing to read "Chris Debaillon".

Chris Debaillon, PE, PTOE
Assistant County Engineer - Traffic

cc: Judge Robert E. Hebert, County Judge
Marc Grant - FBC Road & Bridge
Brian Fields - Signage Department
File

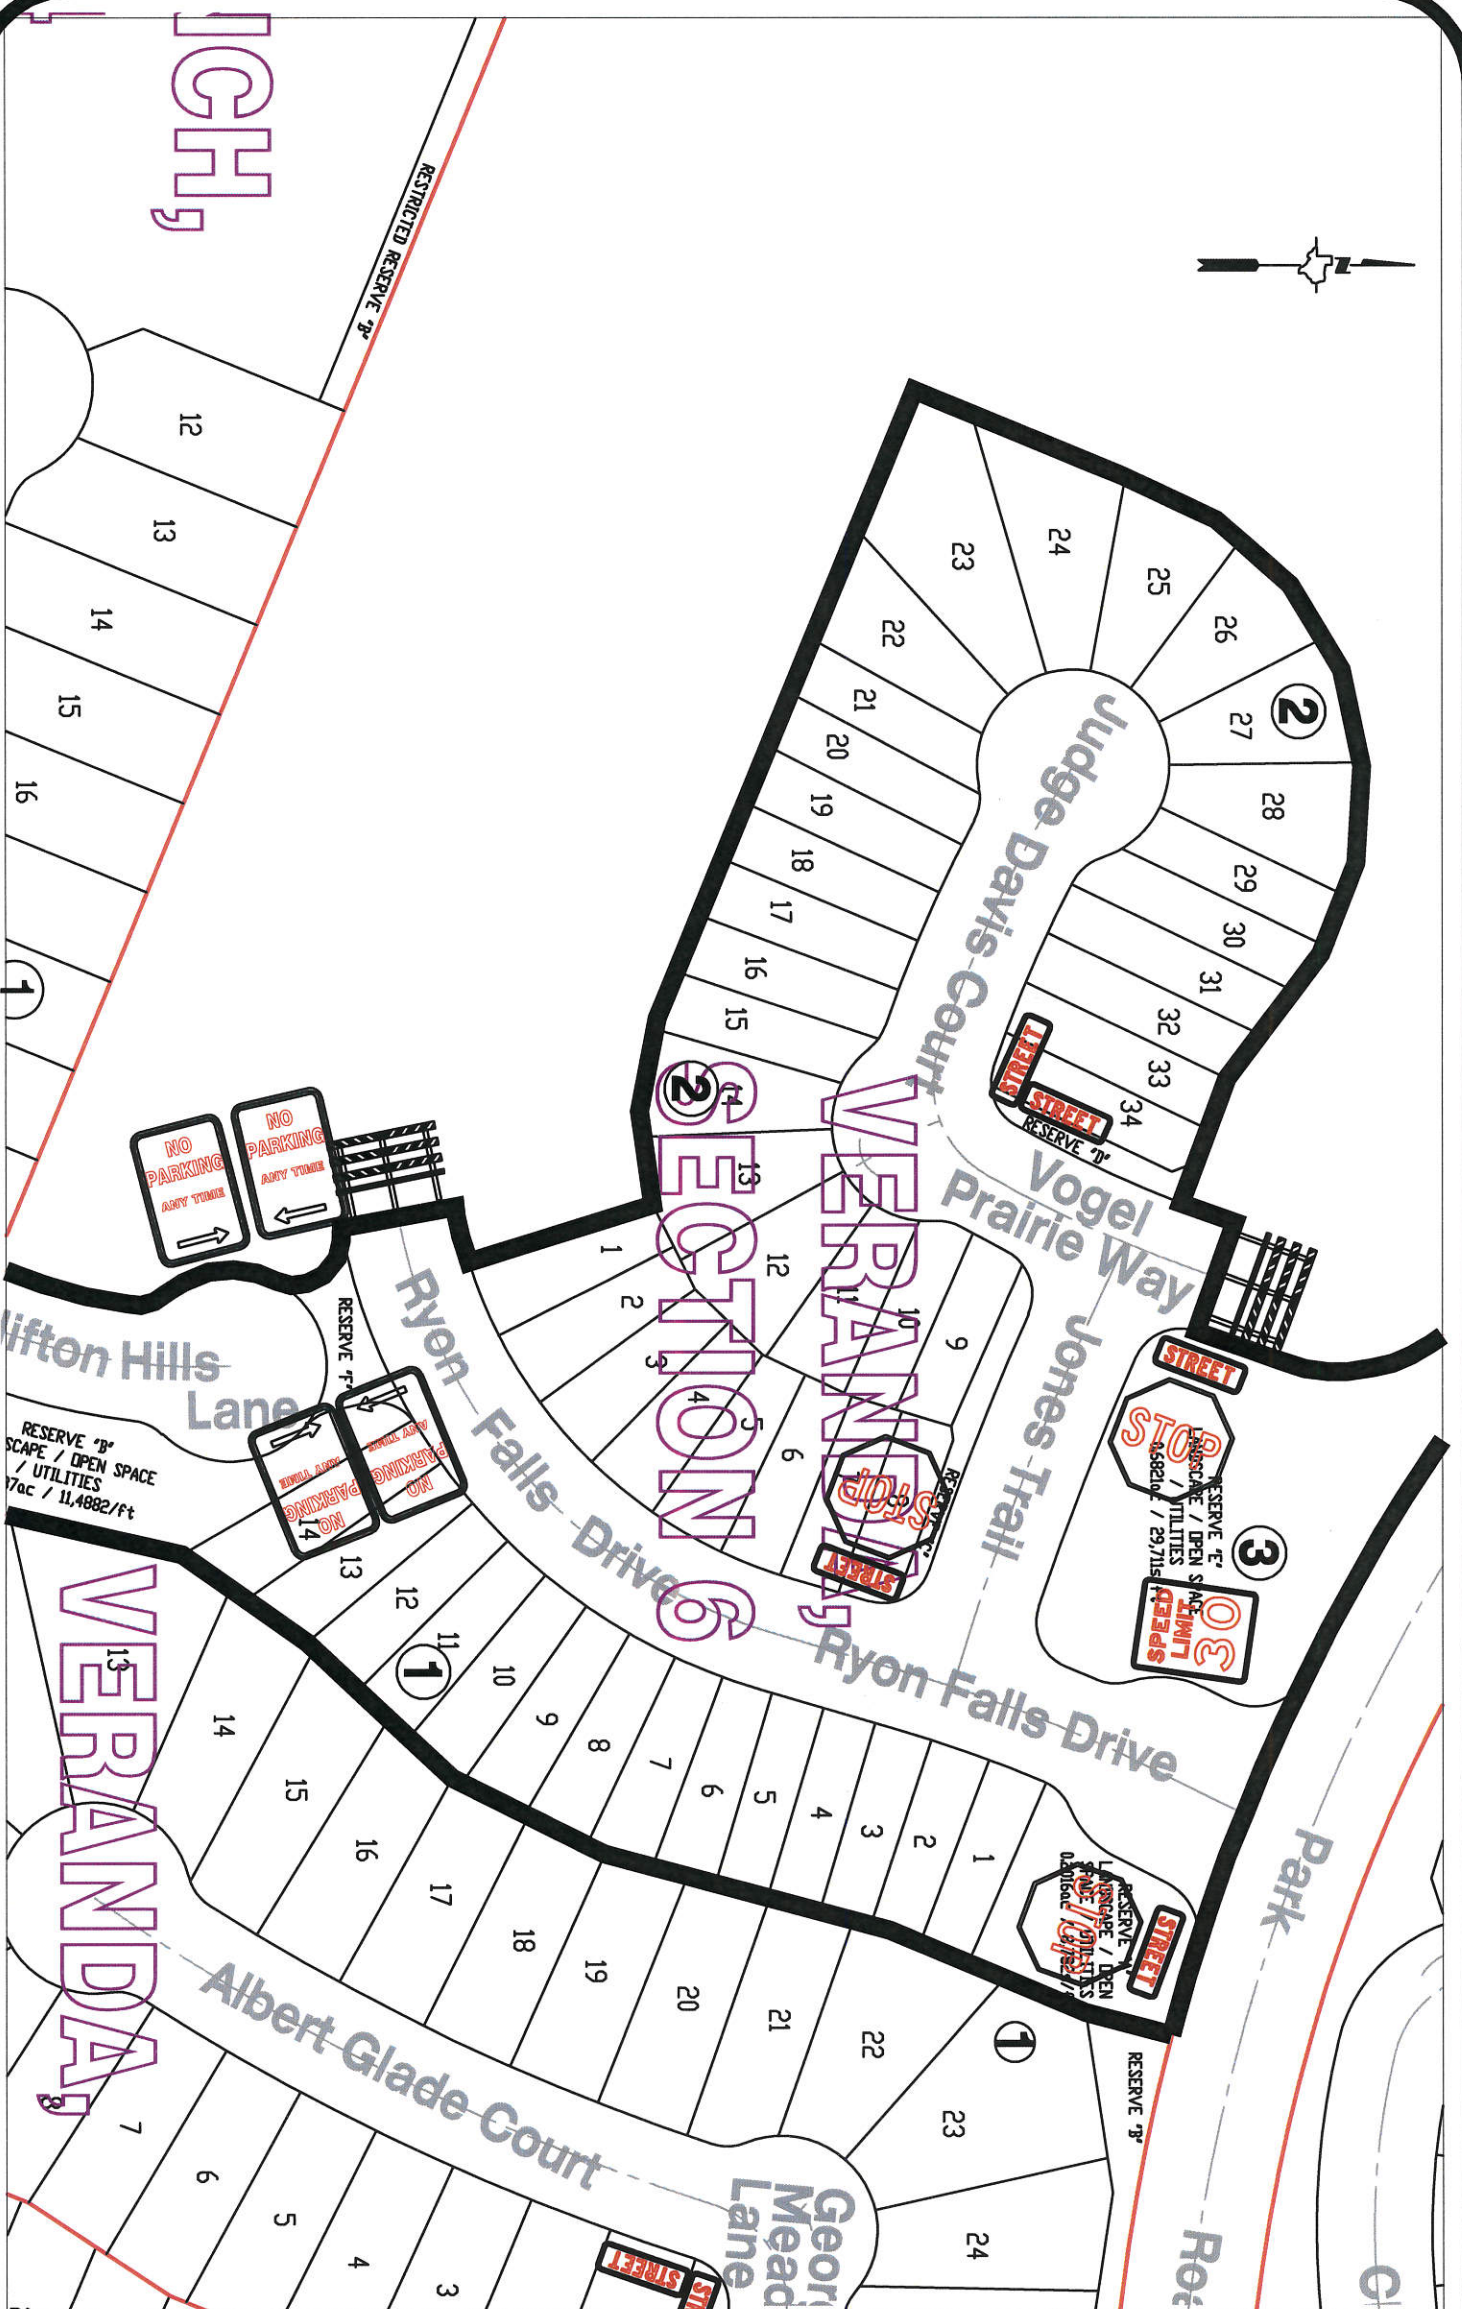

Note:

The purpose of this traffic control plan is to revise traffic control for Veranda, Section 6.

Drawn By: L. Brdecka

Date: 5-17-18

Approved By: Chris Deballon, PE PTOE

Date: 5/17/18

Scale

1" = 200'-0"

**Veranda, Section 6
(Revised) Control Map and
Traffic Sign Layout**

Fort Bend County Engineering Dept.
301 Jackson Street
Richmond, Texas 77469