



Fort Bend County Engineering
FORT BEND COUNTY, TEXAS

Richard W. Stolleis, P.E.
County Engineer

June 15, 2018

Commissioner W. A. "Andy" Meyers
Fort Bend County Precinct 3
22333 Grand Corner Drive
Katy, Texas 77494

RE: Rancho Bella Parkway Street Dedication, Sec. 4 - Traffic Control Plan

Dear Commissioner:

The Construction Completion letter was issued on June 14, 2018, which started the one year maintenance period. Fort Bend County Engineering has completed and recommends approval of the traffic control plan for the above referenced subdivision. The public hearing date for acceptance of the plan is being scheduled.


A copy of the traffic control plan is attached for your review. If you should have any questions, please give me a call.

Sincerely,


Chris Debaillon, PE, PTOE
Assistant County Engineer – Traffic

CD/gyl

cc: Judge Robert E. Hebert, County Judge
Marc Grant - FBC Road & Bridge
Brian Fields - Signage Department
File

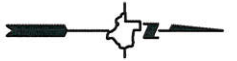

STATE FARM to MARKET ROAD 1093

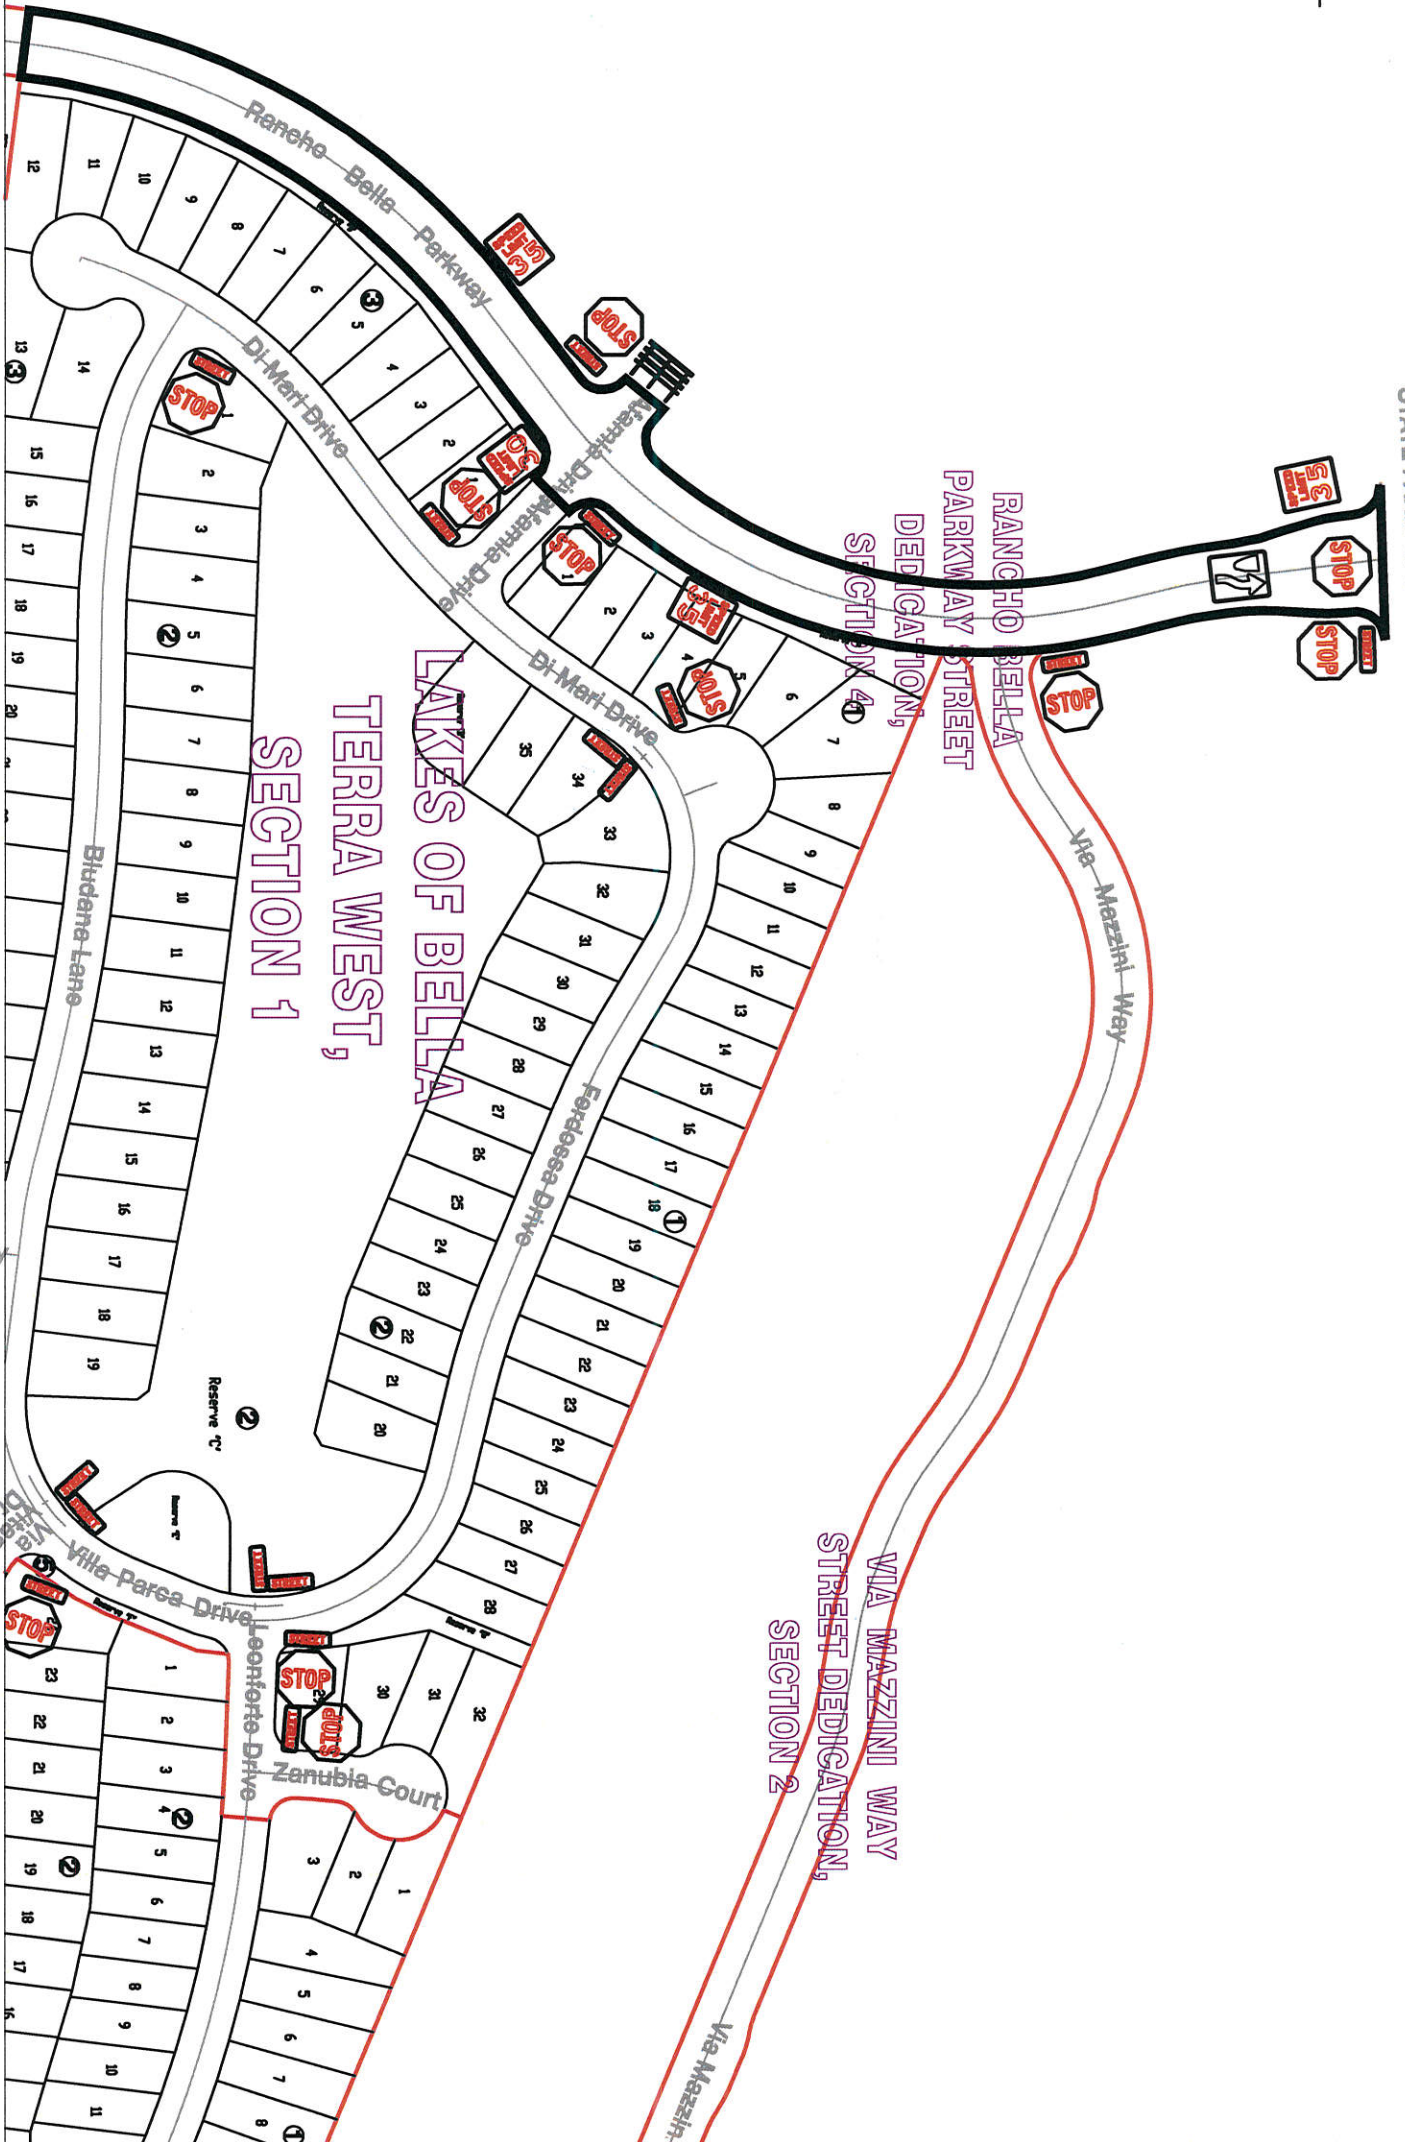

Note:

The purpose of this traffic control plan is to establish traffic control for Rancho Bella Parkway Street Dedication, Section 4.

Drawn By: L. Brdecka

Date: 6-15-18

Approved By: Chris Debaillon, PE PTOE

Date: *CD 6/15/18*

Scale

1" = 200'-0"

Rancho Bella Parkway
Street Dedication, Section 4
Control Map and
Traffic Sign Layout

Fort Bend County Engineering Dept.
301 Jackson Street
Richmond, Texas 77469