



Fort Bend County Engineering
FORT BEND COUNTY, TEXAS

Richard W. Stolleis, P.E.
County Engineer

June 21, 2018

Commissioner W. A. "Andy" Meyers
Fort Bend County Precinct 3
22333 Grand Corner Drive
Katy, Texas 77494

**RE: Willow Creek Farms II, Section 7 - Traffic Control Plan
Willow Creek Farms II, Section 8**

Dear Commissioner:

The Construction Completion letters were issued on 06/21/2018, which started the one year maintenance period. Fort Bend County Engineering has completed and recommends approval of the traffic control plans for the above referenced subdivisions. The public hearing date for acceptance of the plans is being scheduled.


A copy of the traffic control plan is attached for your review. If you should have any questions, please give me a call.

Sincerely,

Chris Debaillon, PE, PTOE
Assistant County Engineer – Traffic

CD/gyl

cc: Judge Robert E. Hebert, County Judge
Marc Grant - FBC Road & Bridge
Brian Fields - Signage Department
File

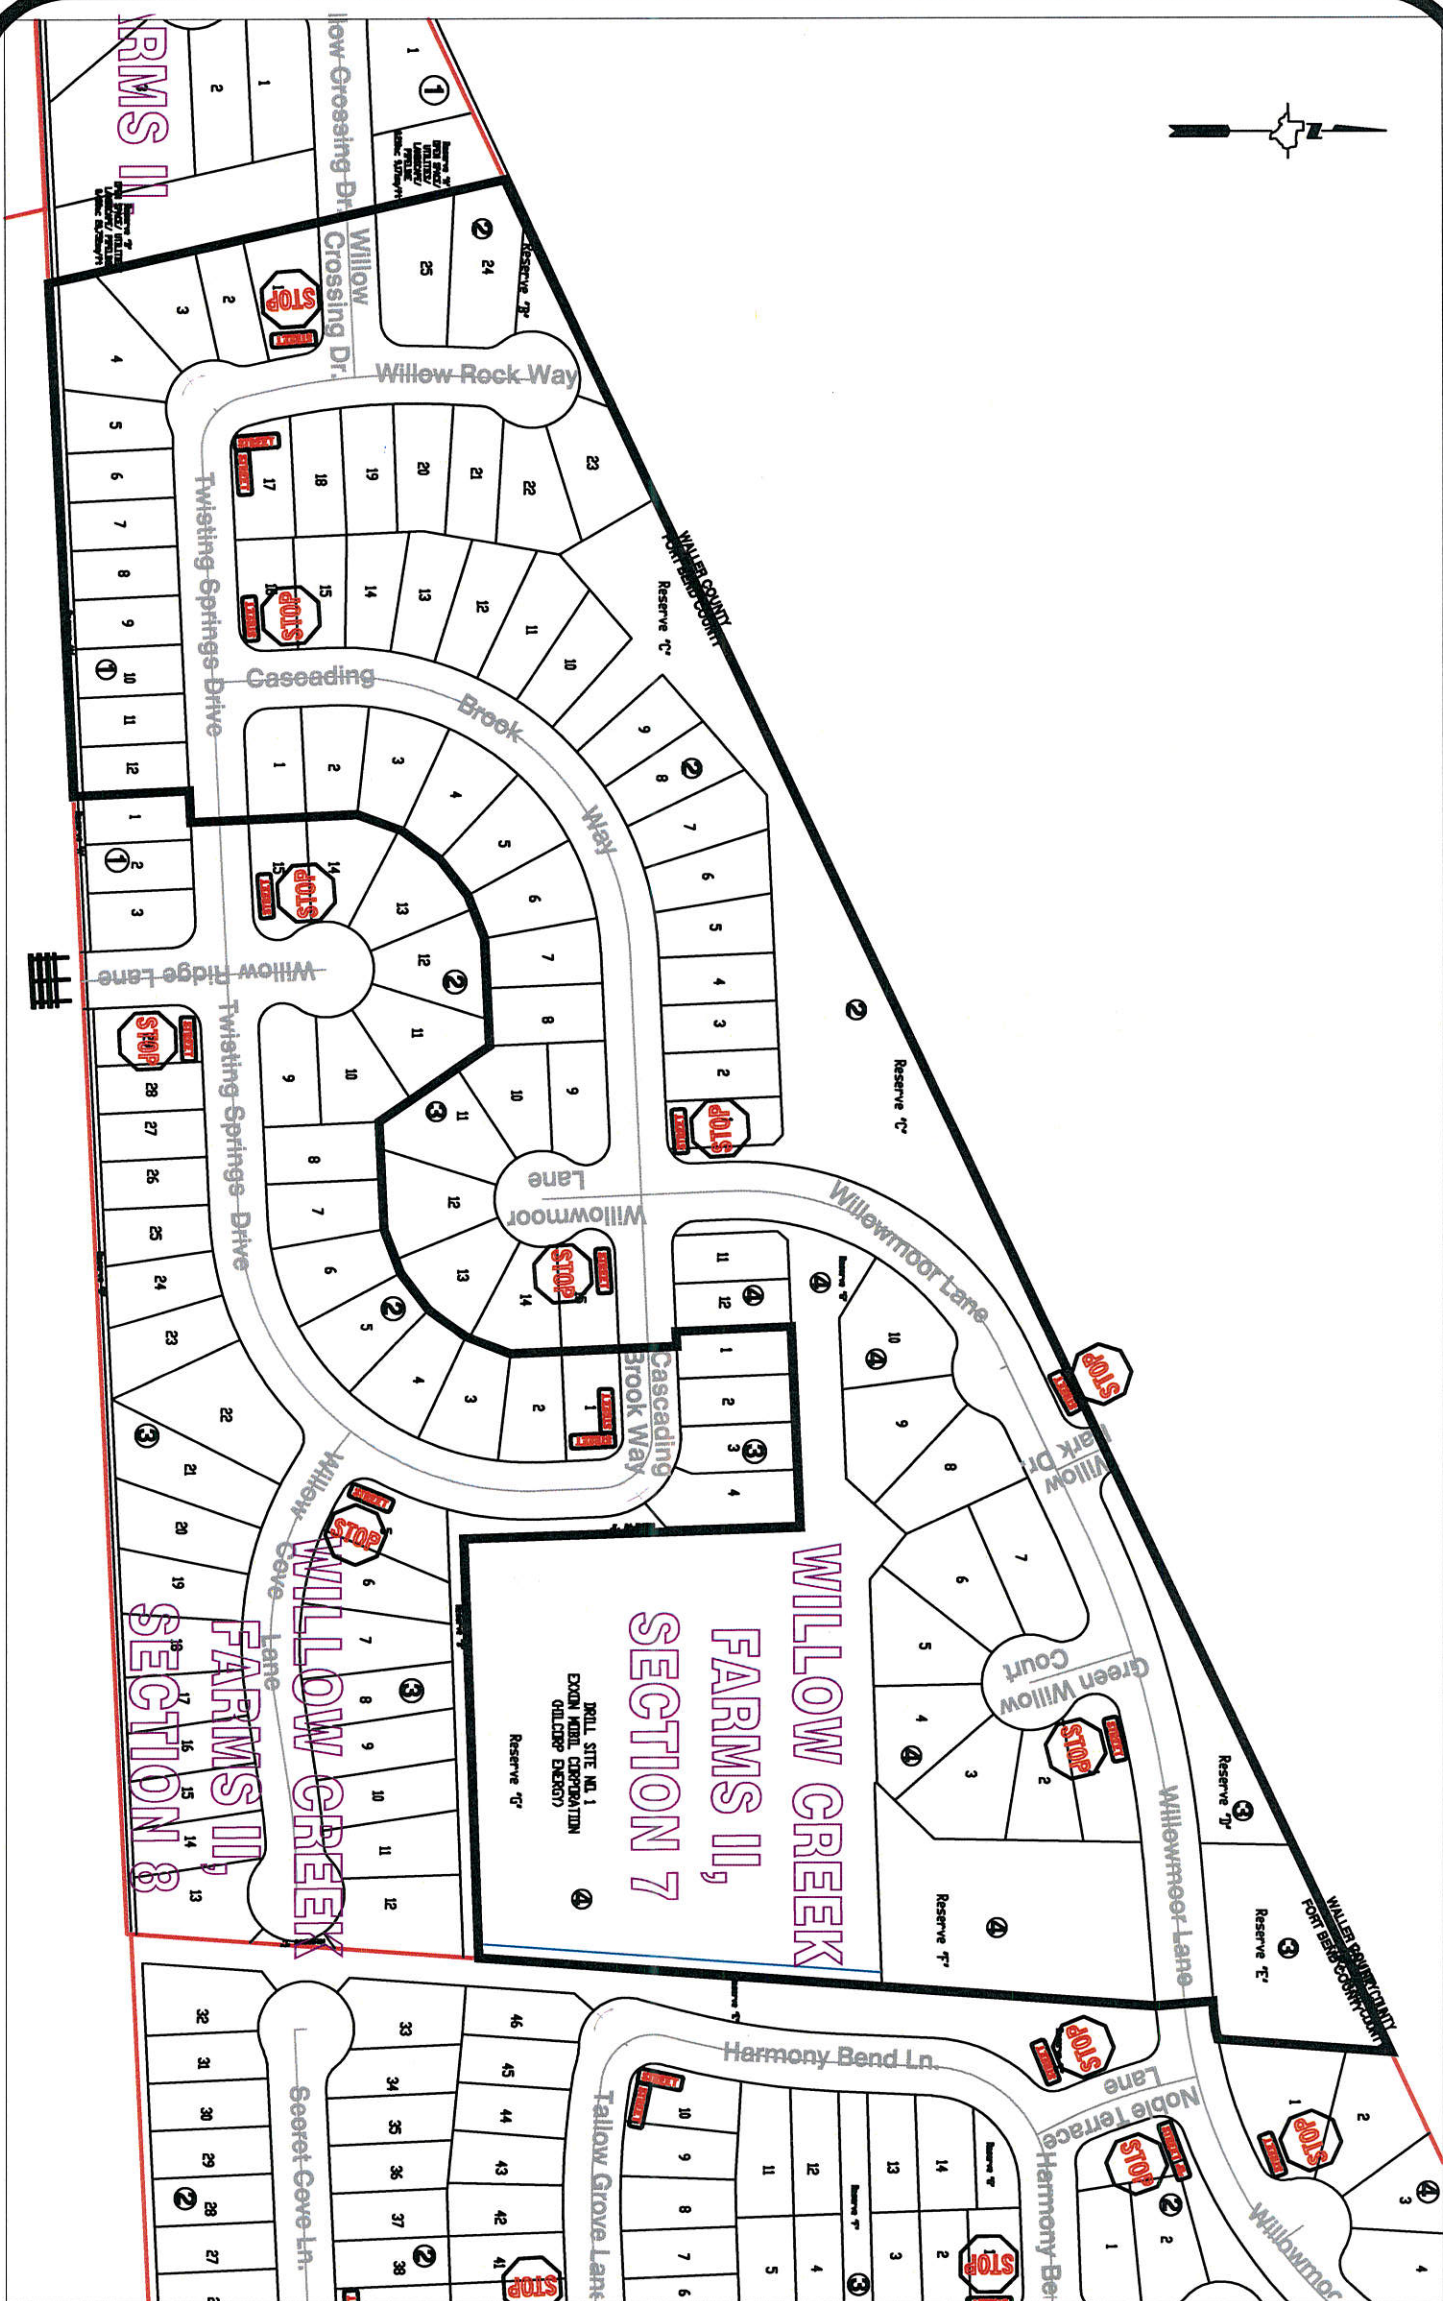

DRILL SITE NO. 1
EXXON MOBIL CORPORATION
GULF CORP. ENERGY
Reserve "G"

Scale
1" = 200'-0"

**Fort Bend County Engineering Dept.
301 Jackson Street
Richmond, Texas 77469**

The purpose of this traffic control plan is to establish traffic control for Willow Creek Farms II, Section 7.



The purpose of this traffic control plan is to establish traffic control for Willow Creek Farms II, Section 8.

Scale
1" = 200'-0"

**Fort Bend County Engineering Dept.
301 Jackson Street
Richmond, Texas 77469**