

CenterPoint Energy Houston Electric, LLC  
Applicable: Entire Service Area

CNP 8038

**6.3 AGREEMENTS AND FORMS**

**6.3.1 FACILITIES EXTENSION AGREEMENT**

This Facilities Extension Agreement is entered into by and between \_\_\_\_\_  
Fort Bend County \_\_\_\_\_, herein  
called "Retail Customer" and CenterPoint Energy Houston Electric, LLC, herein called  
"Company" (hereinafter referred to as Agreement) for the construction, extension, installation,  
modification, repair, upgrade, conversion, relocation, de-energization or removal of Company's  
Delivery System, including temporary facilities (hereinafter referred to as facilities extension or  
extension), as described herein.

This Agreement covers the facilities extension to Retail Customer location at \_\_\_\_\_  
Katy Flewellen \_\_\_\_\_

The Company agrees to accept payment of \$126,272.48 \_\_\_\_\_ Dollars  
to be paid by the Retail Customer, as a Non-Refundable Construction Payment in connection  
with the Retail Customer request to extend Company facilities to the above described location as  
follows: relocation of CNP poles to new easement

Overheads: \$34,447.09 \_\_\_\_\_

Materials & Supplies Expense: \$15,325.39 \_\_\_\_\_

Outside Services Expense: \$76,500.00 \_\_\_\_\_

- Unless otherwise stated by Company in writing, the Non-Refundable Construction Payment amount above is valid for twelve months.

In consideration of said Non-Refundable Payment, to be paid to Company by Retail Customer prior to commencement of construction, Company agrees to install and operate lines and equipment necessary to distribute electric service to the identified location under the following General Conditions:

- Company shall at all times have title to and complete ownership and control over facilities installed by Company.
- Retail Customer must make satisfactory payment arrangements (if payment is required to extend Company facilities) and sign and return this Agreement before Company can proceed with the requested extension.

CenterPoint Energy Houston Electric, LLC  
Applicable: Entire Service Area

CNP 8038

- Extension of service facilities is contingent on acquisition of all necessary easements and rights of way.

Nothing herein contained within this Agreement shall be construed as a waiver or relinquishment by Company of any right that it has or may hereafter have to discontinue service for or on account of default in the payment of any bill owing or to become owing thereafter for any other reason or cause stated in Company's Tariff.

This Agreement shall not be binding upon Company unless and until it is signed by an authorized representative of the Company.

CenterPoint Energy Houston Electric, LLC

\_\_\_\_\_  
Retail Customer

By \_\_\_\_\_

By \_\_\_\_\_

William F Wilcox Jr  
(name printed or typed)

\_\_\_\_\_  
(name printed or typed)

Title Staff Service Consultant



Title \_\_\_\_\_

Date 07/24/2018

Date \_\_\_\_\_



# EXHIBIT

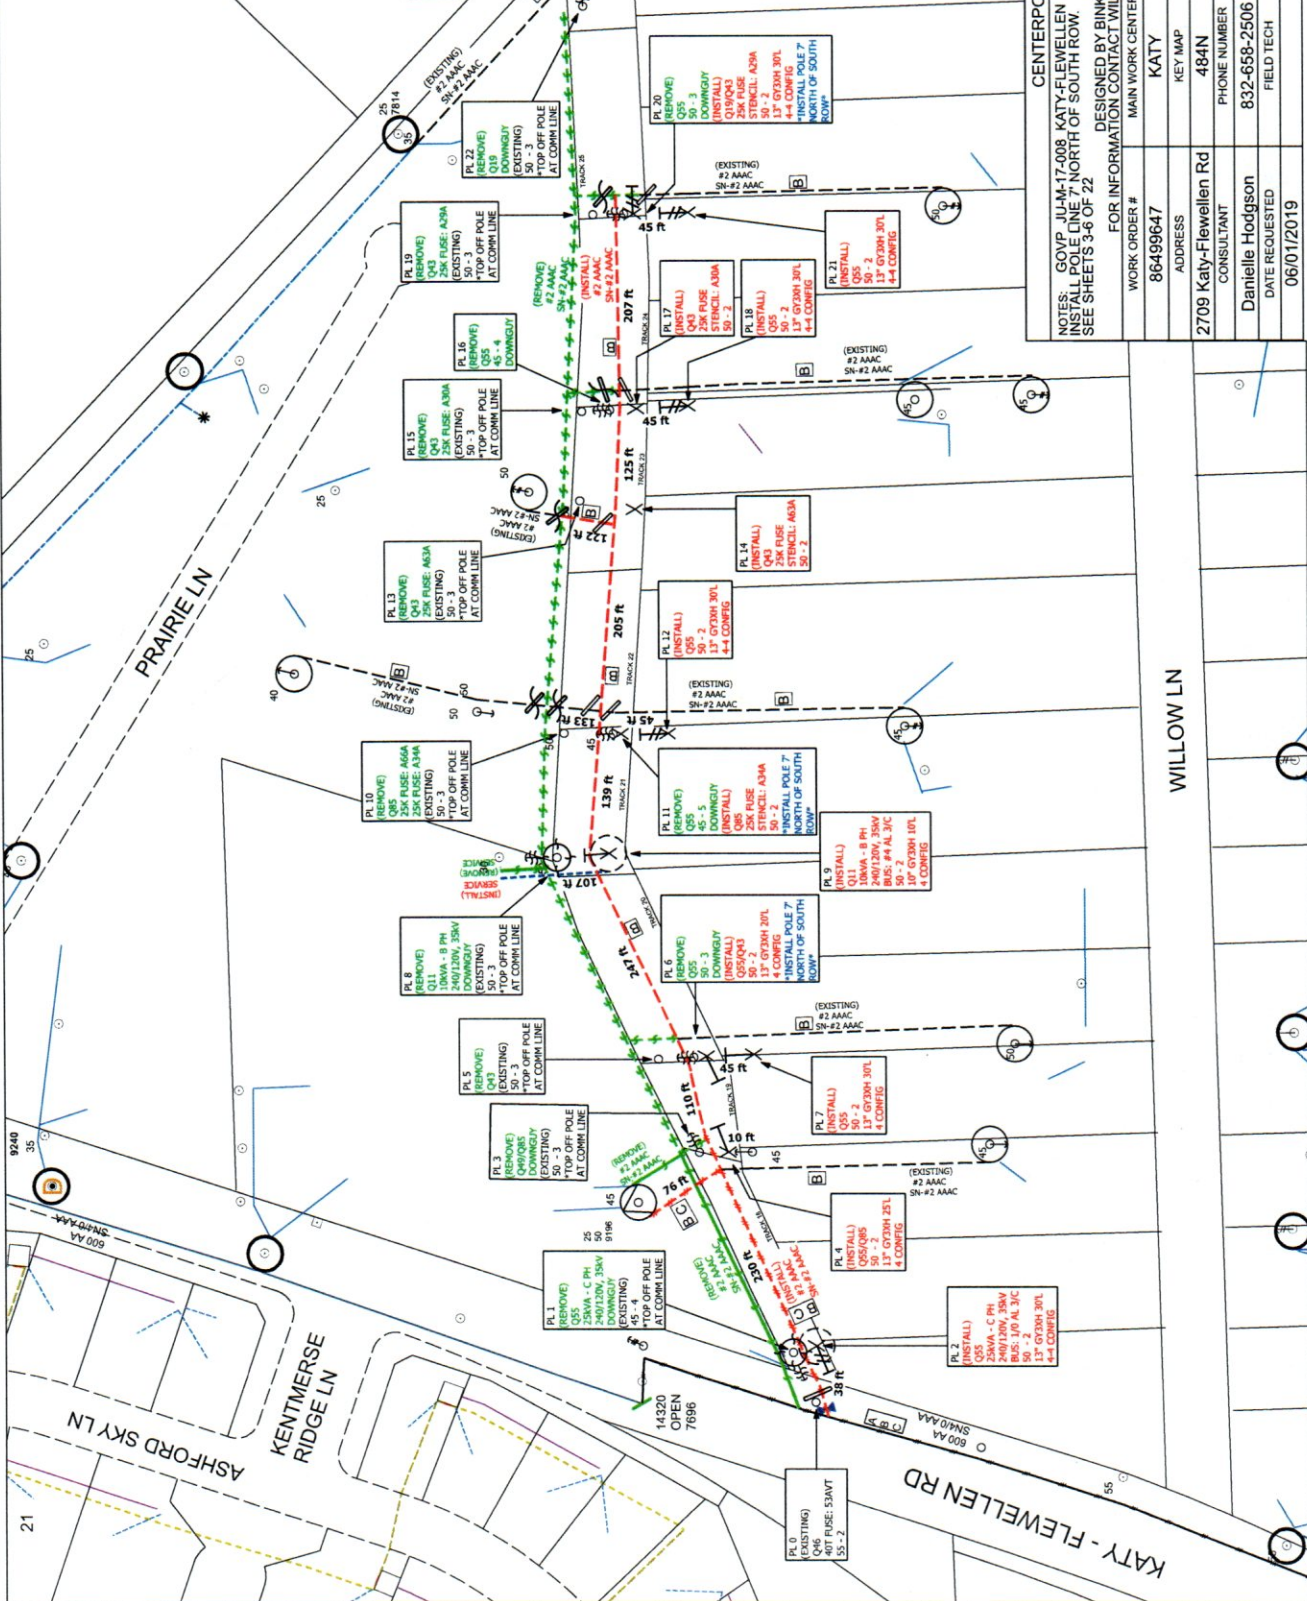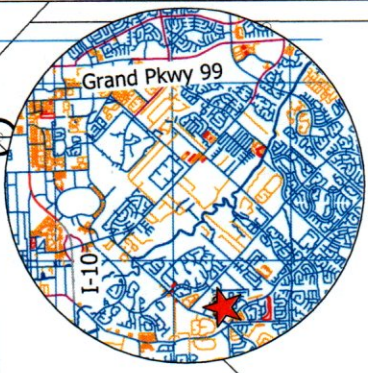

**\*NOTE:**  
 -ALL TOPPED OFF POLES TO BE REMOVED ON WO #86500214.  
 -INSTALL POLE LINE 7' NORTH OF SOUTH ROW.

CENTERPOINT ENERGY

NOTES: GOVP JU-M-17-008 KATY-FLEWELLEN INSTALL POLE LINE 7' NORTH OF SOUTH ROW. SEE SHEETS 3-6 OF 22  
 DESIGNED BY BINKLEY & BARFIELD, INC.  
 FOR INFORMATION CONTACT WILLIAM WILCOX AT CNP 281-341-4918

WORK ORDER #	MAIN WORK CENTER	ORDER TYPE	MAINT ACCT TYPE
86499647	KATY	HDC2	92
ADDRESS	KEY MAP	FUNCTIONAL LOCATION	
2709 Katy-Flewellen Rd	484N	4256 63 7784	DIS-022653-OVH
CONSULTANT	PHONE NUMBER	MOBILE NUMBER	CIRCUIT ID NUMBER
Danielle Hodgson	832-658-2506		FL49
DATE REQUESTED	FIELD TECH	FIELD COMPLETION DATE	SCALE: 1" = 60'
06/01/2019			GIS PRI: 1 2 3 4 5

PROJECT NAME	PROJECT NUMBER	DATE
KATY-FLEWELLEN RD <td>2709</td> <td>06/01/2019</td>	2709	06/01/2019