



Fort Bend County Engineering
FORT BEND COUNTY, TEXAS

Richard W. Stolleis, P.E.
County Engineer

September 27, 2018

Commissioner W. A. "Andy" Meyers
Fort Bend County Precinct 3
22333 Grand Corner Drive
Katy, Texas 77494

RE: Grand Mission Estates Section 21 - Traffic Control Plan

Dear Commissioner:

The Construction Completion letter was issued on 09/27/2018, which started the one year maintenance period. Fort Bend County Engineering has completed and recommends approval of the traffic control plan for the above referenced subdivision. The public hearing date for acceptance of the plan is being scheduled.

A copy of the traffic control plan is attached for your review. If you should have any questions, please give me a call.


Sincerely,

A handwritten signature in blue ink, appearing to read "Chris Debaillon".

Chris Debaillon, PE, PTOE
Assistant County Engineer – Traffic

CD/gyl

cc: Judge Robert E. Hebert, County Judge
Marc Grant - FBC Road & Bridge
Brian Fields - Signage Department
File

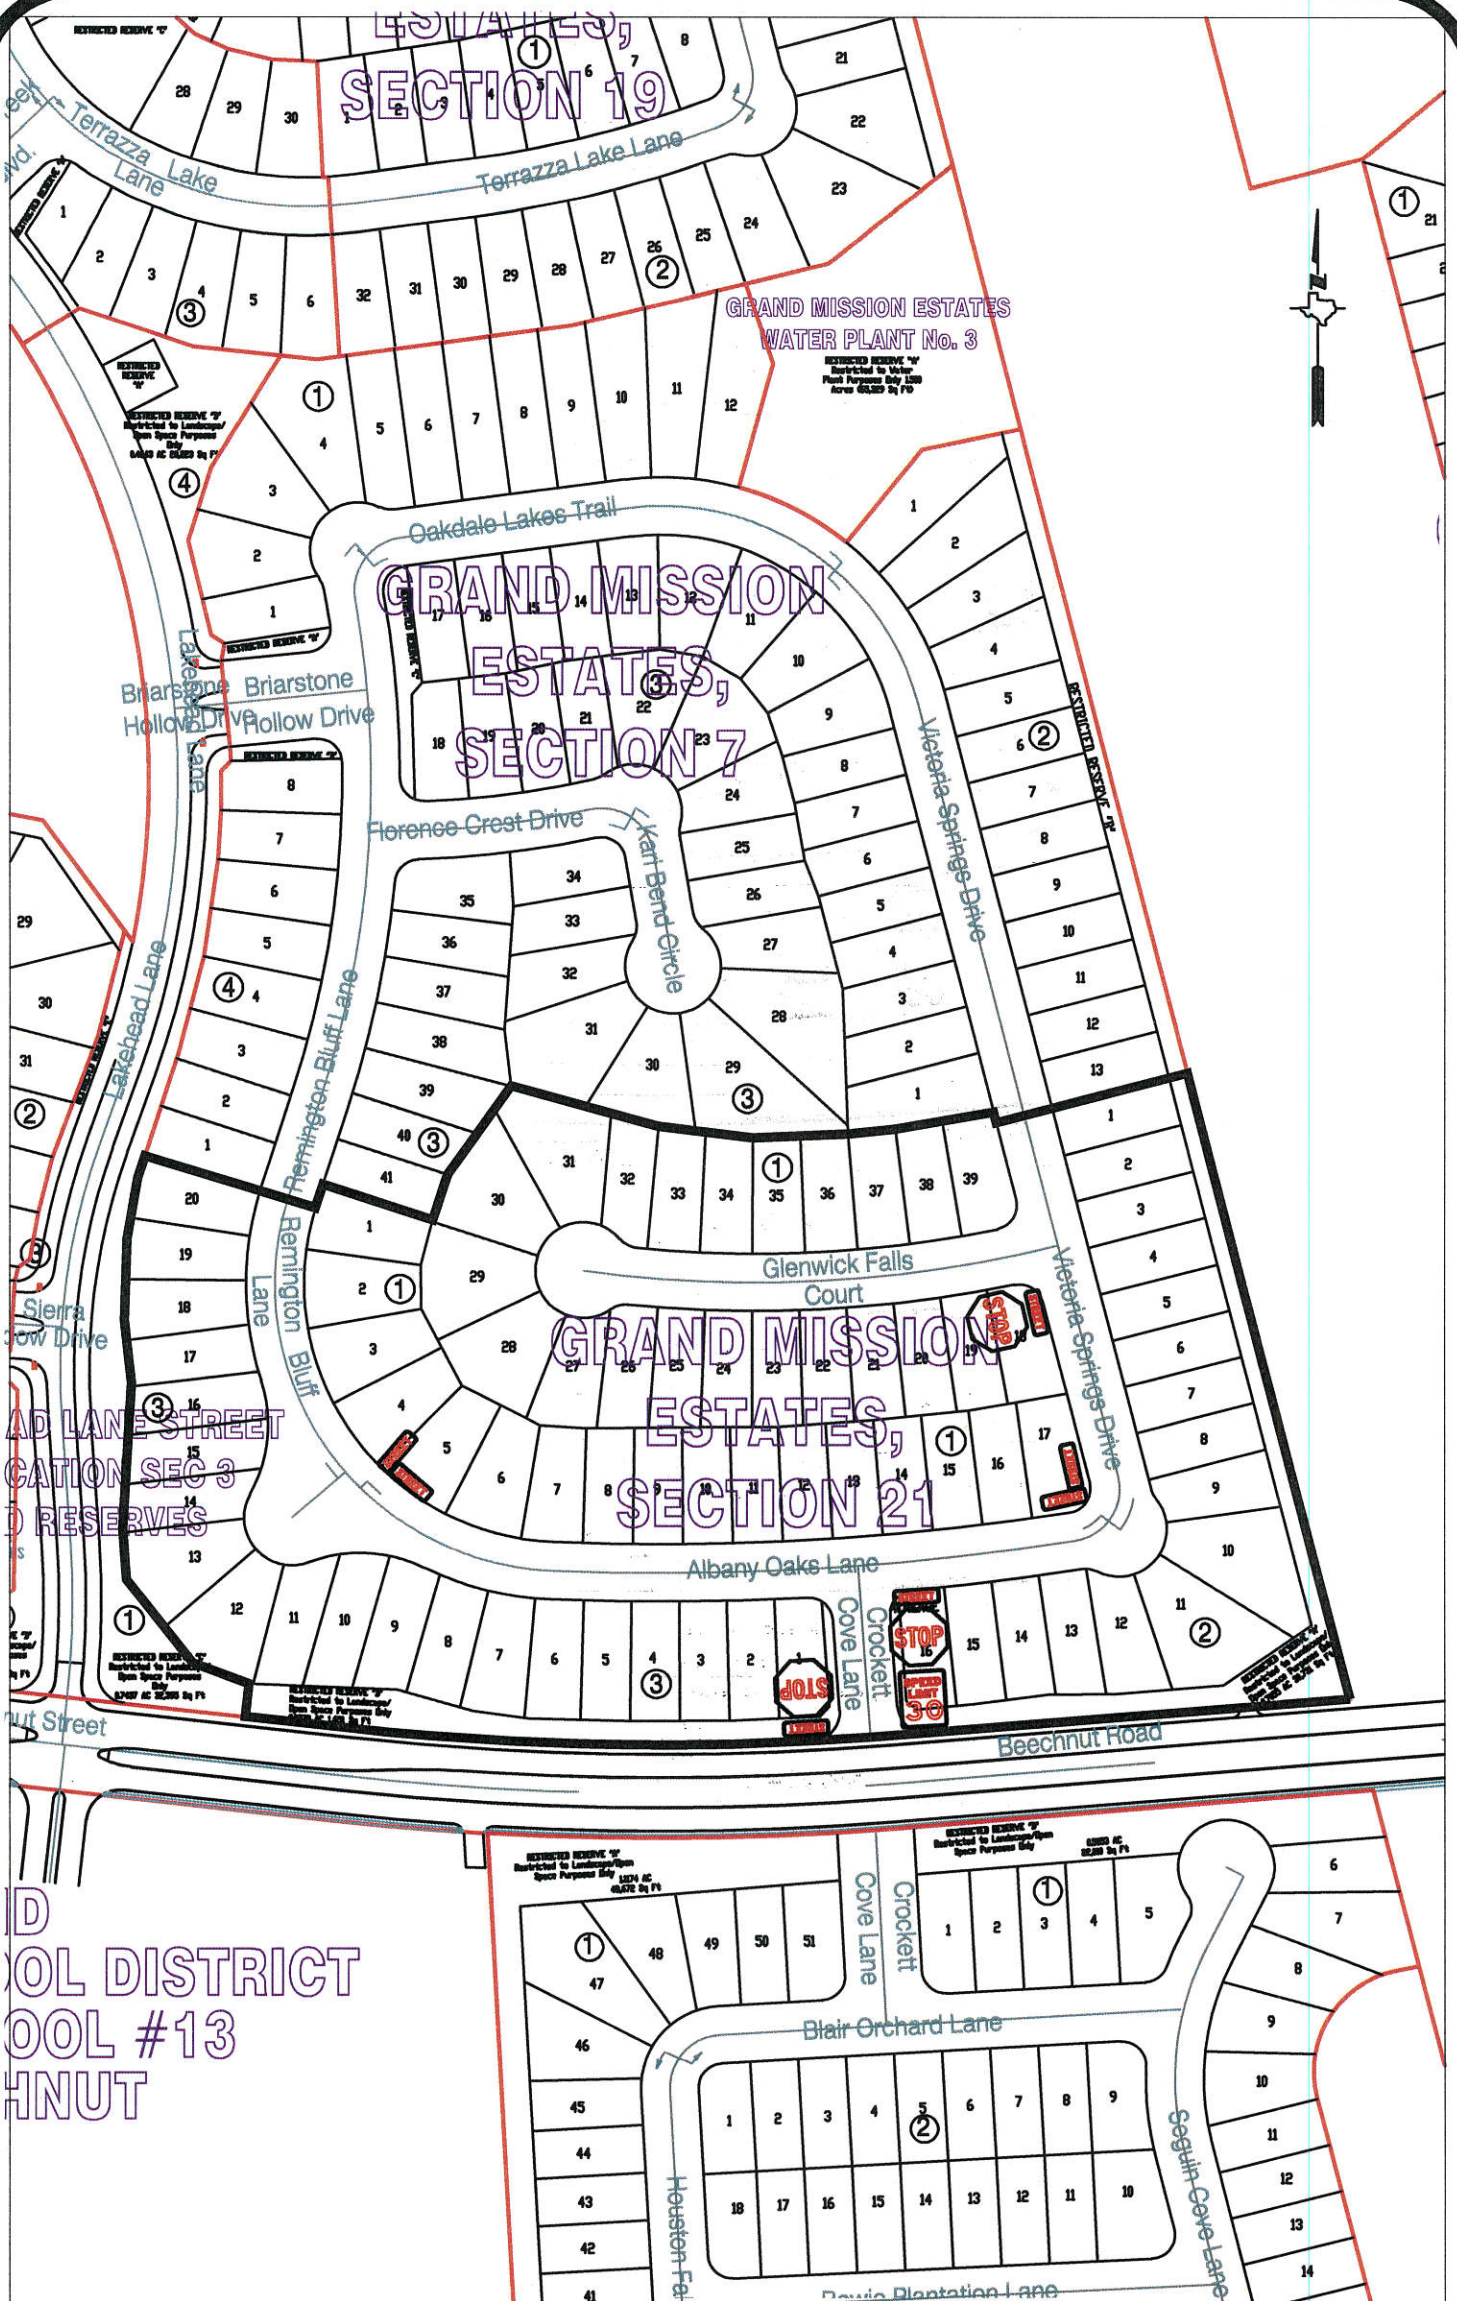

Note:

The purpose of this traffic control plan is to establish traffic control for Grand Mission Estates, Section 21.

Drawn By: L. Brdecka

Date: 10-1-18

Approved By: Chris Deballion, PE PTOE

Date: 10/1/18

Scale

1" = 200'-0"

Grand Mission Estates,
Section 21

Control Map and
Traffic Sign Layout

Fort Bend County Engineering Dept.
301 Jackson Street
Richmond, Texas 77469