



Fort Bend County Engineering  
FORT BEND COUNTY, TEXAS

Richard W. Stolleis, P.E.  
County Engineer

October 25, 2018

Commissioner W. A. "Andy" Meyers  
Fort Bend County Precinct 3  
22333 Grand Corner Drive  
Katy, Texas 77494

**RE: Via Mazzini Way Street Dedication, Section 2 - Traffic Control Plan**

Dear Commissioner:

The Construction Completion letter was issued on 10/25/2018, which started the one year maintenance period. Fort Bend County Engineering has completed and recommends approval of the traffic control plan for the above referenced subdivision. The public hearing date for acceptance of the plan is being scheduled.

A copy of the traffic control plan is attached for your review. If you should have any questions, please give me a call.


Sincerely,

Chris Debaillon, PE, PTOE  
Assistant County Engineer – Traffic

CD/gyl

cc: Judge Robert E. Hebert, County Judge  
Marc Grant - FBC Road & Bridge  
Brian Fields - Signage Department  
File



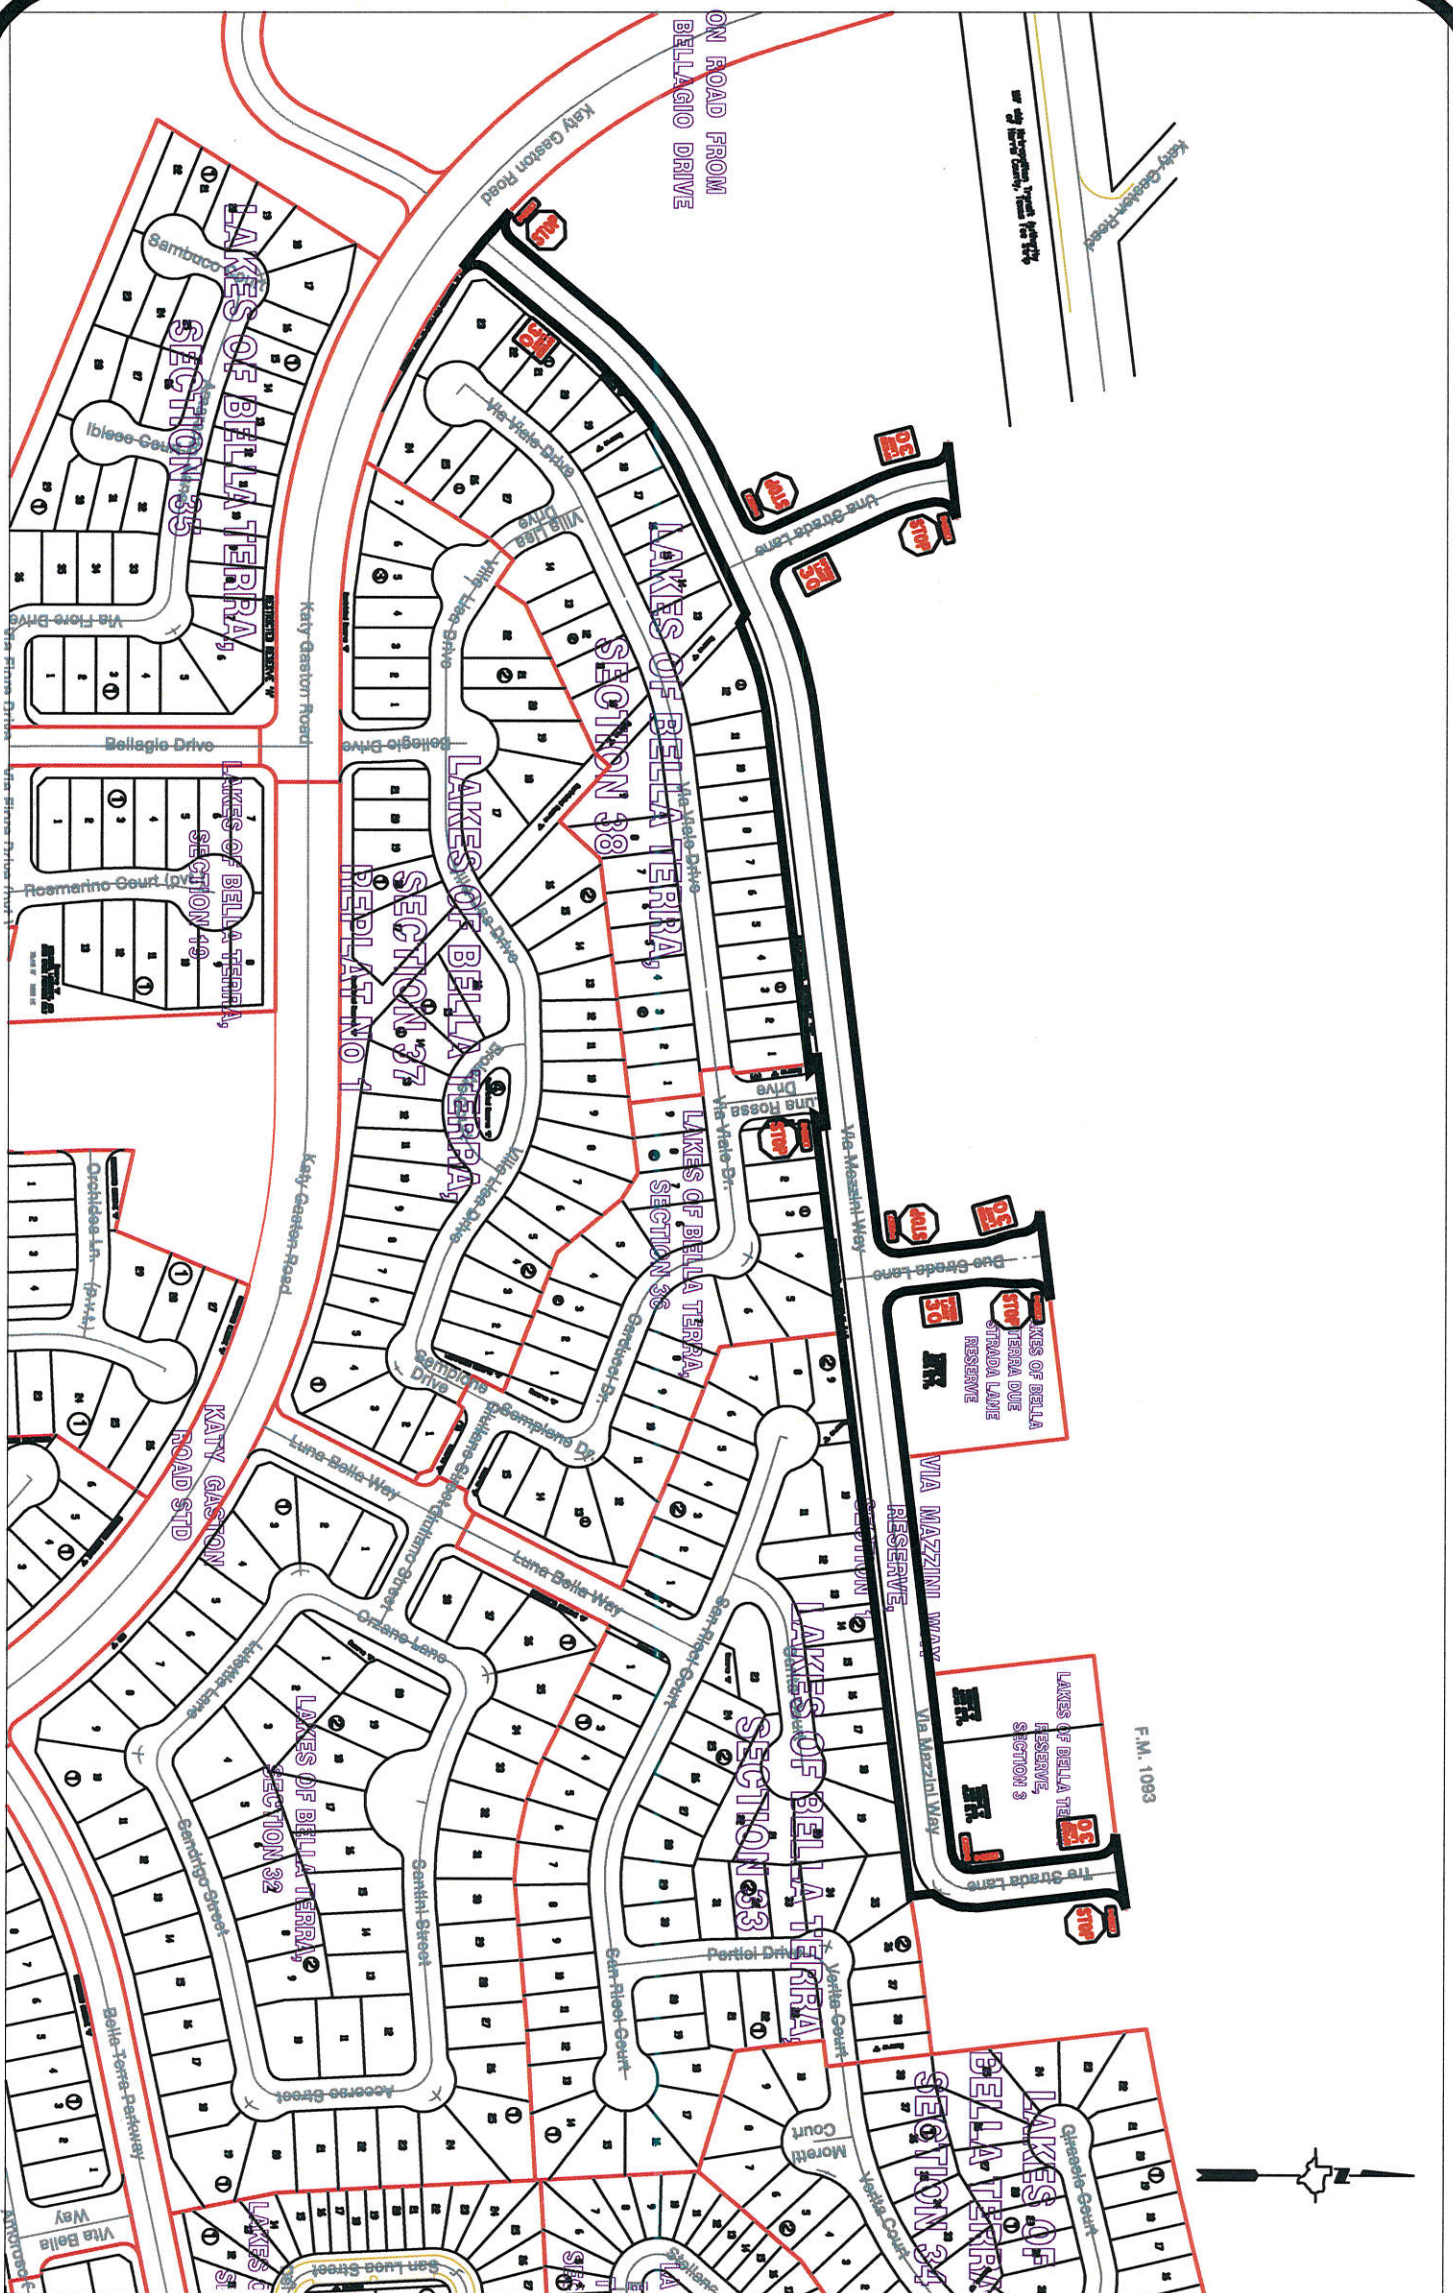

**Note:**

The purpose of this traffic control plan is to establish traffic control for Via Mazzini Way Reserve, Section 1.

Drawn By: L. Brdecka

Date: 10-25-18

Approved By: Chris Deballon, PE PTOE

Date: 10/25/18

Scale

1" = 200'-0"

Via Mazzini Way Reserve,  
Section 1  
Control Map and  
Traffic Sign Layout

Fort Bend County Engineering Dept.  
301 Jackson Street  
Richmond, Texas 77469