



Fort Bend County Engineering  
FORT BEND COUNTY, TEXAS

Richard W. Stolleis, P.E.  
County Engineer

October 29, 2018

Commissioner W. A. "Andy" Meyers  
Fort Bend County Precinct 3  
22333 Grand Corner Drive  
Katy, Texas 77494

**RE: Revised traffic control plan for Cinco Ranch Greenway Village, Section 9, for the addition of "NO PARKING" signs on Torchlite Terrace Lane**

Dear Commissioner:

At the request of Cinco MUD 12, Fort Bend County Engineering Department has completed the traffic control plan to prohibit parking on the south side of Torchlite Terrace Lane for a distance of approximately 120 feet at the Chambry Crossing Court intersection. The parking prohibition will be in effect 24 hours a day. The public hearing date for acceptance for the plan will be scheduled on the next available Commissioner's Court Agenda.


A copy of the traffic control plan is attached for your review. If we can be of further assistance please do not hesitate to contact me at 281-633-7528 or [chris.debaillon@fortbendcountytexas.gov](mailto:chris.debaillon@fortbendcountytexas.gov).

Sincerely,

A handwritten signature in blue ink, reading "Chris Debaillon".

Chris Debaillon, PE, PTOE  
Assistant County Engineer - Traffic

cc: Judge Robert E. Hebert, County Judge  
Marc Grant - FBC Road & Bridge  
Brian Fields - Signage Department  
File

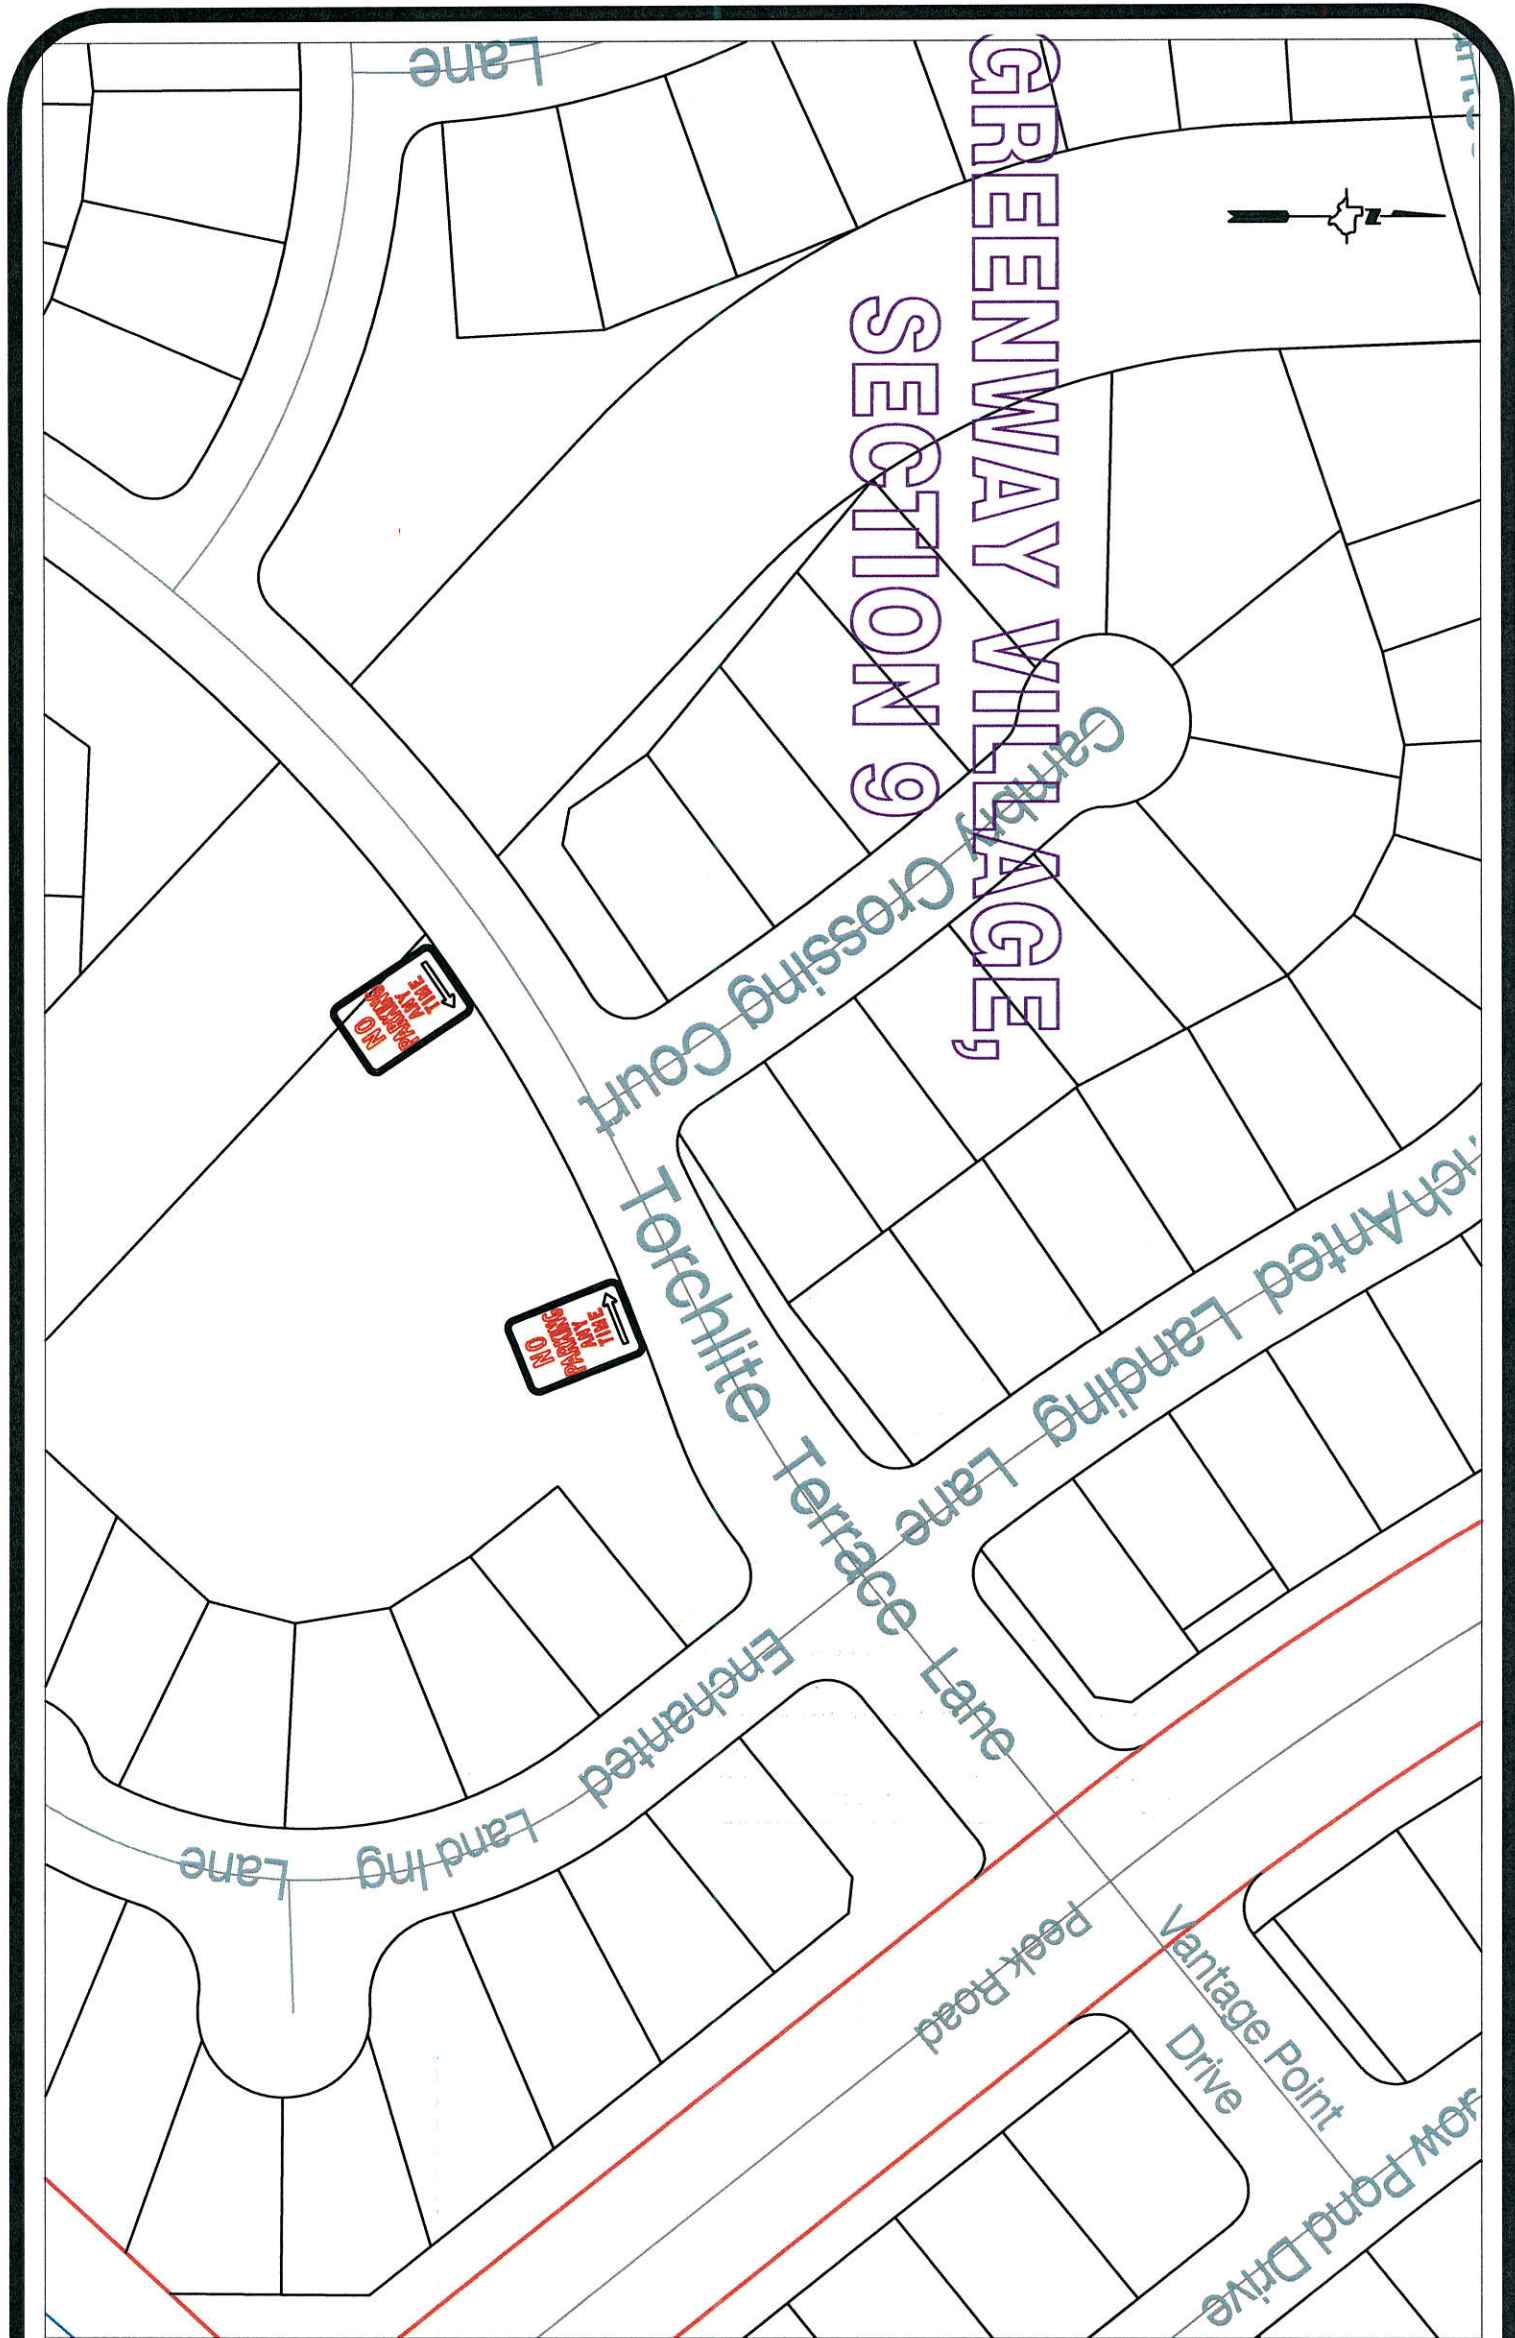

**Note:**

The purpose of this traffic control plan is to revise traffic control for the Cinco Ranch Greenway Village, Section 9 with the addition of "No Parking" (R7-1) signs as indicated on the drawing.

Drawn By: L. Brdecka

Date: 10-30-18

Approved By: Chris Deballon, PE PTOE

Date: **CD 10/30/18**

Scale

1" = 200'-0"

**Cinco Ranch Greenway Village,  
Section 9  
(Revised) Control Map and  
Traffic Sign Layout**

Fort Bend County Engineering Dept.  
301 Jackson Street  
Richmond, Texas 77469