



Fort Bend County Engineering
FORT BEND COUNTY, TEXAS

Richard W. Stolleis, P.E.
County Engineer

November 29, 2018

Commissioner W. A. "Andy" Meyers
Fort Bend County Precinct 3
22333 Grand Corner Drive
Katy, Texas 77494

**RE: McCrary Meadows, Section 3 - Traffic Control Plan
McCrary Meadows Drive Extension and Reserve**

Dear Commissioner:

The Construction Completion letter was issued on 11/27/2018, and 11/29/2018 which started the one year maintenance period. Fort Bend County Engineering has completed and recommends approval of the traffic control plan for the above referenced subdivision. The public hearing date for acceptance of the plan is being scheduled.

A copy of the traffic control plan is attached for your review. If you should have any questions, please give me a call.


Sincerely,

Chris Debaillon, PE, PTOE
Assistant County Engineer – Traffic

CD/gyl

cc: Judge Robert E. Hebert, County Judge
Marc Grant - FBC Road & Bridge
Brian Fields - Signage Department
File

THIS LAYOUT BEING OFFERED AS PFD IS HEREBY RESERVED TO THE PUBLIC FOR FUTURE DEVELOPMENT

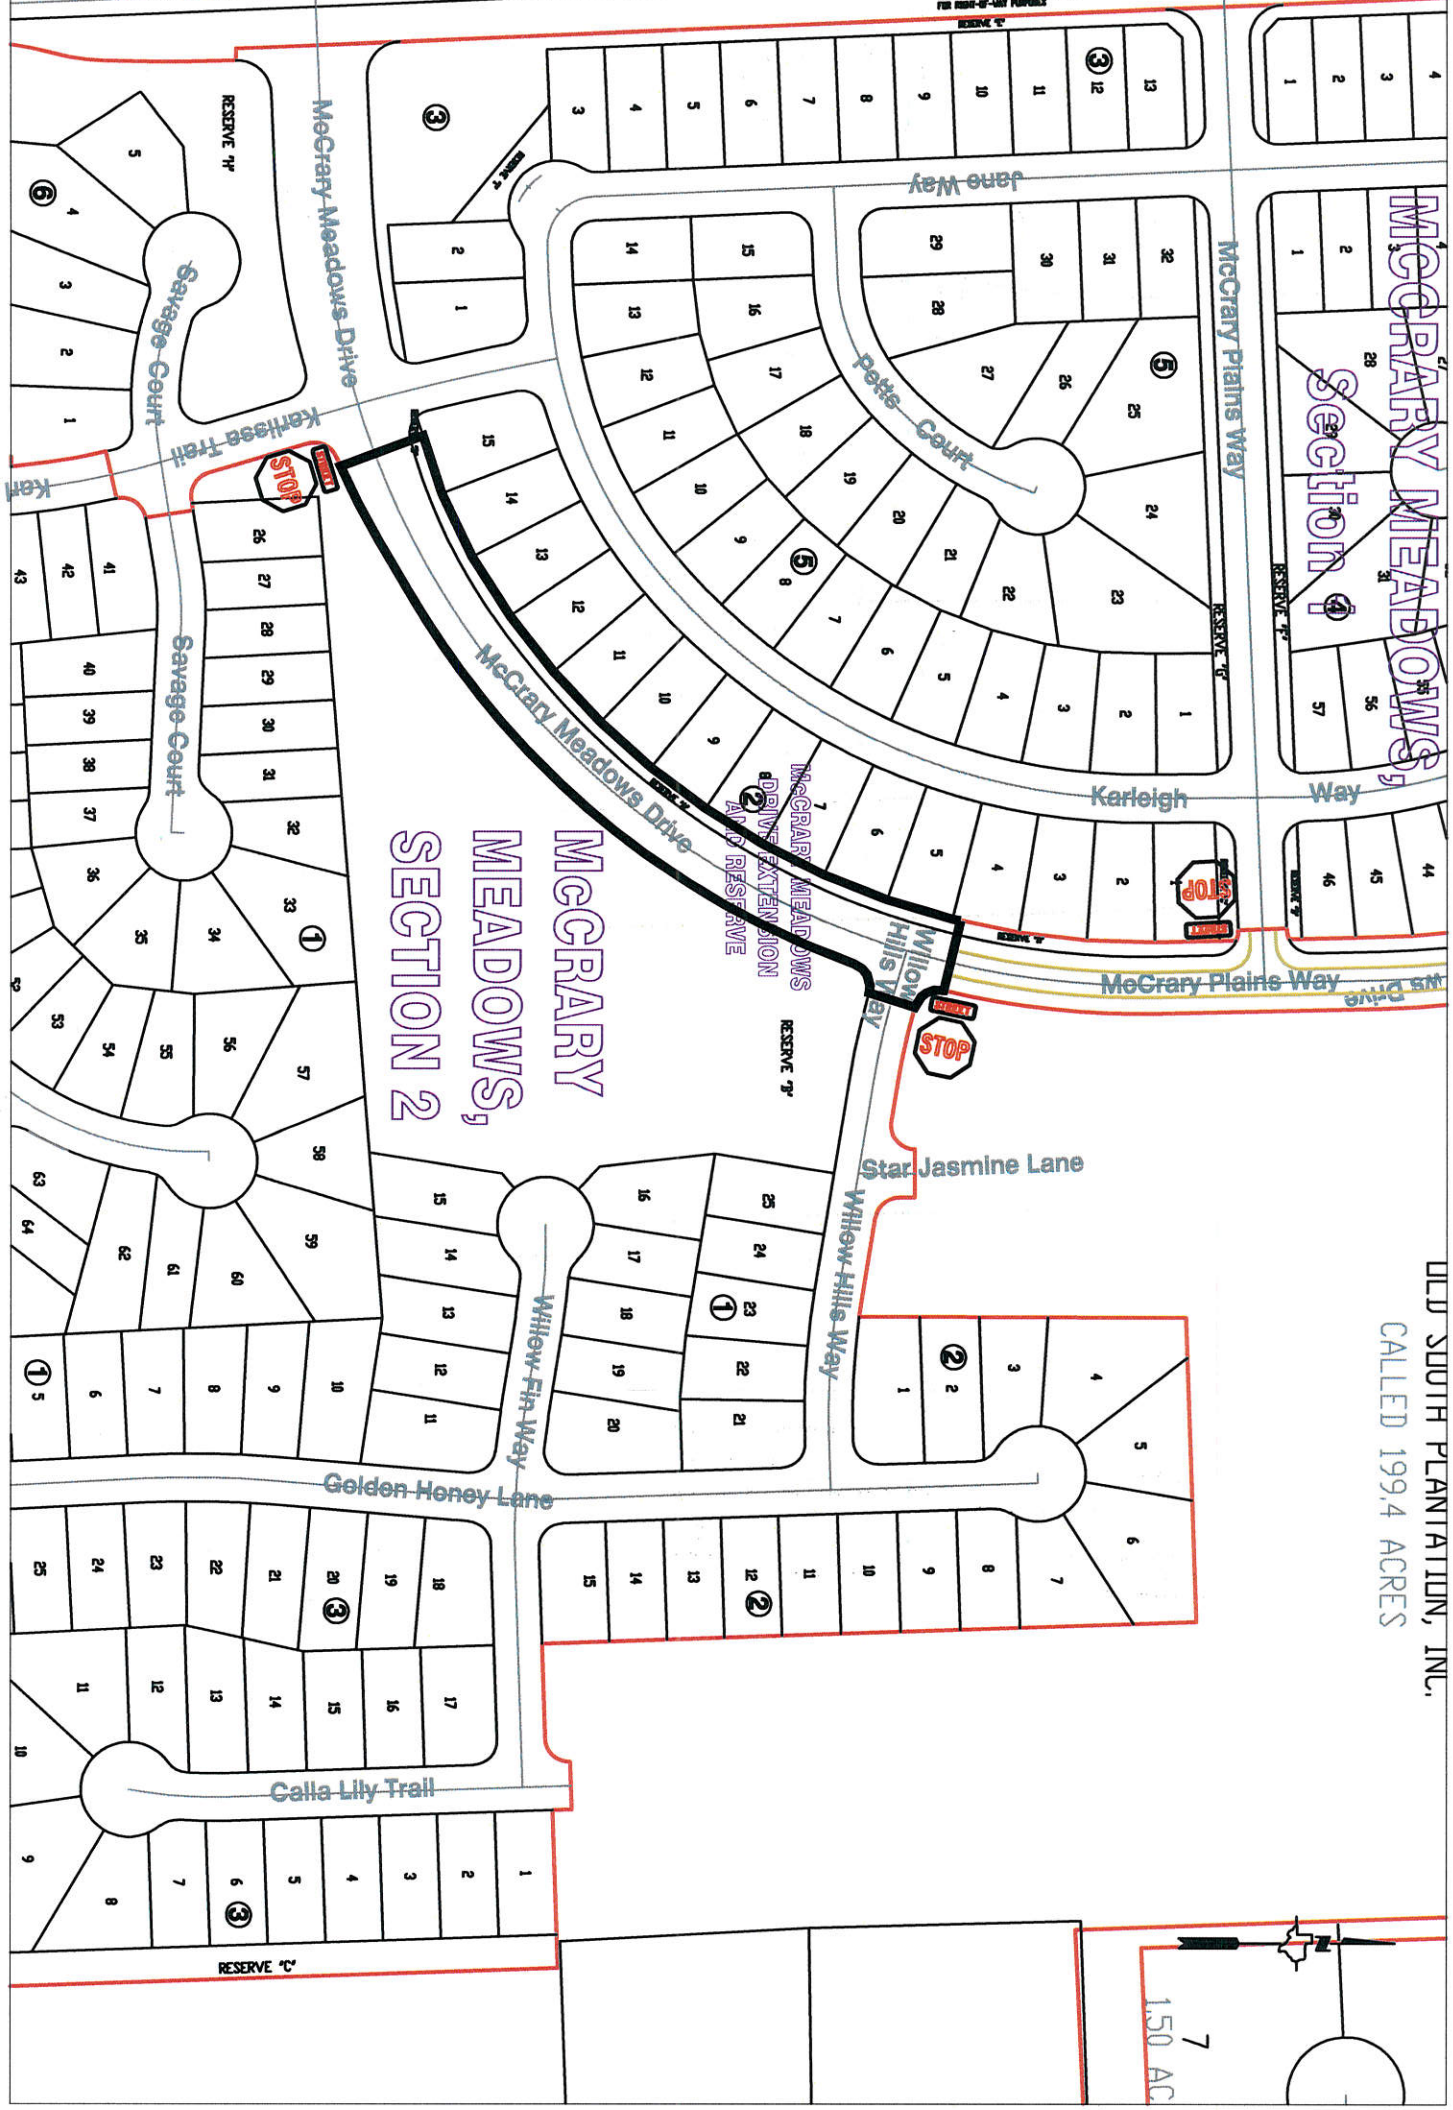

OLD SOUTH PLANTATION, INC.
CALLED 199.4 ACRES

Note:
The purpose of this traffic control plan is to establish traffic control for McCrary Meadows Drive Extension and Reserve.

Drawn By: L. Brdecka
Date: 12-3-18
Approved By: Chris Deballon, PE PTOE
Date: CD 12/3/18
Scale
1" = 200'-0"

**McCrary Meadows Drive
Extension and Reserve
Control Map and Traffic Sign Layout**

Fort Bend County Engineering Dept.
301 Jackson Street
Richmond, Texas 77469