



Fort Bend County Engineering
FORT BEND COUNTY, TEXAS

Richard W. Stolleis, P.E.
County Engineer

January 16, 2019

Commissioner Vincent M. Morales, Jr.
Fort Bend County Precinct 1
1517 Eugene Heimann Circle
Richmond, TX 77469

RE: Williams Way Boulevard – Traffic Control Plan

Dear Commissioner:

Fort Bend County Engineering Department has completed the traffic control plan for the recently completed mobility project, Williams Way Boulevard between IH 69 and FM 762. The public hearing date for acceptance for the plan will be scheduled on the next available Commissioner's Court Agenda.


A copy of the traffic control plan is attached for your review. If we can be of further assistance please do not hesitate to contact me at 281-633-7528 or chris.debaillon@fortbendcountytexas.gov

Sincerely,

Chris Debaillon, PE, PTOE
Assistant County Engineer - Traffic

cc: Judge KP George, County Judge
Marc Grant - FBC Road & Bridge
Brian Fields - Signage Department
File

301 Jackson St., Suite 401, Richmond, TX 77469
Phone 281-633-7500

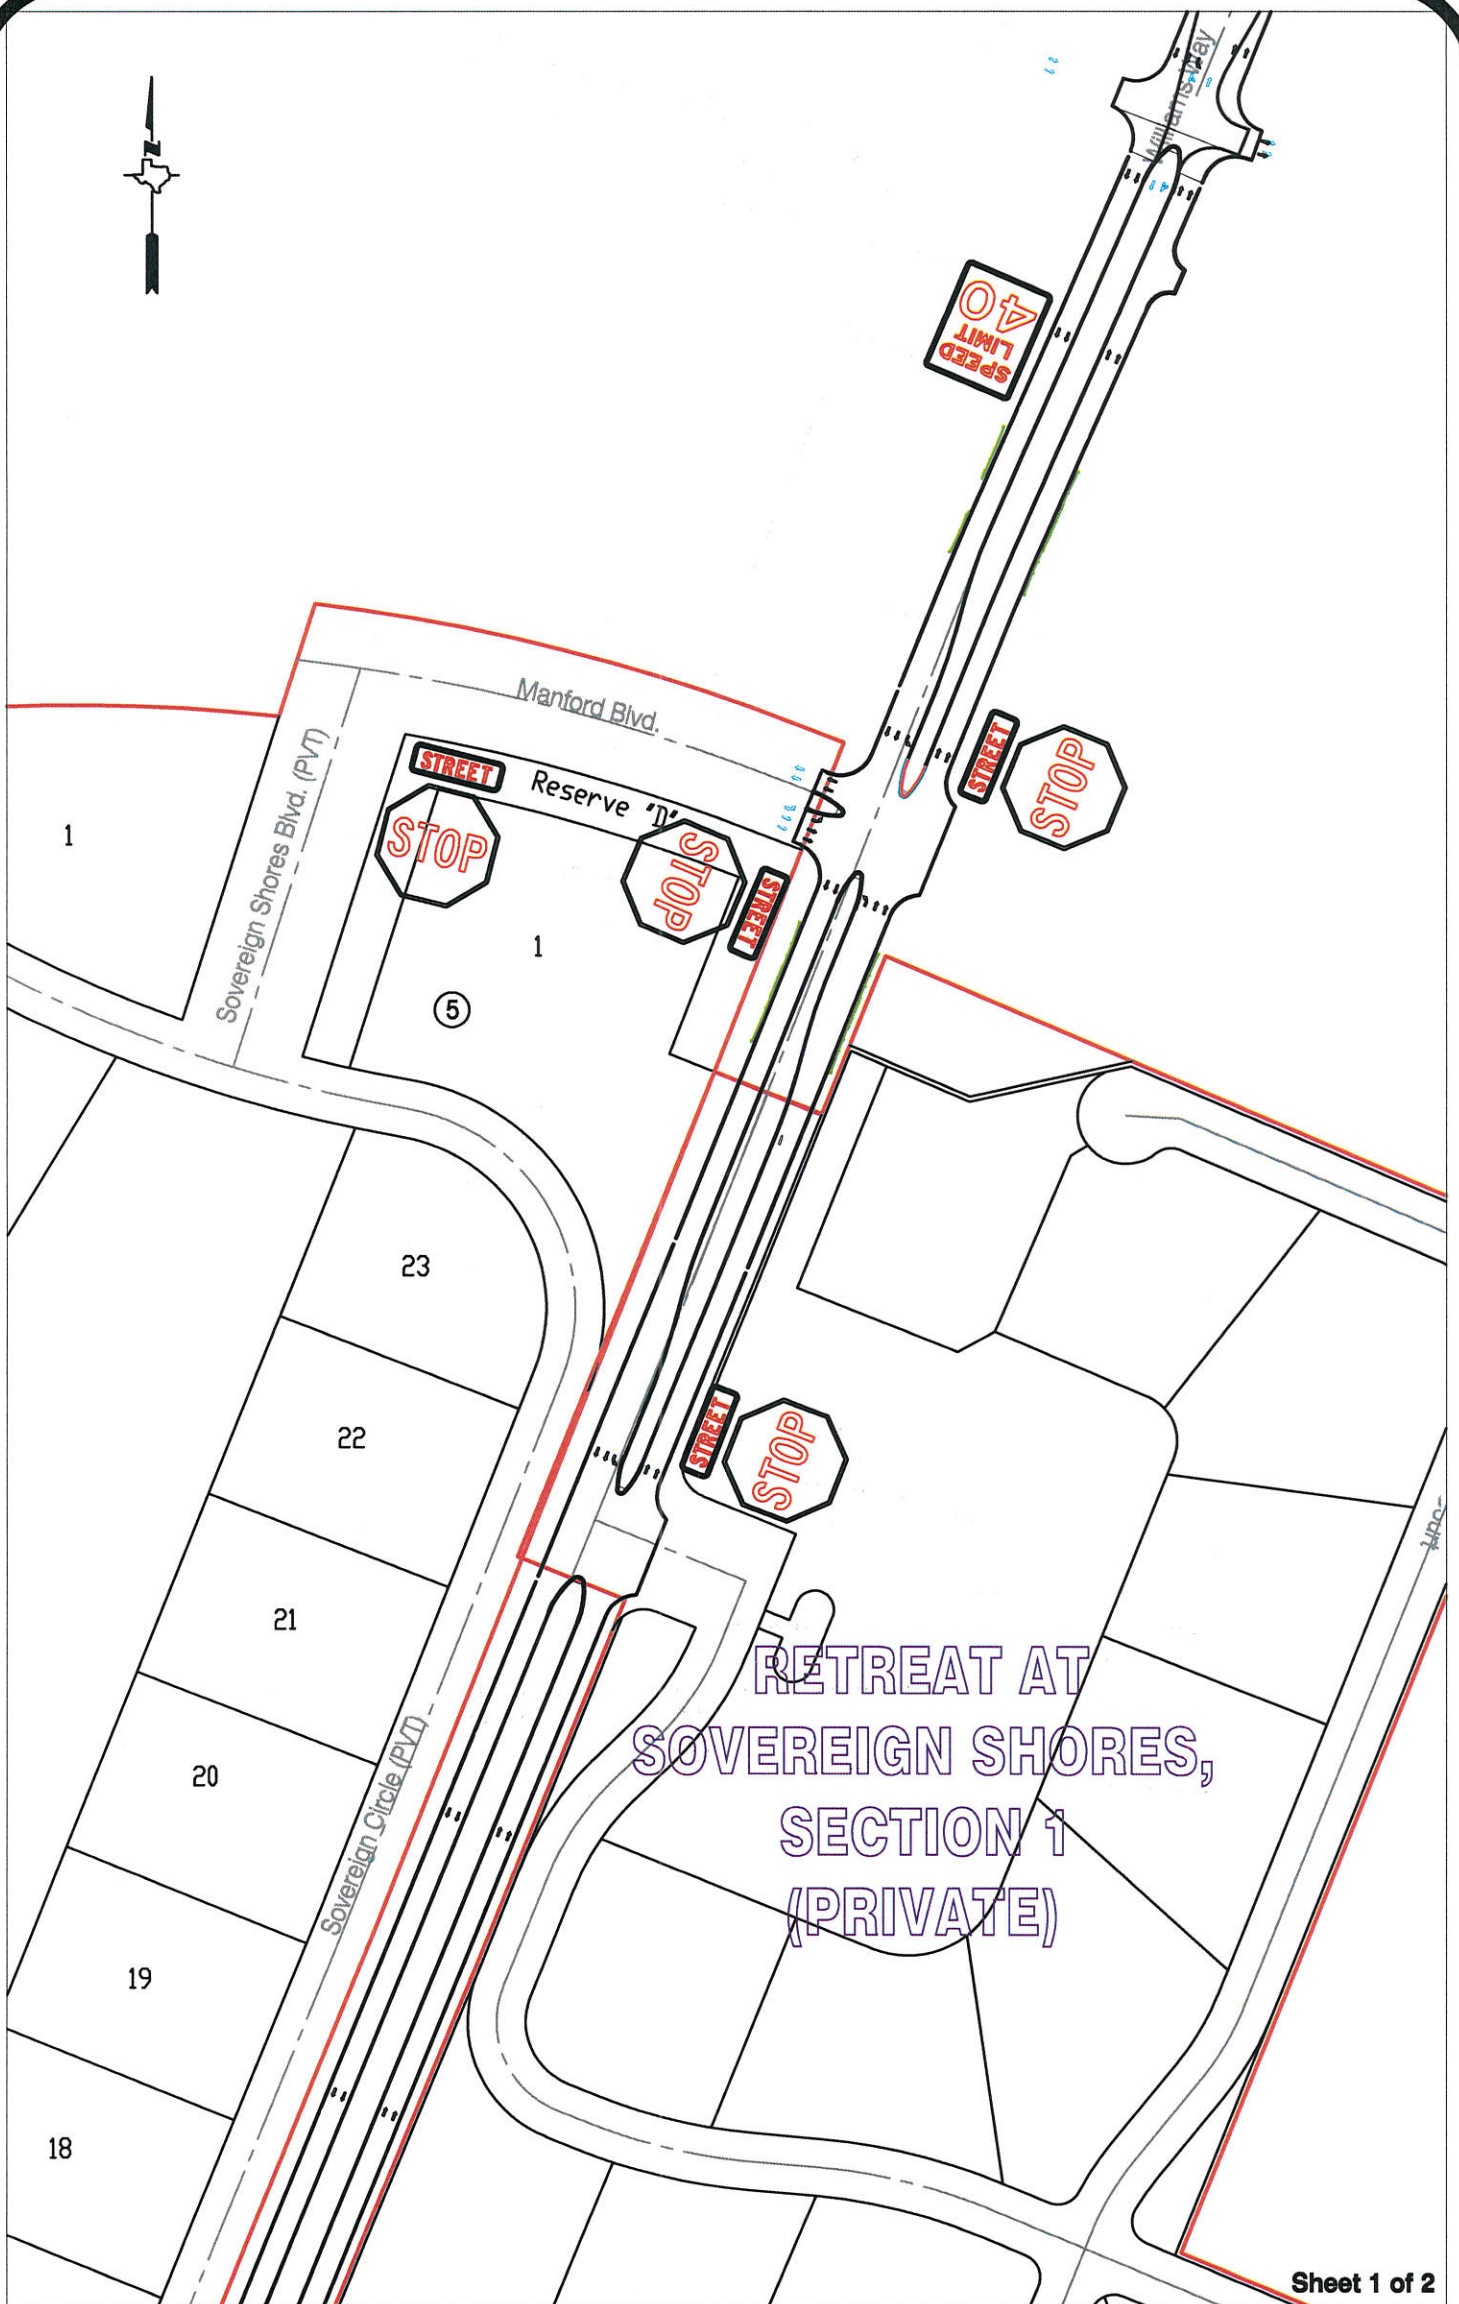

Sheet 1 of 2

Note:

The purpose of this traffic control plan is to establish traffic control for the extension of Williams Way.


Drawn By: L. Brdecka
Date: 1-16-19

Approved By: Chris Deballion, PE PTOE
Date: 01/16/19

Scale:
1" = 200'-0"

**Williams Way
Control Map and
Traffic Sign Layout**

Fort Bend County Engineering Dept.
301 Jackson Street
Richmond, Texas 77469

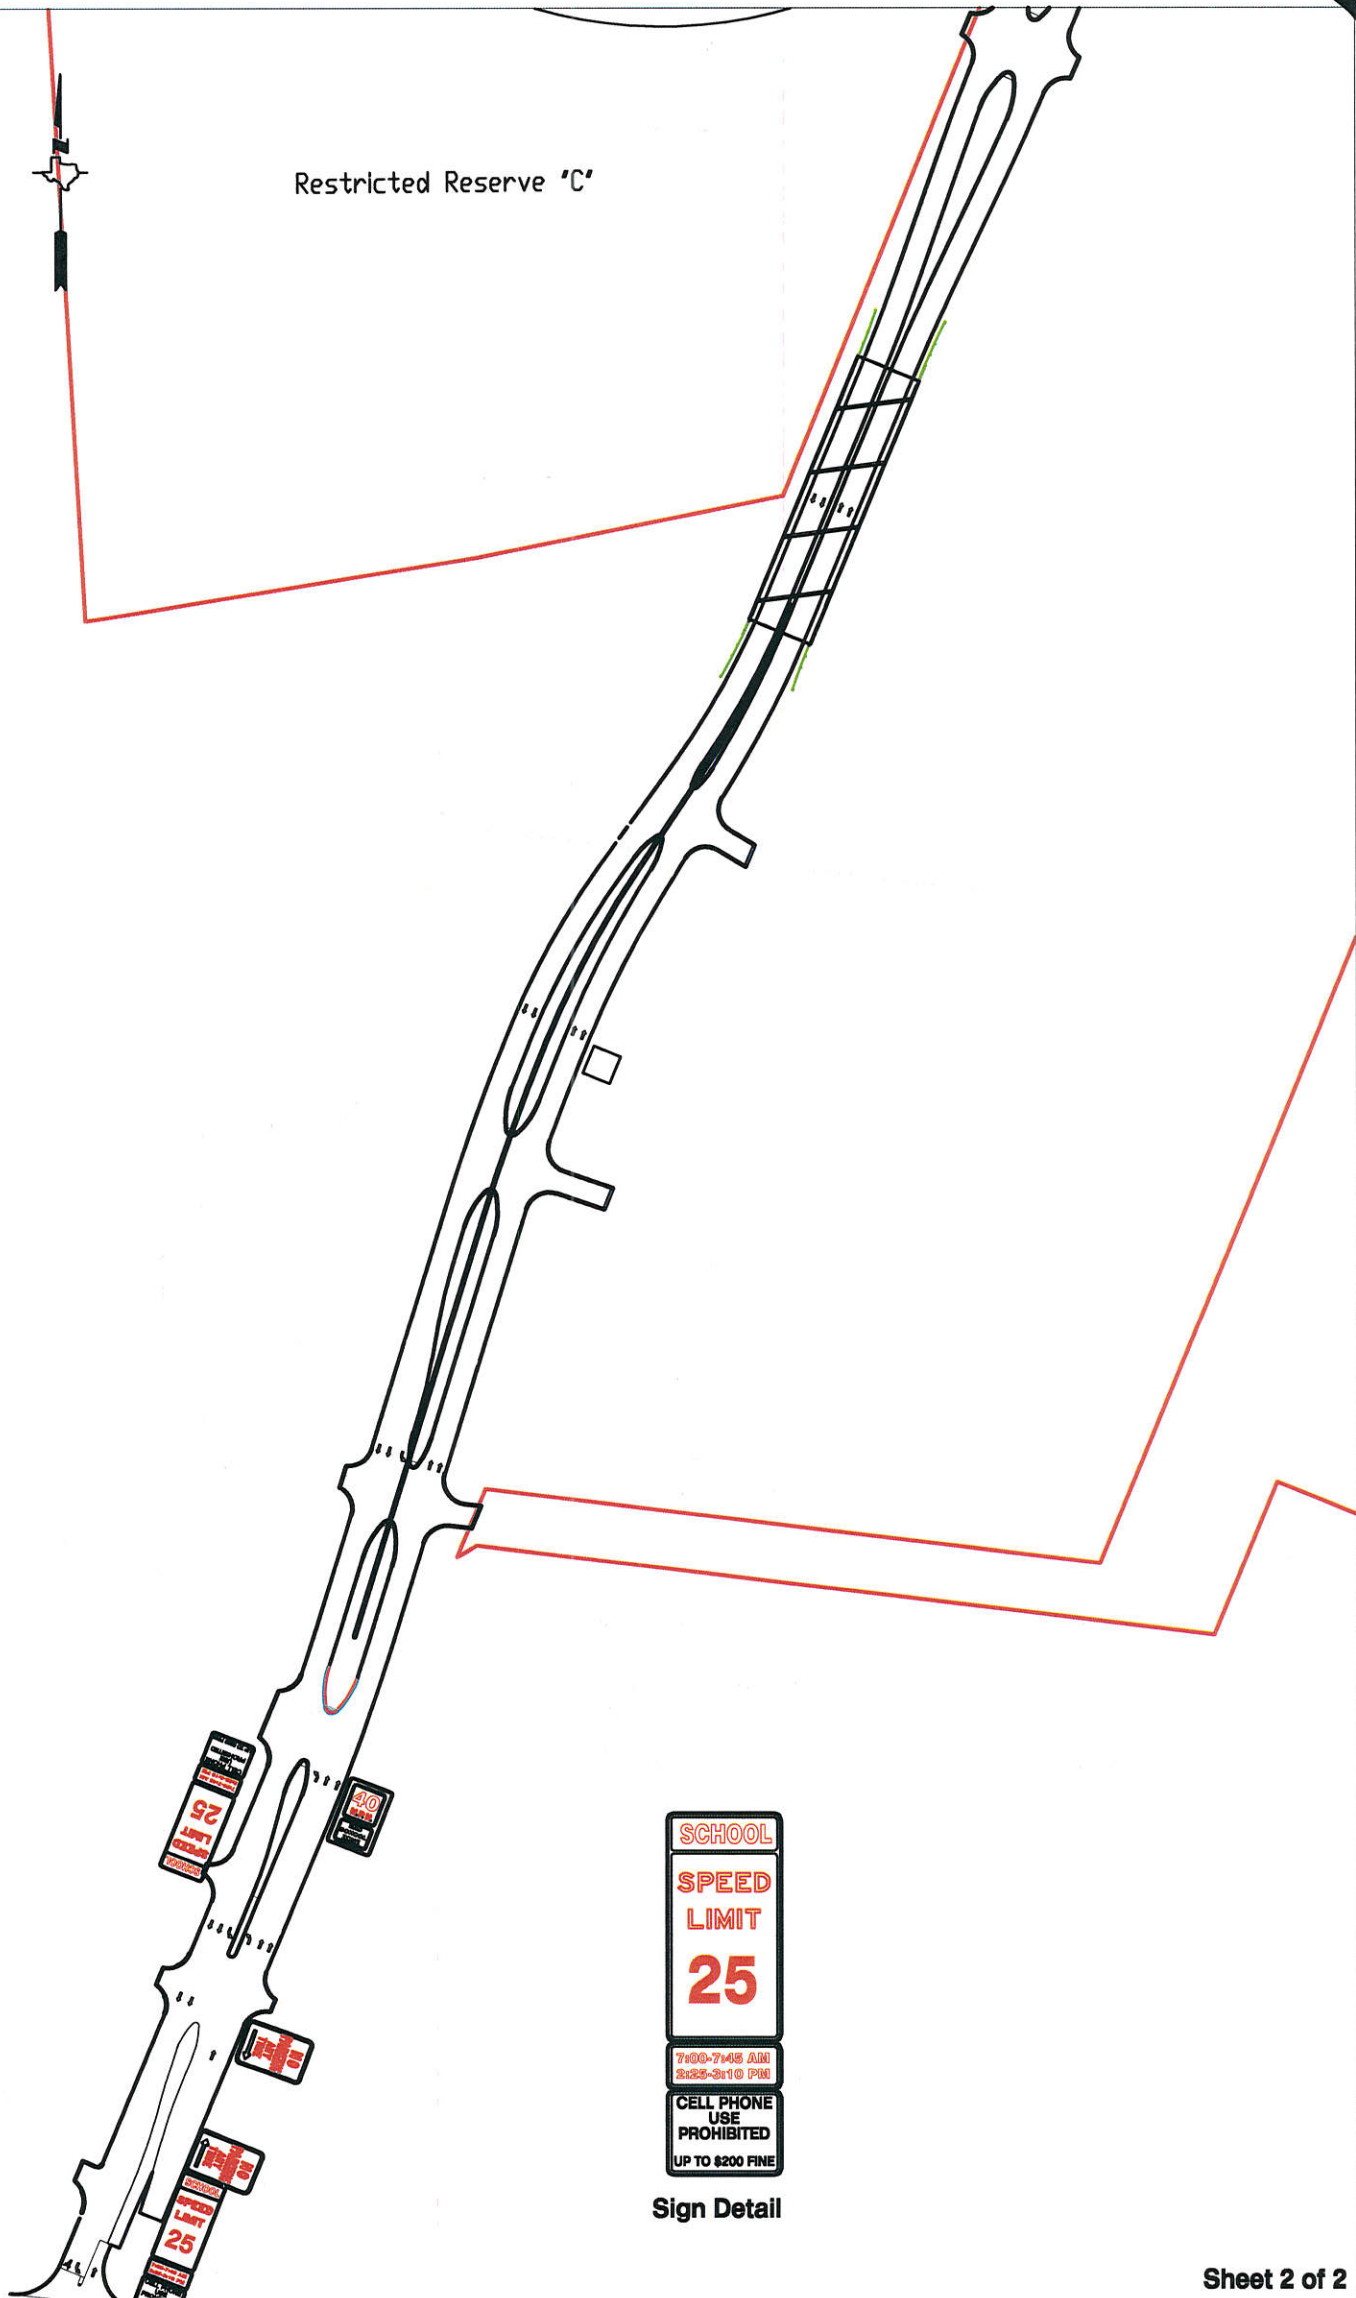

Sign Detail

Note:

The purpose of this traffic control plan is to establish traffic control for the extension of Williams Way.

Drawn By: L. Brdecka Date: 1-16-19	Williams Way Control Map and Traffic Sign Layout
Approved By: Chris Deballon, PE PTOE Date: <i>CD 1/16/19</i>	
Scale: 1" = 200'-0"	Fort Bend County Engineering Dept. 301 Jackson Street Richmond, Texas 77469