



Fort Bend County Engineering  
FORT BEND COUNTY, TEXAS

Richard W. Stolleis, P.E.  
County Engineer

February 22, 2019

Commissioner Grady Prestage  
Fort Bend County Precinct 2  
3030 Texas Parkway, Suite 213  
Missouri City, Texas 77459

Commissioner Vincent M. Morales  
Fort Bend County Precinct 1  
1517 Eugene Heimann Circle, Suite 300  
Richmond, Texas 77469

**RE: Temporary Road Closure – Various Streets adjacent to Trammel Fresno Road  
(Mobility Project #746) from FM521 to Hurricane Lane**

Dear Commissioners:

We are requesting temporary road closure of the following streets adjacent to Trammel Fresno Road:

Jan Street	Gettie Street
Alice Street	Post Oak
Louise Street	Nail Street
Lissie Street	

Each street will be closed individually for 5-7 days. These closures are necessary to upgrade the storm sewer system for Trammel Fresno Road from FM521 to Hurricane Lane, pursuant to Section 251.011 of the Texas Transportation Code. The request for temporary road closure dates are March 11, 2019 through May 25, 2019, and will be reduced if possible.

The request will be placed on the March 5, 2019 Commissioners Court agenda. The detour and traffic control plan is attached. Advance warning signage will be posted prior to the road closure.

Should you have any questions please do not hesitate to call me at 281-633-7508.

Sincerely,

J. Stacy Slawinski, P.E.  
Assistant County Engineer - Projects

Attachment: Detour map



cc: Ms. Michelle Milliard, TxDOT ([Michelle.Milliard@txdot.gov](mailto:Michelle.Milliard@txdot.gov))  
Mr. Jason Case, TxDOT ([Jason.Case@txdot.gov](mailto:Jason.Case@txdot.gov))  
Mr. Bassem Talje, RPS ([Bassem.Talje@rpsgroup.com](mailto:Bassem.Talje@rpsgroup.com))  
Mr. Wesley Crawford, FBC Engineering  
Mr. Brian Fields, FBC Road & Bridge  
File

301 Jackson St., Suite 401, Richmond, TX 77469  
Phone 281-633-7500






2/14/2019  
 J:\0262.014.000\15.00 PROJECTS\Trammel | Fresno\15.05 CADD\Trammel | Fresno\Complete\022\*001\*TF\* Detour\*04A.dgn  
 BK1 PROJ. NO. HO. 12.001

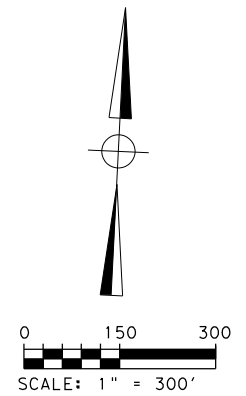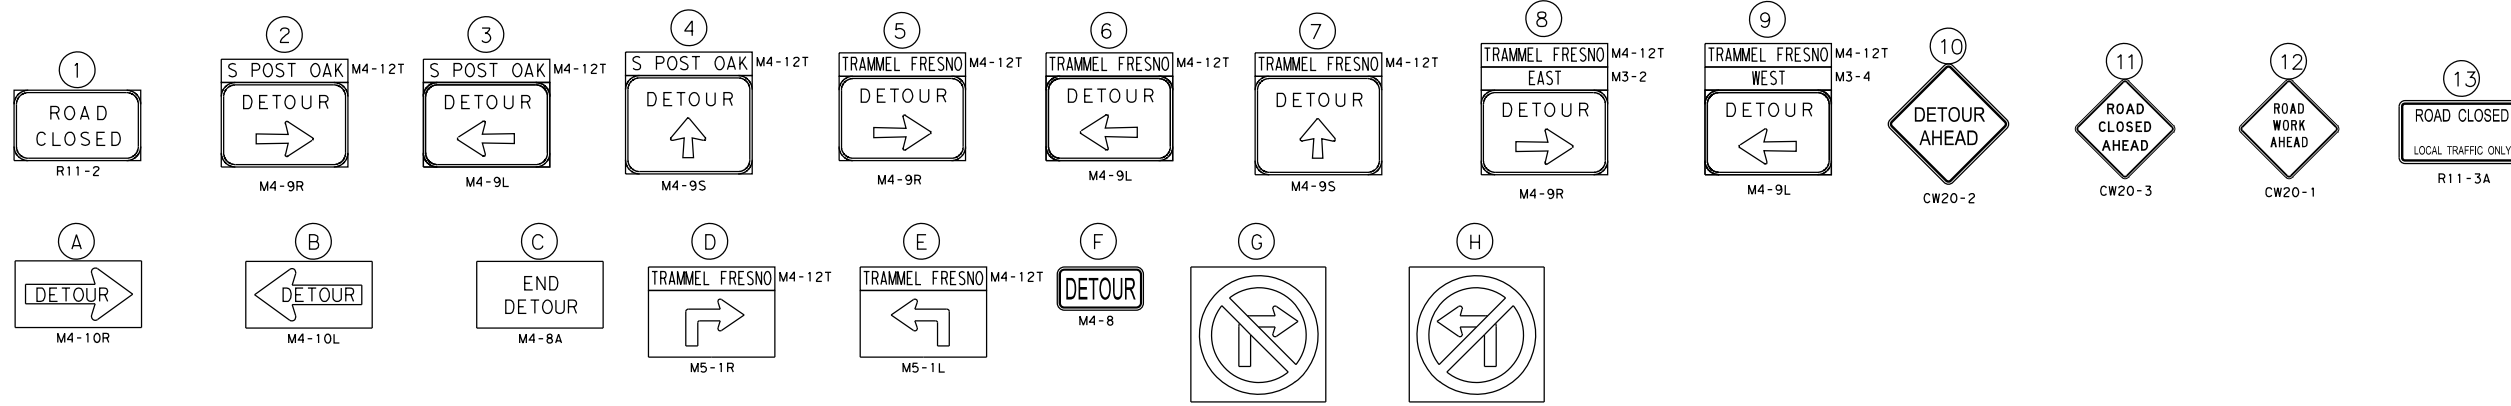

- LEGEND**
- SIGN
  - ⊥ TYP III BARRICADE
  - CHANNELIZING DEVICES
  - M PORTABLE CHANGEABLE MESSAGE SIGN (PCMS)




*[Signature]* 2/14/2019

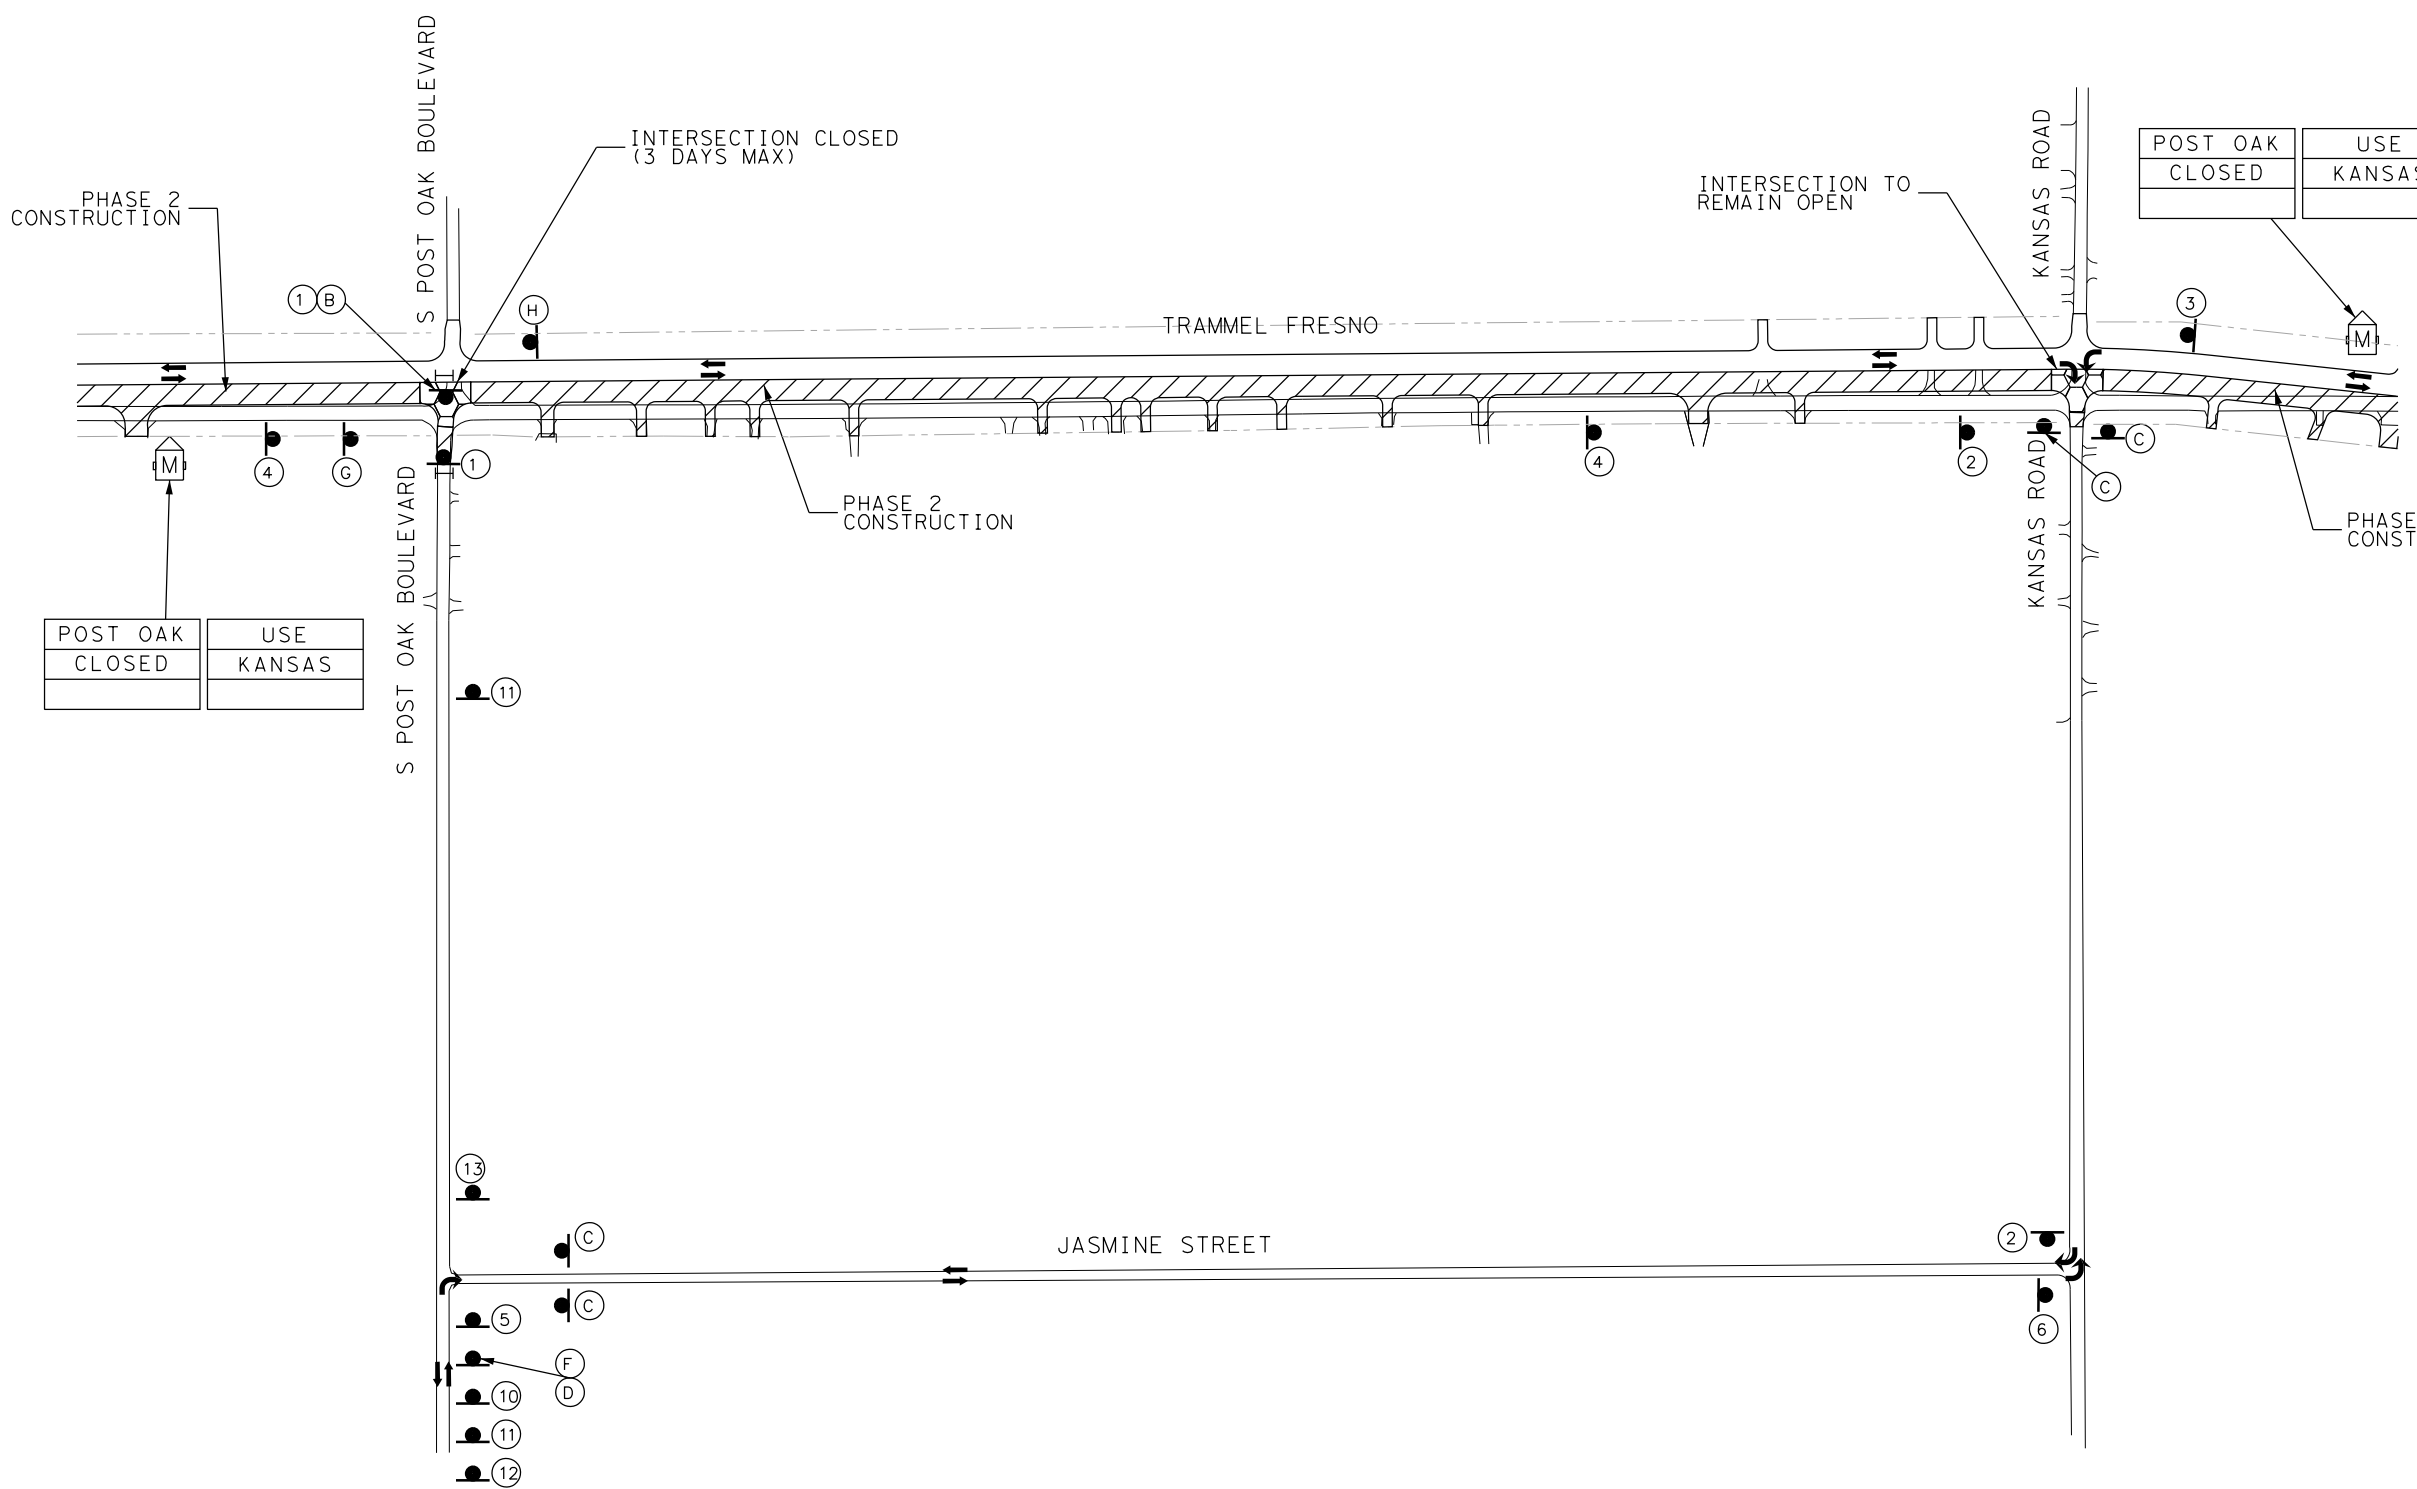

REV	DATE	BY	DESCRIPTION

**RPS** klotz associates  
 1160 Dairy Ashford, Suite 500, Houston, Texas 77079  
 T 281.589.7257 • email@klotz.com • Texas PE Firm Reg. #F-929



FORT BEND COUNTY

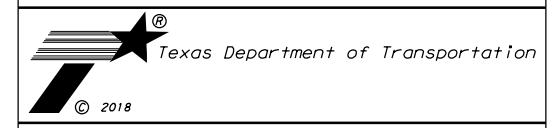


TRAMMEL FRESNO ROAD  
 DETOUR PLAN  
 S POST OAK ROAD

DESIGNED:	FED. RD. DIV. RD.	STATE	PROJECT NO.	HIGHWAY NO.		
CHECKED:	06	TEXAS	STP 2010 (596) MM	CS		
DRAWN:	DISTRICT	COUNTY	CONTROL NO.	SECTION NO.	JOB NO.	SHEET NO.
CHECKED:	HOU	FT BEND	0912	34	144	




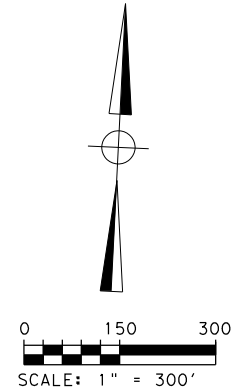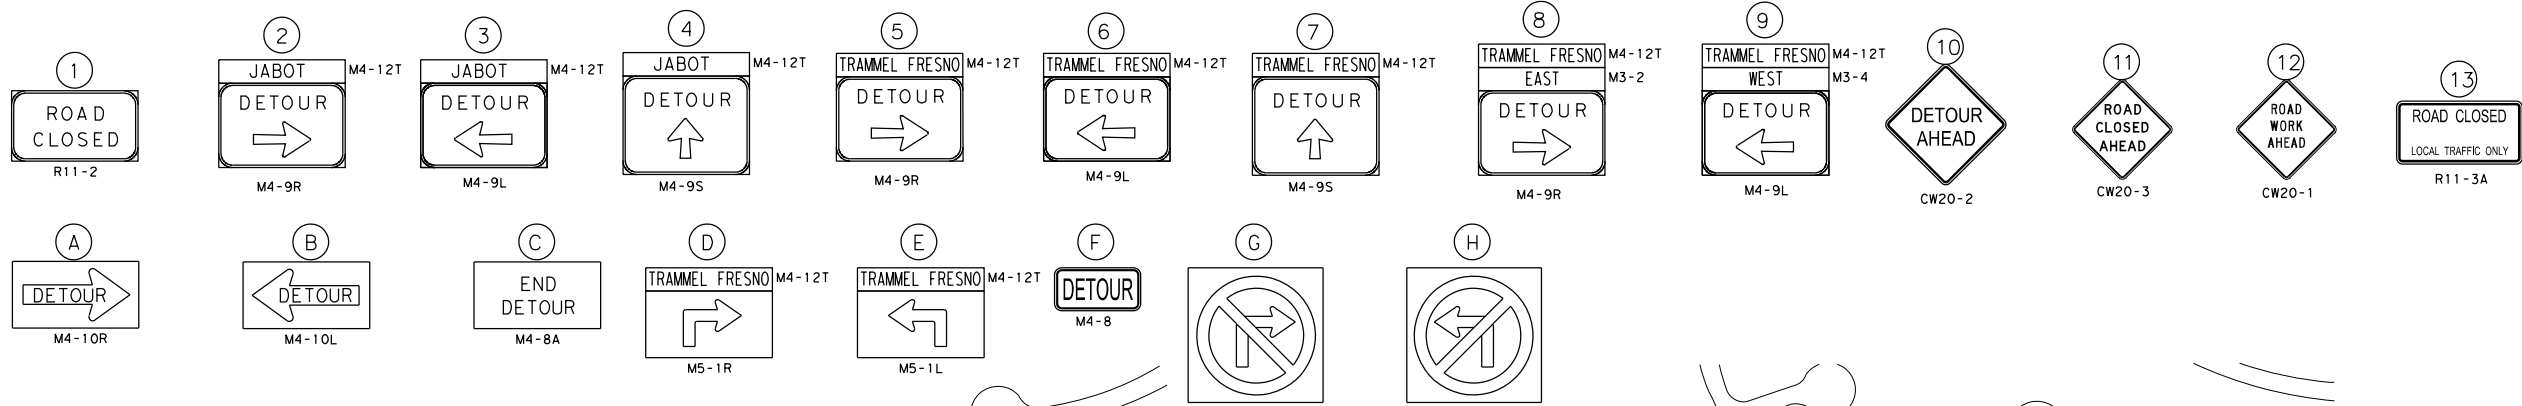

- LEGEND**
- SIGN
  - ⊥ TYP III BARRICADE
  - CHANNELIZING DEVICES
  - M PORTABLE CHANGEABLE MESSAGE SIGN (PCMS)

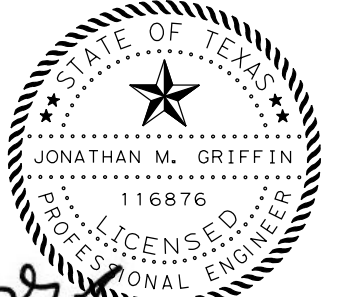


*Handwritten signature*  
2/14/2019

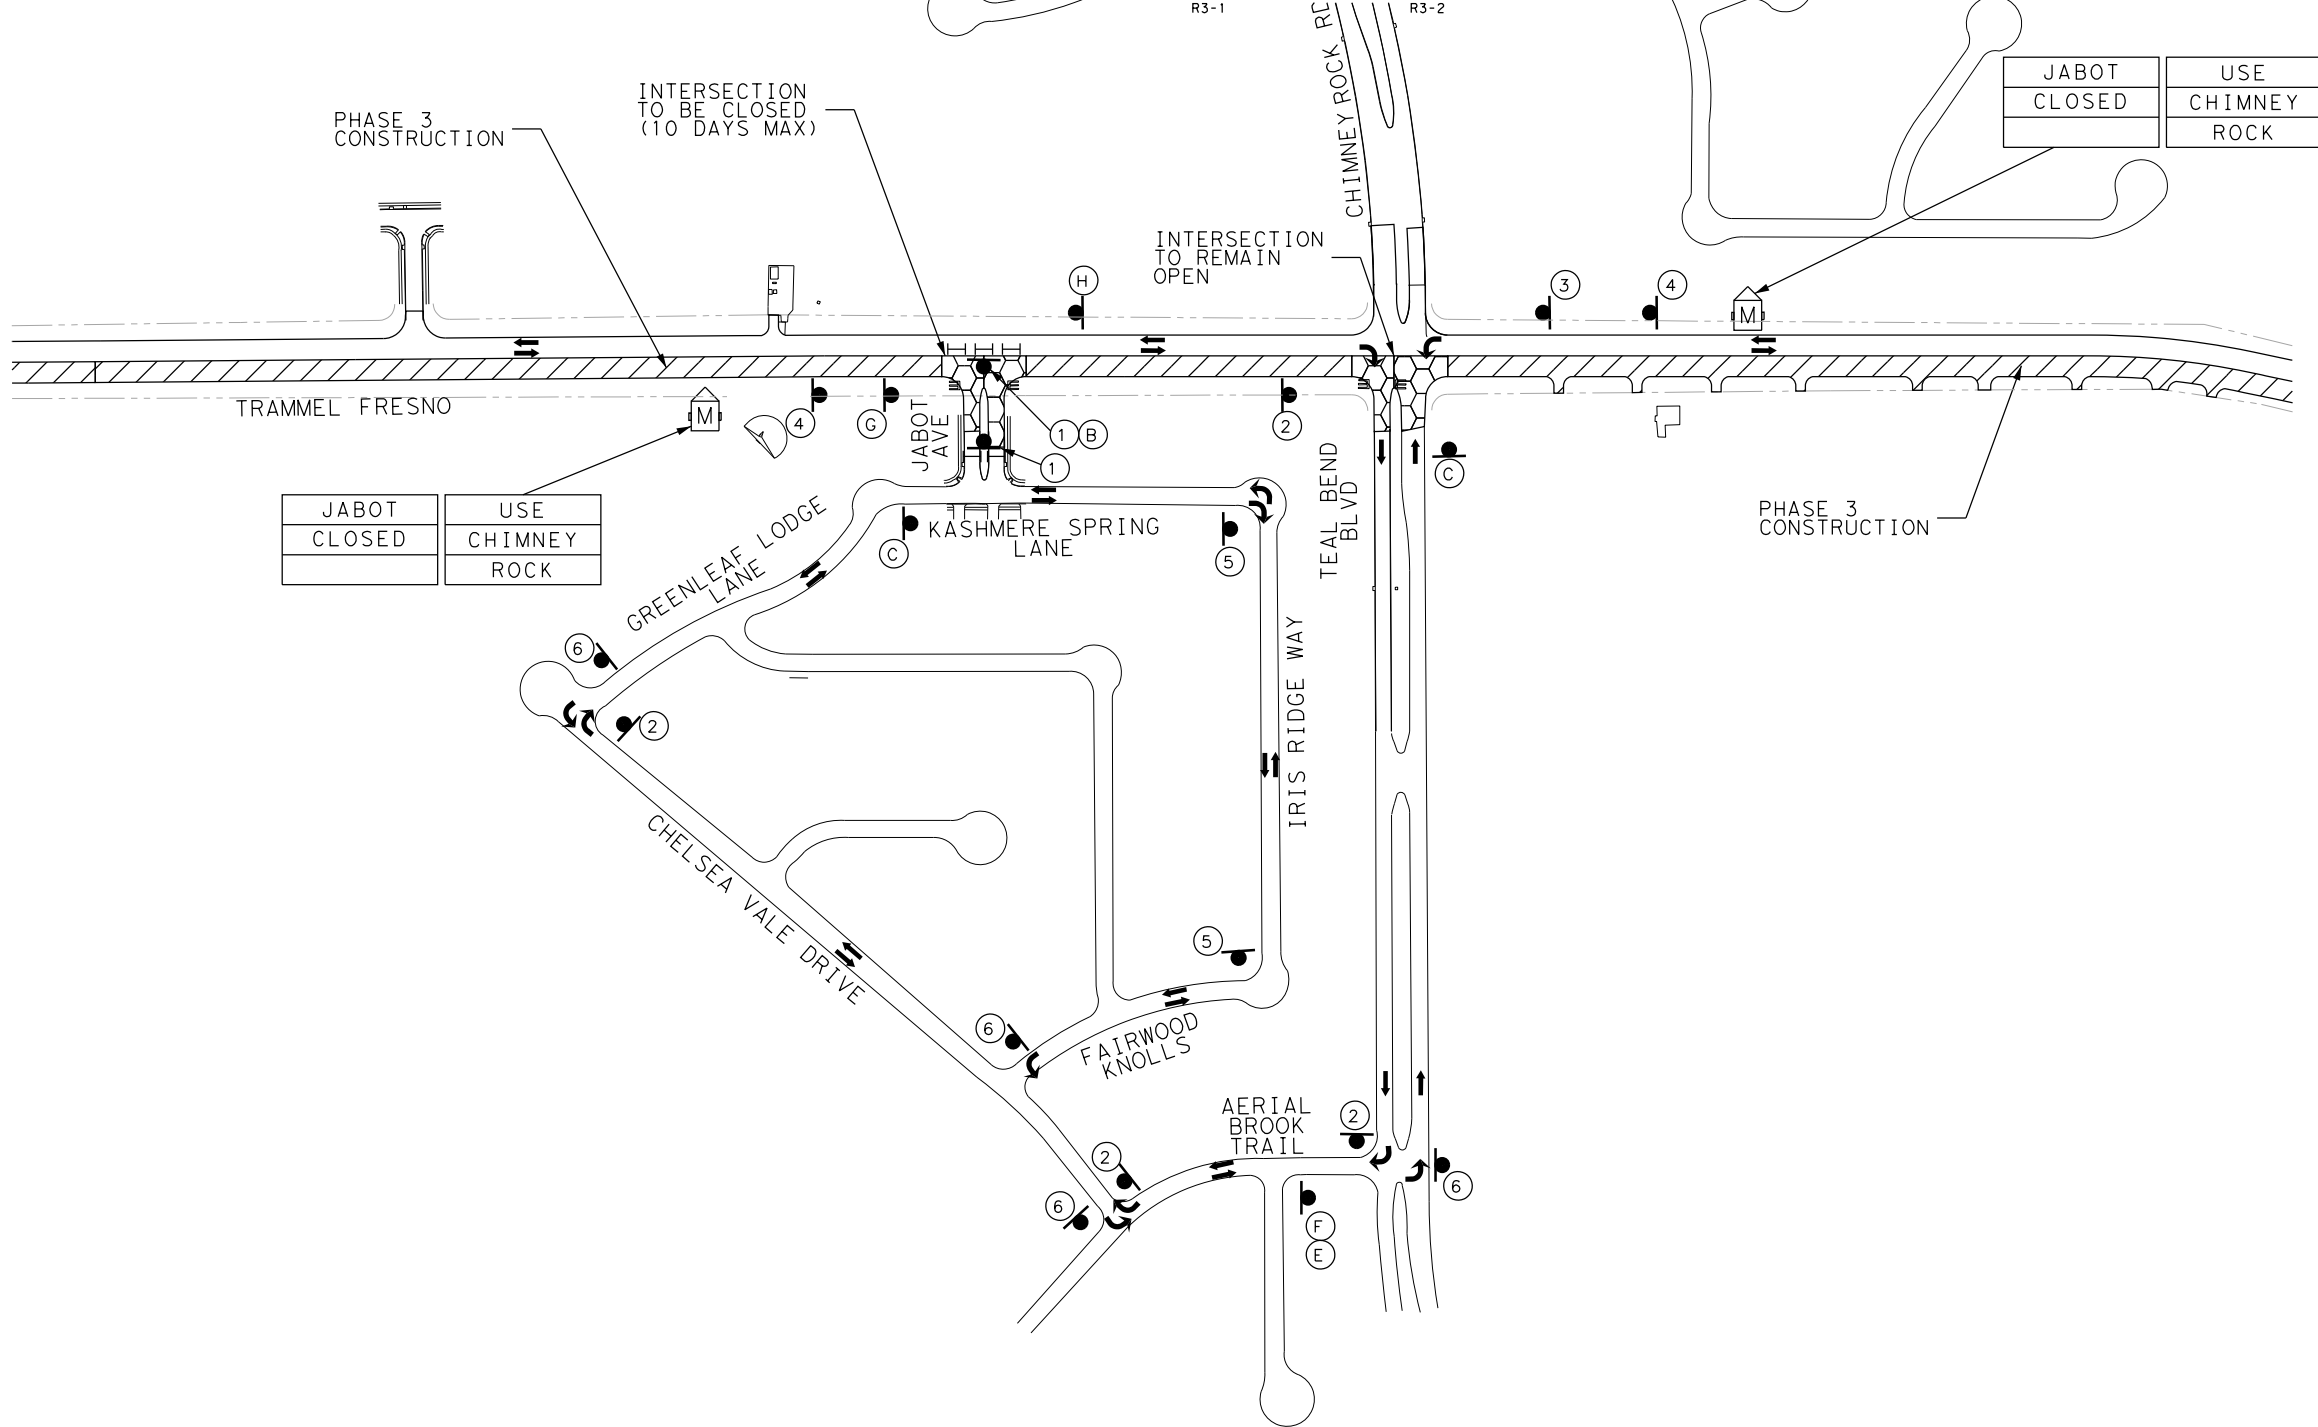

REV	DATE	BY	DESCRIPTION

**RPS** klotz associates  
 1160 Dairy Ashford, Suite 500, Houston, Texas 77079  
 T 281.589.7257 • email@klotz.com • Texas PE Firm Reg. #F-929

FORT BEND COUNTY

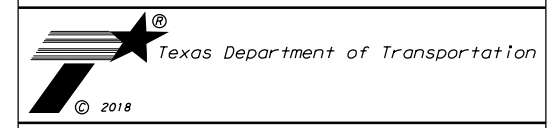

TRAMMEL FRESNO ROAD  
 DETOUR PLAN  
 JABOT AVENUE

DESIGNED:	FED. RD. DIV. RD.	STATE	PROJECT NO.	HIGHWAY NO.		
CHECKED:	06	TEXAS	STP 2010 (596) MM	CS		
DRAWN:	DISTRICT	COUNTY	CONTROL NO.	SECTION NO.	JOB NO.	SHEET NO.
CHECKED:	HOU	FT BEND	0912	34	144	