



Fort Bend County Engineering  
FORT BEND COUNTY, TEXAS

Richard W. Stolleis, P.E.  
County Engineer

March 26, 2019

Commissioner Grady Prestage  
Fort Bend County Precinct 2  
3030 Texas Parkway, Suite 213  
Missouri City, Texas 77459

Commissioner Vincent M. Morales  
Fort Bend County Precinct 1  
1517 Eugene Heimann Circle, Suite 300  
Richmond, Texas 77469

**RE: Temporary Road Closure – Trammel Fresno Road (Mobility Project #746) from FM521 to Nail Road**

Dear Commissioners:

We are requesting temporary road closure of Trammel Fresno Road from FM 521 to Nail Road, pursuant to Section 251.011 of the Texas Transportation Code. The request for temporary road closure dates are April 12, 2019 through April 15, 2019.

The request will be placed on the April 2, 2019 Commissioners Court agenda. The detour and traffic control plan is attached. Advance warning signage will be posted prior to the road closure.

Should you have any questions please do not hesitate to call me at 281-633-7508.

Sincerely,

J. Stacy Slawinski, P.E.  
Assistant County Engineer - Projects


Attachment: Detour map

cc: Ms. Michelle Milliard, TxDOT ([Michelle.Milliard@txdot.gov](mailto:Michelle.Milliard@txdot.gov))  
Mr. Jason Case, TxDOT ([Jason.Case@txdot.gov](mailto:Jason.Case@txdot.gov))  
Mr. Bassem Talje, RPS Group ([Bassem.Talje@rpsgroup.com](mailto:Bassem.Talje@rpsgroup.com))  
Mr. Don Burgin, RPS Group ([Don.Durgin@rpsgroup.com](mailto:Don.Durgin@rpsgroup.com))  
Mr. Cody Bathe, RPS Group ([Cody.Bathe@rpsgroup.com](mailto:Cody.Bathe@rpsgroup.com))  
Mr. Francisco Carrillo ([Francisco.Carrillo@rpsgroup.com](mailto:Francisco.Carrillo@rpsgroup.com))  
Mr. Wesley Crawford, FBC Engineering  
Mr. Brian Fields, FBC Road & Bridge  
File


301 Jackson St., Suite 401, Richmond, TX 77469  
Phone 281-633-7500

6/30/2017


BK1 PROJ. NO. XXXX-XXX-XX J:\0262.014.000\15.00 PROJECTS\Trammel Fresno\15.05 CADD\Trammel Fresno Complete\022\*001\*TF\* Detour\*01.dgn

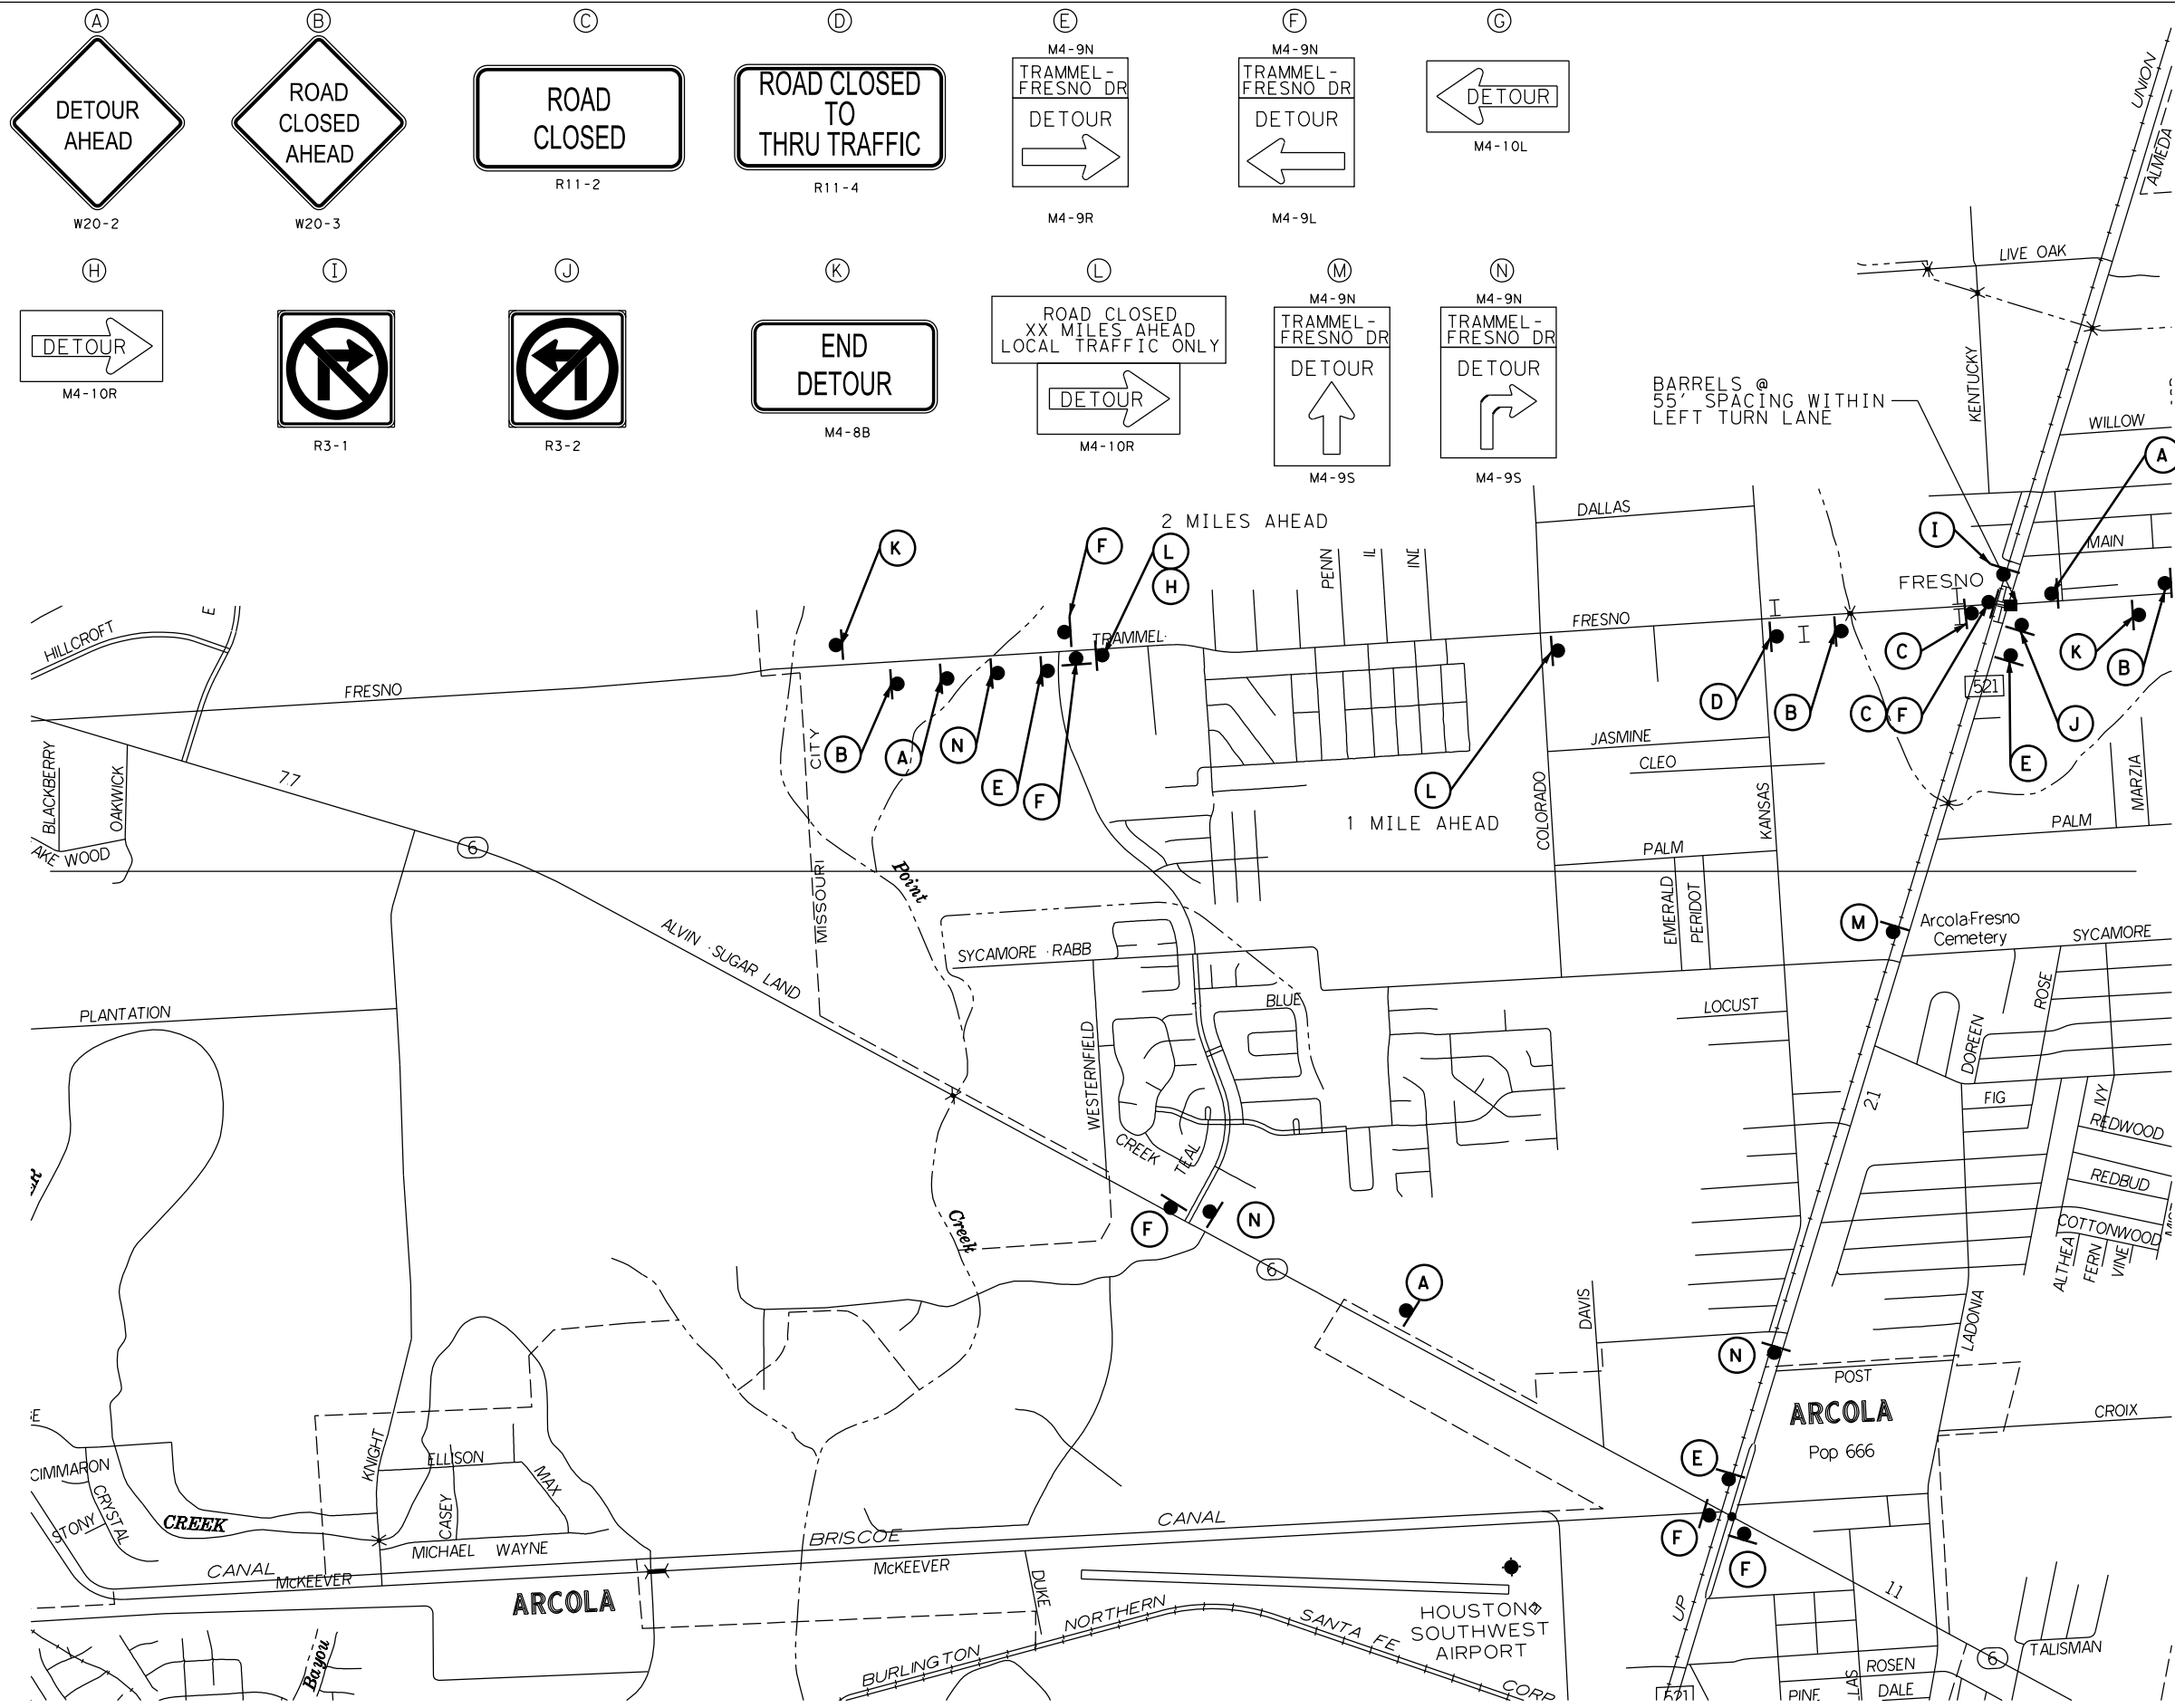

000+00

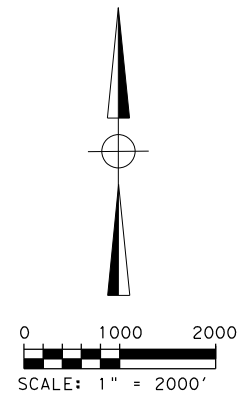

- LEGEND**
- SIGN
  - I TYP III BARRICADE
  - CHANNELIZING DEVICES

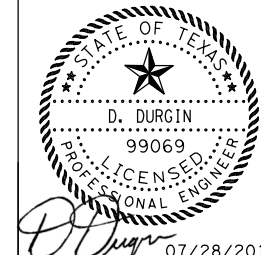


07/28/2016

REV	DATE	BY	DESCRIPTION

**RPS** klotz associates  
 1160 Dairy Ashford, Suite 500, Houston, Texas 77079  
 T 281.589.7257 • email@klotz.com • Texas PE Firm Reg. #F-929

FORT BEND COUNTY

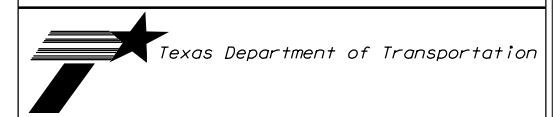

TRAMMEL FRESNO ROAD  
 TRAFFIC CONTROL PLAN  
 DETOUR

SHEET 1 OF 1

DESIGNED:	FED. RD. DIV. RD.	STATE	PROJECT NO.	HIGHWAY NO.
CHECKED:	06	TEXAS		
DRAWN:	STATE DIST. NO.	COUNTY	CONTROL NO.	SECTION NO.
CHECKED:	HOUSTON, TX 12	FORT BEND	0192	34
			JOB NO.	SHEET NO.
			144	21