



Fort Bend County Engineering
FORT BEND COUNTY, TEXAS

J. Stacy Slawinski, P.E.
Interim County Engineer

April 8, 2019

Judge KP George
Fort Bend County Judge
301 Jackson Street, Suite 719
Richmond, Texas 77406-0148

Re: *Public Road Connection at FM 1463 at Crossover Road on behalf of D. R. Horton, Ltd. and FBC MUD 182 - Sponsorship*

Honorable Judge George:

Fort Bend County Engineering Department has received and reviewed a request (letter attached) from LJA Engineering, for Fort Bend County to sponsor a project for a public road connection at FM 1463 at Crossover Road. The road connection will improve traffic flow along FM 1463.

Any and all cost involved with the project will be borne by D. R. Horton, Ltd., and FBC MUD 182. There will be no cost to Fort Bend County.

The Texas Department of Transportation request that an agency, such as Fort Bend County, act as a sponsor for the project. This means that the permit for the work will be issued in the name of Fort Bend County and the County accepts responsibility for the terms and conditions of the permit.

We recommend acceptance of the sponsorship and request that this item be placed on the 4/23/2019 Commissioner's Court agenda. We have prepared a letter to Texas Department of Transportation, for the County Judges' signature.

If there are any questions please do not hesitate to call.

Sincerely,

Maggie Dalton
Development Services Manager

Attachment: Scope of Work

cc: Mr. Roy Cordes, Jr. FBC Attorney
Commissioner W. A. "Andy" Meyers, Pct. 3
File

DRAFT

(To be placed on Co. Judge stationery)
(Call to have it e-mailed by Mary Jane
Sowa 281-633-7519)

Current date

Mr. Quincy Allen, P.E.
District Engineer, Houston District
Texas Department of Transportation
P.O. Box 1386
Houston, TX 77251-1386

Re: ***Public Road Connection at FM 1463 at Crossover Road on behalf of D. R. Horton, Ltd. and FBC MUD 182 - Sponsorship***

Dear Mr. Allen:

Fort Bend County has received and reviewed a request (letter attached) from LJA Engineering for Fort Bend County to sponsor a Texas Department of Transportation project on behalf of D. R. Horton, Ltd. and FBC MUD 182 for a public road connection at FM 1463 at Crossover Road, at no cost to the County.

The request was approved by Fort Bend County Commissioner's Court at their meeting dated 4/23/2019. We request that a permit for the public road connection be issued with Fort Bend County as sponsor for this project.

If there are any questions or need for additional information, please call Maggie Dalton in our Engineering Department at 281-633-7515.

Sincerely,

KP George
Fort Bend County Judge

KPG/

Attachments: Resolution
Drawing

cc: Ms. Melony F. Gay, P.E., LJA Engineering mgay@lja.com
File

THE STATE OF TEXAS §

COUNTY OF FORT BEND §

**RESOLUTION TO SPONSOR A PROJECT FOR A PUBLIC ROAD CONNECTION
AT FM 1463 AT CROSSOVER ROAD ON BEHALF OF
D. R. HORTON, LTD. AND FBC MUD 182**

On this _____ day of _____, 2019, the Commissioners Court, sitting as the governing body of Fort Bend County, Texas, at a regular meeting, upon motion of Commissioner _____, seconded by Commissioner _____, duly put and carried;

WHEREAS, the proposed sponsorship project includes the installation of a public road connection at FM 1463 at Crossover Road.

WHEREAS, the funding for such sponsorship of the project is to be provided through sources other than Fort Bend County.

NOW, THEREFORE, BE IT RESOLVED that Fort Bend County expresses its support and sponsorship of such project with the Texas Department of Transportation to cause such improvements to be made at FM 1463 at Crossover Road.

FORT BEND COUNTY

By: _____
 KP George, County Judge

ATTEST:

Laura Richard, County Clerk



1904 W Grand Parkway N, Suite 100, Katy, Texas 77449
t 713.953.5200 f 713.953.5026 LJA.com TBPE F-1386

February 21, 2019

Rick J. Staigle, PE
First Assistant County Engineer
Fort Bend County
301 Jackson Street
Richmond, Texas 77469

APR 02 2019
LJA ENGINEERING

Re: Request for Sponsorship Letter
Proposed Street Tie-in at F.M. 1463 at Crossover Road
Fort Bend County, Texas
LJA Job No. 1931-1400D (6.0)

Dear Mr. Staigle:

LJA Engineering, Inc. is preparing a driveway permit application to submit to the Texas Department of Transportation (TxDOT) for the proposed street tie-in of a minor connector road along F.M. 1463 at the intersection of Crossover Road. D.R. Horton – Texas, LTD. on Behalf of Fort Bend County Municipal Utility District No. 182 will fund the cost of construction. There will be no expense to Fort Bend County. The attached construction plan drawings were prepared in accordance with TxDOT's street tie-in permit requirements.

As part of the permit application process, TxDOT is requiring a sponsorship letter from Fort Bend County. I am requesting Fort Bend County's sponsorship of this project and a sponsorship letter to include with the TxDOT permit application package.

Should you have any questions, please contact me at 713.380.4430

Sincerely,



Melony F. Gay, PE
Senior Project Manager

MFG/aa

Attachment(s)

FORT BEND COUNTY ENGINEERING DEPARTMENT

CROSSOVER ROAD IMPROVEMENT PROJECT:

TAMARRON CROSSING AT FM 1463

PRECINCT 3

VINCENT M. MORALES, JR.
COMMISSIONER _____ PRECINCT 1

GRADY PRESTAGE
COMMISSIONER _____ PRECINCT 2

ED STURDIVANT, CPA
COUNTY AUDITOR _____

KP GEORGE
COUNTY JUDGE

ANDY MEYERS
COMMISSIONER _____ PRECINCT 3

KEN R DEMERCHANT
COMMISSIONER _____ PRECINCT 4


RICHARD W. STOLLEIS, P.E.
COUNTY ENGINEER _____





JANUARY/2019
 PRECINCT #3
 Fort Bend County, Texas

Robert W. Barnett
 2/5/2019

APPROVED: _____
 FBCEd-Permit Group
 Flood Plain Management

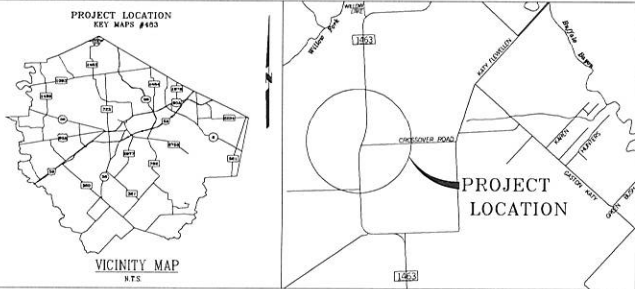

FILE: J:\1911\6084\CADD\GENERAL\PROJECT\COVER\SHET1.dwg
 DATE: 2/5/2019

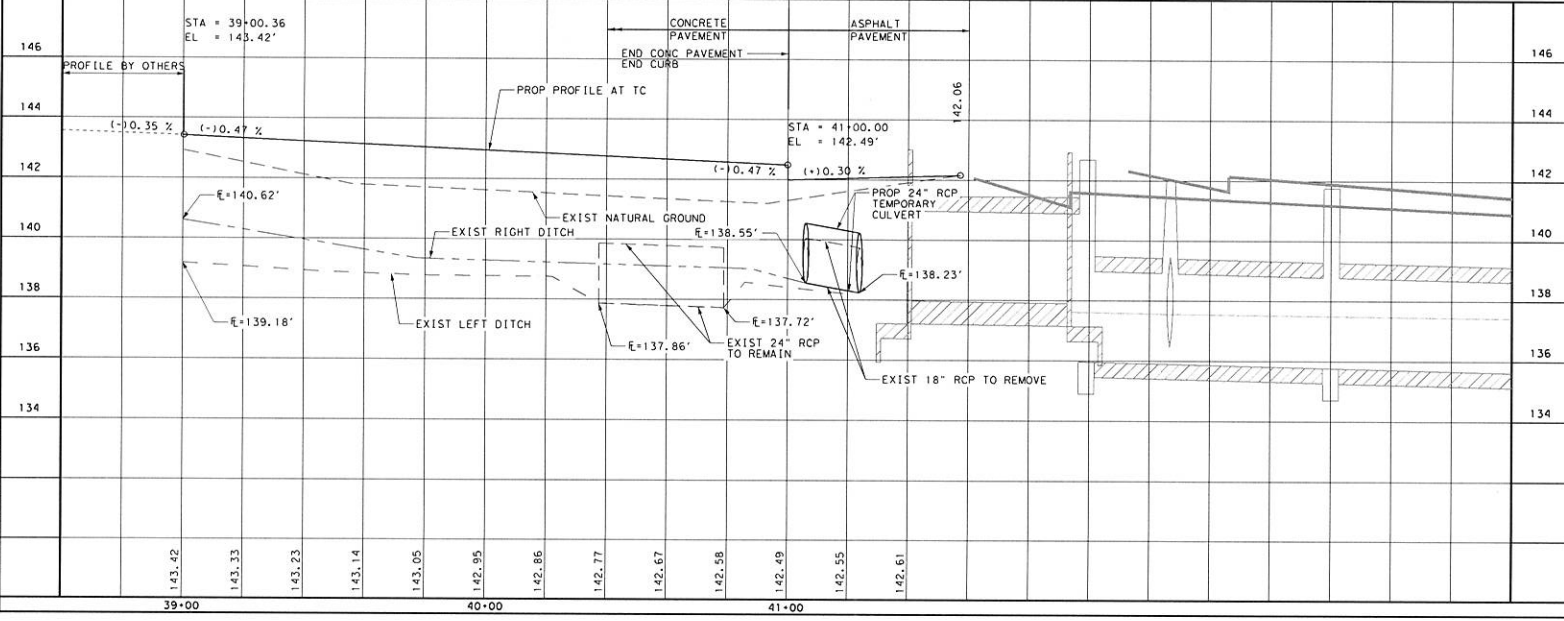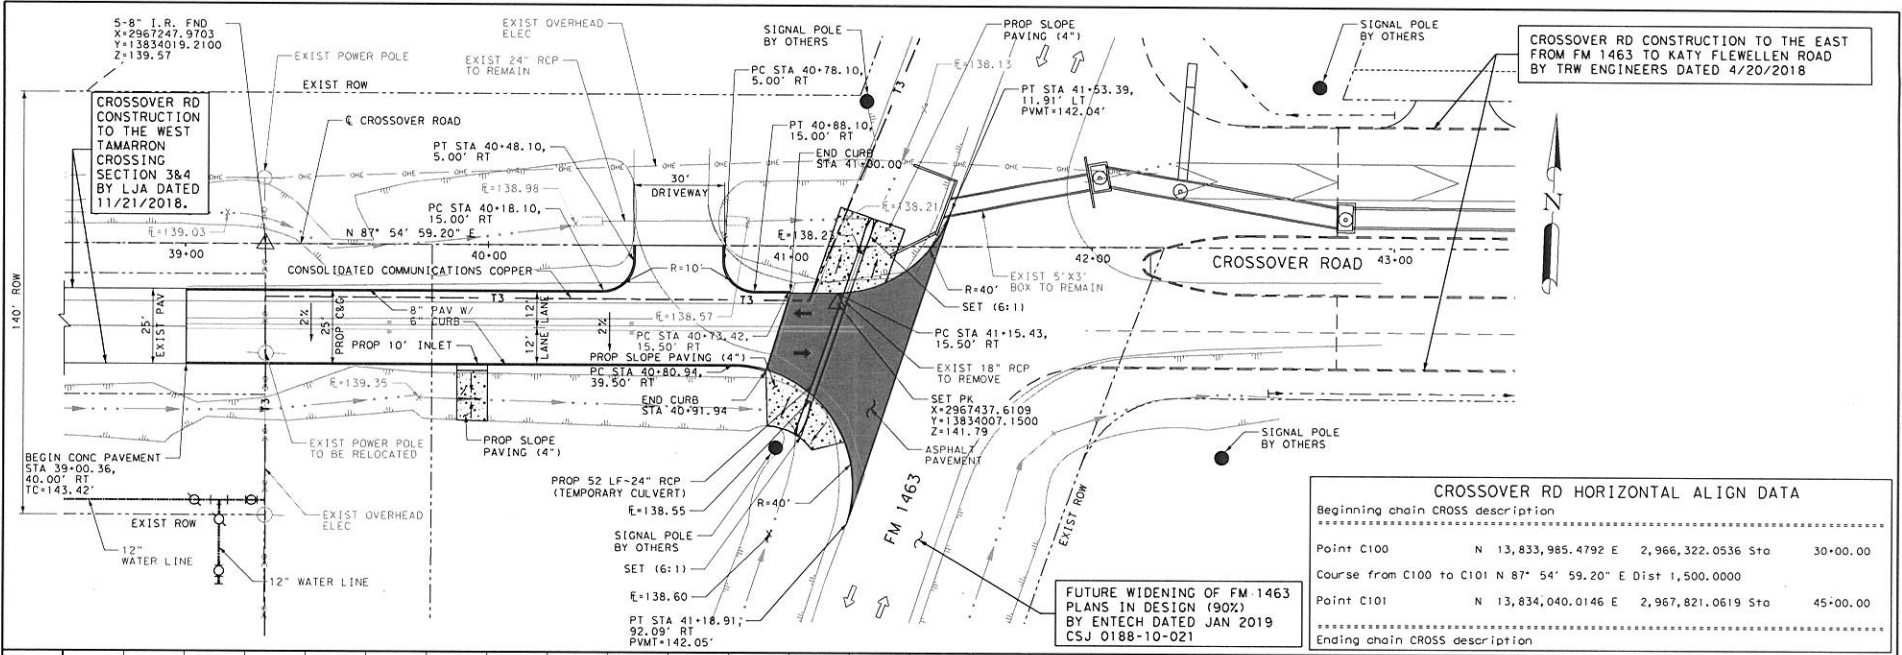

Robert W. Barnett
2/6/2019

0' 10' 20' 40'
SCALE: 1"=40' - HORIZ
1"=20' - VERT

REV. NO.	DATE	DESCRIPTION	BY

LJA Engineering, Inc.

FROM T-3385

Texas Department of Transportation

TAMARRON CROSSING

PLAN AND PROFILE

SHEET 1 OF 1

FILE NO. 6	STATE TEXAS	PROJECT NO.	HIGHWAY NO.
STATE DISTRICT HOU	COUNTY	CONTROL NO.	SECTION NO.
		JOB NO.	SHEET NO. 10

11/21/2018 PM 2/6/2019 T:\11212018\11212018\11212018.dwg