



Fort Bend County Engineering
FORT BEND COUNTY, TEXAS

J. Stacy Slawinski, P.E.
County Engineer

June 5, 2019

Commissioner Grady Prestage
Fort Bend County Precinct 2
3030 Texas Parkway, Suite 213
Missouri City, Texas 77459

Commissioner Vincent M. Morales
Fort Bend County Precinct 1
1517 Eugene Heimann Circle, Suite 300
Richmond, Texas 77469

**RE: Temporary Road Closure – Various Streets adjacent to Trammel Fresno Road
(Mobility Project #746) from FM521 to Hurricane Lane**

Dear Commissioners:

We are requesting temporary road closure of the following streets adjacent to Trammel Fresno Road:

Jan Street	Post Oak
Alice Street	Naill Street
Louise Street	Jabot Street
Lissie Street	California Street
Gettie Street	

Each street will be closed individually. These closures are necessary to upgrade the storm sewer system for Trammel Fresno Road from FM521 to Hurricane Lane, pursuant to Section 251.011 of the Texas Transportation Code. The request for temporary road closure dates are June 11, 2019 through December 31, 2019, and will be reduced if possible.

The request will be placed on the June 11, 2019 Commissioners Court agenda. The detour and traffic control plan is attached. Advance warning signage will be posted prior to the road closure.

Should you have any questions please do not hesitate to call me at 281-633-7508.



Sincerely,

J. Stacy Slawinski, P.E.
County Engineer

Attachment: Detour map

cc: Ms. Michelle Milliard, TxDOT (Michelle.Milliard@txdot.gov)
Mr. Jason Case, TxDOT (Jason.Case@txdot.gov)
Mr. Bassem Talge, RPS (Bassem.Talge@rpsgroup.com)
Mr. Wesley Crawford, FBC Engineering
Mr. Brian Fields, FBC Road & Bridge
File

301 Jackson St., Suite 401, Richmond, TX 77469
Phone 281-633-7500

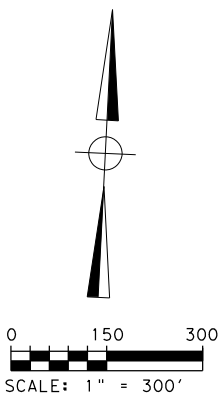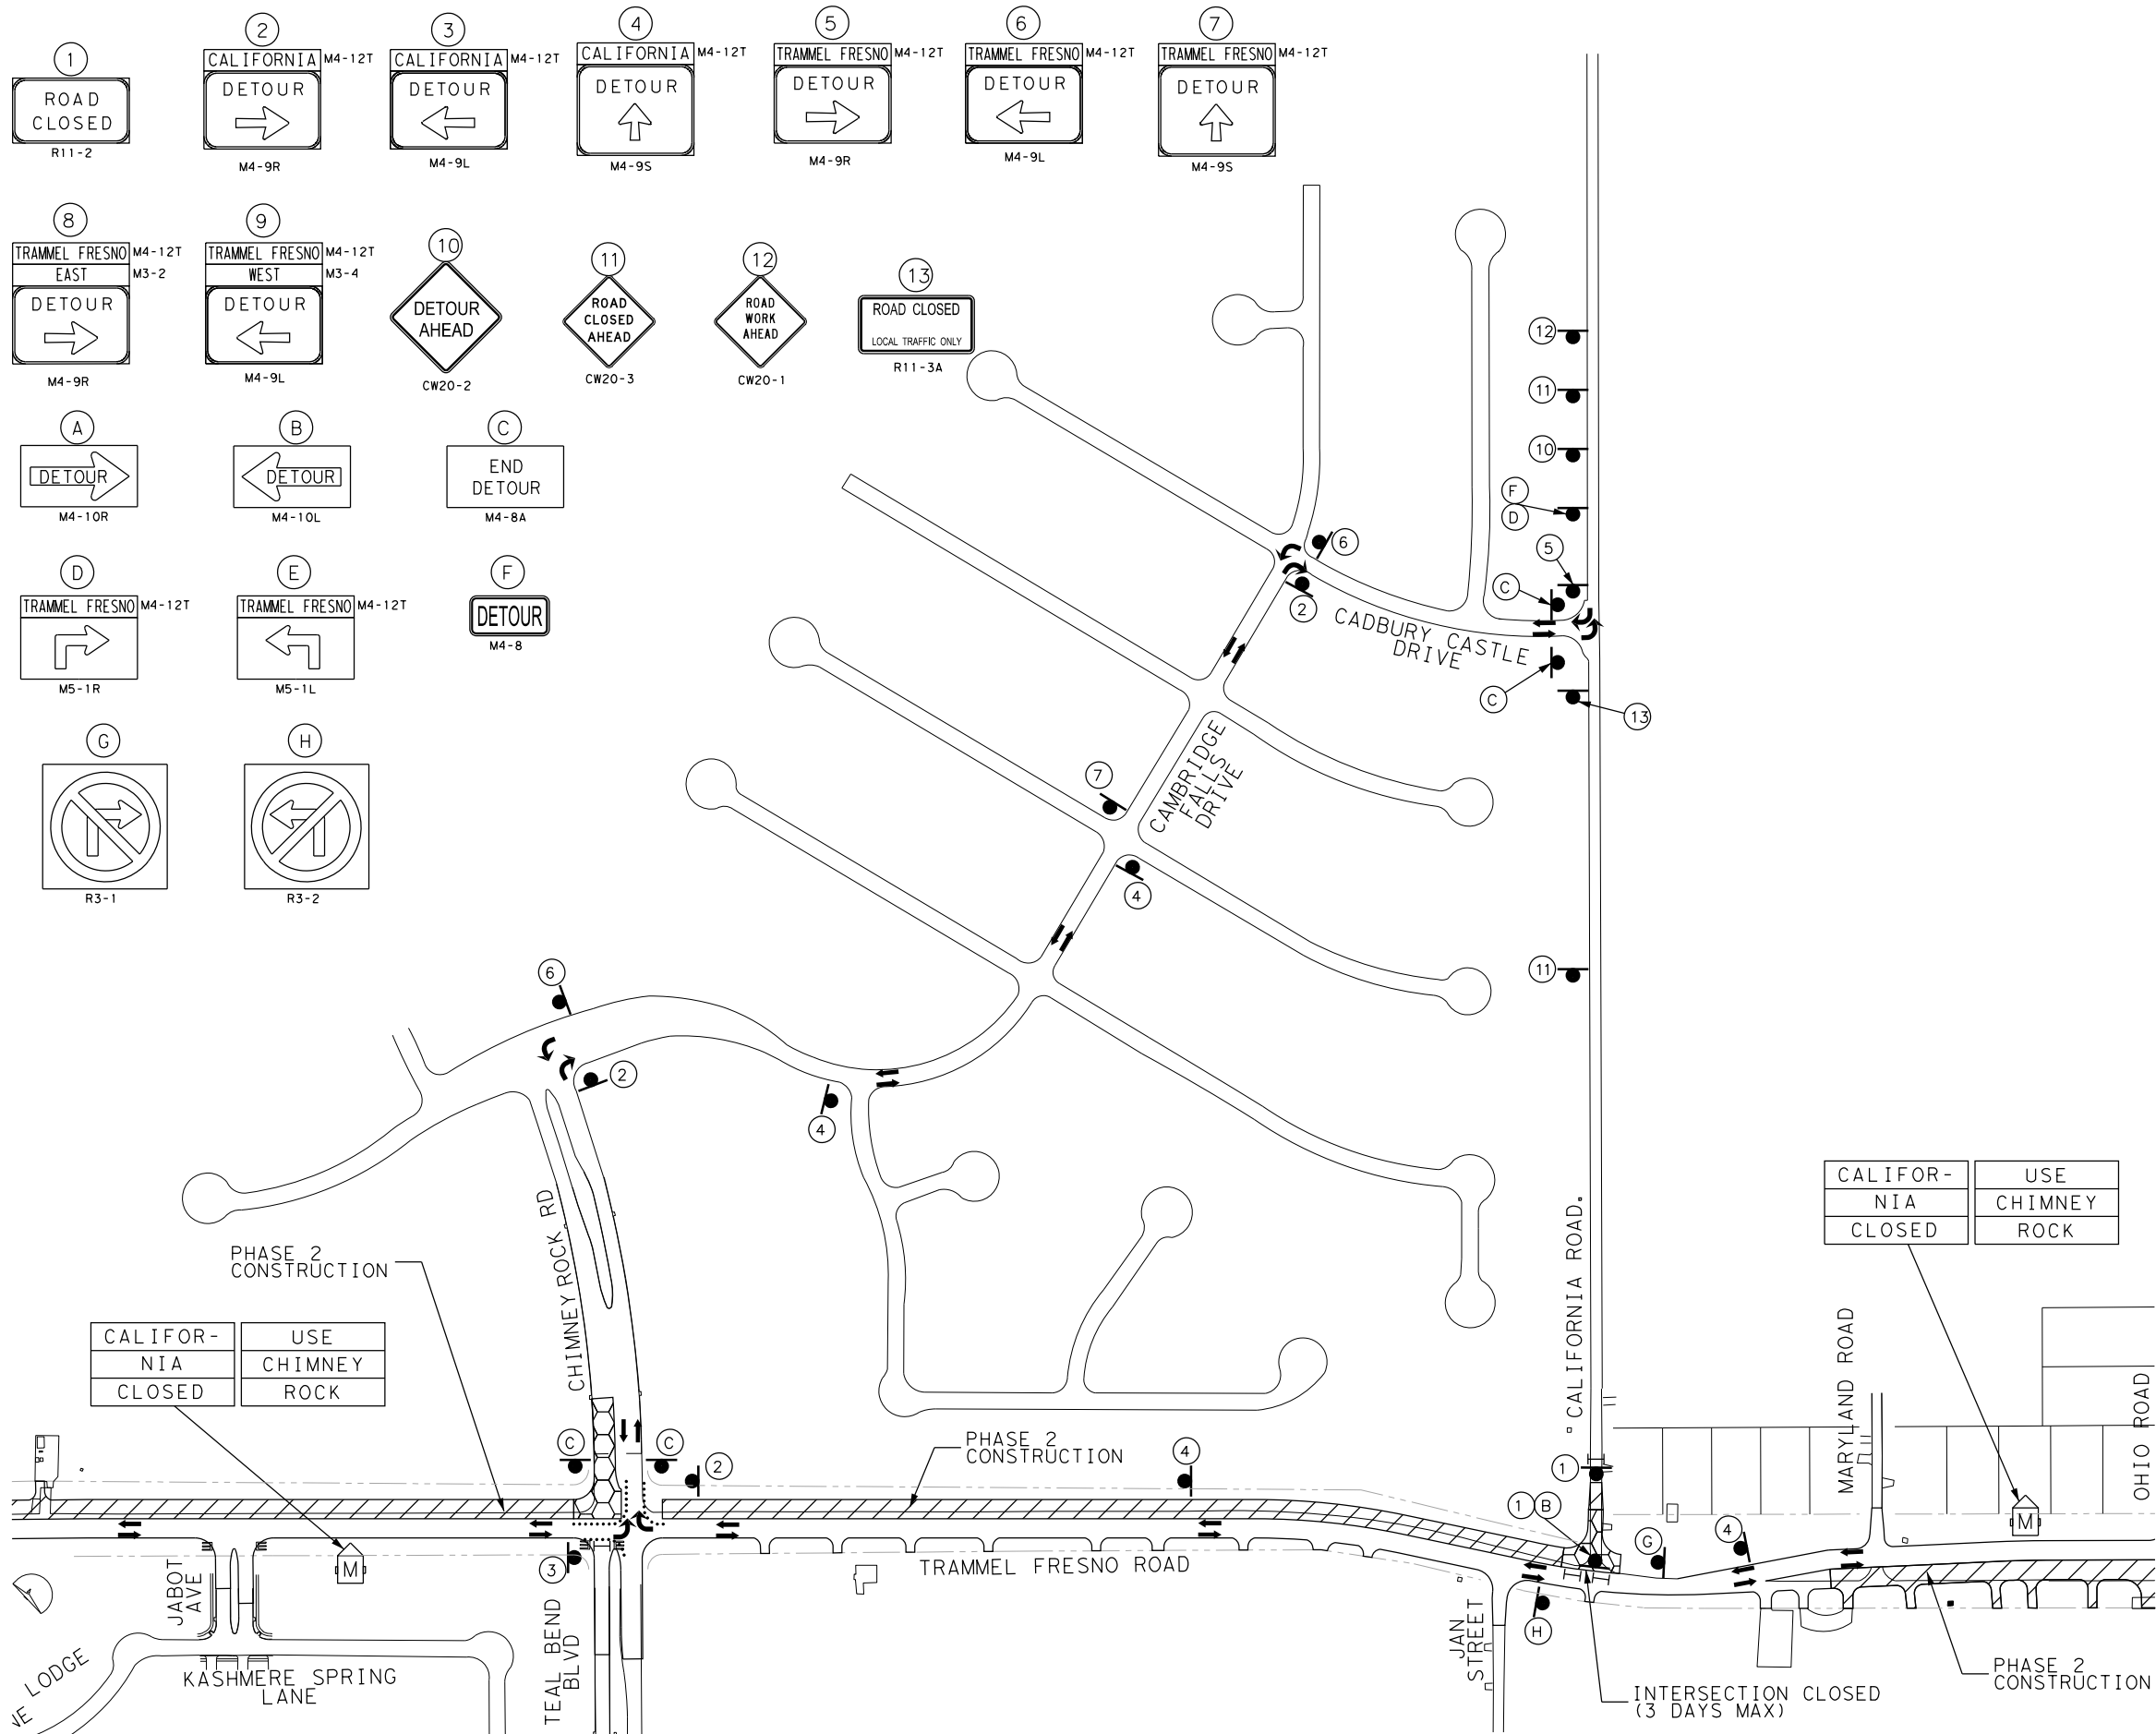

- LEGEND**
- SIGN
 - TYP III BARRICADE
 - CHANNELIZING DEVICES
 - PORTABLE CHANGEABLE MESSAGE SIGN (PCMS)




2/14/2019

REV	DATE	BY	DESCRIPTION

RPS klotz associates


1160 Dairy Ashford, Suite 500, Houston, Texas 77079
T 281.589.7257 • email@klotz.com • Texas PE Firm Reg. #F-929

FORT BEND COUNTY

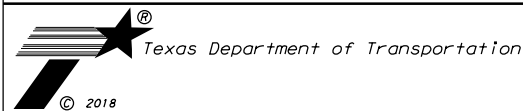

TRAMMEL FRESNO ROAD
DETOUR PLAN
CALIFORNIA ROAD

DESIGNED:	FED. RD. DIV. RD.	STATE	PROJECT NO.		HIGHWAY NO.	
CHECKED:	06	TEXAS	STP 2010 (596) MM		CS	
DRAWN:	DISTRICT	COUNTY	CONTROL NO.	SECTION NO.	JOB NO.	SHEET NO.
CHECKED:	HOU	FT BEND	0912	34	144	

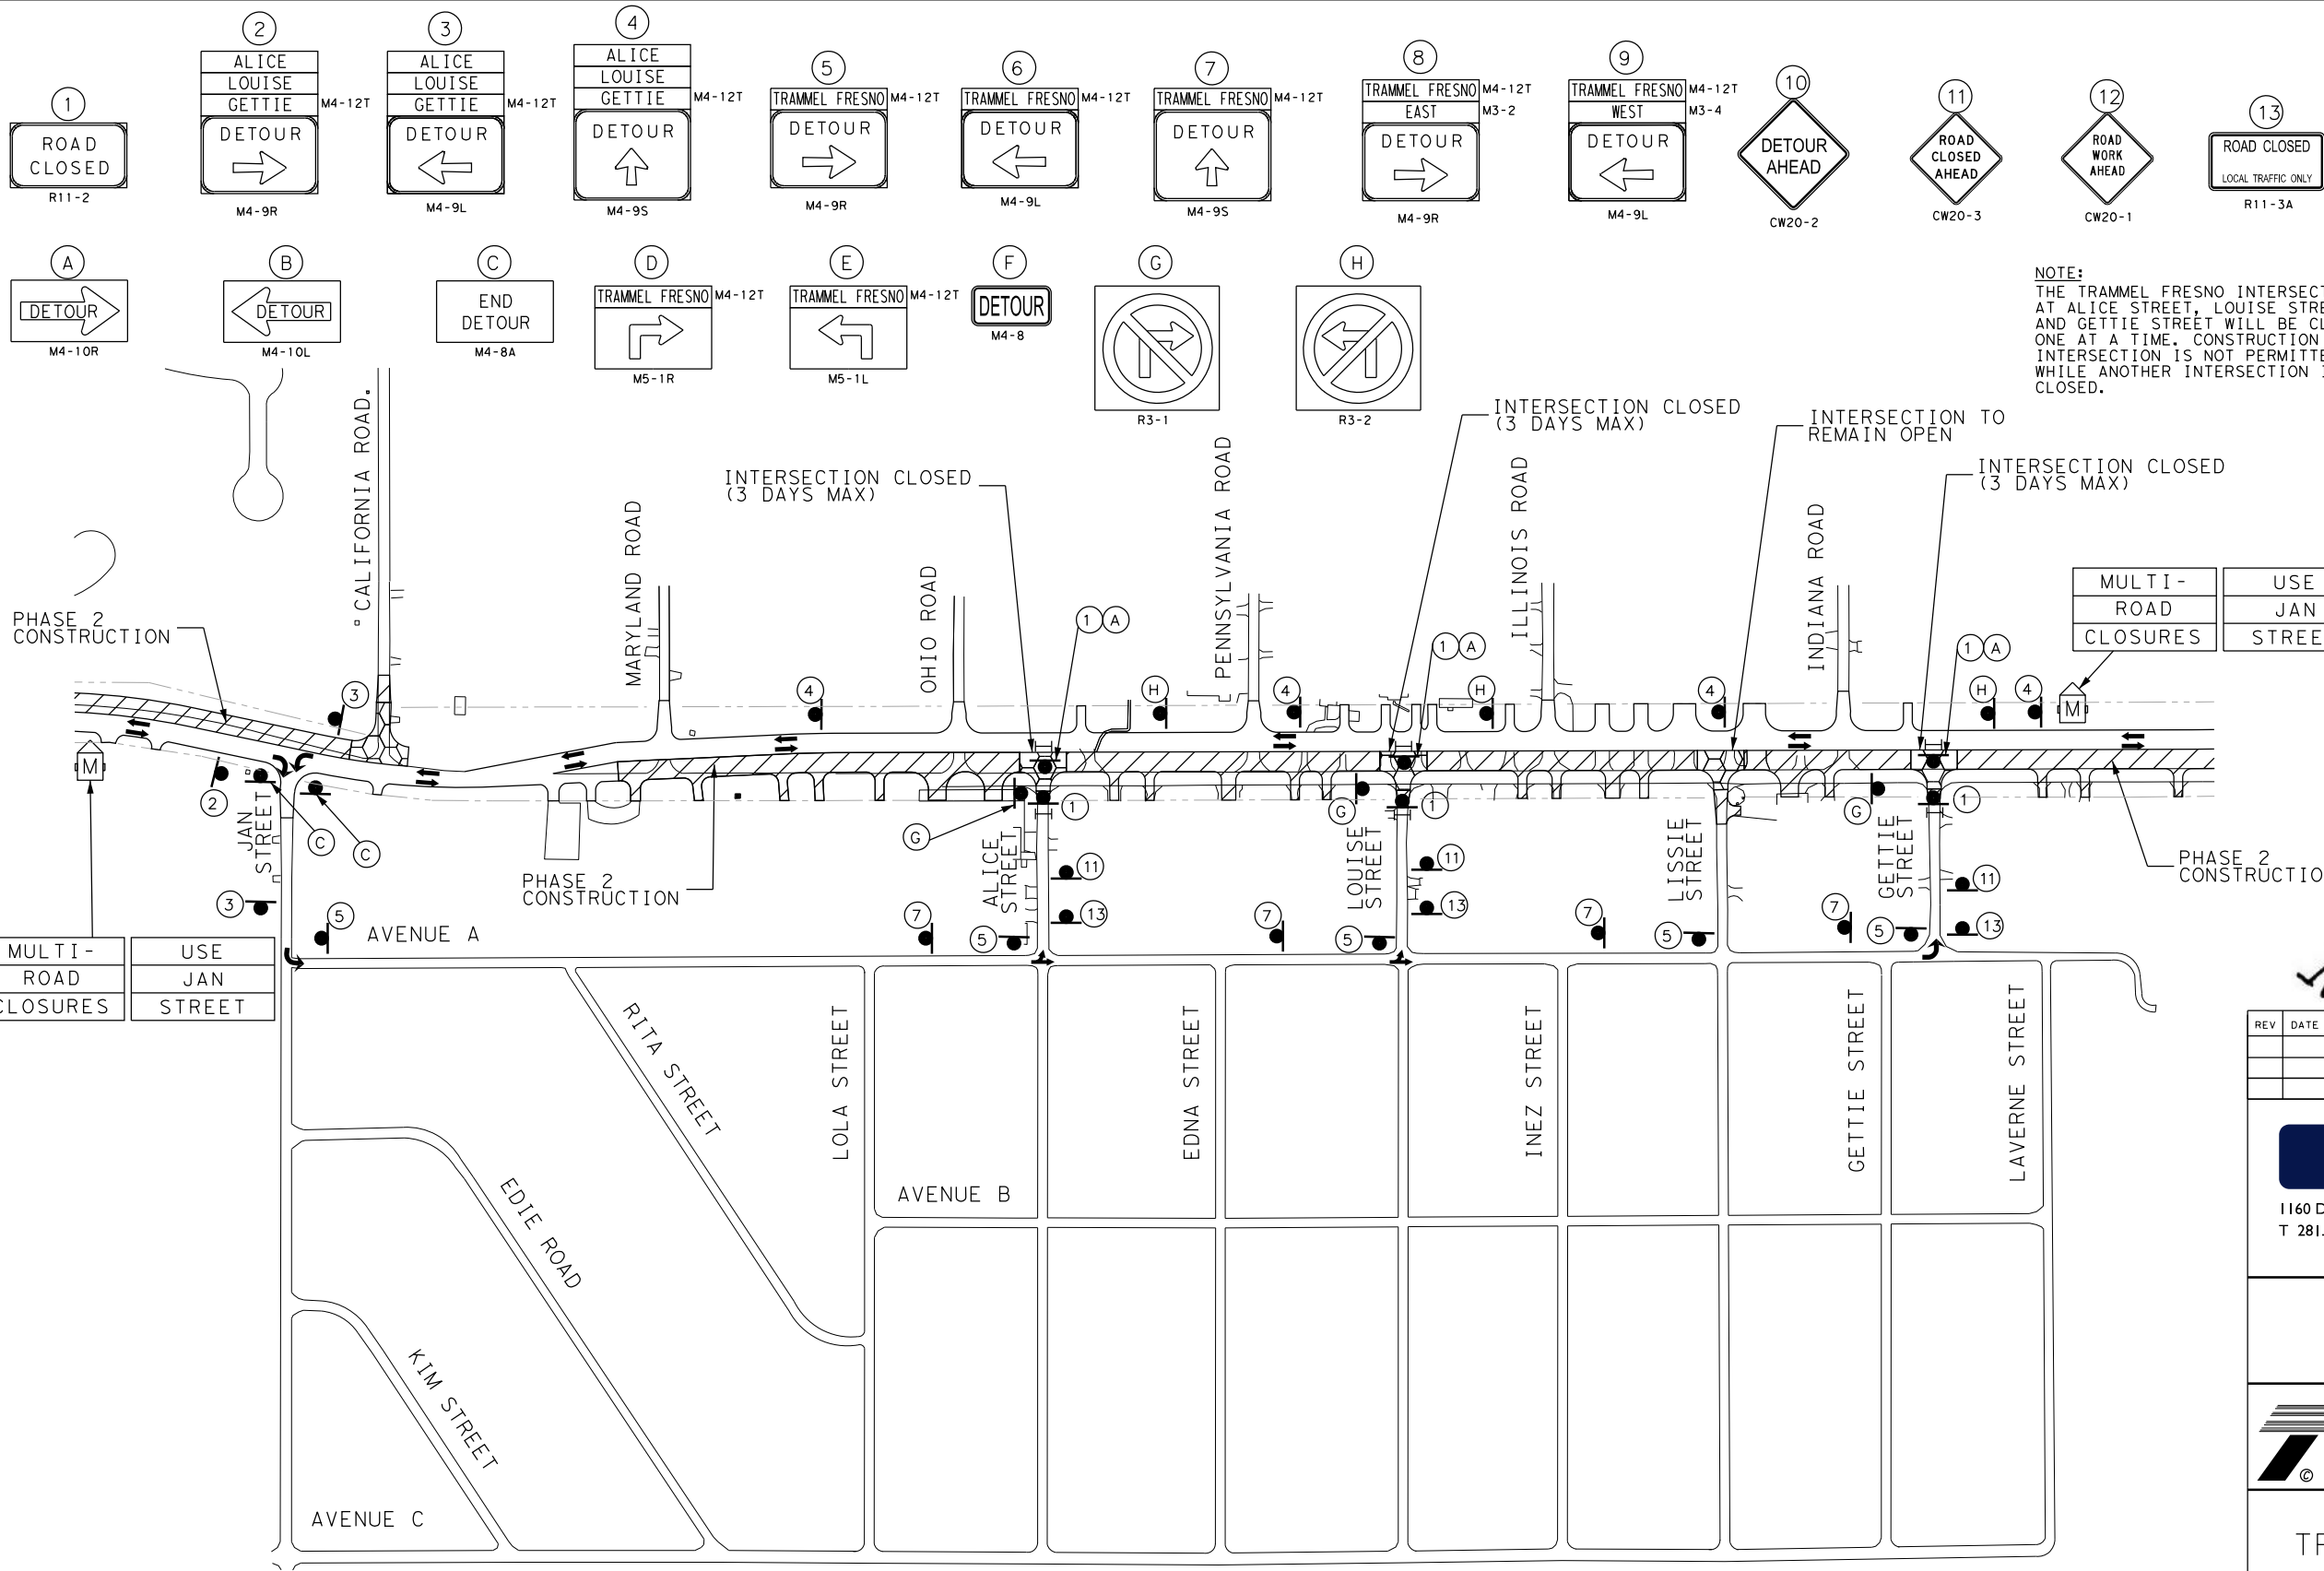

1
ROAD CLOSED
R11-2

2
ALICE
LOUISE
GETTIE
DETOUR
M4-9R

3
ALICE
LOUISE
GETTIE
DETOUR
M4-9L

4
ALICE
LOUISE
GETTIE
DETOUR
M4-9S

5
TRAMMEL FRESNO
DETOUR
M4-9R

6
TRAMMEL FRESNO
DETOUR
M4-9L

7
TRAMMEL FRESNO
DETOUR
M4-9S

8
TRAMMEL FRESNO
EAST
DETOUR
M4-9R

9
TRAMMEL FRESNO
WEST
DETOUR
M4-9L

10
DETOUR AHEAD
CW20-2

11
ROAD CLOSED AHEAD
CW20-3

12
ROAD WORK AHEAD
CW20-1

13
ROAD CLOSED
LOCAL TRAFFIC ONLY
R11-3A

A
DETOUR
M4-10R

B
DETOUR
M4-10L

C
END DETOUR
M4-8A

D
TRAMMEL FRESNO
M4-12T
M5-1R

E
TRAMMEL FRESNO
M4-12T
M5-1L

F
DETOUR
M4-8

G
R3-1

H
R3-2


NOTE:
THE TRAMMEL FRESNO INTERSECTIONS AT ALICE STREET, LOUISE STREET, AND GETTIE STREET WILL BE CLOSED ONE AT A TIME. CONSTRUCTION OF AN INTERSECTION IS NOT PERMITTED WHILE ANOTHER INTERSECTION IS CLOSED.

0 150 300
SCALE: 1" = 300'

LEGEND

- SIGN
- TYP III BARRICADE
- CHANNELIZING DEVICES
- PORTABLE CHANGEABLE MESSAGE SIGN (PCMS)

MULTI-ROAD CLOSURES	USE JAN STREET
---------------------	----------------

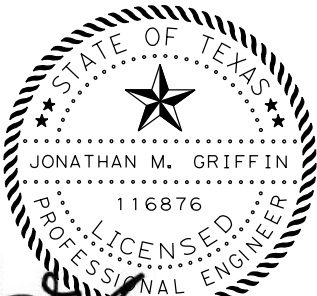

REV	DATE	BY	DESCRIPTION



RPS klotz associates
1160 Dairy Ashford, Suite 500, Houston, Texas 77079
T 281.589.7257 • email@klotz.com • Texas PE Firm Reg. #F-929

FORT BEND COUNTY





TRAMMEL FRESNO ROAD
DETOUR PLAN
ALICE/LOUISE/GETTIE

DESIGNED:	FED. RD. DIV. RD.	STATE	PROJECT NO.		HIGHWAY NO.	
CHECKED:	06	TEXAS	STP 2010 (596) MM		CS	
DRAWN:	DISTRICT	COUNTY	CONTROL NO.	SECTION NO.	JOB NO.	SHEET NO.
CHECKED:	HOU	FT BEND	0912	34	144	

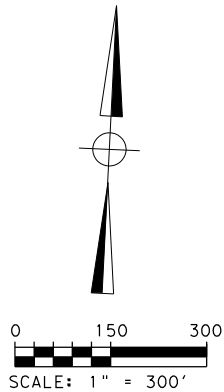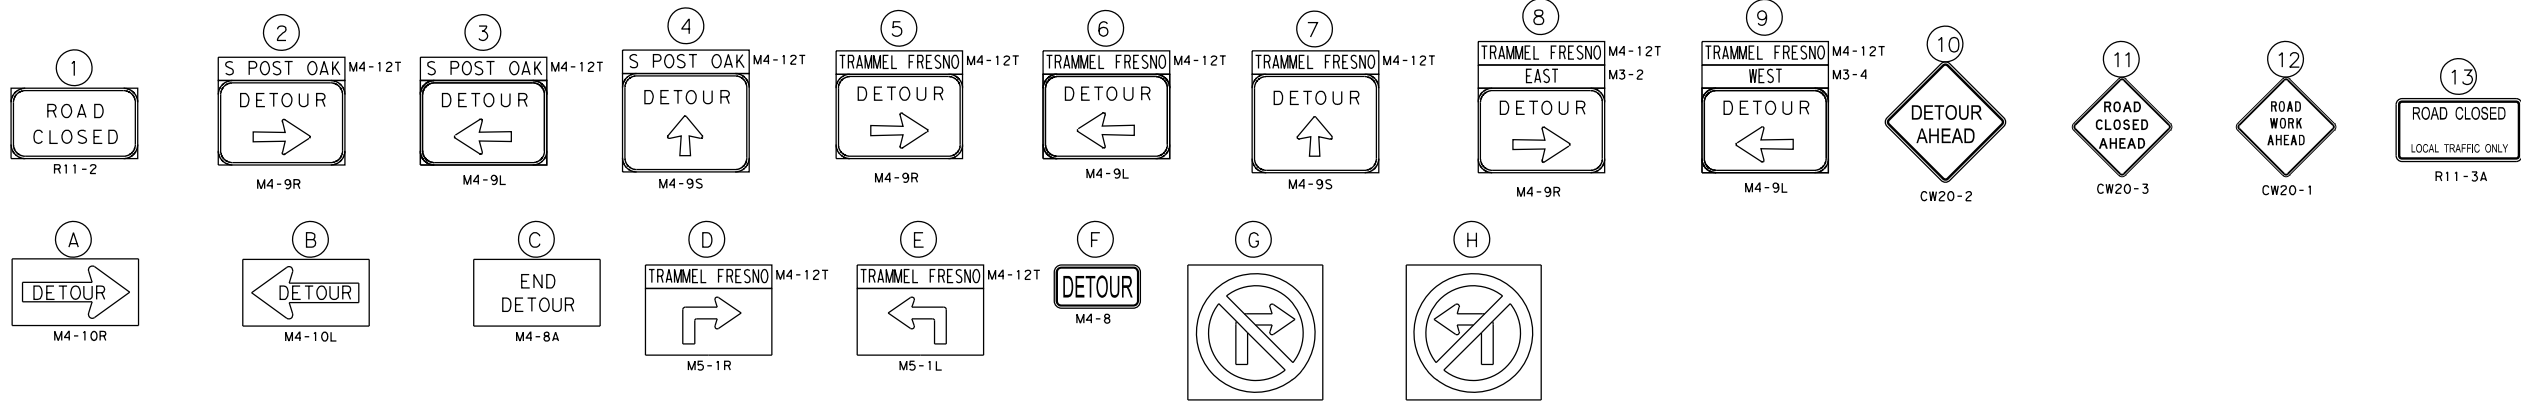

LEGEND

- SIGN
- TYP III BARRICADE
- CHANNELIZING DEVICES
- PORTABLE CHANGEABLE MESSAGE SIGN (PCMS)

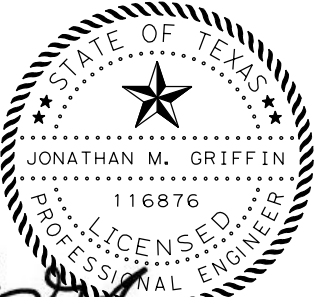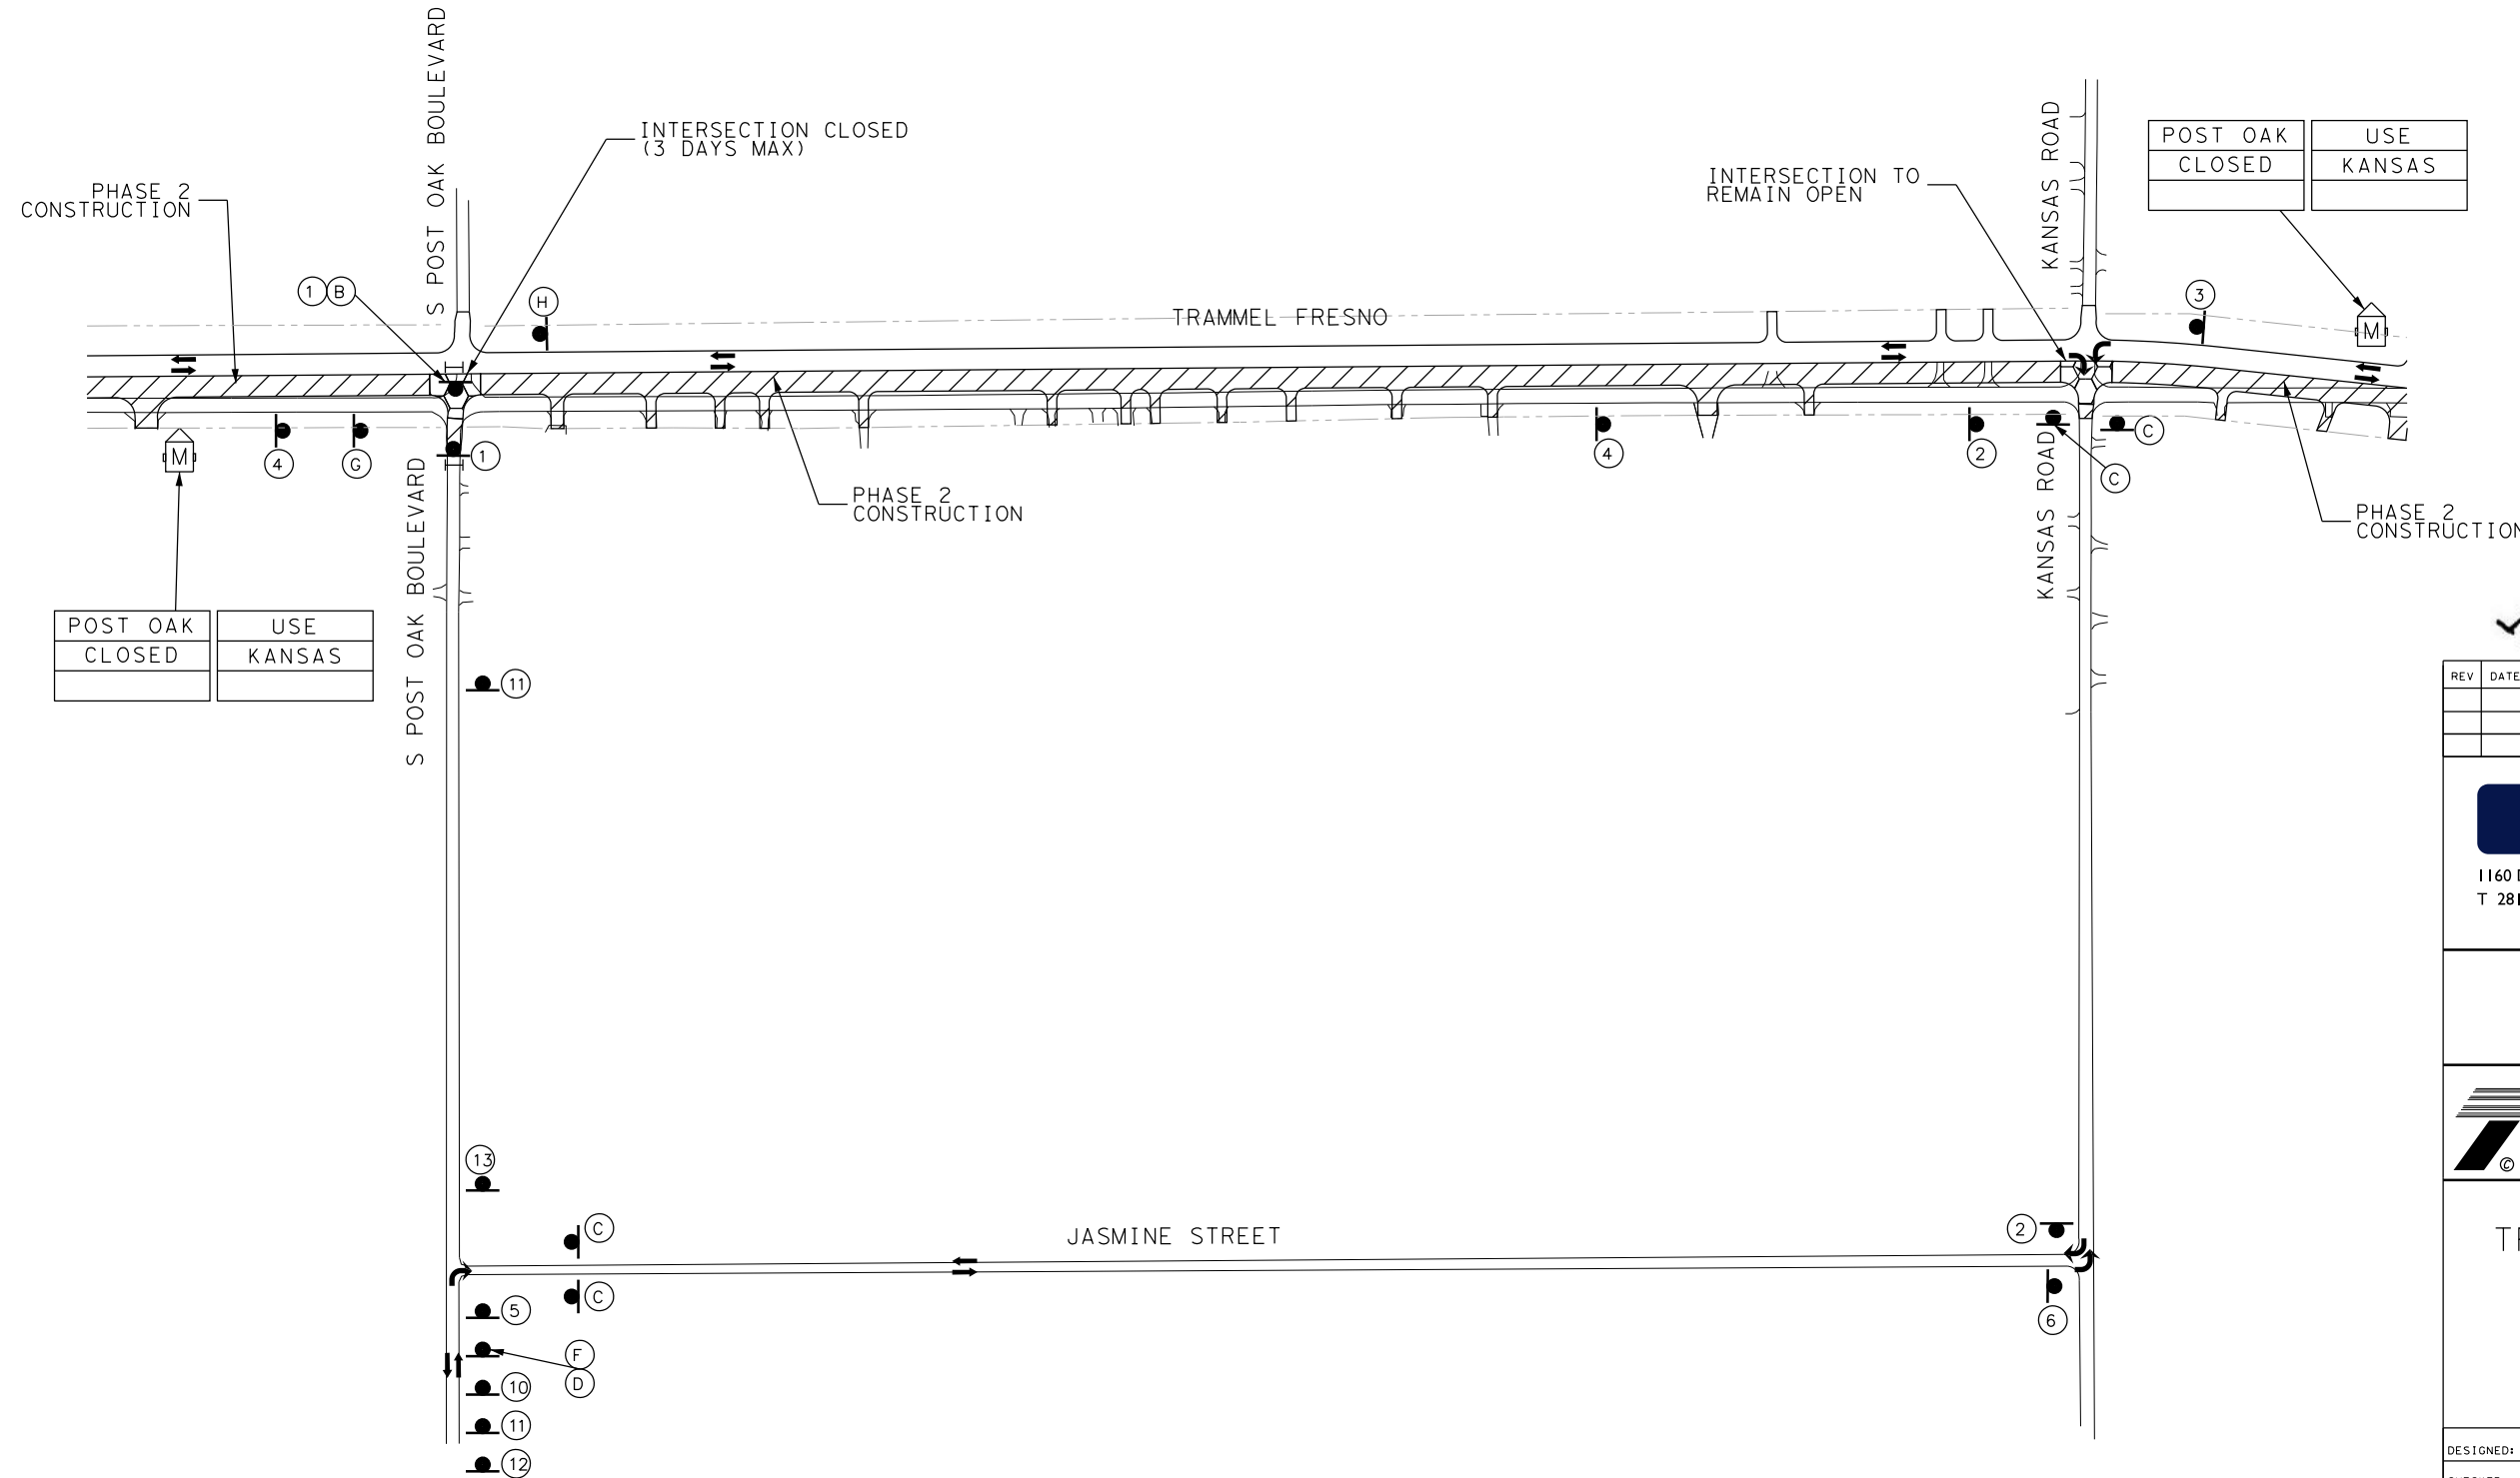

Handwritten signature

2/14/2019

REV	DATE	BY	DESCRIPTION

RPS klotz associates

1160 Dairy Ashford, Suite 500, Houston, Texas 77079
T 281.589.7257 • email@klotz.com • Texas PE Firm Reg. #F-929

FORT BEND COUNTY



TRAMMEL FRESNO ROAD
DETOUR PLAN
S POST OAK ROAD

DESIGNED:	FED. RD. DIV. RD.	STATE	PROJECT NO.	HIGHWAY NO.
CHECKED:	06	TEXAS	STP 2010 (596) MM	CS
DRAWN:	DISTRICT	COUNTY	CONTROL NO.	SECTION NO.
CHECKED:	HOU	FT BEND	0912	34

1
ROAD CLOSED
R11-2

A
DETOUR
M4-10R

2
KANSAS
DETOUR
M4-9R

B
DETOUR
M4-10L

3
KANSAS
DETOUR
M4-9L

C
END
DETOUR
M4-8A

4
KANSAS
DETOUR
M4-9S

D
TRAMMEL FRESNO
M4-12T

5
TRAMMEL FRESNO
DETOUR
M4-9R

E
TRAMMEL FRESNO
M4-12T

6
TRAMMEL FRESNO
DETOUR
M4-9L

F
DETOUR
M4-8

7
TRAMMEL FRESNO
DETOUR
M4-9S

G
R3-1

8
TRAMMEL FRESNO
EAST
DETOUR
M4-9R

H
R3-2


9
TRAMMEL FRESNO
WEST
DETOUR
M4-9L

10
DETOUR
AHEAD
CW20-2

11
ROAD
CLOSED
AHEAD
CW20-3



12
ROAD
WORK
AHEAD
CW20-1

13
ROAD CLOSED
LOCAL TRAFFIC ONLY
R11-3A

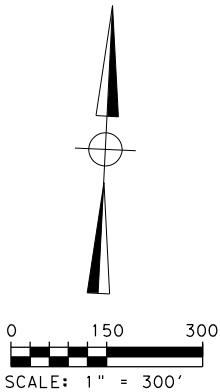

LEGEND

- SIGN
- TYP III BARRICADE
- CHANNELIZING DEVICES
- PORTABLE CHANGEABLE MESSAGE SIGN (PCMS)

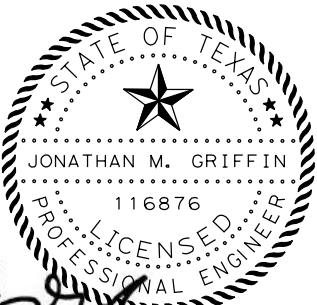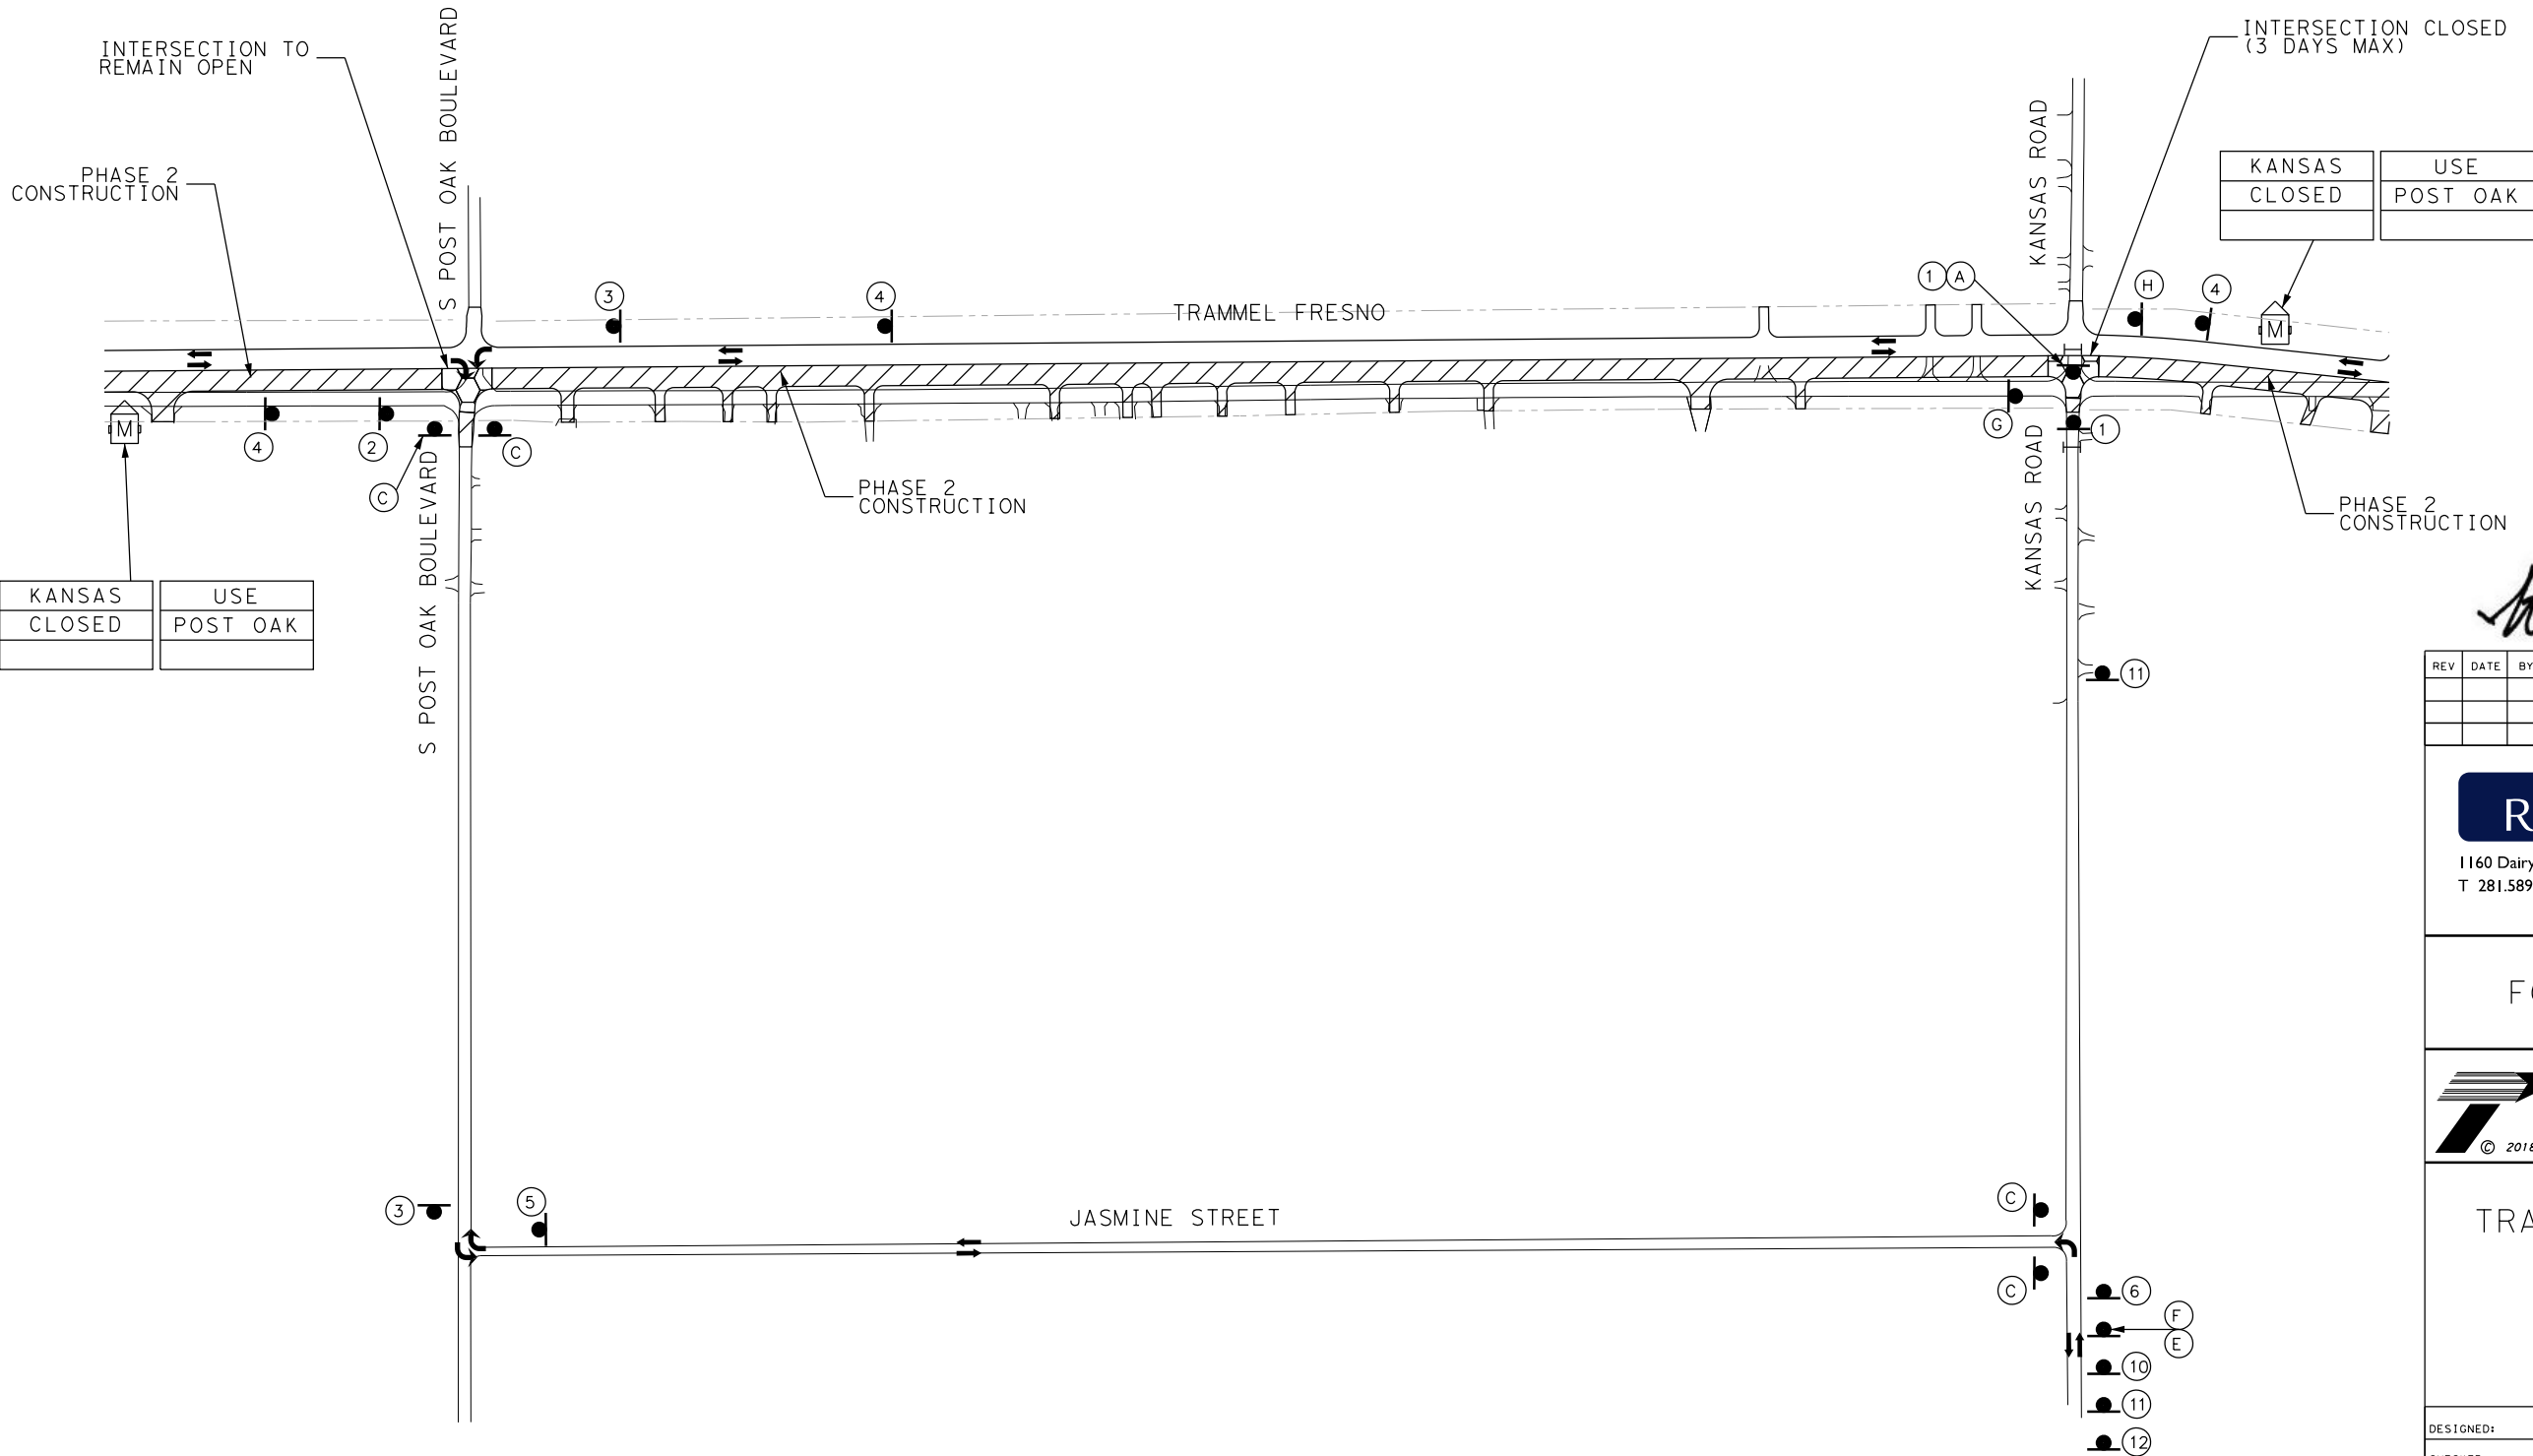

[Signature]

2/14/2019

REV	DATE	BY	DESCRIPTION

RPS klotz associates




1160 Dairy Ashford, Suite 500, Houston, Texas 77079
T 281.589.7257 • email@klotz.com • Texas PE Firm Reg. #F-929

FORT BEND COUNTY






TRAMMEL FRESNO ROAD
DETOUR PLAN
KANSAS ROAD

DESIGNED:	FED. RD. DIV. RD.	STATE	PROJECT NO.		HIGHWAY NO.
CHECKED:	06	TEXAS	STP 2010 (596) MM		CS
DRAWN:	DISTRICT	COUNTY	CONTROL NO.	SECTION NO.	JOB NO. SHEET NO.
CHECKED:	HOU	FT BEND	0912	34	144

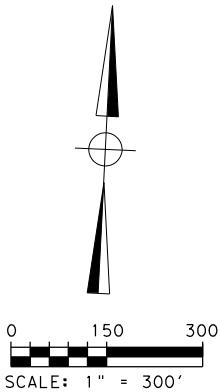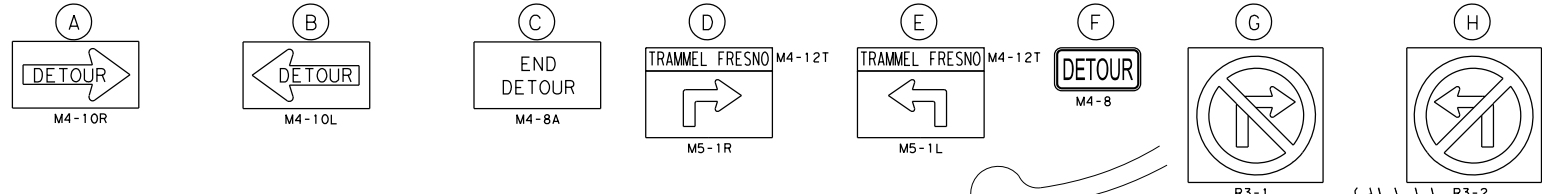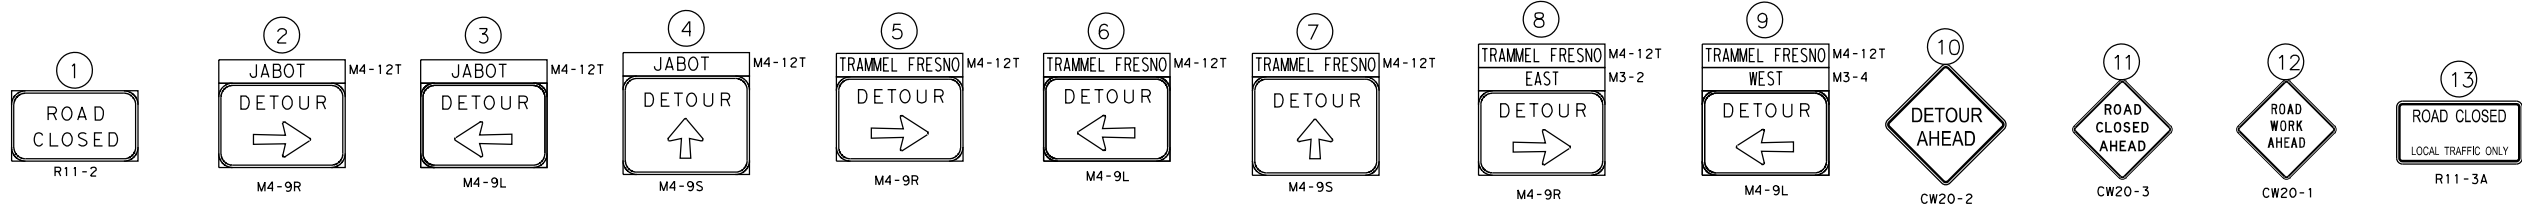

LEGEND

- SIGN
- TYP III BARRICADE
- CHANNELIZING DEVICES
- PORTABLE CHANGEABLE MESSAGE SIGN (PCMS)

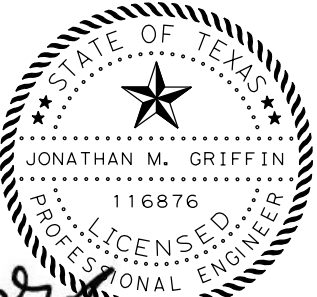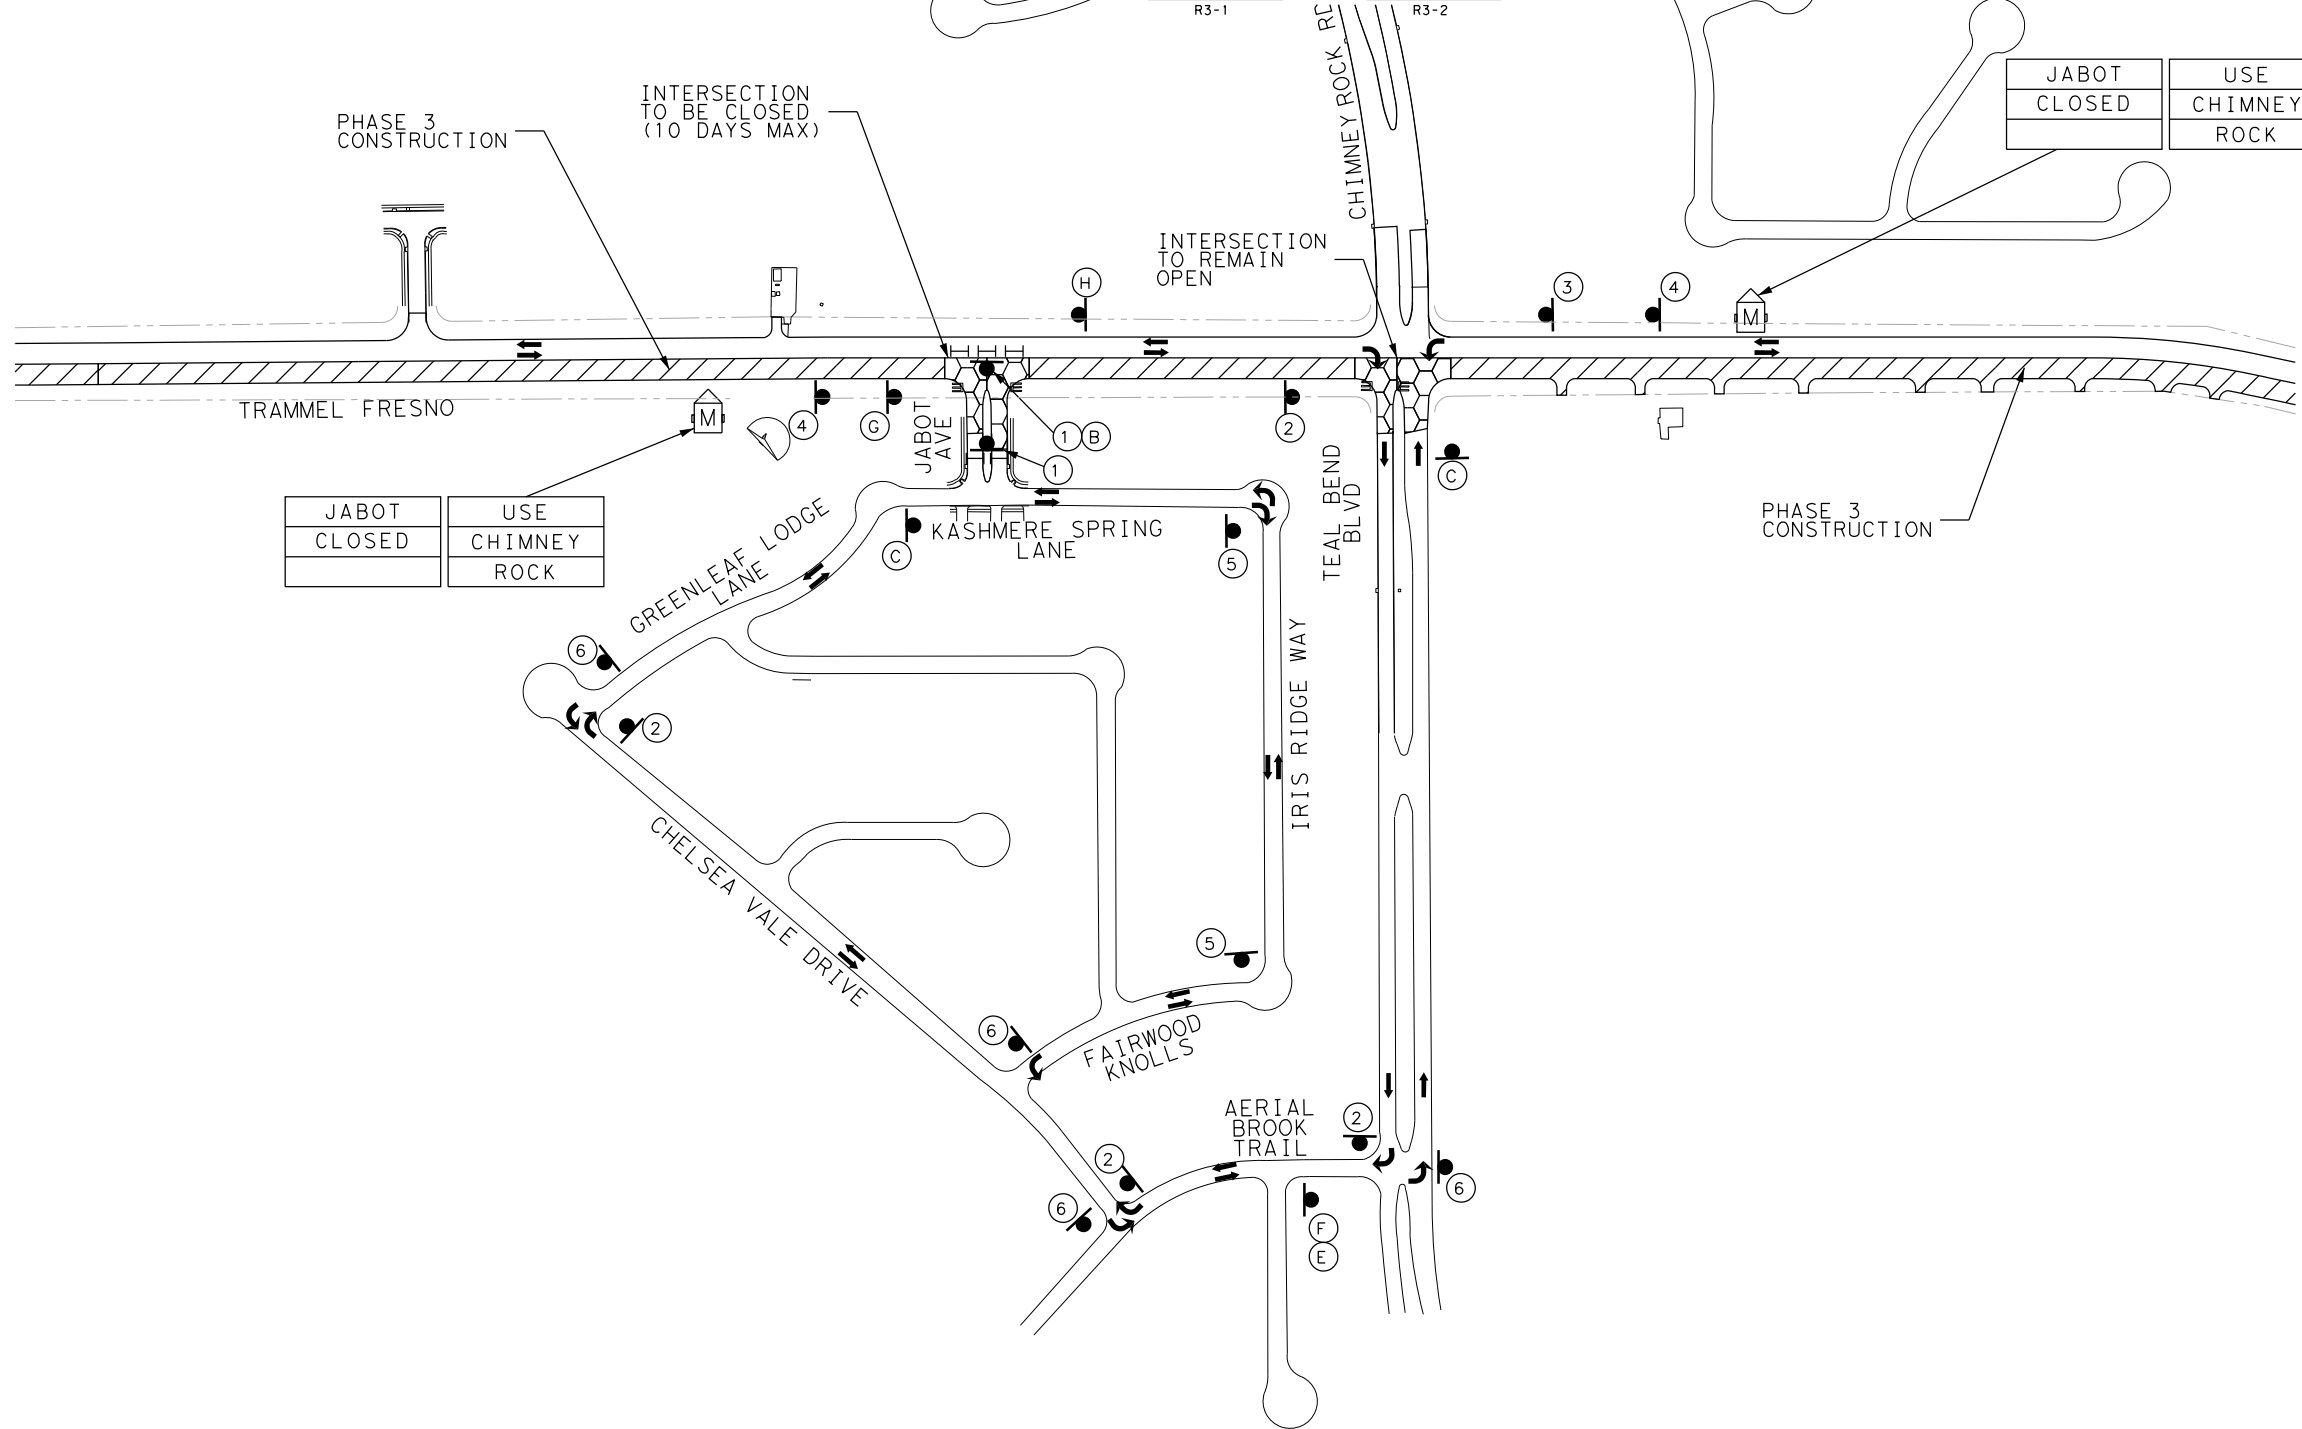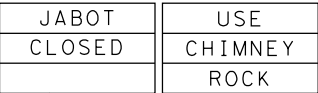

2/14/2019

REV	DATE	BY	DESCRIPTION

RPS klotz associates

1160 Dairy Ashford, Suite 500, Houston, Texas 77079
T 281.589.7257 • email@klotz.com • Texas PE Firm Reg. #F-929

FORT BEND COUNTY



TRAMMEL FRESNO ROAD
DETOUR PLAN
JABOT AVENUE

DESIGNED:	FED. RD. DIV. RD.	STATE	PROJECT NO.	HIGHWAY NO.
CHECKED:	06	TEXAS	STP 2010 (596) MM	CS
DRAWN:	DISTRICT	COUNTY	CONTROL NO.	SECTION NO.
CHECKED:	HOU	FT BEND	0912	34