



Fort Bend County Engineering
FORT BEND COUNTY, TEXAS

J. Stacy Slawinski, P.E.
County Engineer

August 7, 2019

Commissioner Grady Prestage
Fort Bend County Precinct 2
3030 Texas Parkway, Suite 213
Missouri City, Texas 77459

Commissioner Vincent M. Morales
Fort Bend County Precinct 1
1517 Eugene Heimann Circle, Suite 300
Richmond, Texas 77469

RE: Temporary Road Closure – Trammel Fresno Road (Mobility Project #746) from FM521 to Nail Road

Dear Commissioners:

We are requesting temporary road closure of Trammel Fresno Road from FM 521 to Kansas/Naill Road, pursuant to Section 251.011 of the Texas Transportation Code. The requested temporary closure is to begin August 23 and will occur intermittently until the end of the project.

The request will be placed on the August 13, 2019 Commissioners Court agenda. The detour and traffic control plan is attached. Advance warning signage will be posted prior to the road closure.

Should you have any questions please do not hesitate to call me at 281-633-7508.

Sincerely,

Chris Debaillon, P.E., P.T.O.E.
Assistant County Engineer – Traffic


Attachment: Detour map

cc: Ms. Michelle Milliard, TxDOT (Michelle.Milliard@txdot.gov)
Mr. Jason Case, TxDOT (Jason.Case@txdot.gov)
Mr. Bassem Talge, RPS Group (Bassem.Talje@rpsgroup.com)
Mr. Don Durgin, RPS Group (Don.Durgin@rpsgroup.com)
Mr. Cody Bathe, RPS Group (Cody.Bathe@rpsgroup.com)
Mr. Francisco Carrillo (Francisco.Carrillo@rpsgroup.com)
Mr. Wesley Crawford, FBC Engineering
Mr. Brian Fields, FBC Road & Bridge
File


301 Jackson St., Suite 401, Richmond, TX 77469
Phone 281-633-7500

6/30/2017

BK1 PROJ. NO. XXXX-XXX-XX J:\0262.014.000\15.00 PROJECTS\Trammel Fresno\15.05 CADD\Trammel Fresno Complete\022*001*TF* Detour*01.dgn

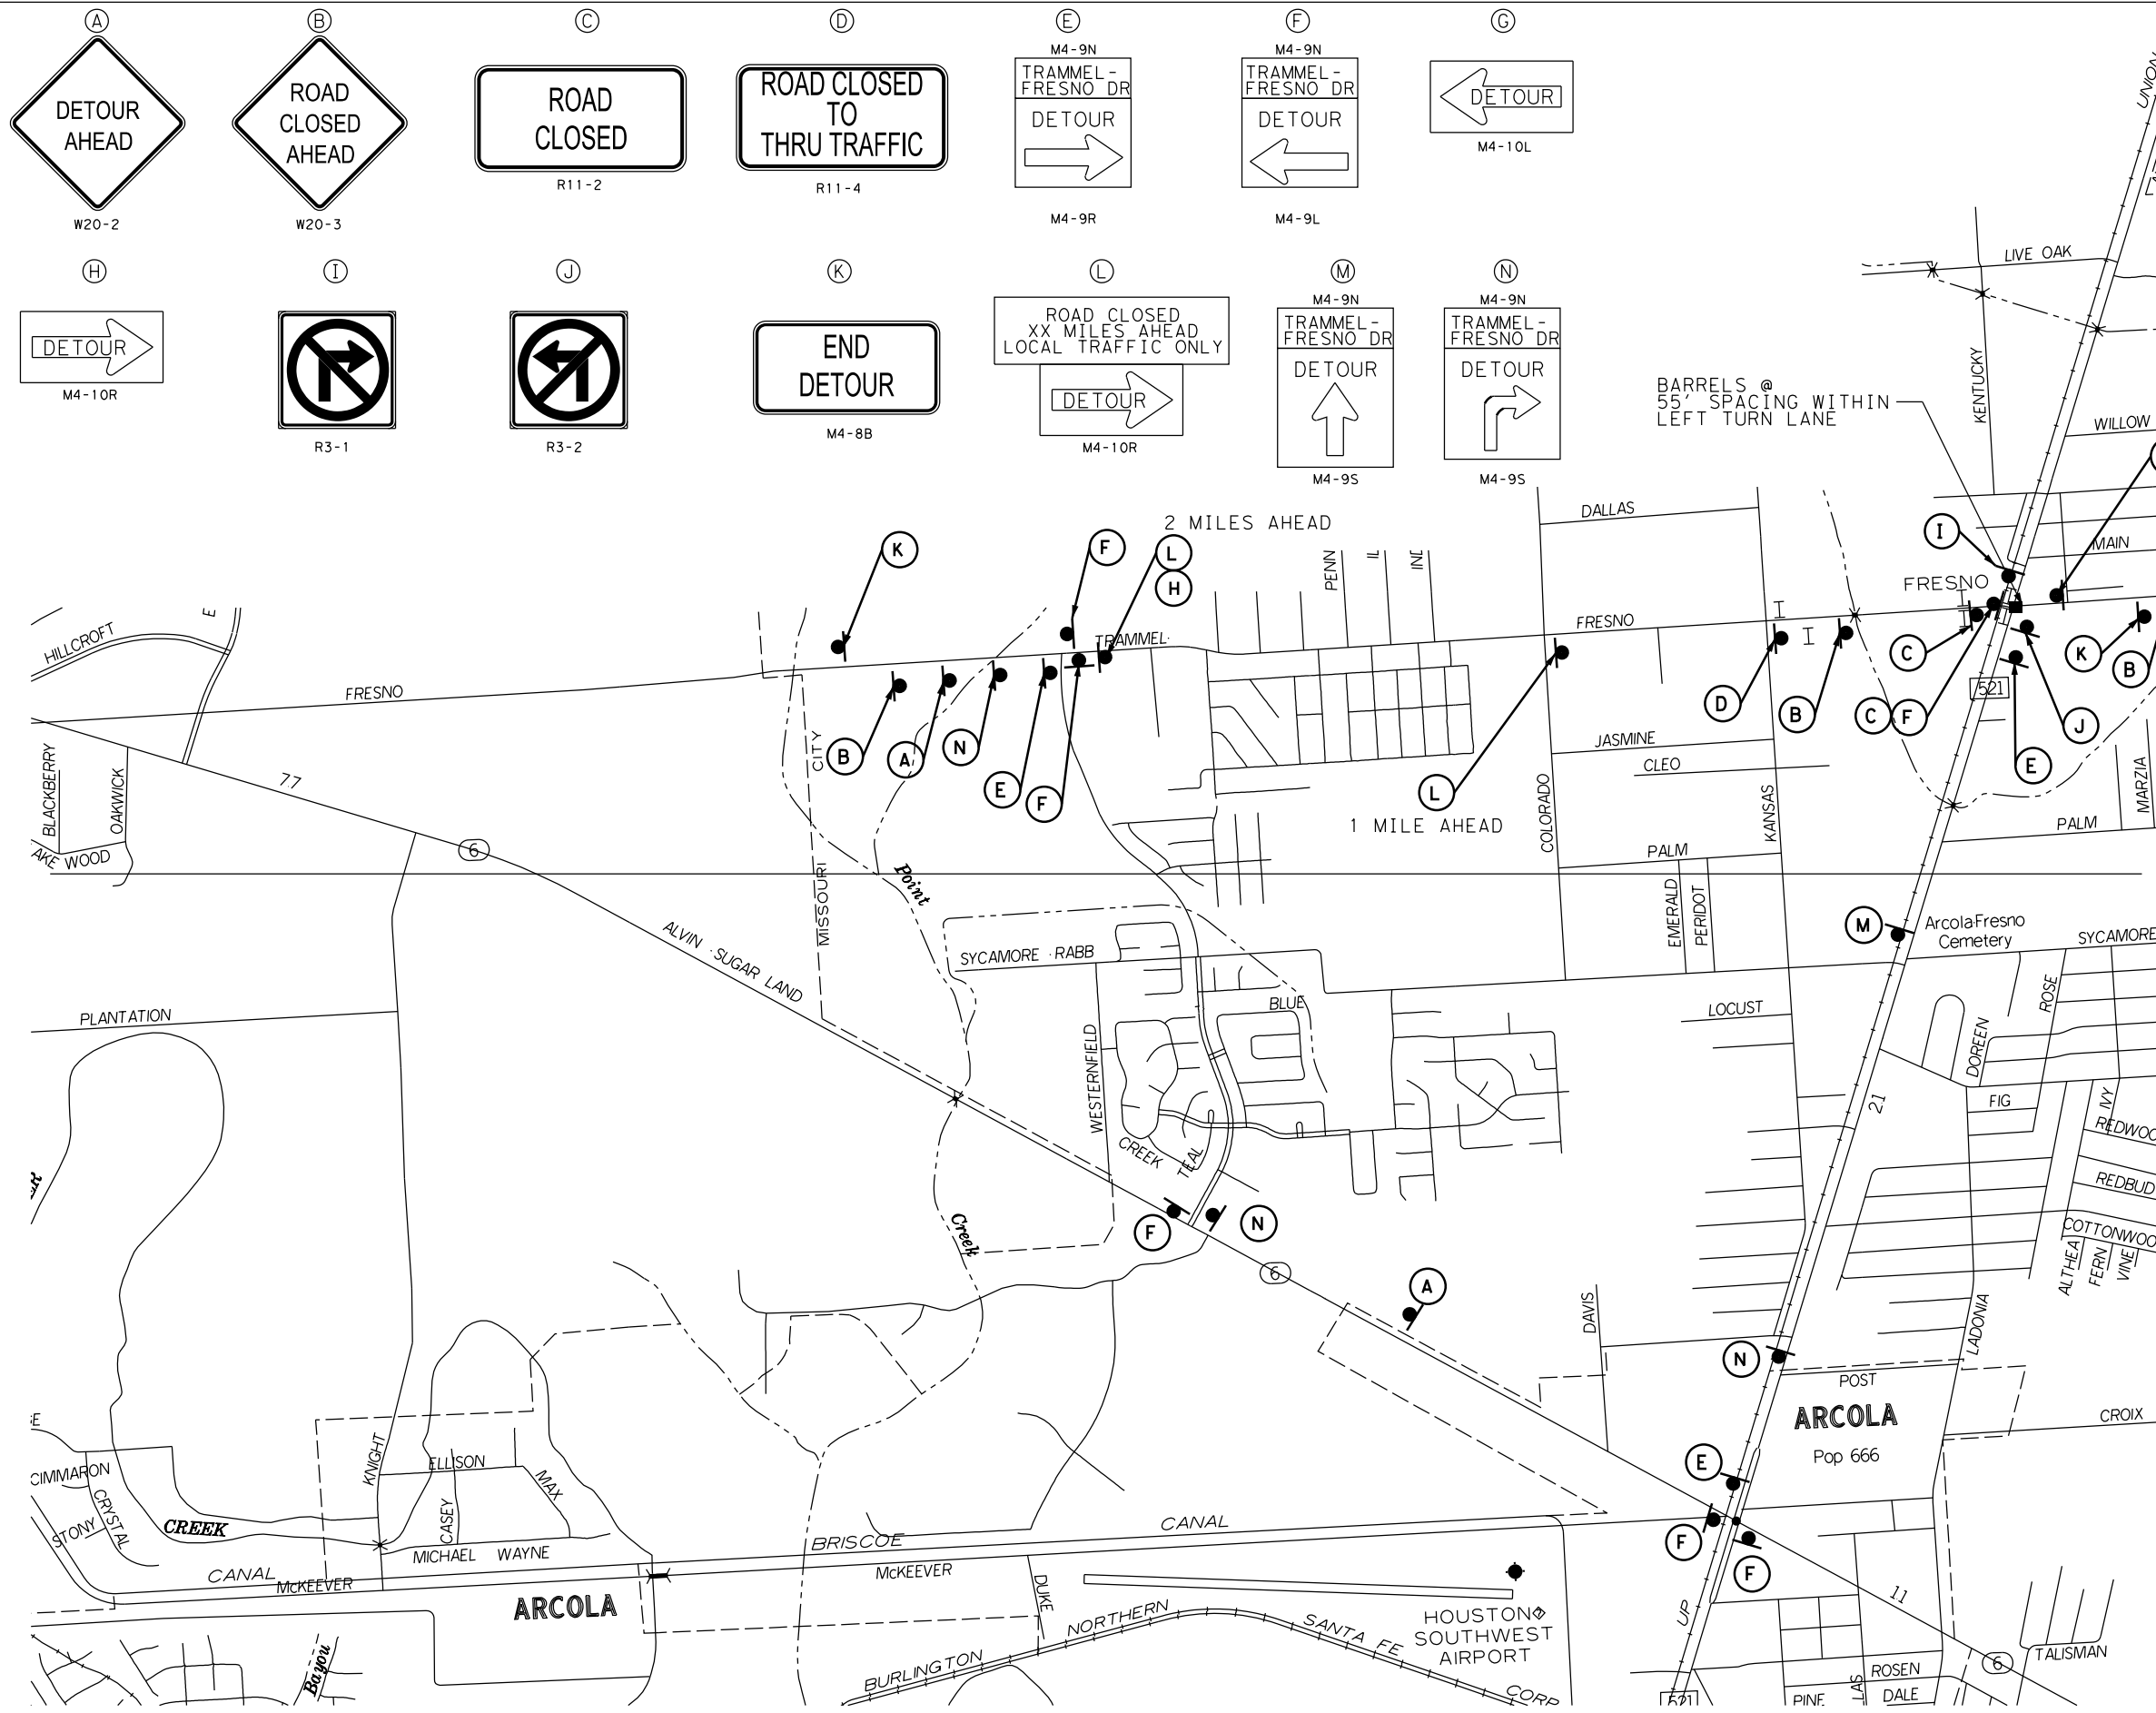

000+00

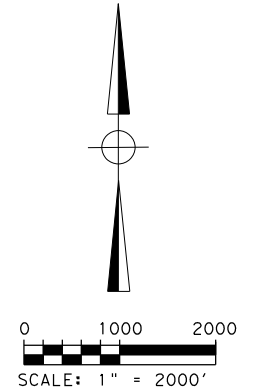


- LEGEND**
- SIGN
 - I TYP III BARRICADE
 - CHANNELIZING DEVICES



REV	DATE	BY	DESCRIPTION

RPS klotz associates
 1160 Dairy Ashford, Suite 500, Houston, Texas 77079
 T 281.589.7257 • email@klotz.com • Texas PE Firm Reg. #F-929

FORT BEND COUNTY

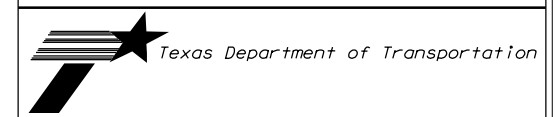

TRAMMEL FRESNO ROAD
 TRAFFIC CONTROL PLAN
 DETOUR

SHEET 1 OF 1

DESIGNED:	FED. RD. DIV. RD.	STATE	PROJECT NO.	HIGHWAY NO.
CHECKED:	06	TEXAS		
DRAWN:	STATE DIST. NO.	COUNTY	CONTROL NO.	SECTION NO.
CHECKED:	HOUSTON, TX 12	FORT BEND	0192	34
			JOB NO.	SHEET NO.
			144	21