



Fort Bend County Engineering
FORT BEND COUNTY, TEXAS

J. Stacy Slawinski, P.E.
County Engineer

November 26, 2019

Commissioner W. A. "Andy" Meyers
Fort Bend County Precinct 3
22333 Grand Corner Drive
Katy, Texas 77494

**RE: Tamarron Crossing, Section 3 Street Dedication - Traffic Control Plan
Tamarron Crossing, Section 4 Street Dedication**

Dear Commissioner:

The Construction Completion letter was issued on 11/14/2019, which started the one year maintenance period. Fort Bend County Engineering has completed and recommends approval of the traffic control plan for the above referenced subdivision. The public hearing date for acceptance of the plan is being scheduled.


A copy of the traffic control plan is attached for your review. If you should have any questions, please give me a call.

Sincerely,

Chris Debaillon, PE, PTOE
Assistant County Engineer – Traffic

CD/gyl

cc: Judge KP George, County Judge
Scott Wiegat - FBC Road & Bridge
Brian Fields - Signage Department
Major Chad Norvell – FBC Sheriff's Office Chad.Norvell@fortbendcountytexas.gov
File

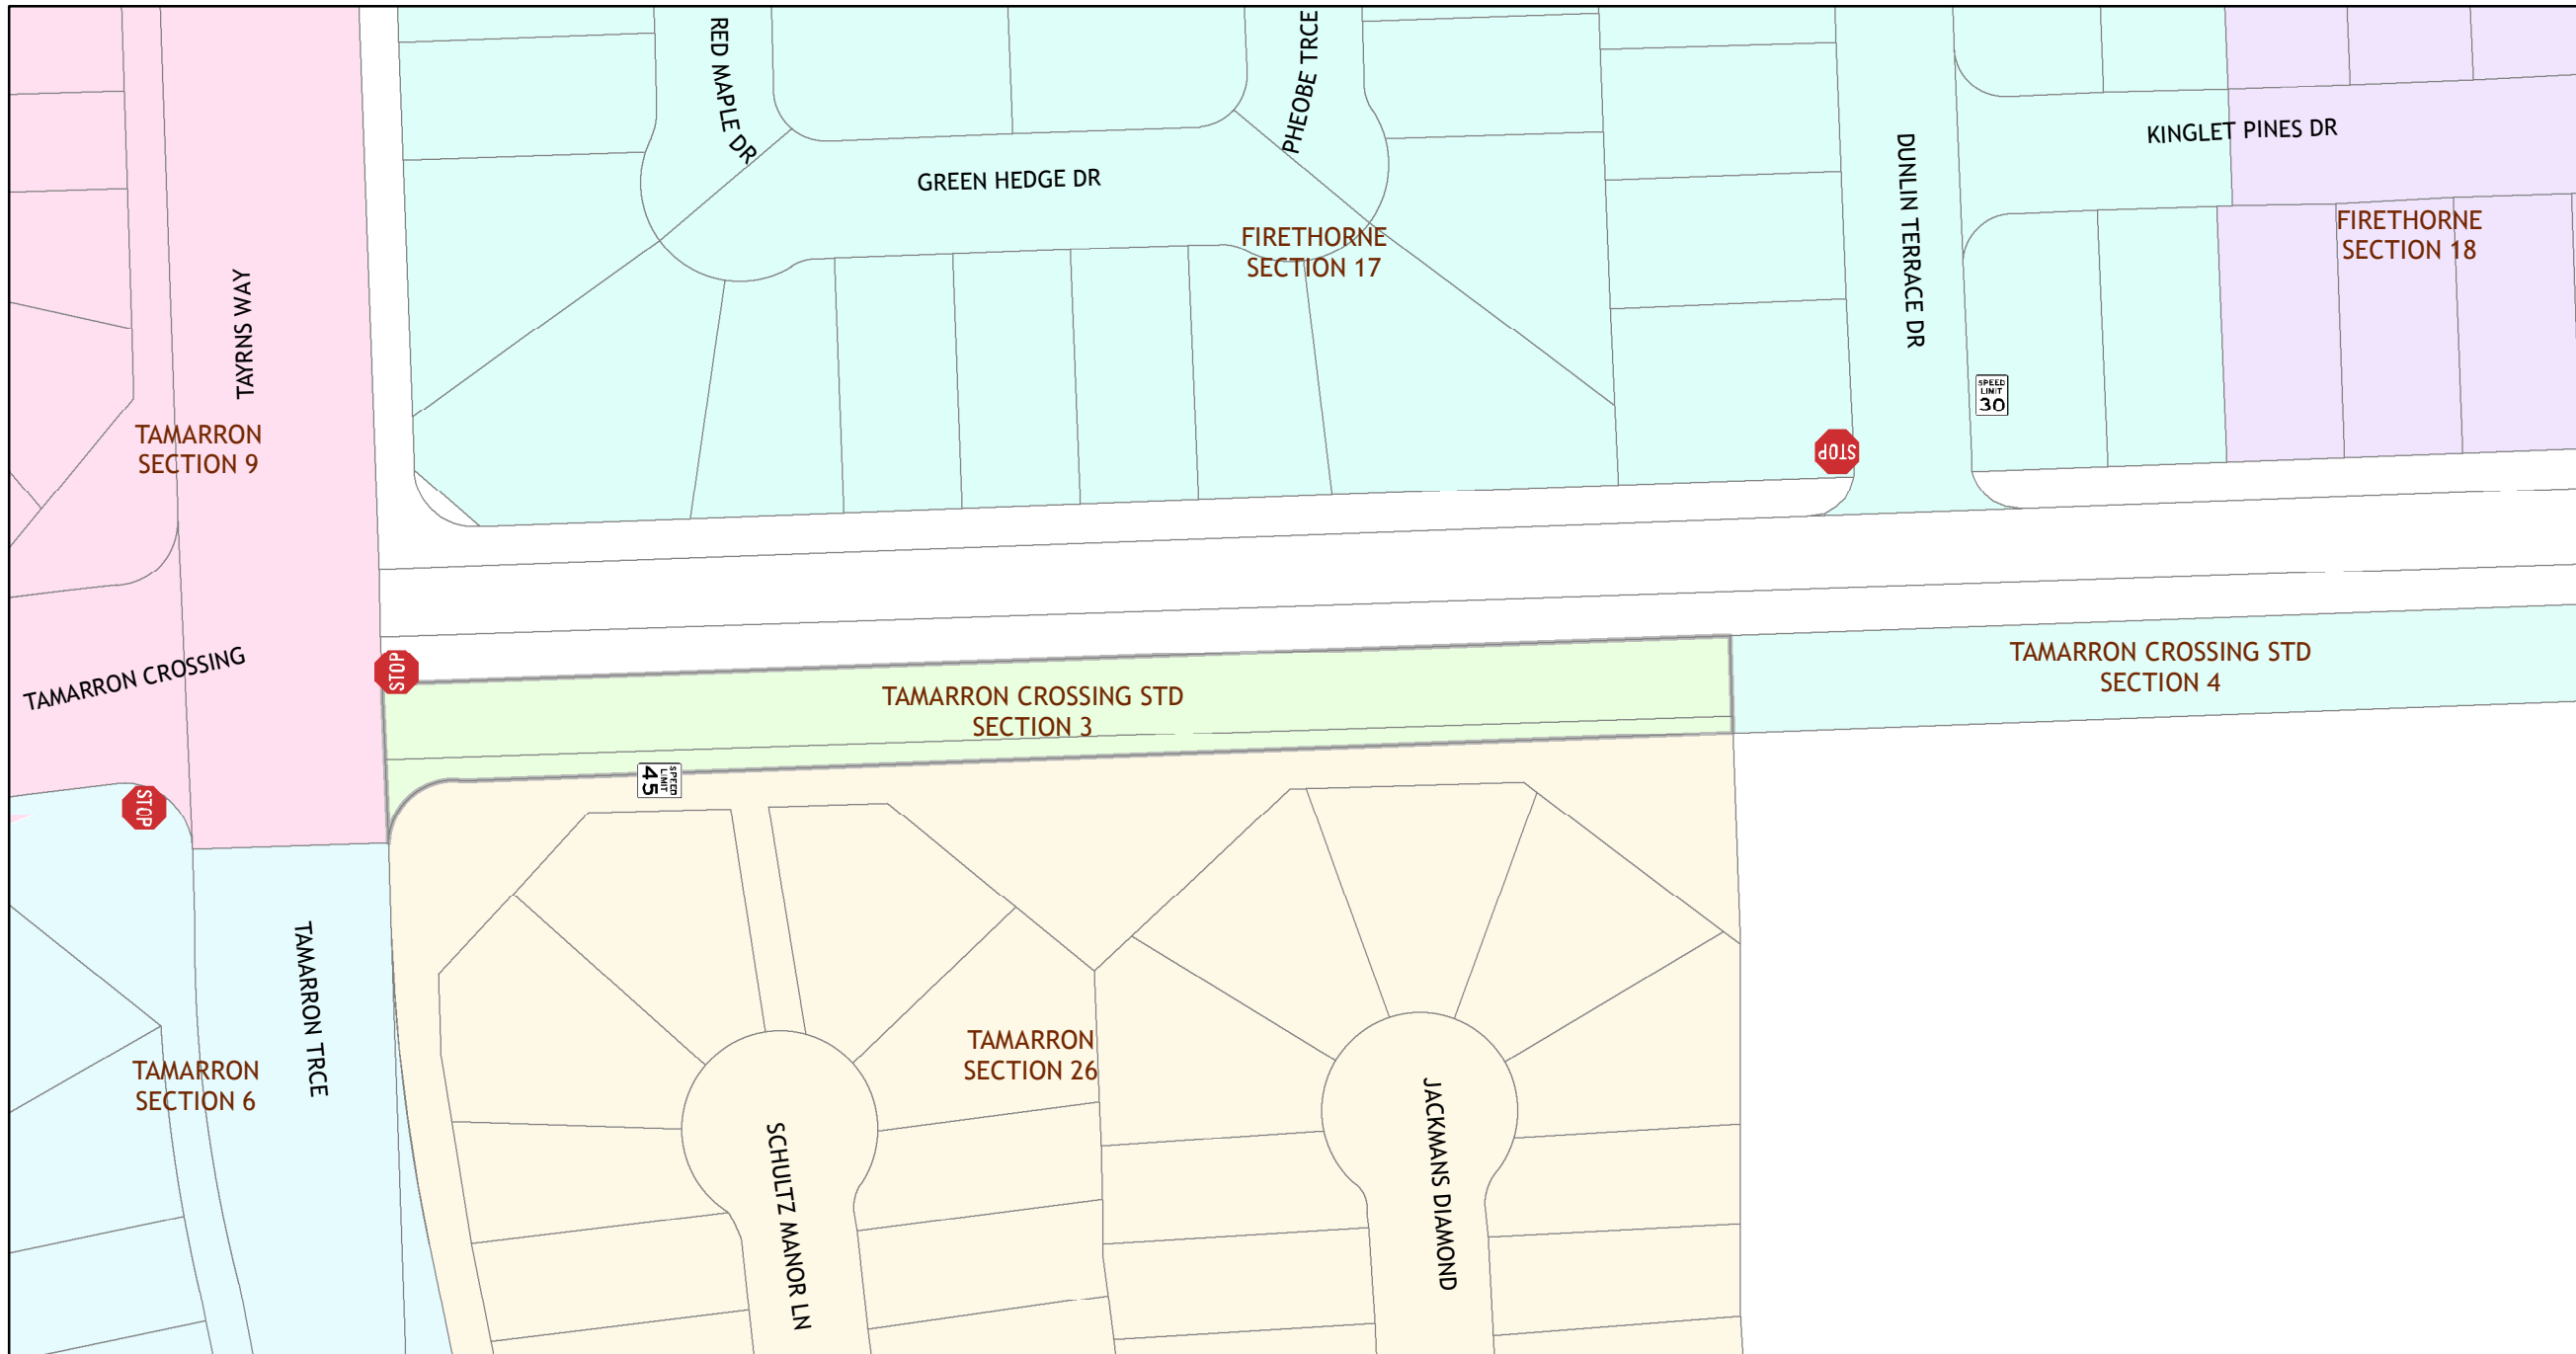




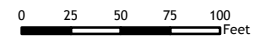
Plan by: Engineering GIS
Date: 11/26/2019

Plan Approved by: Chris Debaillon, PE PTOE
Date: CD 12/3/2019


Tamarron Crossing STD, Section 3

Sign Legend

-  Speed Limit 45 mph
-  Speed Limit 30 mph
-  Stop



Notes:
The purpose of this traffic control plan is to establish traffic control for Tamarron Crossing STD, Section 3.

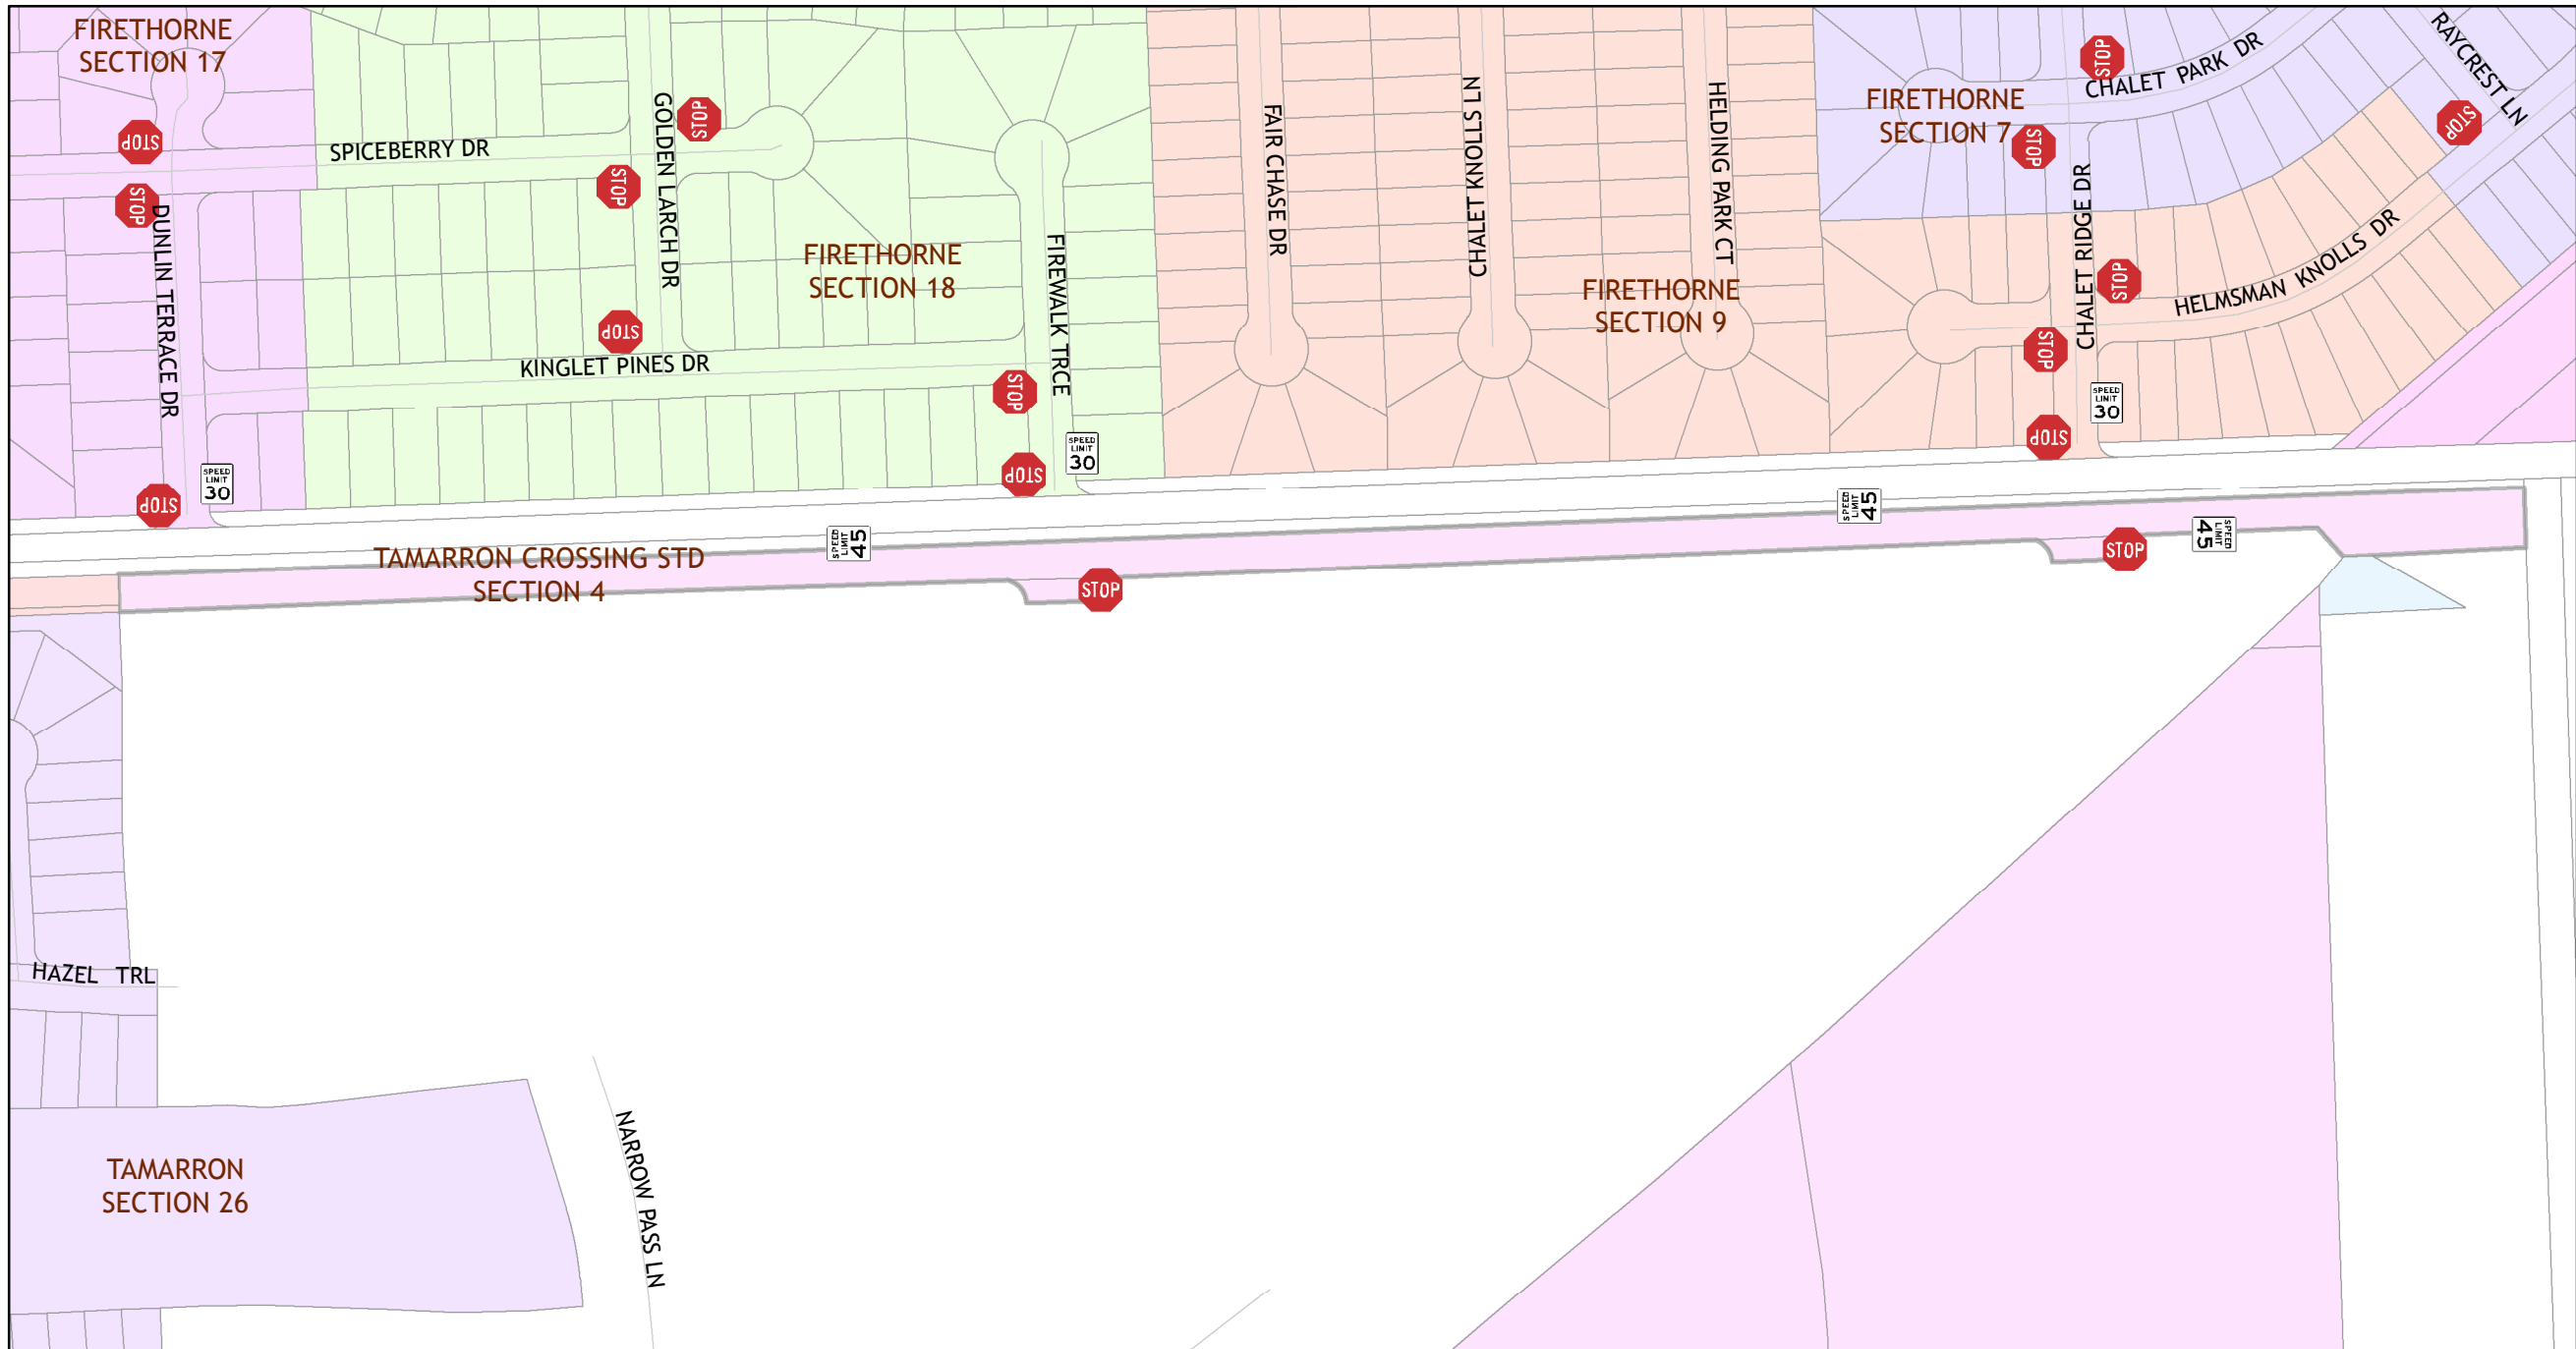




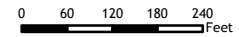
Plan by: Engineering GIS
Date: 11/26/2019

Plan Approved by: Chris Debailon, PE PTOE
Date: CD 12/3/2019

Tamarron Crossing STD, Section 4

Sign Legend

-  Speed Limit 45 mph
-  Speed Limit 30 mph
-  Stop



Notes:
The purpose of this traffic control plan is to establish traffic control for Tamarron Crossing STD, Section 4