



Fort Bend County Engineering
FORT BEND COUNTY, TEXAS

J. Stacy Slawinski, P.E.
County Engineer

October 12, 2020

Commissioner W. A. "Andy" Meyers
Fort Bend County Precinct 3
22333 Grand Corner Drive
Katy, Texas 77494

RE: Fresh Garden Way Street Dedication Section 1 - Traffic Control Plan

Dear Commissioner:

The Construction Completion letter was issued on 10/07/2020, which started the one year maintenance period. Fort Bend County Engineering has completed and recommends approval of the traffic control plan for the above referenced subdivision. The public hearing date for acceptance of the plan is being scheduled.

A copy of the traffic control plan is attached for your review. If you should have any questions, please give me a call.


Sincerely,

A handwritten signature in blue ink, appearing to read "Chris Debaillon".

Chris Debaillon, PE, PTOE
Assistant County Engineer – Traffic

CD/dms

cc: Judge KP George, County Judge
Scott Wiegat - FBC Road & Bridge
Brian Fields - Signage Department
Major Chad Norvell – FBC Sheriff's Office Chad.Norvell@fortbendcountytexas.gov
File

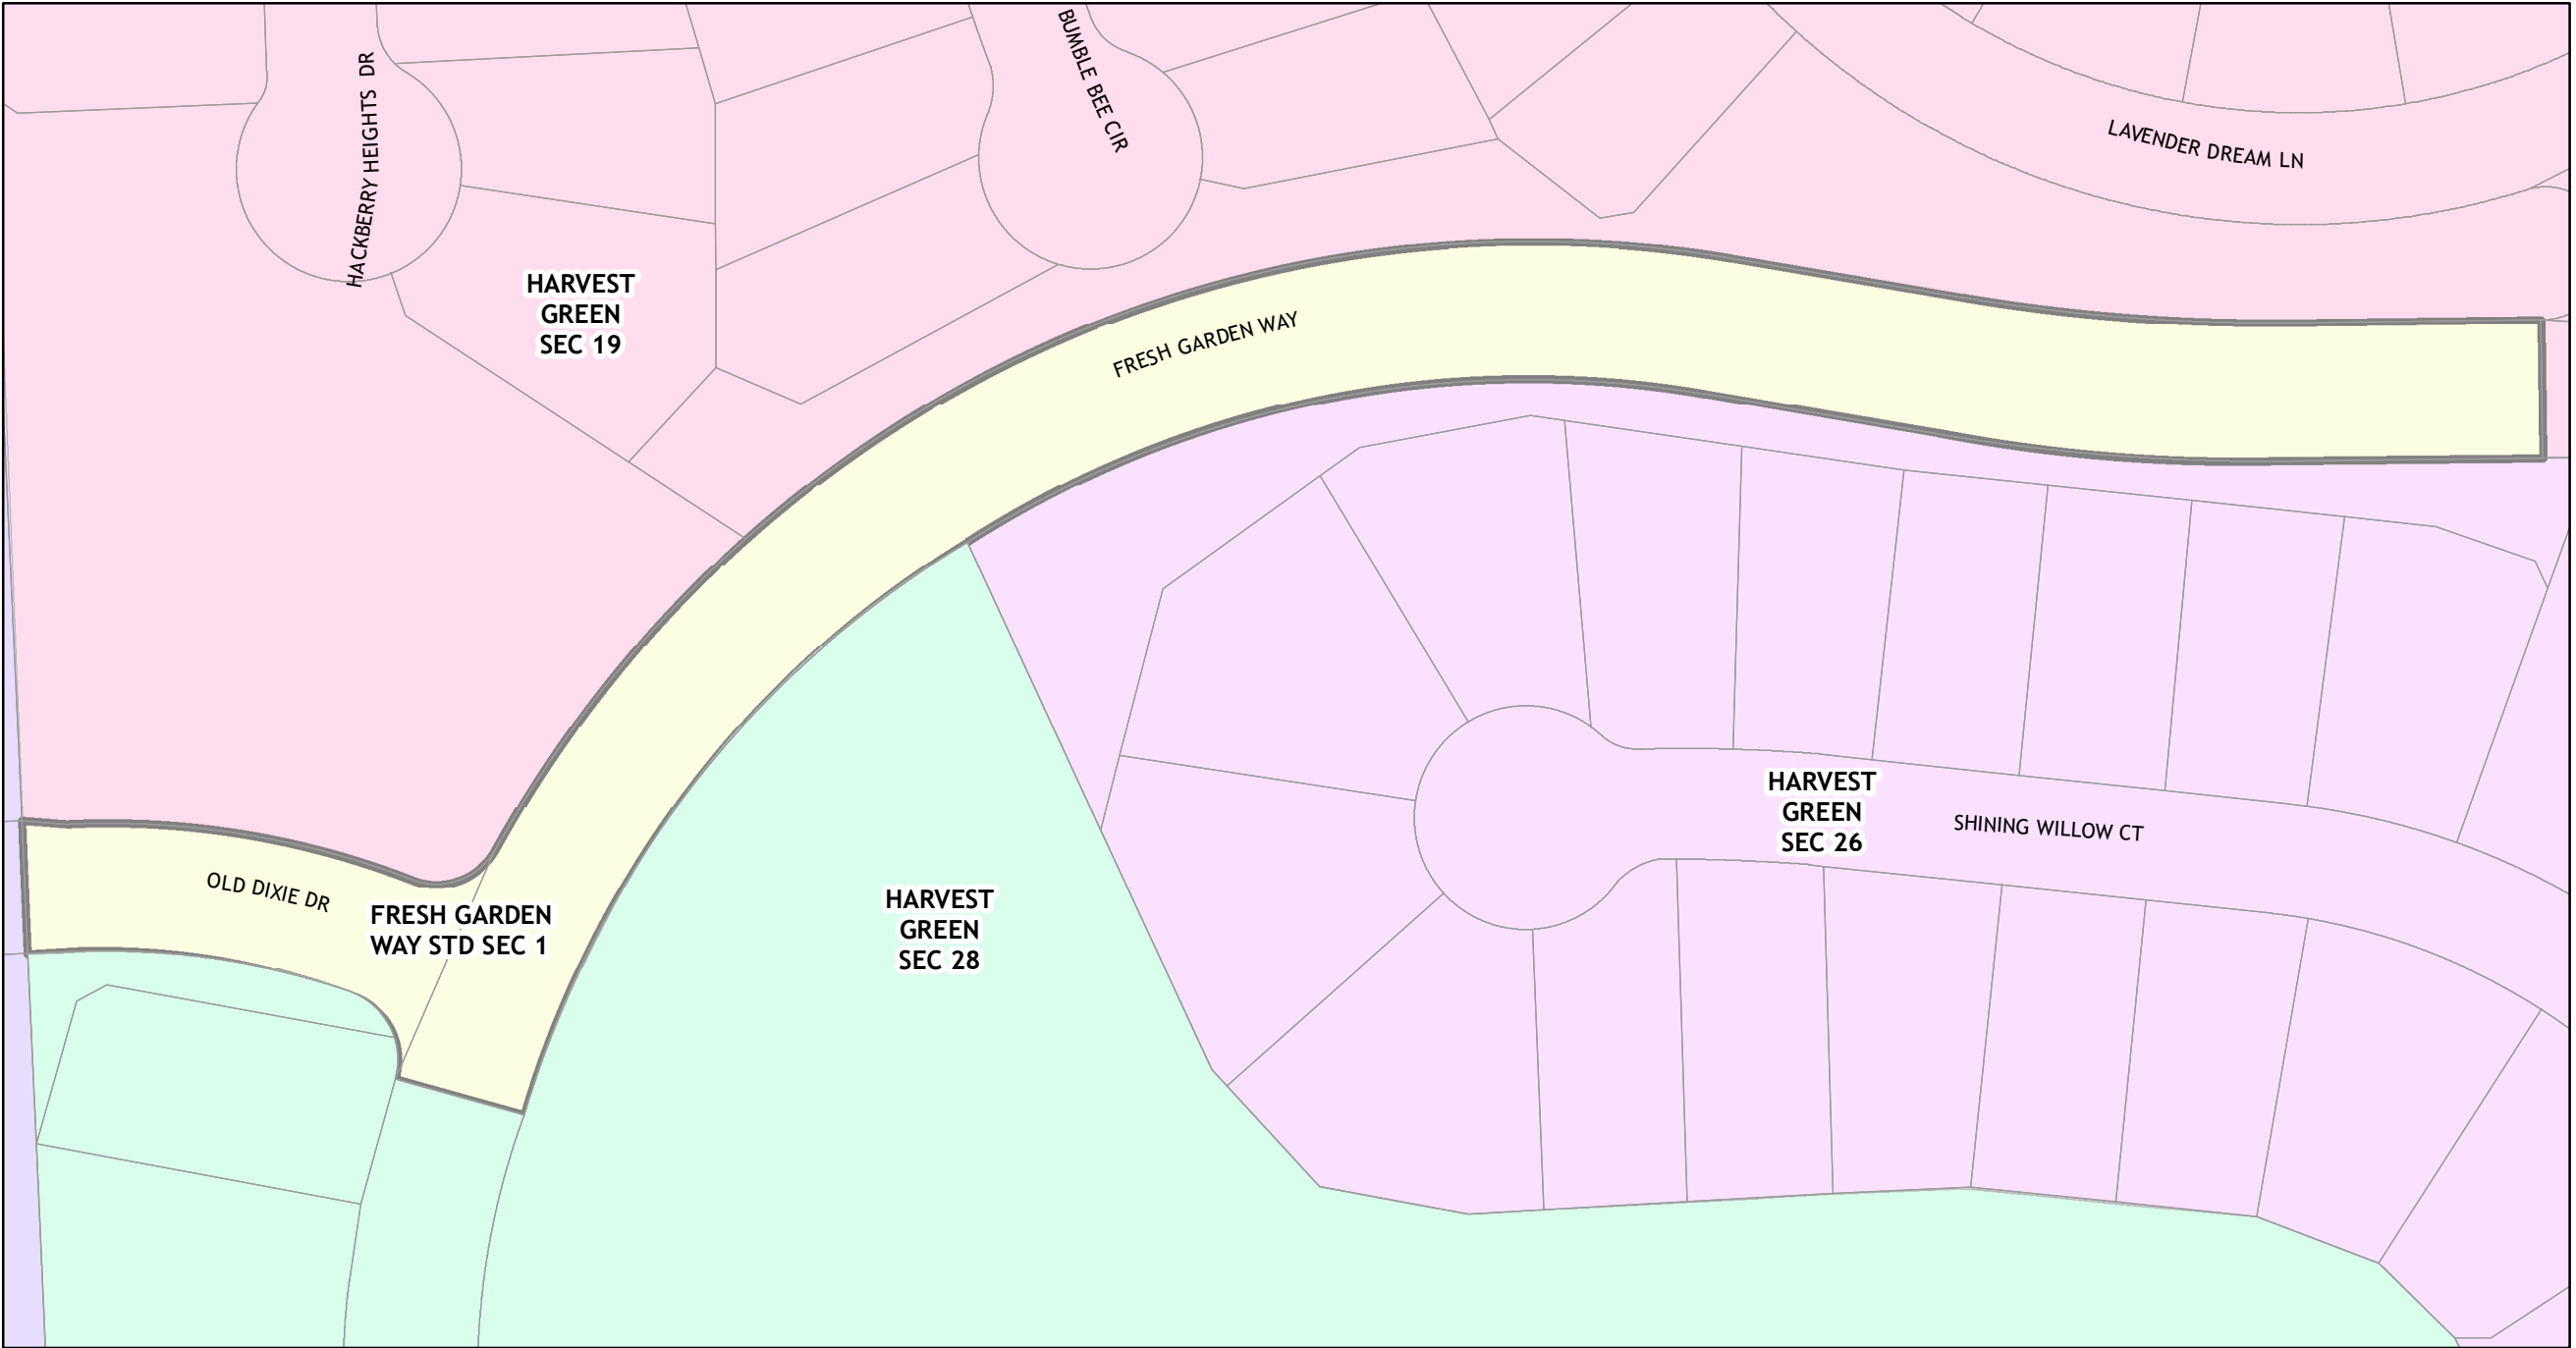

Plan by: Engineering GIS
Date: 10/8/2020

Plan Approved by: Chris Debaillon, PE PTOE
Date: CD 10/12/2020

**Fresh Garden Way
Street Dedication
Section 1**

Sign Legend



0 20 40 60 80 Feet



Notes:
The purpose of this traffic control plan is to establish traffic control for Fresh Garden Way STD, Section 1.