



Fort Bend County Engineering
FORT BEND COUNTY, TEXAS

J. Stacy Slawinski, P.E.
County Engineer

November 5, 2020

Commissioner Vincent M. Morales Jr.
Fort Bend County Precinct 1
1517 Eugene Heimann Circle, Suite 300
Richmond, Texas 77469

**RE: Sienna Plantation, Section 10 - Traffic Control Plan
Sienna Scanlan Trace and Sienna Parkway Extension Street Dedication
Sienna Parkway, Section 1 Street Dedication**

Dear Commissioner:

Sienna Plantation Section 10

Sienna Scanlan Trace and Sienna Parkway Extension Street Dedication

Fort Bend County Engineering has completed and recommends approval of the traffic control plan for the above referenced subdivision. The public hearing date for acceptance of the plan is being scheduled.

Sienna Parkway, Section 1 Street Dedication

The Construction Completion letter was issued on 10/30/2020, which started the one year maintenance period. Fort Bend County Engineering has completed and recommends approval of the traffic control plans for the above referenced subdivisions. The public hearing date for acceptance of the plans is being scheduled.


A copy of the traffic control plan is attached for your review. If you should have any questions, please give me a call.

Sincerely,

Chris Debaillon, PE, PTOE
Assistant County Engineer – Traffic

CD/cmv

cc: Judge KP George, County Judge
Scott Wieghat - FBC Road & Bridge
Brian Fields - Signage Department
Major Chad Norvell, FBC Sheriff's Office Chad.Norvell@fortbendcountytexas.gov
File

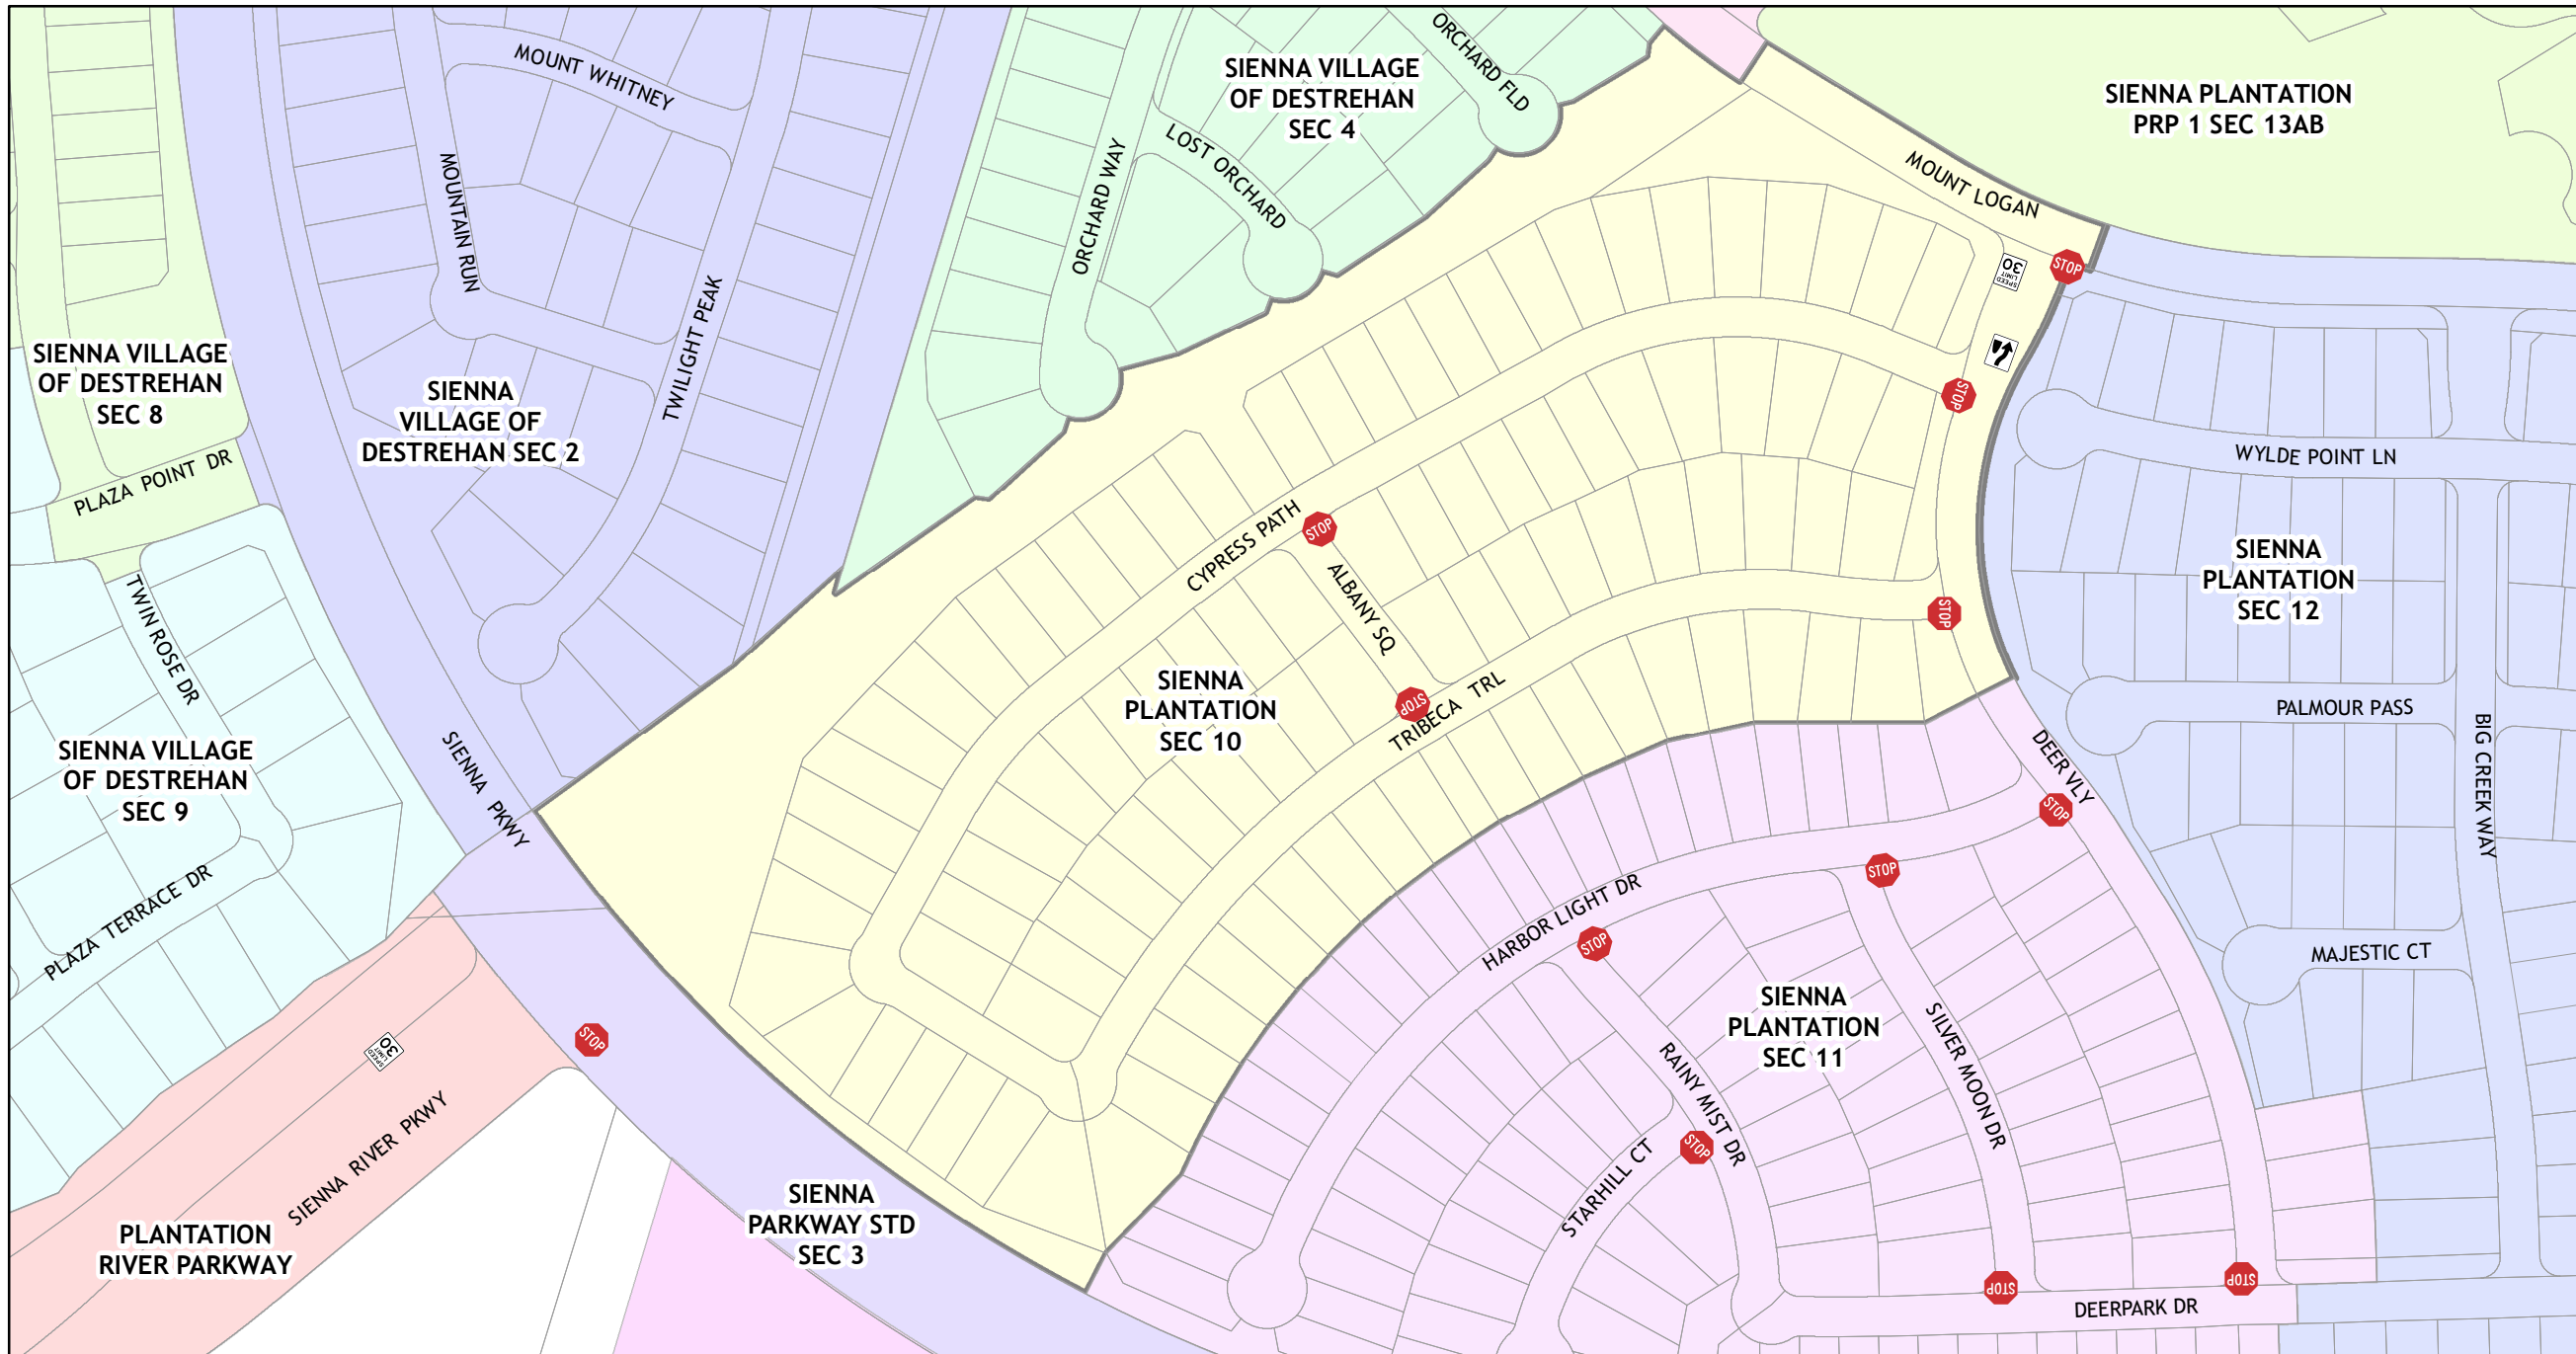




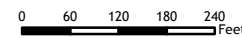
Plan by: Engineering GIS
Date: 11/5/2020

Plan Approved by: Chris Debailon, PE PTOE
Date: CD 11/5/2020


Sienna Plantation, Section 10

Sign Legend

-  Keep Right (Graphic)
-  Speed Limit 30 mph
-  Stop




Notes:
The purpose of this traffic control plan is to establish traffic control for Sienna Plantation, Section 10.

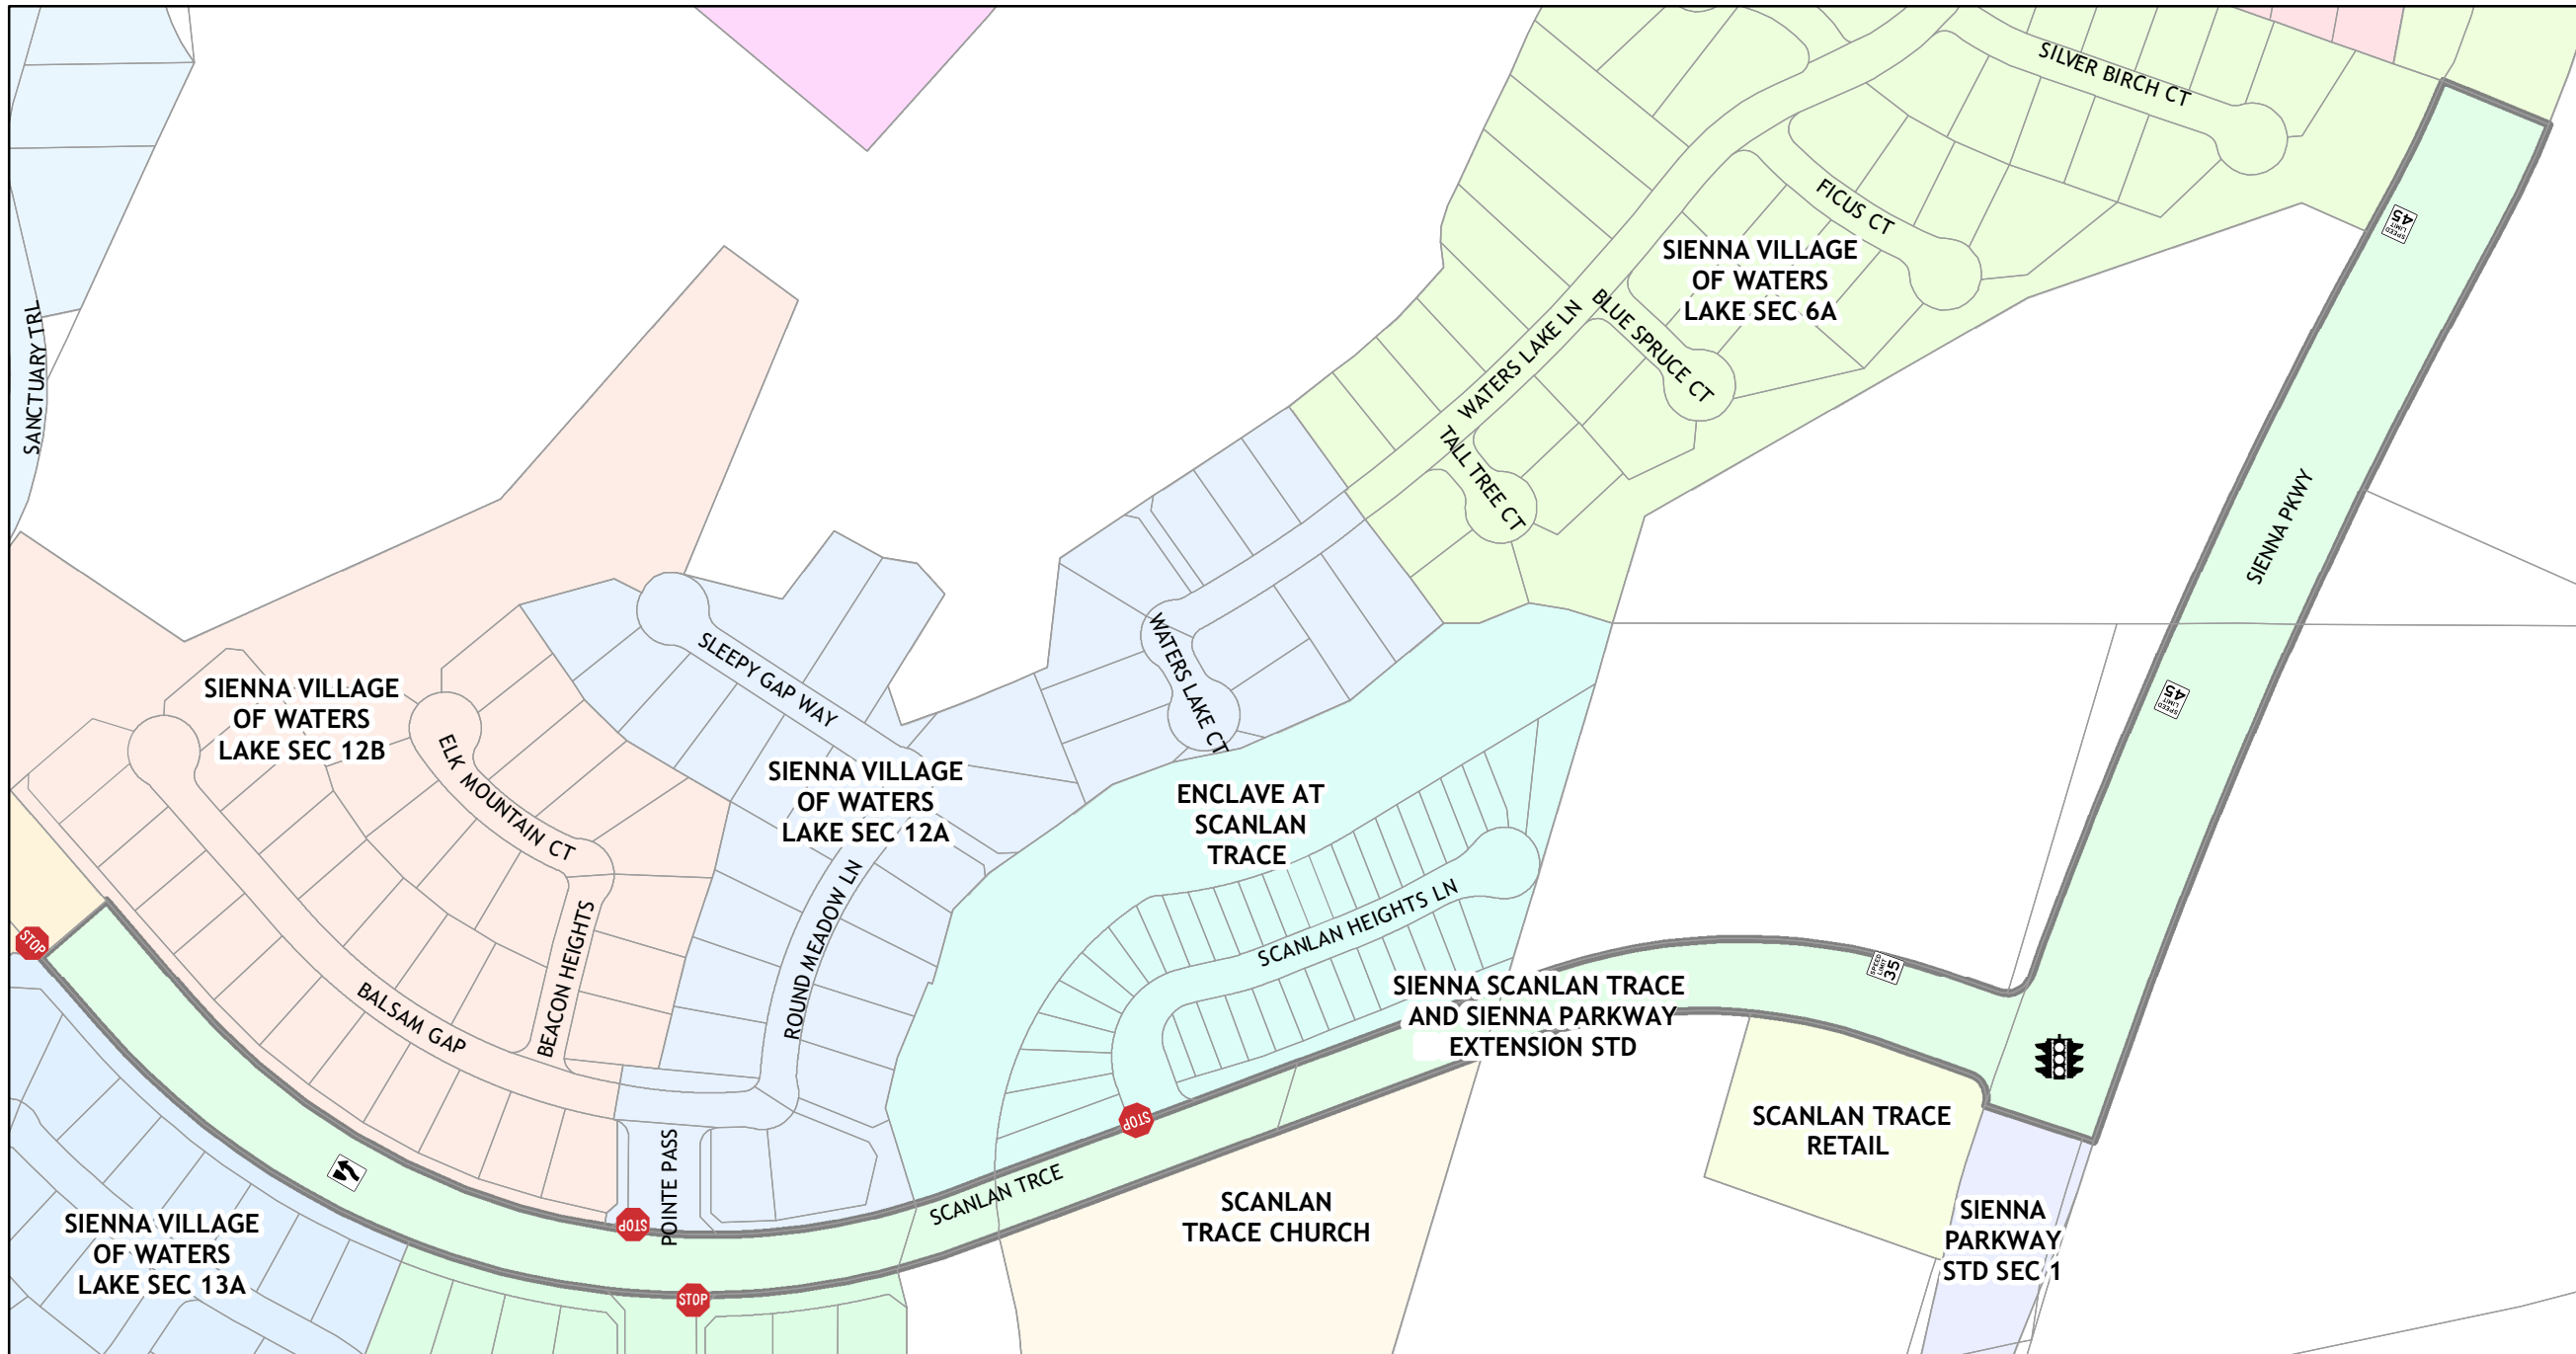

Plan by: Engineering GIS
Date: 11/2/2020

Plan Approved by: Chris Debailon, PE PTOE
Date: CD 11/2/2020

Sienna Scanlan Trace and Sienna Pkwy. Extension, STD

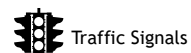

Keep Right (Graphic)

Sign Legend




Speed Limit 35 mph




Speed Limit 45 mph




Stop

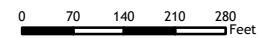

Notes:
The purpose of this traffic control plan is to establish traffic control for Sienna Scanlan Trace and Sienna Pkwy. Extension Phase 1.

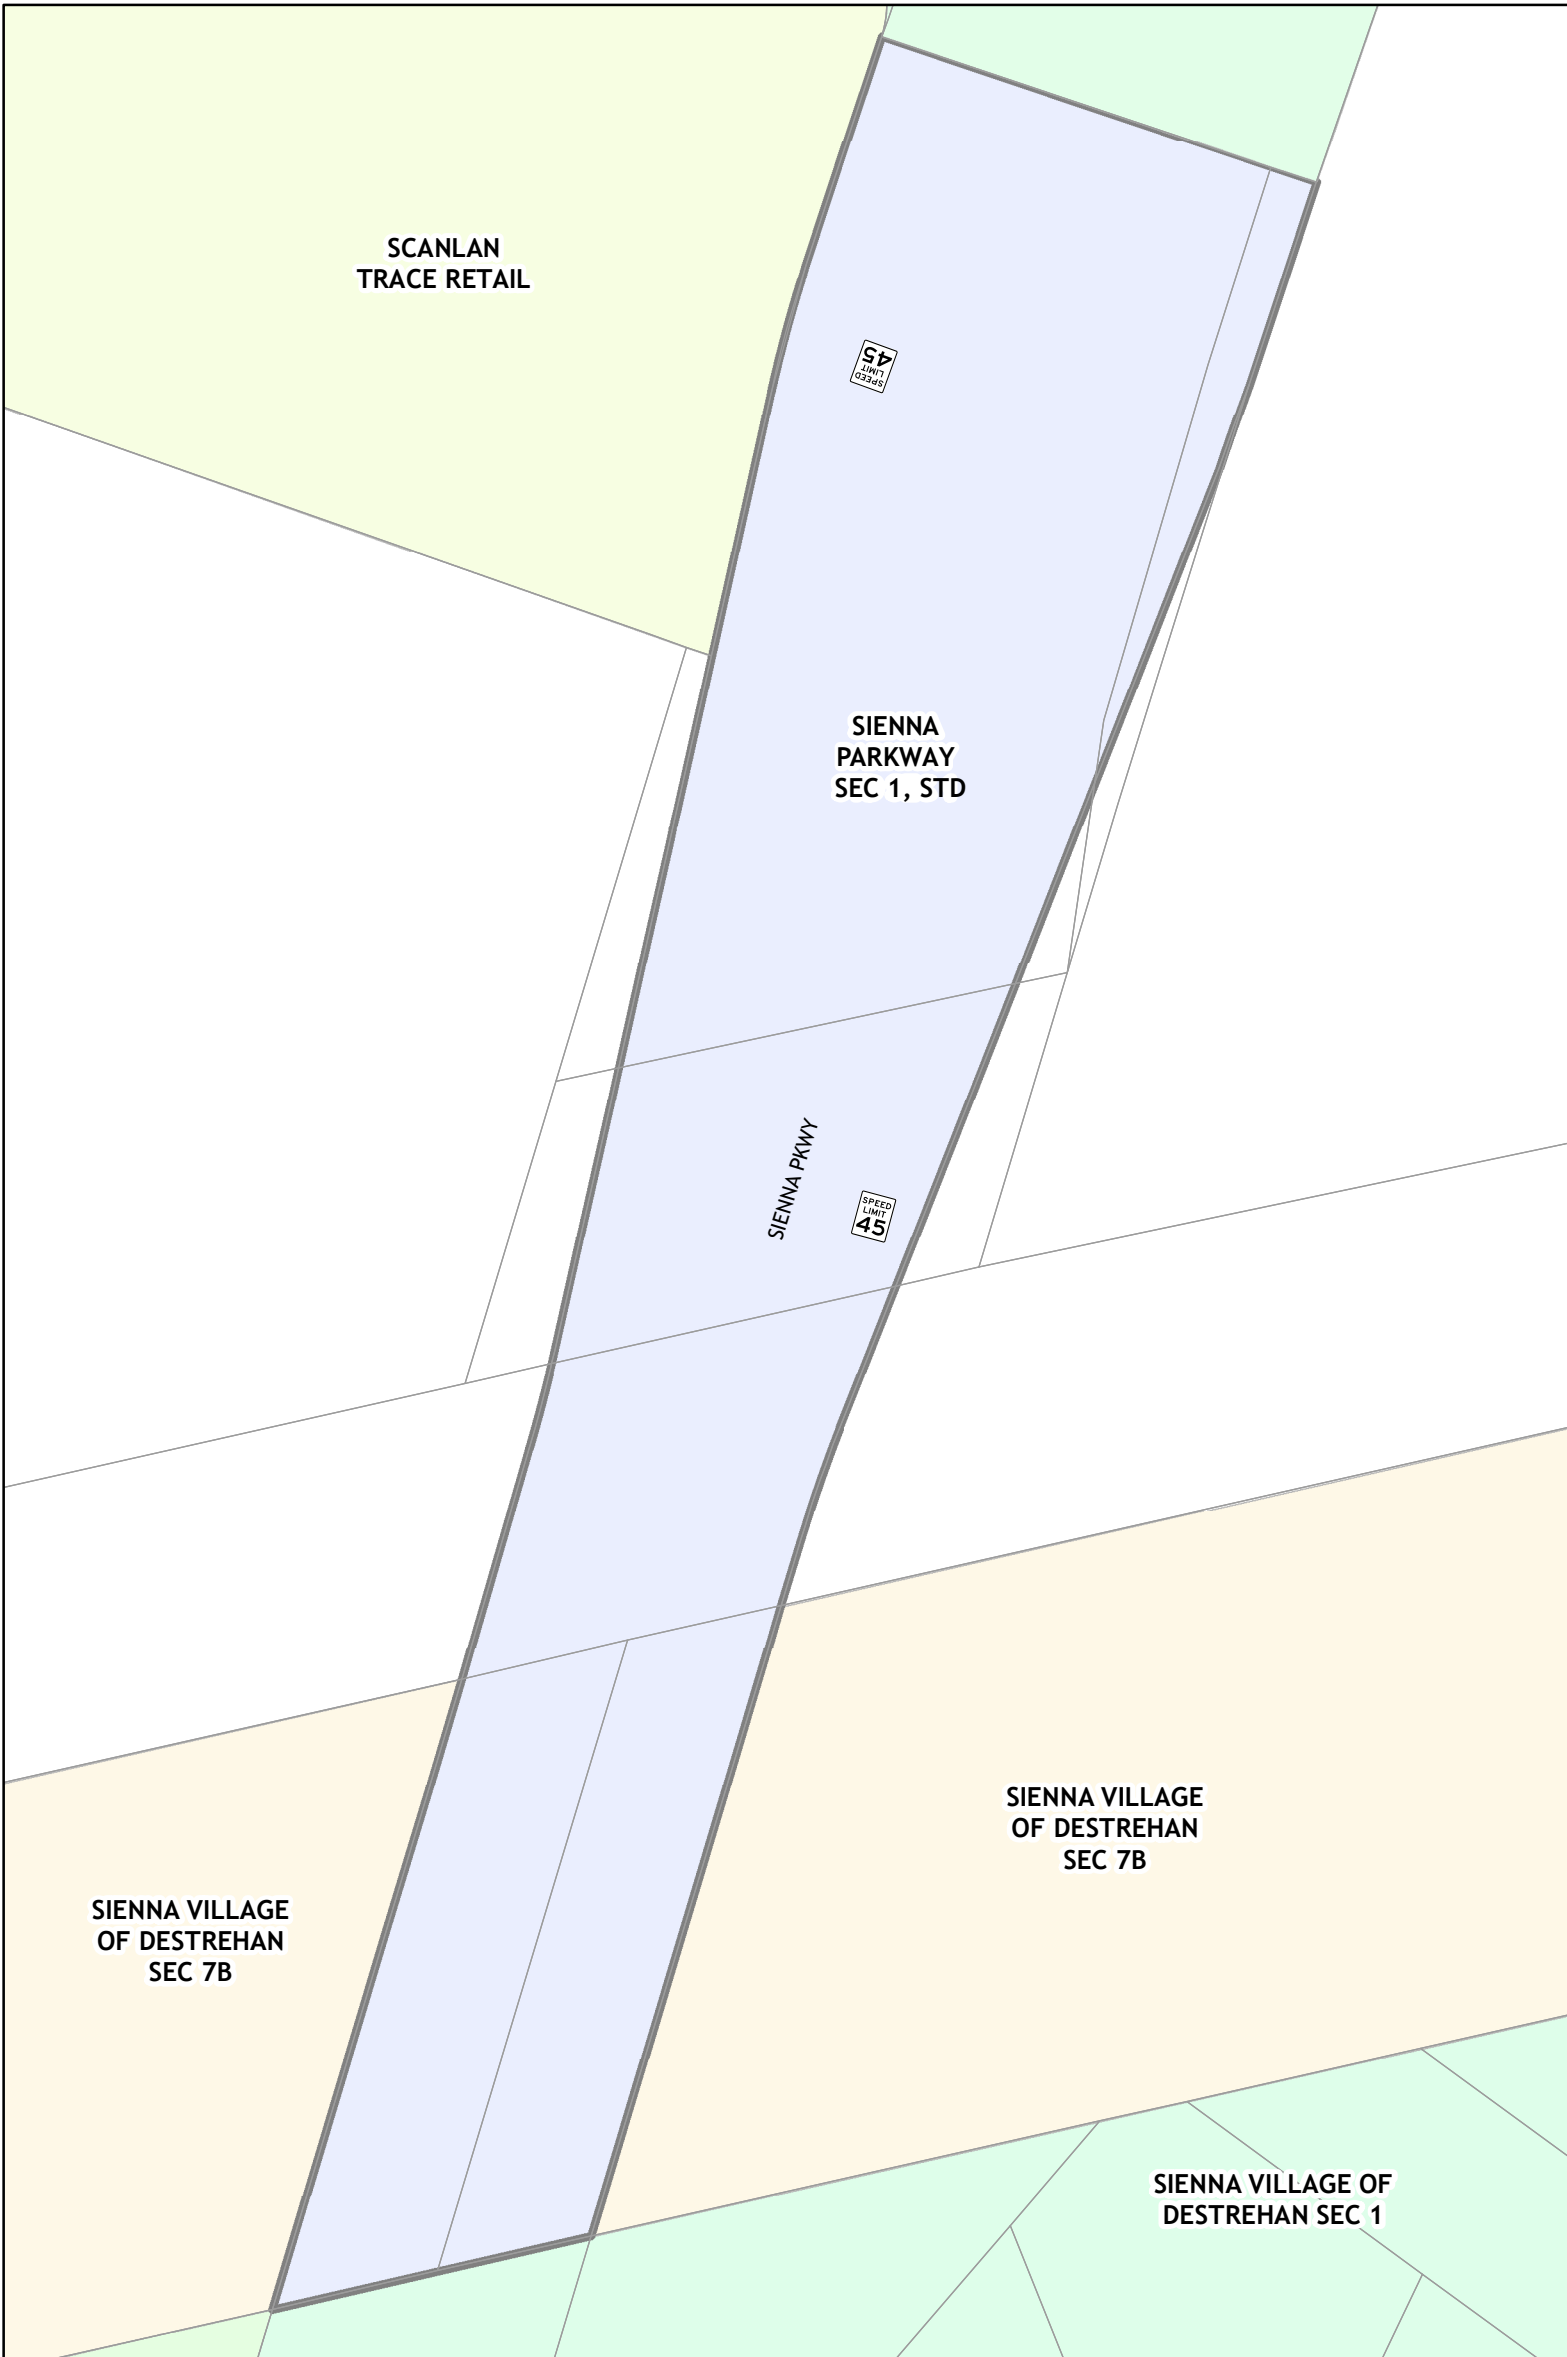

Sienna Parkway Section 1, STD

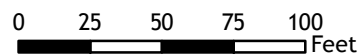

Plan by: Engineering GIS
Date: 11/4/2020

Plan Approved by: Chris Debaillon, PE PTOE
Date: CD 11/4/2020

Sign Legend



Speed Limit 45 mph



Notes:
The purpose of this traffic control plan is to establish traffic control for Sienna Parkway STD, Section 1.