



Fort Bend County Engineering
FORT BEND COUNTY, TEXAS

J. Stacy Slawinski, P.E.
County Engineer

September 28, 2021

Commissioner W. A. "Andy" Meyers
Fort Bend County Precinct 3
22333 Grand Corner Drive
Katy, Texas 77494

RE: Addition of "NO PARKING" signs on Rocky Ridge Ln in Grand Mission, Section 6

Dear Commissioner:

At the request of the Grand Mission HOA, Fort Bend County Engineering Department has completed the traffic control plan to prohibit parking on the west side of Rocky Ridge Lane at its intersection with Sutherland Springs Lane. This prohibition will be effective all day. The public hearing date for acceptance for the plan will be scheduled on the next available Commissioner's Court Agenda.


A copy of the traffic control plan is attached for your review. If we can be of further assistance please do not hesitate to contact me at 281-633-7528 or chris.debaillon@fortbendcountytexas.gov.

Sincerely,

A handwritten signature in blue ink, appearing to read "Chris Debaillon".

Chris Debaillon, PE, PTOE
Assistant County Engineer - Traffic

cc: Judge KP George, County Judge
Scott Wieghat - FBC Road & Bridge
Brian Fields - FBC Road & Bridge
Major Rudy Castaneda – FBC Sheriff's Office Rudy.Castandea@fortbendcountytexas.gov
Major Manuel Zamora – FBC Sheriff's Office Manuel.Zamora@fortbendcountytexas.gov
File

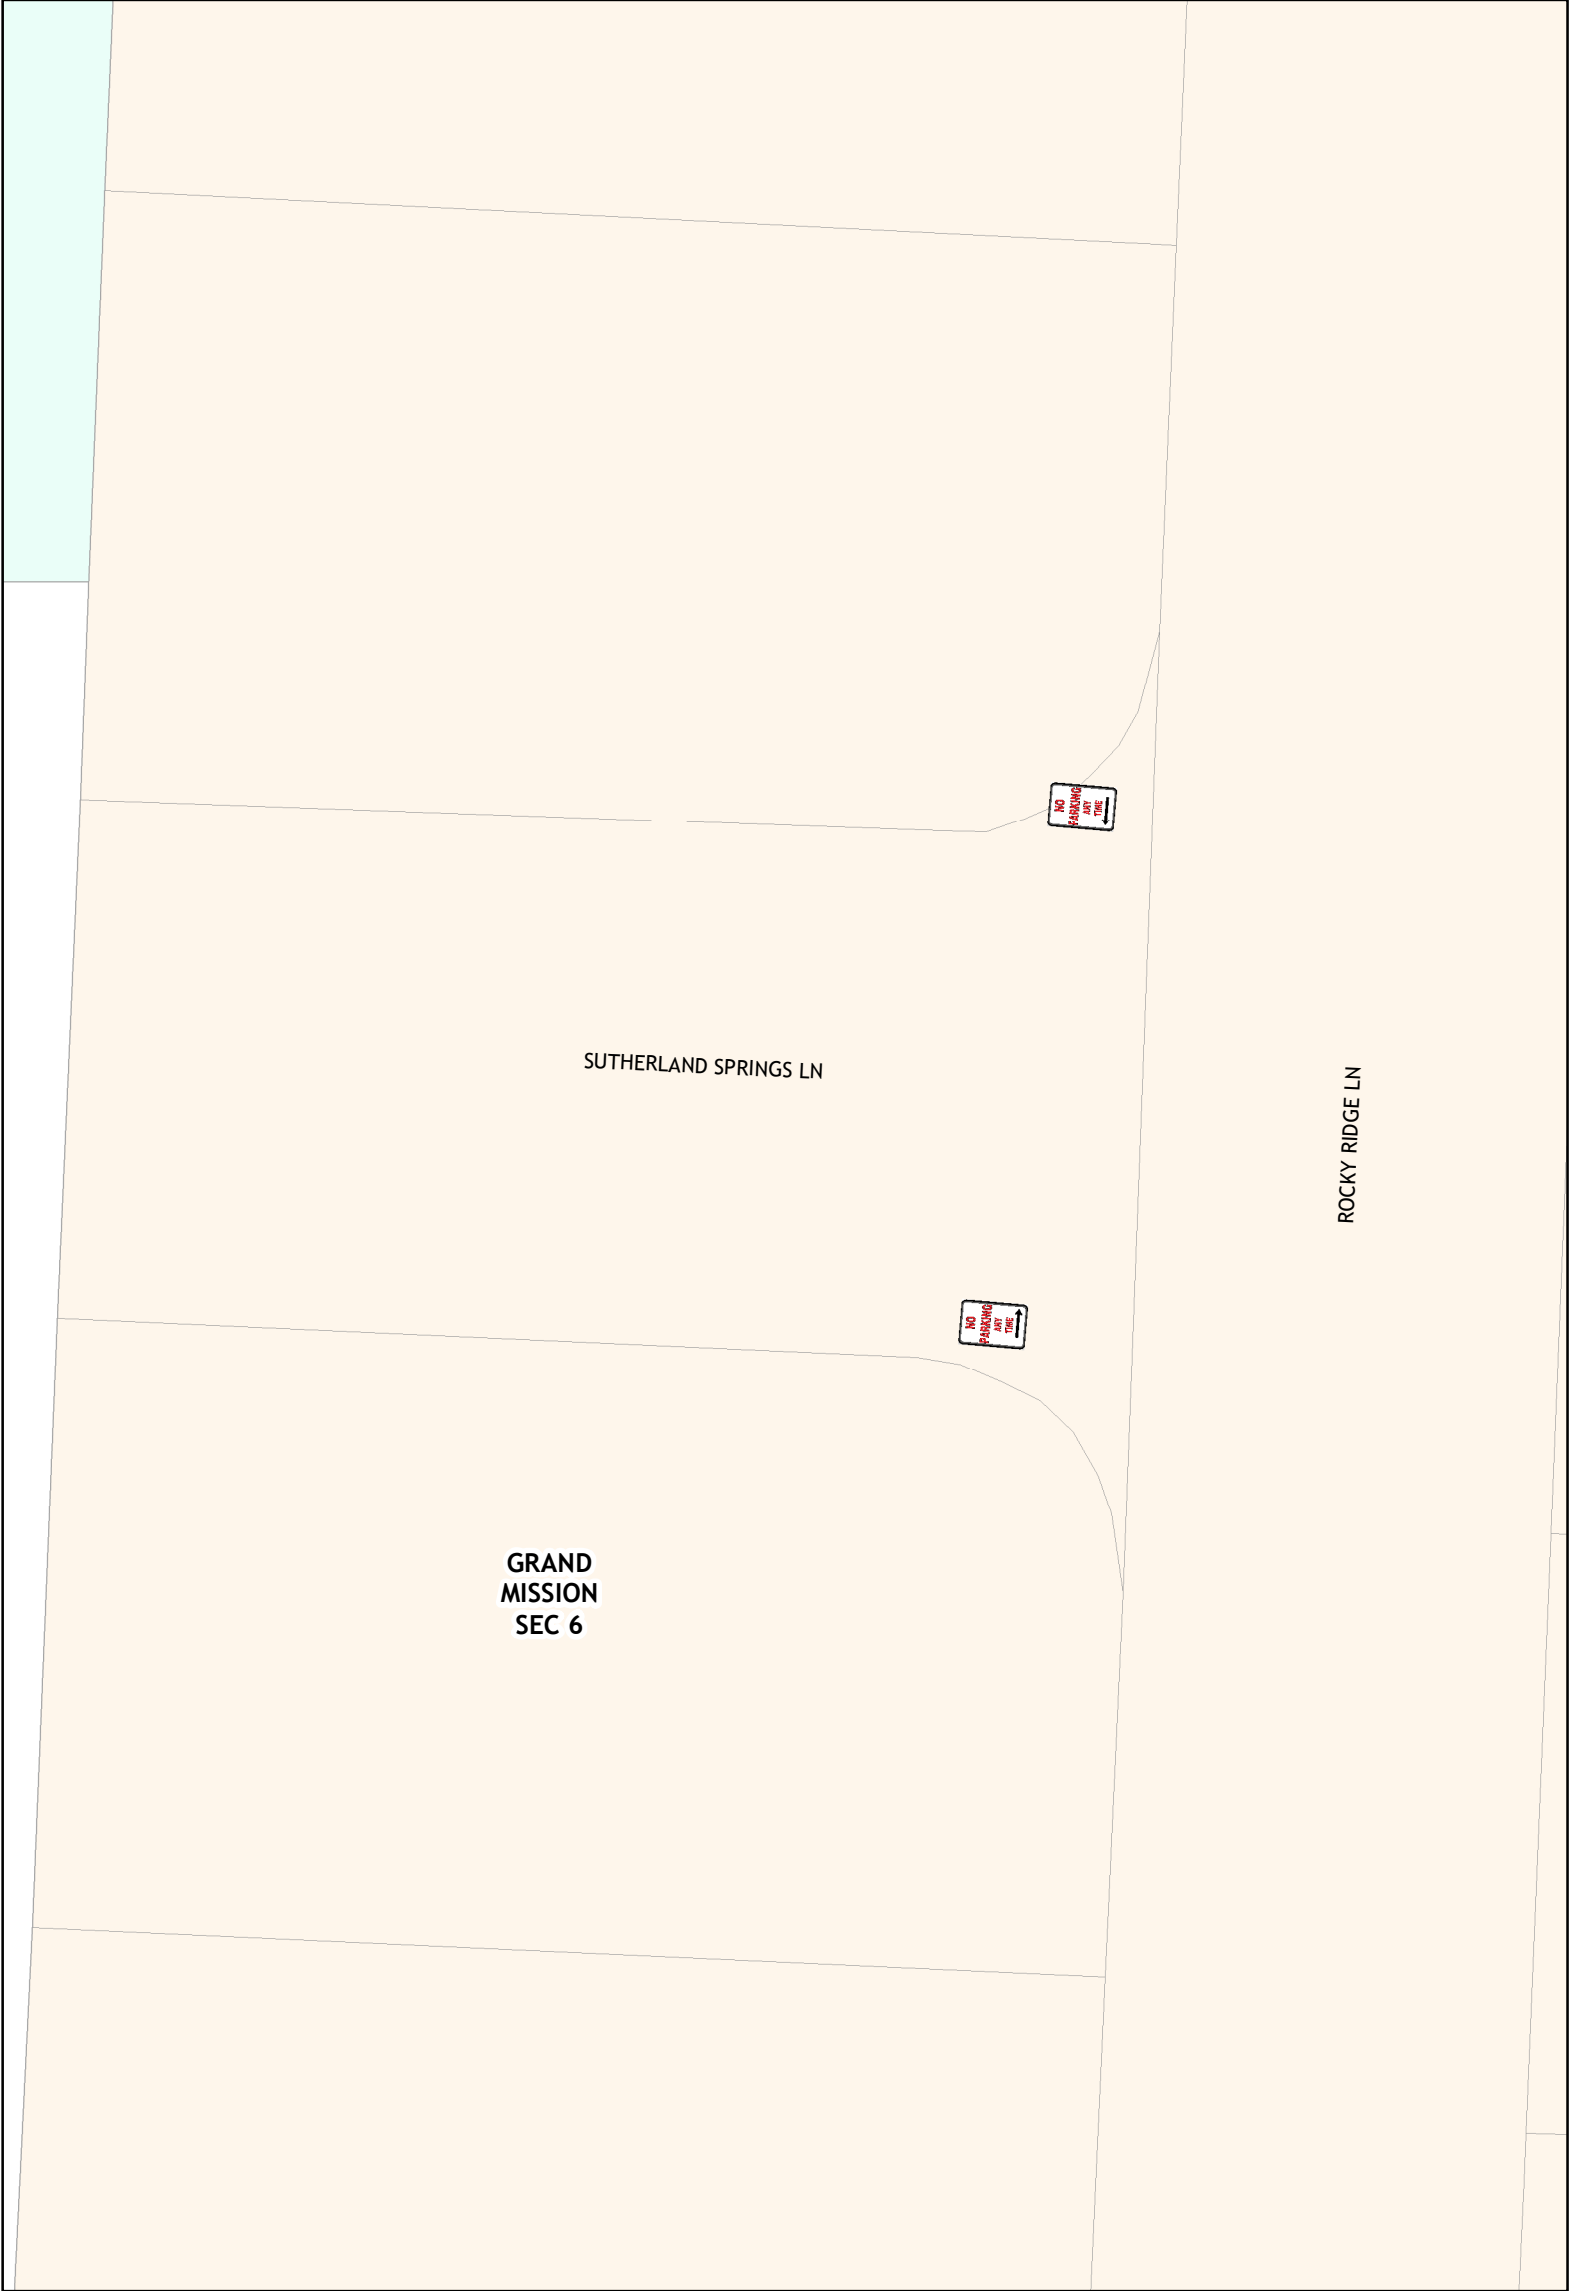

Grand Mission Estates,
Section 6 (Revised)



Plan by: Engineering GIS
Date: 9/27/2021


Plan Approved by: Chris Debaillon, PE PTOE
Date: 9/28/2021



No Parking Any Time (Left Arrow)



No Parking Any Time (Right Arrow)

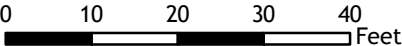

Notes:
The purpose of this traffic control plan is to establish traffic control for Grand Mission Estates, Section 6 (Revised).