



RAC Industries, LLC  
3207 Preston Ave.  
Pasadena, TX 77505  
713-534-1151

---

March 10th, 2022

Fort Bend County Engineering  
301 Jackson St.  
Richmond, TX 77406

RE: Precinct 1 – Mobility Projects Greenbusch Road Paving & Drainage Improvements


RAC Industries, LLC (RAC) would like to begin construction of the Greenbusch Road Paving & Drainage Project starting with “PHASE 1 STEP 1” of the 4 Phase Traffic Control Plan Attached to this letter to begin the demolition of the bridge crossing Buffalo Bayou.

The proposed plans show PHASE 1 STEP 1 “closing Greenbusch Road between Gaston Rd and Westheimer Parkway to all but local traffic, and establishing northbound and southbound detours to direct non-local traffic around the closure. RAC will also establish a southbound detour in Saddlespur Lane to direct non-local traffic around the Greenbusch Road Closure. The closure will be in place for approximately 12 weeks between April 6, 2022, and the end of the project.

Sincerely,

*Anthony Chapa*

Anthony Chapa  
Project Manager  
RAC Industries, LLC  
anthony.chapa@racpt.com

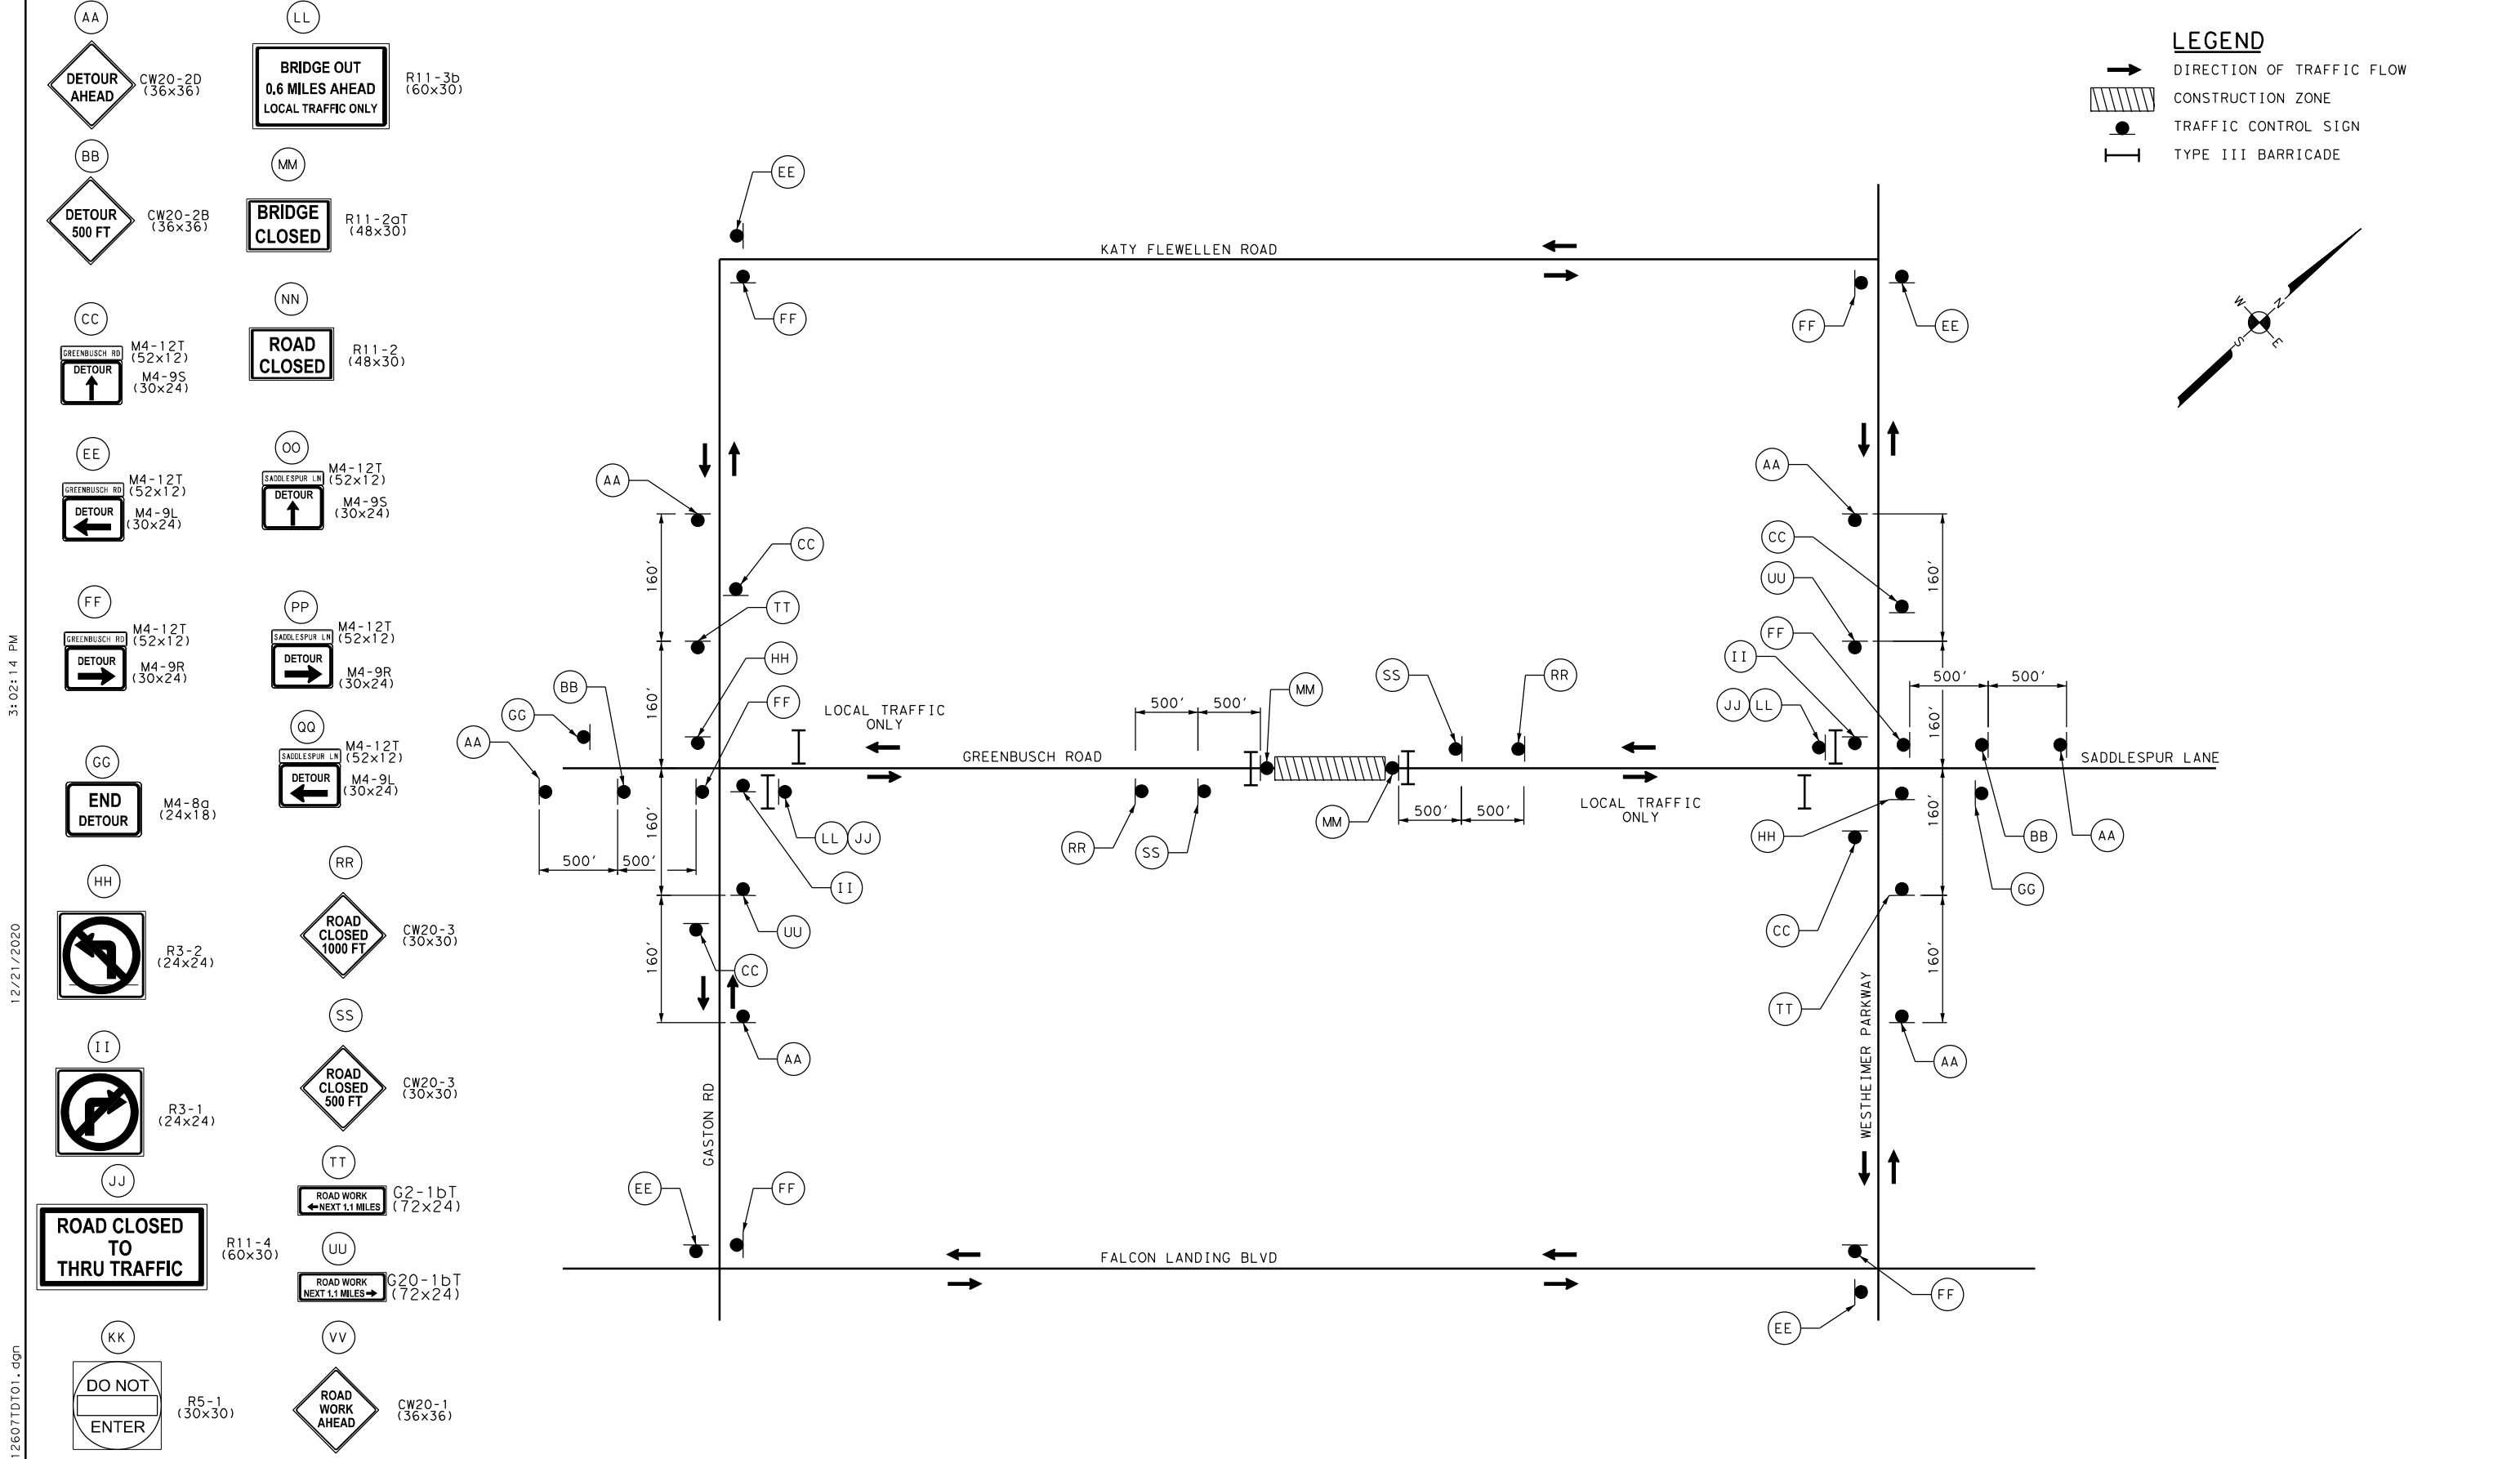

- AA CW20-2D (36x36)
- BB CW20-2B (36x36)
- CC M4-12T (52x12)  
M4-9S (30x24)
- EE M4-12T (52x12)  
M4-9L (30x24)
- FF M4-12T (52x12)  
M4-9R (30x24)
- GG M4-8g (24x18)
- HH R3-2 (24x24)
- II R3-1 (24x24)
- JJ R11-4 (60x30)
- KK R5-1 (30x30)
- LL R11-3b (60x30)
- MM R11-2aT (48x30)
- NN R11-2 (48x30)
- OO M4-12T (52x12)  
M4-9S (30x24)
- PP M4-12T (52x12)  
M4-9R (30x24)
- QQ M4-12T (52x12)  
M4-9L (30x24)
- RR CW20-3 (30x30)
- SS CW20-3 (30x30)
- TT G2-1bT (72x24)
- UU G20-1bT (72x24)
- VV CW20-1 (36x36)

3:02:14 PM  
12/21/2020  
...\\12607\CADD\TCP\12607T01.dgn

NO.	REVISIONS	DATE	NAME

## FORT BEND COUNTY ENGINEERING DEPARTMENT

**AGUIRRE & FIELDS**  
ENGINEERING INNOVATORS  
TBPE FIRM REGISTRATION # 739

PROJECT TITLE: GREENBUSCH ROAD PAVING & DRAINAGE IMPROVEMENTS - PHASE II  
ENSLEY HOLLOW DR. TO NORTH OF WESTHEIMER PKWY.

DRAWN BY: AF	SHEET DESCRIPTION: TRAFFIC CONTROL PLAN
CK'D BY: RAC	GREENBUSCH RD CLOSURE DETOUR
SCALE:	PHASE 1 STEPS 1 & 2
DATE: 12/21/2020	APPROVED BY:

TBPE FIRM #739

SHEET NO: 178 / 299