

May 12, 2022

Ser. Ltr. 2207-2022-01

ATTN: Mr. Robert E. Baker
1500 S Dairy Ashford Suite 445
Houston, TX 77077

Reference:	Project:	Bamore Rd Segment 2
	Owner:	Fort Bend County Engineering
	Highway:	Bamore Rd
	County:	Fort Bend

Subject: Cottonwood School Rd Closure

Dear Mr. Baker;

Texas Sterling Construction Co. (TSC) would like to request a road closure on Cottonwood School Rd for the project "Bamore Rd Segment 2" project #17105.

TSC will implement the traffic detour shown on sheets 104 and 105 of the construction plans. There will be advanced warning through message boards 2 weeks prior to the closure. The closure is estimated to be in place for 72 hours beginning June 2nd.

Should you wish to discuss this, please contact me via email at martin.carranza@strlco.com or by phone at 281-821-9091 (O) or 281-723-2754 (C).


Sincerely,

Martin Carranza, P.E.
Project Manager


TEXAS STERLING CONSTRUCTION CO.

20810 FERNBUSH • HOUSTON, TEXAS 77073 • (281) 821-9091 • FAX (281) 821-2995

DATE: 1/5/2021 TIME: 5:05:40 PM FILE: I:\34000s\34053\001\CADD\Sheets\C805A-TC-34053.dgn PLOT DRIVER: PDF_ZD_MON_HW_MP_300.plt SCALE: 1:799,998 PROJECT # 34053 OFFICE: HOU USER: ch2823

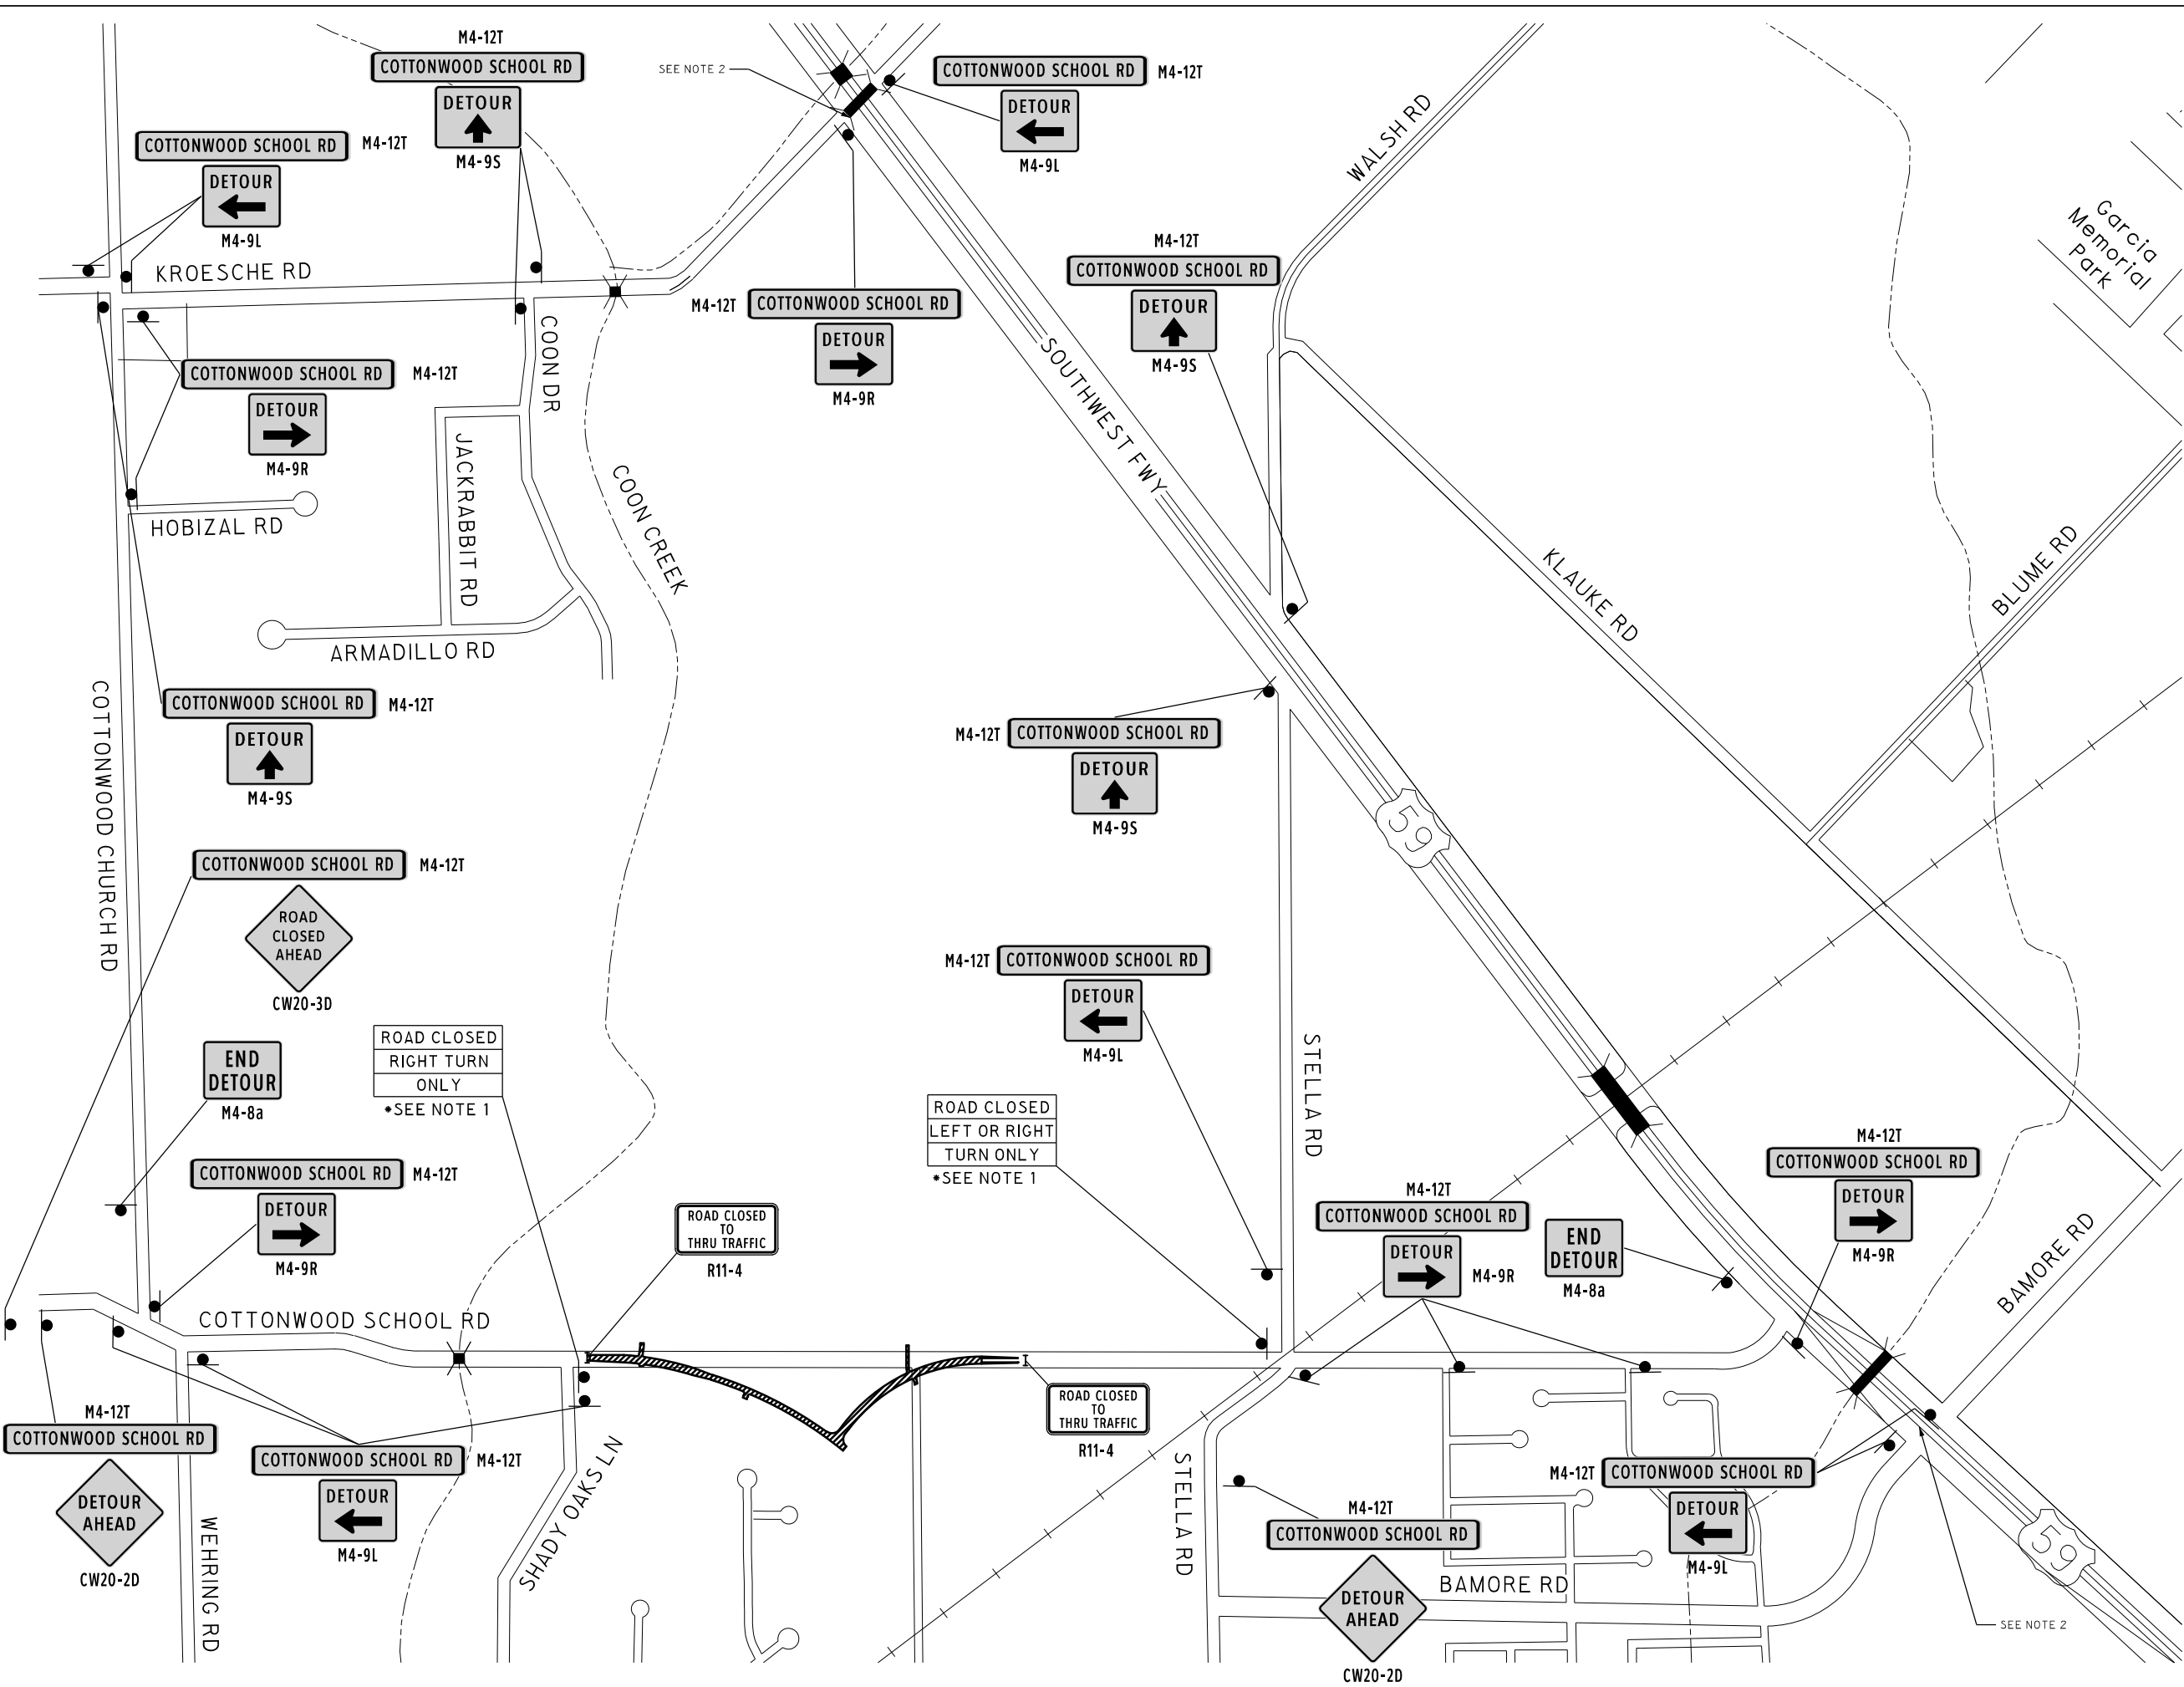


- DETOUR NOTES**
1. ELECTRONIC SIGN TO BE PLACED 2 WEEKS PRIOR TO CLOSURE.
 2. ASSUMES THE UNDERPASS WILL BE OPEN BEFORE CONSTRUCTION STARTS.
 3. IF KROESCHE RD IS CLOSED, COTTONWOOD SCHOOL RD ALTERNATE DETOUR PLAN TO BE USED. SEE SHEET 105

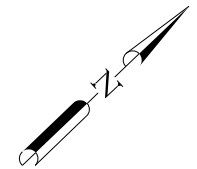

NTS

The seal appearing on this document was authorized by Ashley Purkey, PE 130811 on 01/04/2021. Alteration of a sealed document without proper notification to the responsible engineer is an offense under the Texas Engineering Practice Act. The record copy of this drawing is on file at the offices of Halff Associates, Inc. 14800 St. Mary's Lane Suite 160, Houston, Texas 77079-2945, TBPELS Engineering Firm F-312

SURVEYED BY:
AMANI ENGINEERING, Inc.

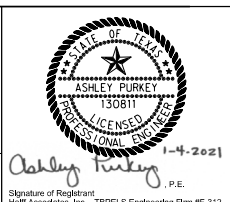


BAMORE ROAD SEGMENT 2
FROM STELLA ROAD TO COTTONWOOD SCHOOL ROAD
COUNTY OF FORT BEND, TX
TRAFFIC CONTROL PLAN
DETOUR PLAN
COTTONWOOD SCHOOL ROAD

SHEET 104 OF 133

SCALE:	DRAWN BY: MM
DATE: 01/04/2021	APP. BY: AP
	COUNTY: FORT BEND

DATE: 1/5/2021 TIME: 5:05:41 PM FILE: I:\34000s\34053\001\CADD\Sheets\C805B-TC-34053.dgn PLOT DRIVER: PDF_ZD_MON_HW_MP_300.plt SCALE: 1:1200 PROJECT # 34053 OFFICE: HOU USER: ch2823

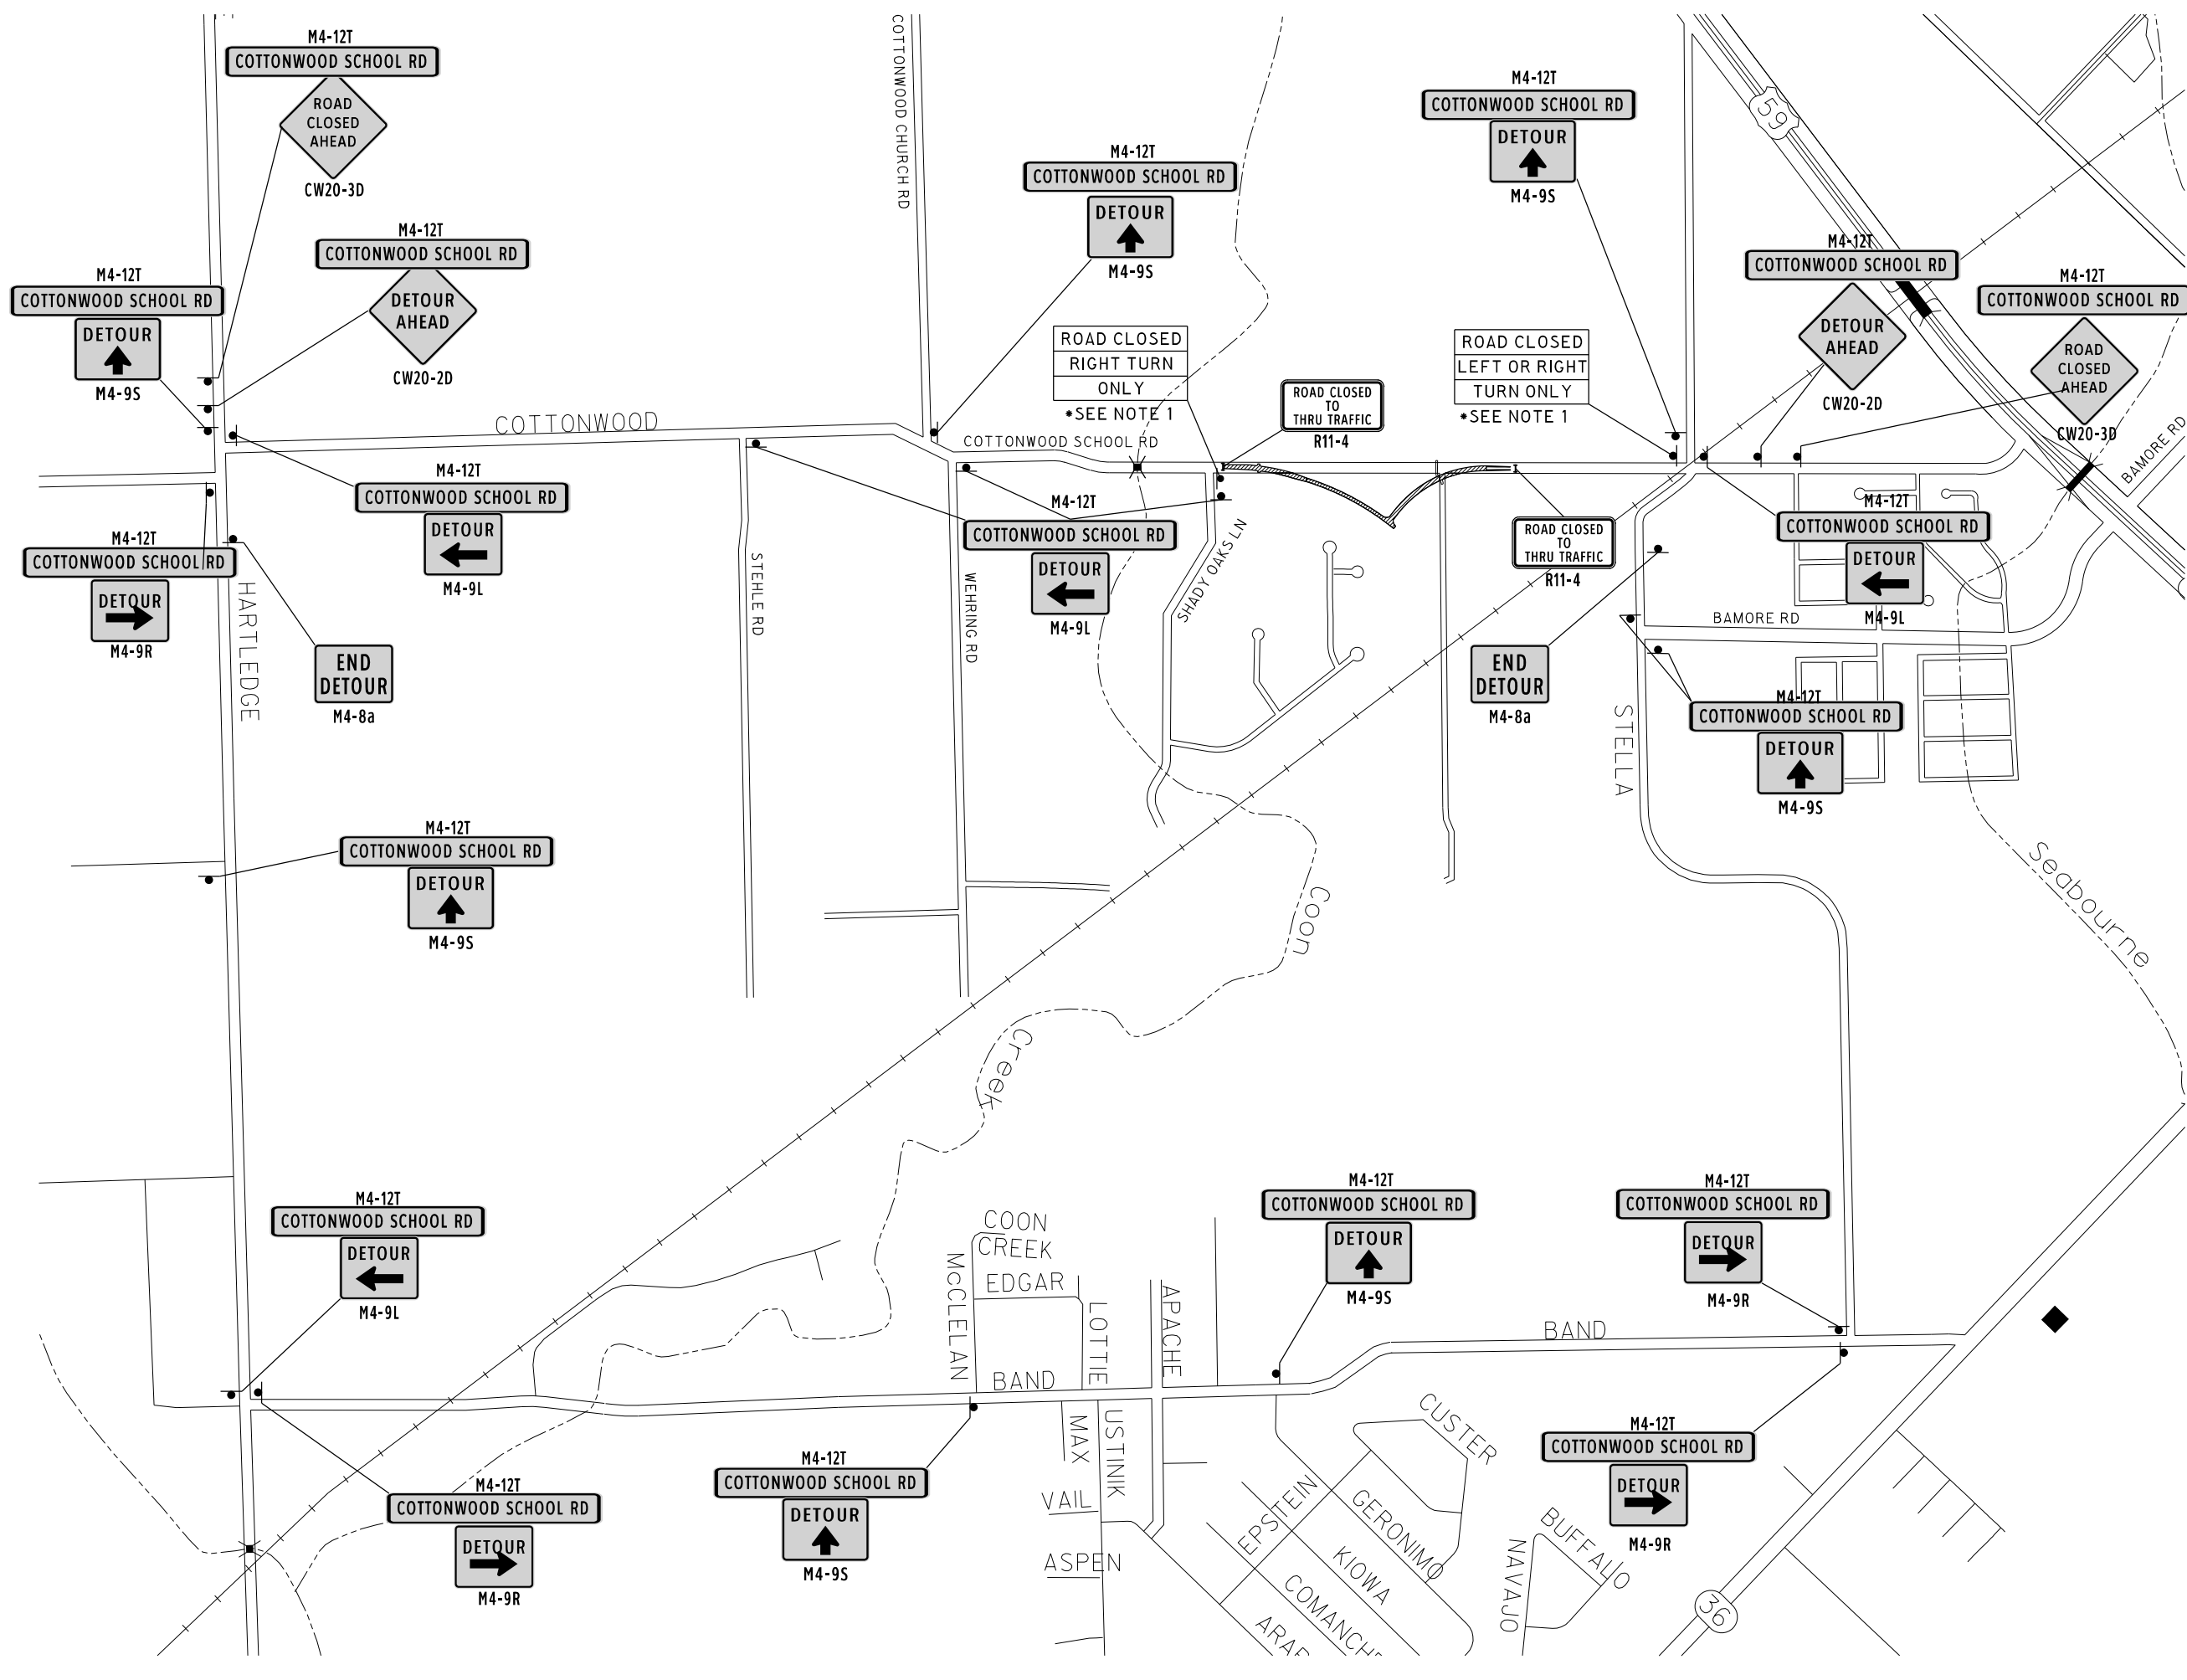

DETOUR NOTES

1. ELECTRONIC SIGN TO BE PLACED 2 WEEKS PRIOR TO CLOSURE.
2. COTTONWOOD SCHOOL RD ALTERNATE DETOUR PLAN TO BE USED IF KROESCHER RD IS CLOSED.

N.T.S.

The seal appearing on this document was authorized by Ashley Purkey, PE 130811 on 01/04/2021. Alteration of a sealed document without proper notification to the responsible engineer is an offense under the Texas Engineering Practice Act. The record copy of this drawing is on file at the offices of Halff Associates, Inc. 14800 St. Mary's Lane Suite 160, Houston, Texas 77079-2945, TBPELS Engineering Firm F-312

SURVEYED BY:
AMANI ENGINEERING, Inc.

Ashley Purkey
Signature of Registered Professional Engineer
Ashley Purkey, P.E.
1-4-2021
TBPELS Engineering Firm F-312



BAMORE ROAD SEGMENT 2
FROM STELLA ROAD TO COTTONWOOD SCHOOL ROAD
COUNTY OF FORT BEND, TX

TRAFFIC CONTROL PLAN
ALTERNATE DETOUR PLAN
COTTONWOOD SCHOOL ROAD

SHEET 105 OF 133

SCALE:	DRAWN BY: MM
DATE: 01/04/2021	APP. BY: AP
	COUNTY: FORT BEND