

July 12, 2022

Ser. Ltr. 2207-2022-03

ATTN: Mr. Robert E. Baker
1500 S Dairy Ashford Suite 445
Houston, TX 77077

Reference:	Project:	Bamore Rd Segment 2
	Owner:	Fort Bend County Engineering
	Highway:	Bamore Rd
	County:	Fort Bend

Subject: Cottonwood School Rd Closure Phase 4 Step 1

Dear Mr. Baker;

Texas Sterling Construction Co. (TSC) would like to request a road closure on Cottonwood School Rd for the project "Bamore Rd Segment 2" project #17105.

TSC will implement the traffic detour shown on sheets 104 and 105 of the construction plans. There will be advanced warning through message boards 2 weeks prior to the closure. The closure is estimated to begin on or after August 1, 2022, for approximately 30 days or until this portion is completed.


Should you wish to discuss this, please contact me via email at martin.carranza@strlco.com or by phone at 281-821-9091 (O) or 281-723-2754 (C).

Sincerely,

Martin Carranza, P.E.
Project Manager


TEXAS STERLING CONSTRUCTION CO.

20810 FERNBUSH • HOUSTON, TEXAS 77073 • (281) 821-9091 • FAX (281) 821-2995

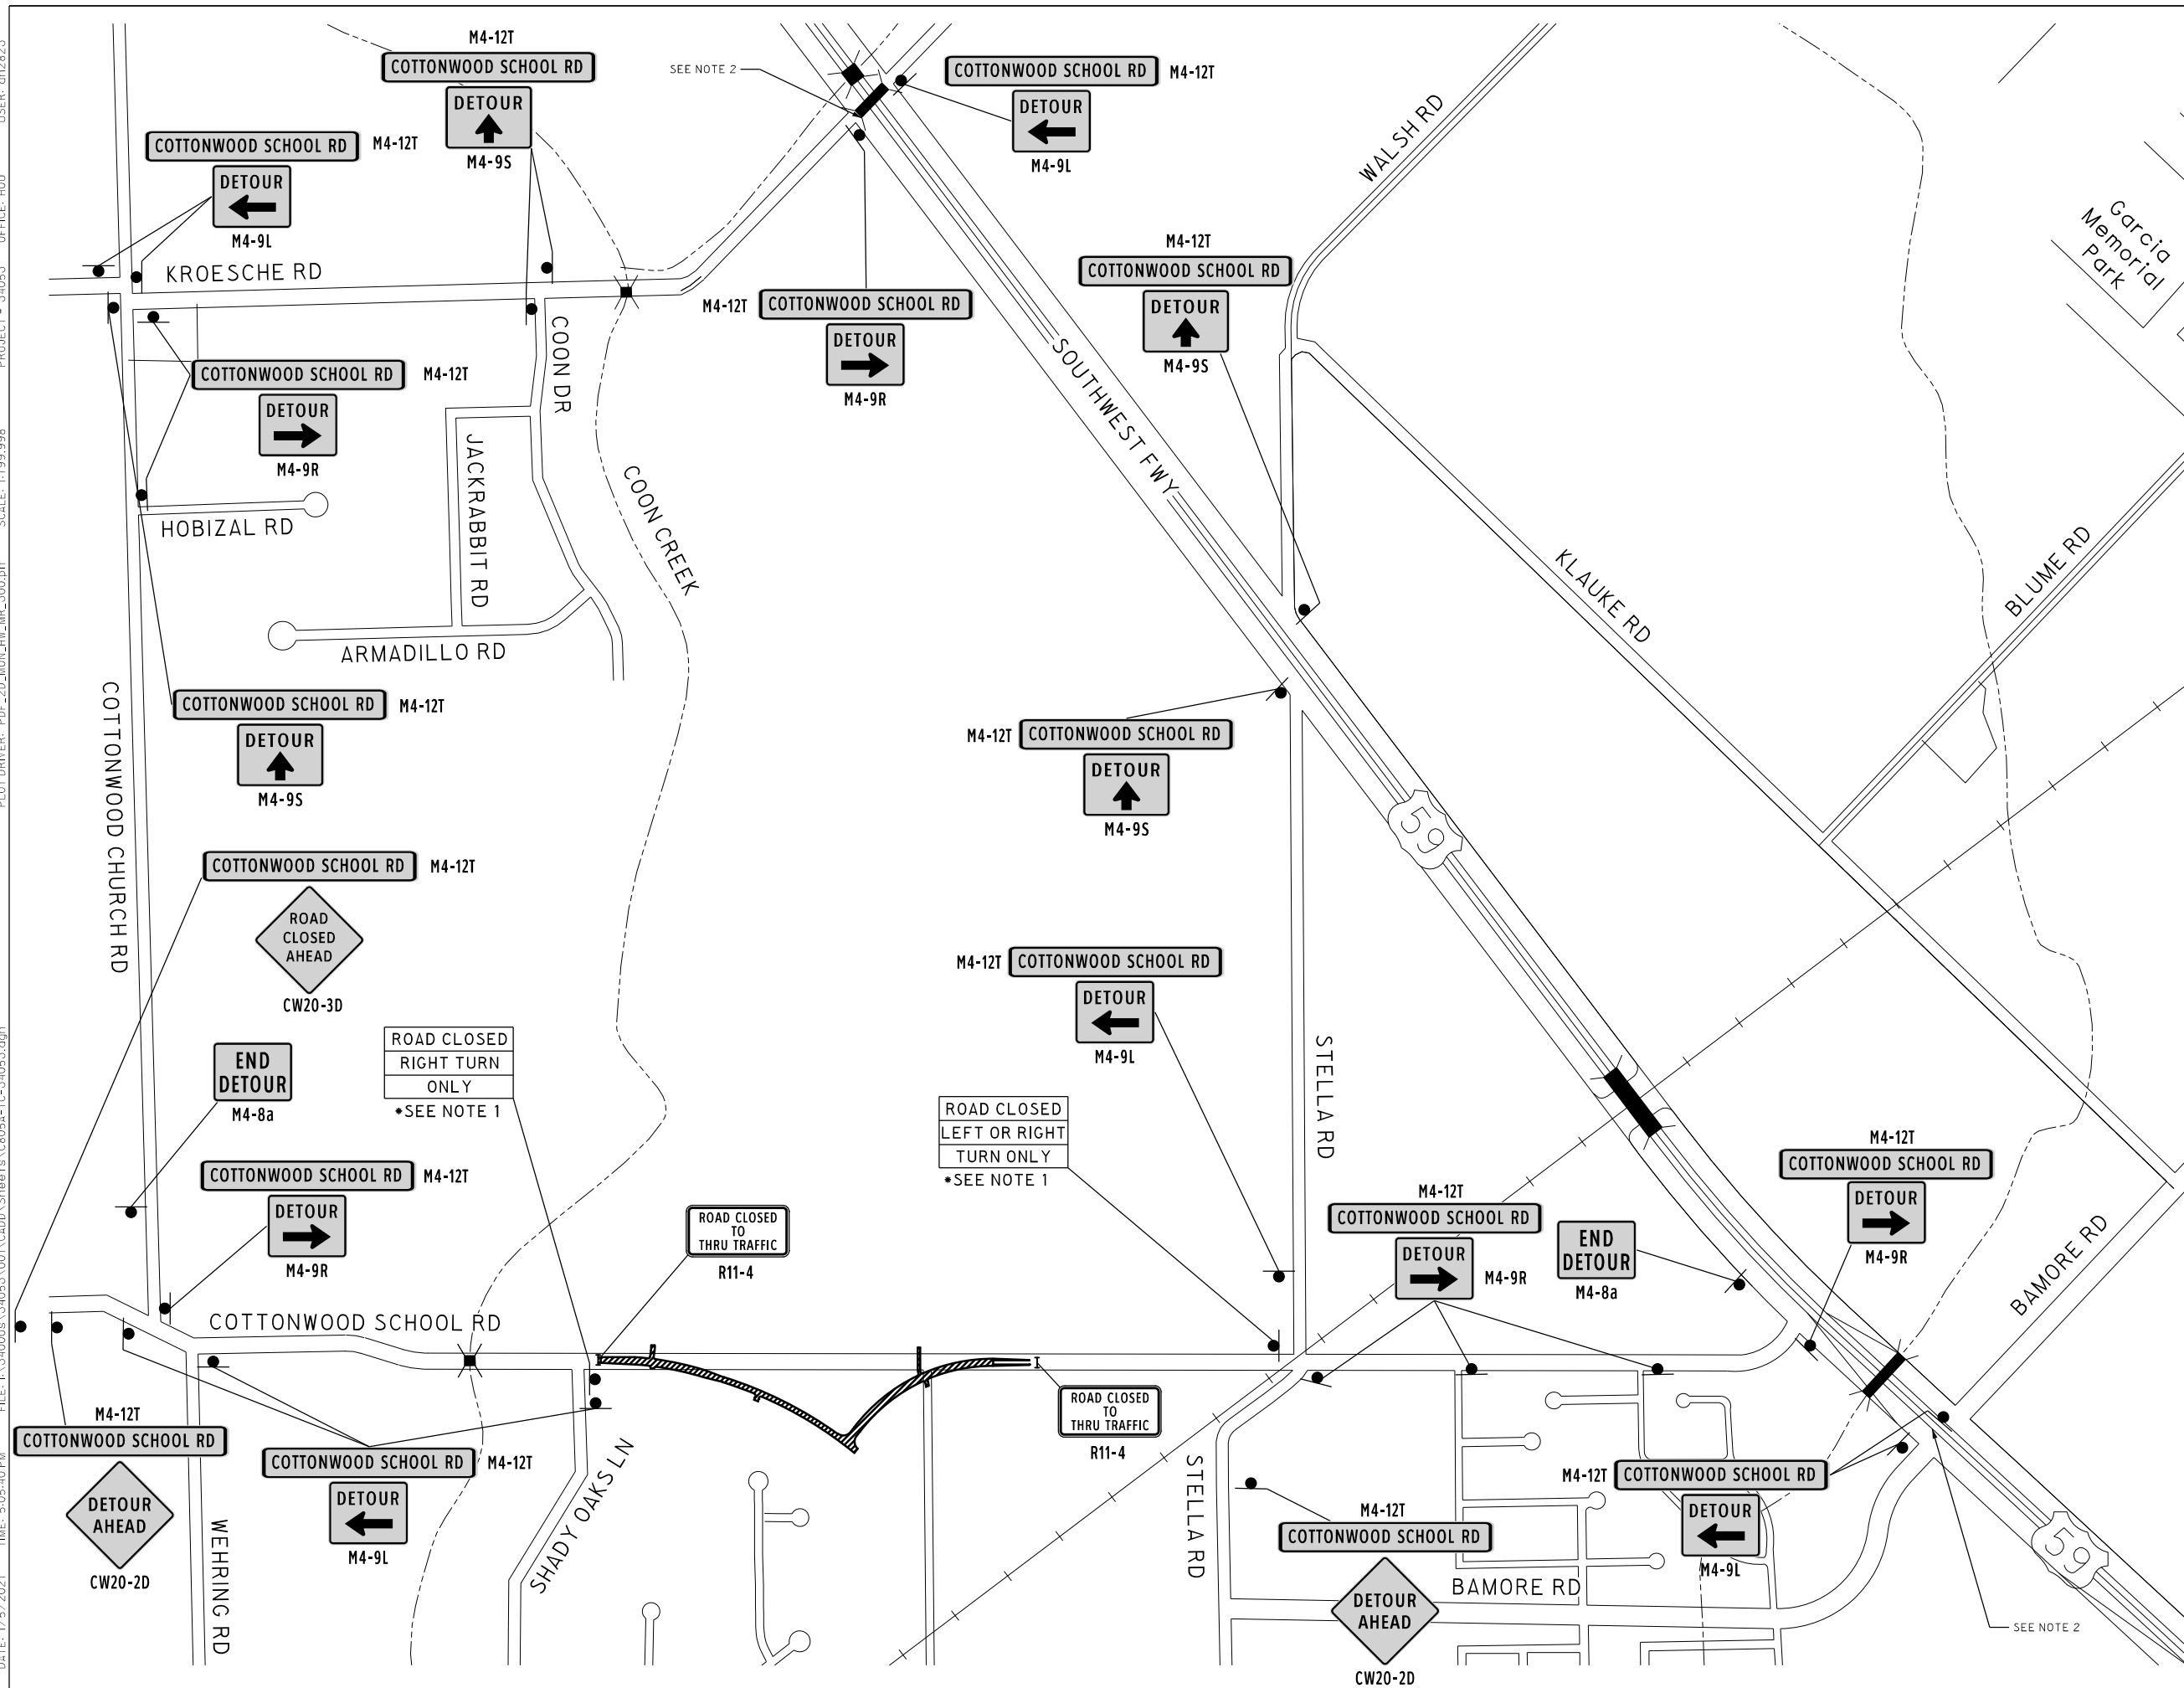


DETOUR NOTES

1. ELECTRONIC SIGN TO BE PLACED 2 WEEKS PRIOR TO CLOSURE.
2. ASSUMES THE UNDERPASS **WILL** BE OPEN BEFORE CONSTRUCTION STARTS.
3. IF KROESCHE RD IS CLOSED, COTTONWOOD SCHOOL RD ALTERNATE DETOUR ROUTE TO BE USED. SEE SHEET **105**

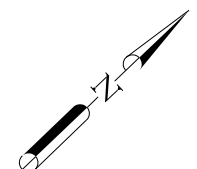

NTS

The seal appearing on this document was authorized by Ashley Purkey, PE 130811 on 01/04/2021. Alteration of a sealed document without proper notification to the responsible engineer is an offense under the Texas Engineering Practice Act. The record copy of this drawing is on file at the offices of Half Associates, Inc. 14800 St. Mary's Lane Suite 160, Houston, Texas 77079-2943.
TBPELS Engineering Firm F-312

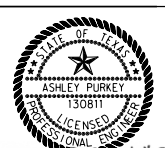

SURVEYED BY:
AMANI ENGINEERING, Inc.

Ashley Turkey , P.E.
Signature of Registrant
Haff Associates, Inc. - TBPELS Engineering Firm #F-312




BAMORE ROAD SEGMENT 2
FROM STELLA ROAD TO
COTTONWOOD SCHOOL ROAD
COUNTY OF FORT BEND, TX
TRAFFIC CONTROL PLAN
DETOUR PLAN
COTTONWOOD SCHOOL ROAD

SHEET 104 OF 133

SCALE:	DRAWN BY: MM
	APP. BY: AP
DATE: 01/04/2021	COUNTY: FORT BEND

DATE: 1/5/2021 TIME: 5:05:41 PM FILE: I:\34000s\34053\001\CADD\Sheets\C805B-TC-34053.dgn PLOT DRIVER: PDF_2D_M01L_HW_MP_300.plt SCALE: 1:1200 PROJECT # 34053 OFFICE: HOU USER: dh2823

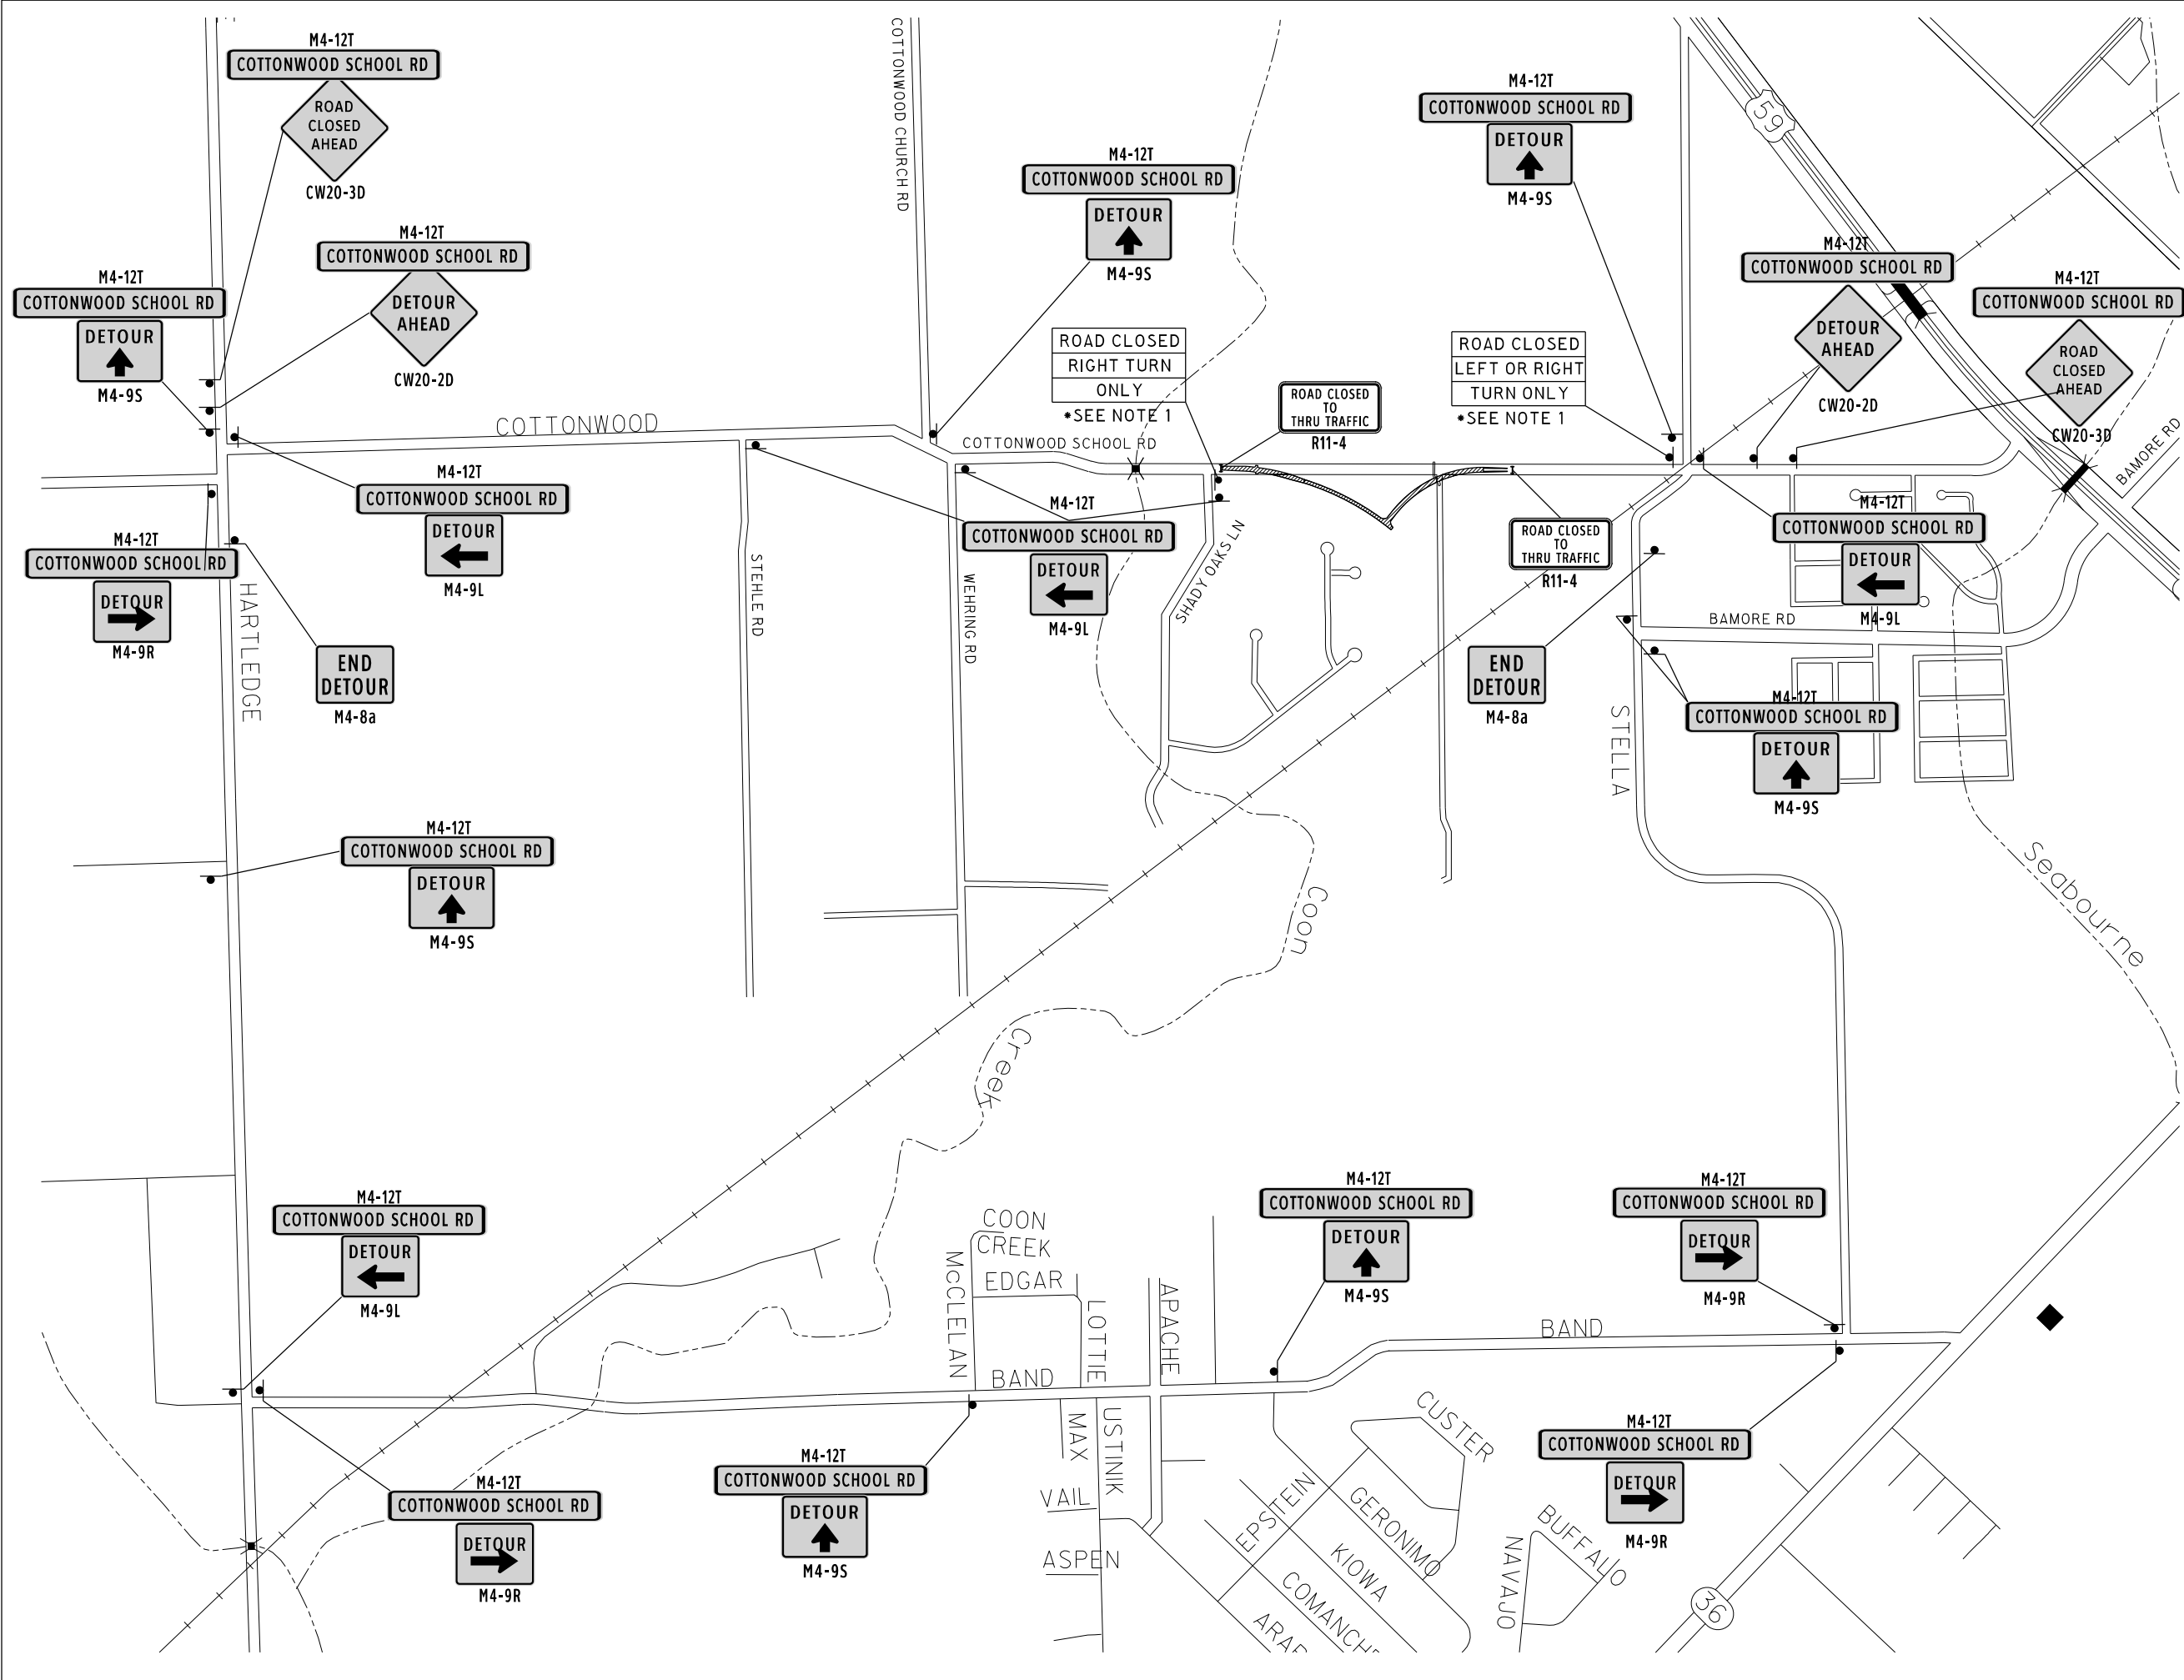

DETOUR NOTES

1. ELECTRONIC SIGN TO BE PLACED 2 WEEKS PRIOR TO CLOSURE.
2. COTTONWOOD SCHOOL RD ALTERNATE DETOUR PLAN TO BE USED IF KROESCH RD IS CLOSED.

The seal appearing on this document was authorized by Ashley Purkey, PE 130811 on 01/04/2021. Alteration of a sealed document without proper notification to the responsible engineer is an offense under the Texas Engineering Practice Act. The record copy of this drawing is on file at the offices of Half Associates, Inc. 14800 St. Mary's Lane Suite 160, Houston, Texas 77075-2943, TBPELS Engineering Firm F-312



SURVEYED BY:
AMANI ENGINEERING, Inc.

Signature of Registrant
Half Associates, Inc., - TBPELS Engineering Firm F-312



BAMORE ROAD SEGMENT 2
FROM STELLA ROAD TO
COTTONWOOD SCHOOL ROAD

COUNTY OF FORT BEND, TX

TRAFFIC CONTROL PLAN
ALTERNATE DETOUR PLAN

COTTONWOOD SCHOOL ROAD

SHEET 105 OF 133

SCALE:	DRAWN BY: MM
	APP. BY: AP
DATE: 01/04/2021	COUNTY: FORT BEND