



Fort Bend County Engineering
FORT BEND COUNTY, TEXAS

J. Stacy Slawinski, P.E.
County Engineer

September 15, 2022

Commissioner Grady Prestage
Fort Bend County Precinct 2
303 Texas Parkway, Suite 213
Missouri City, Texas 77489

RE: Temporary Road Closure – Intersection of Barak Road at SH 36 (TxDOT SH 36 Project)

Dear Commissioner:

The Texas Department of Transportation is requesting temporary road closure of Barak Road immediately east of SH 36, pursuant to Section 251.011 of the Texas Transportation Code, in order to reconstruct and widen this section of SH 36. The request for temporary road closure is for a period of five days between October 17 and October 31 (exact date depending on weather).

The request will be placed on the September 27, 2022, Commissioners Court agenda. The detour and traffic control plan is attached.

Should you have any questions please do not hesitate to call me at 281-633-7515.


Sincerely,

Chris Debaillon, PE, PTOE
Assistant County Engineer - Traffic

Attachments

cc: Mr. Daniel Dvorak, TxDOT, Daniel.Dvorak@txdot.gov
Major Rudy Castaneda – FBC Sheriff's Office Rudy.Castandea@fortbendcountytexas.gov
Major Manuel Zamora – FBC Sheriff's Office Manuel.Zamora@fortbendcountytexas.gov
Mr. Wesley Crawford, FBC Engineering
Mr. Brian Fields, FBC Road & Bridge
File

301 Jackson St., Suite 401, Richmond, TX 77469
Phone 281-633-7500

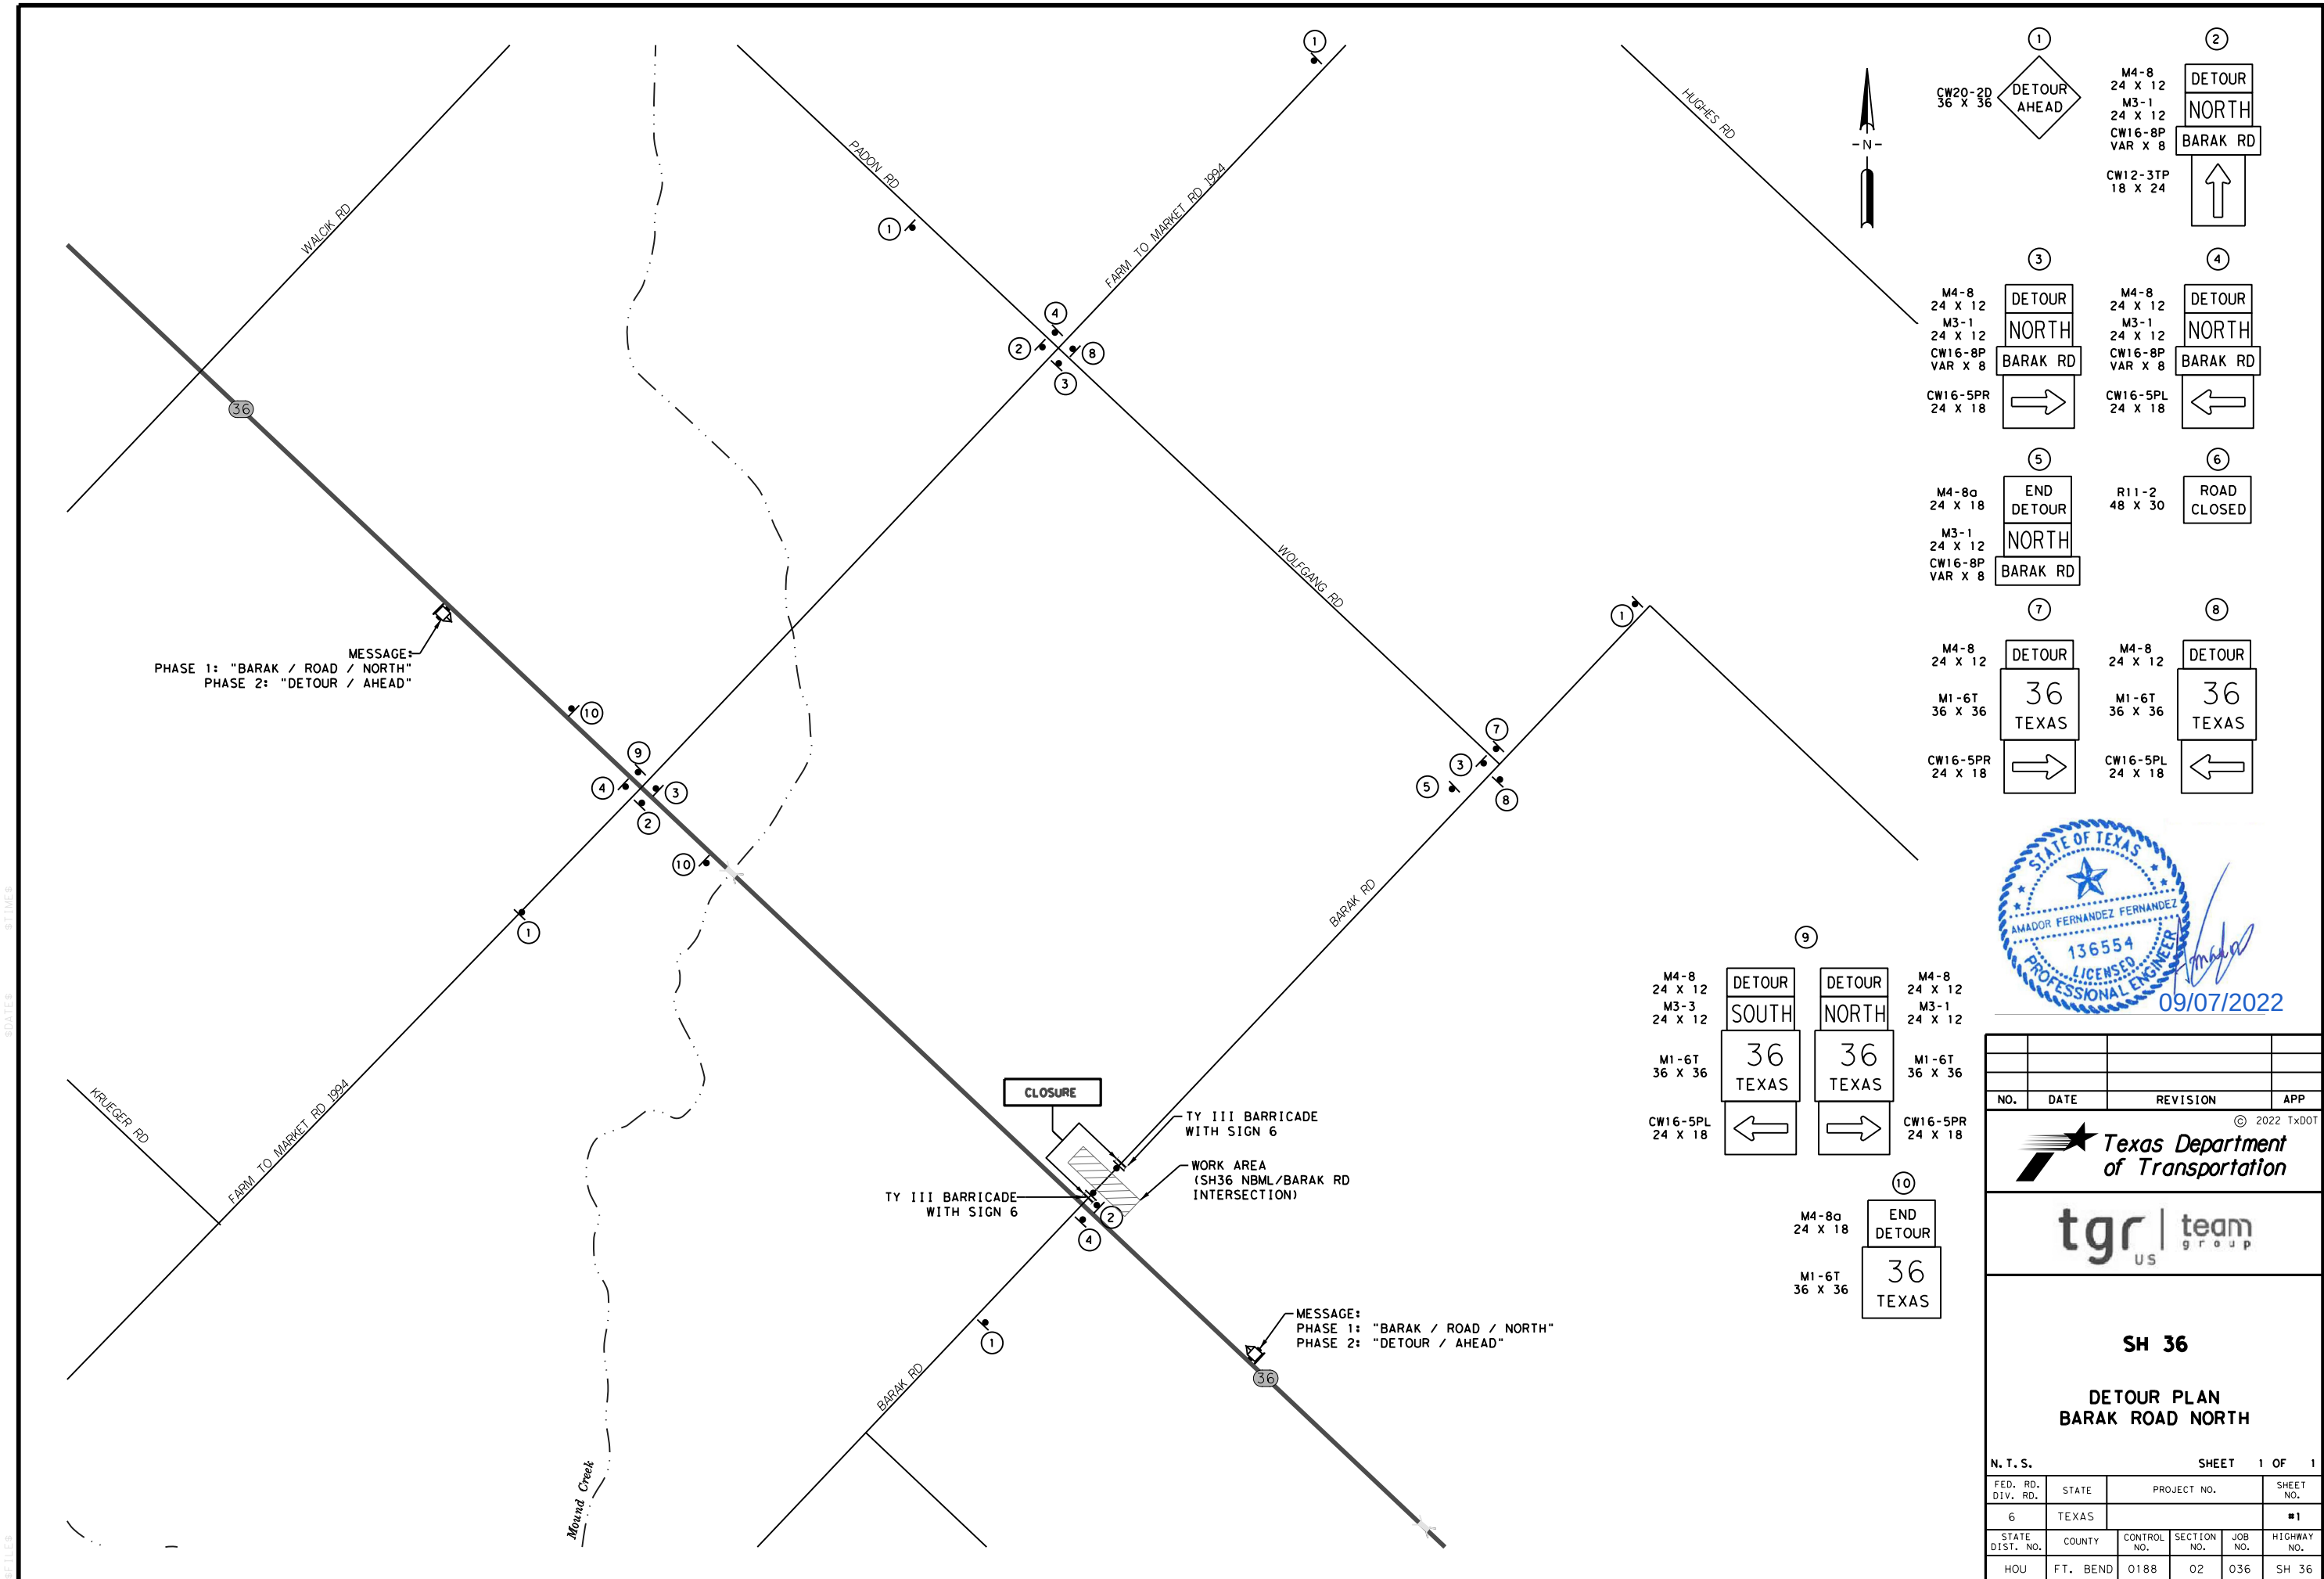

MESSAGE:
PHASE 1: "BARAK / ROAD / NORTH"
PHASE 2: "DETOUR / AHEAD"

MESSAGE:
PHASE 1: "BARAK / ROAD / NORTH"
PHASE 2: "DETOUR / AHEAD"

1

DETOUR
AHEAD
CW20-2D
36 X 36

2

DETOUR
NORTH
BARAK RD
M4-8
24 X 12
M3-1
24 X 12
CW16-8P
VAR X 8
CW12-3TP
18 X 24

3

DETOUR
NORTH
BARAK RD
M4-8
24 X 12
M3-1
24 X 12
CW16-8P
VAR X 8
CW16-5PR
24 X 18

4

DETOUR
NORTH
BARAK RD
M4-8
24 X 12
M3-1
24 X 12
CW16-8P
VAR X 8
CW16-5PL
24 X 18

5

END
DETOUR
NORTH
BARAK RD
M4-8a
24 X 18
M3-1
24 X 12
CW16-8P
VAR X 8

6

ROAD
CLOSED
R11-2
48 X 30

7

DETOUR
36
TEXAS
M4-8
24 X 12
M1-6T
36 X 36
CW16-5PR
24 X 18

8

DETOUR
36
TEXAS
M4-8
24 X 12
M1-6T
36 X 36
CW16-5PL
24 X 18

STATE OF TEXAS

AMADOR FERNANDEZ FERNANDEZ

136554

LICENSED PROFESSIONAL ENGINEER

09/07/2022

9

DETOUR
SOUTH
36
TEXAS
M4-8
24 X 12
M3-3
24 X 12
M1-6T
36 X 36
CW16-5PL
24 X 18

DETOUR
NORTH
36
TEXAS
M4-8
24 X 12
M3-1
24 X 12
M1-6T
36 X 36
CW16-5PR
24 X 18

10

END
DETOUR
36
TEXAS
M4-8a
24 X 18
M1-6T
36 X 36

NO.

DATE

REVISION

APP

© 2022 TxDOT

Texas Department of Transportation

tgr | team US group

SH 36

DETOUR PLAN
BARAK ROAD NORTH

N. T. S.

SHEET 1 OF 1

FED. RD. DIV. RD.	STATE	PROJECT NO.	SHEET NO.
6	TEXAS		#1
STATE DIST. NO.	COUNTY	CONTROL NO.	SECTION NO.
HOU	FT. BEND	0188	02
		JOB NO.	HIGHWAY NO.
		036	SH 36